


1:100

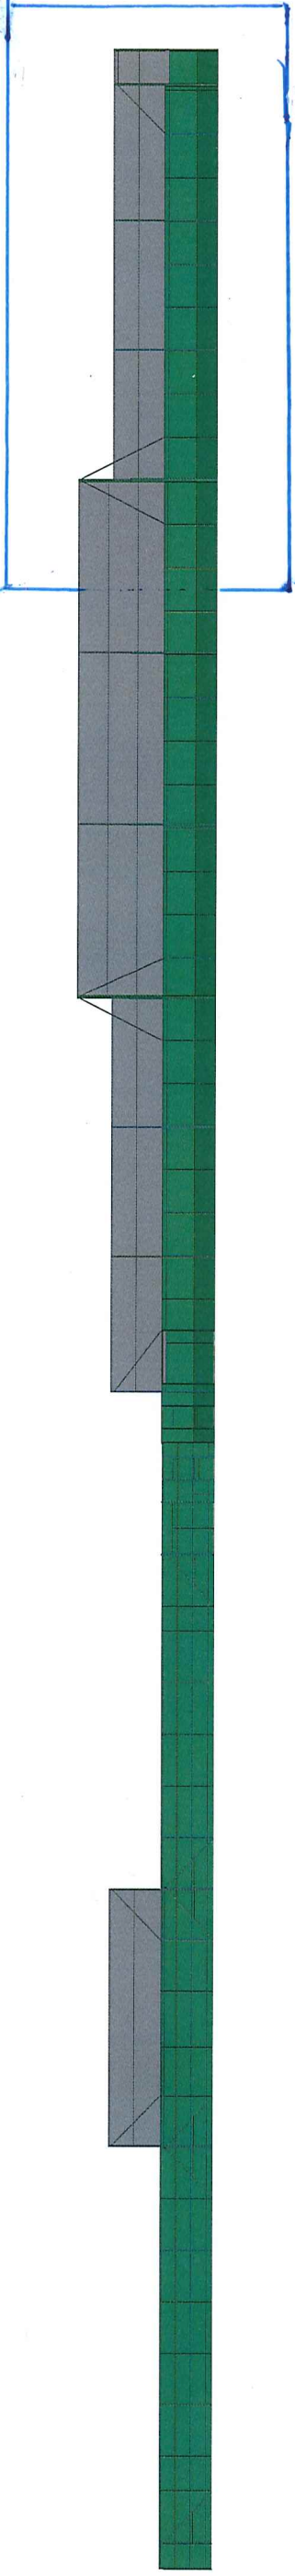

**BODDINGTONS
PLANNING**

Westfield House
31 Shirburn Street
WATLINGTON
Oxon. OX49 5BU
01491 614809
www.boddingtonsplanning.com

Project: Ganger Farm Sports Centre North Elevation	Client: Test Valley Community and Leisure Department
Date: July 2022	Scale: 1:400 @ A4 Drawing 2304/03