


1:100

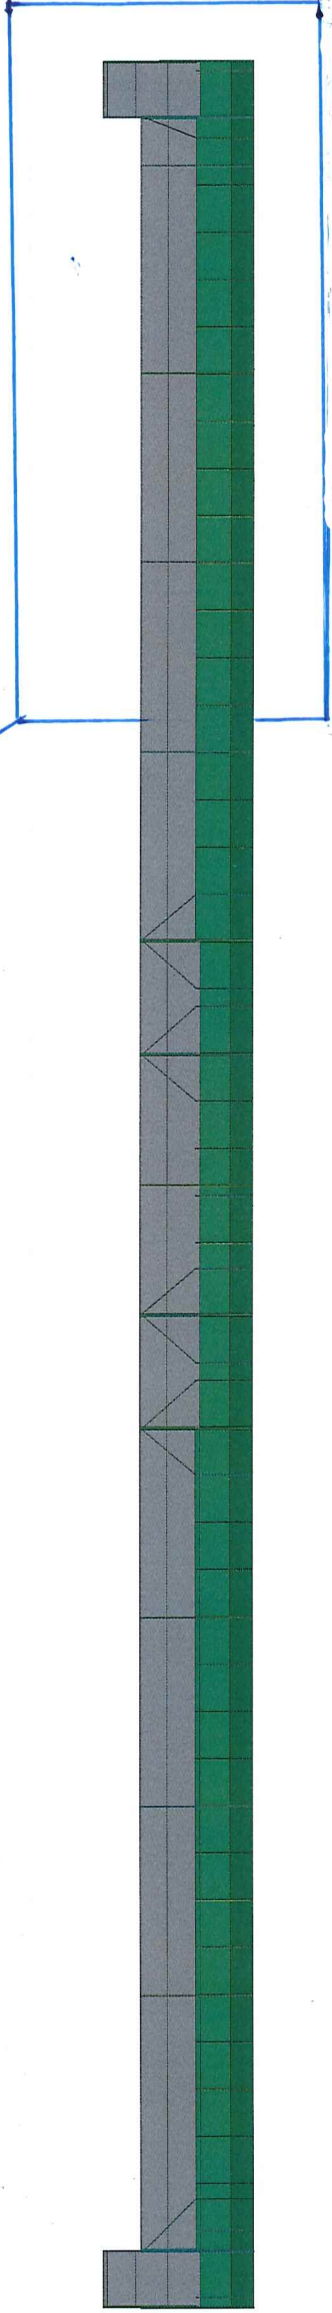

BODDINGTONS PLANNING

Westfield House
31 Shirburn Street
WATLINGTON
Oxon. OX49 5BU
01491 614809
www.boddingtonsplanning.com

Project: Ganger Farm Sports Centre West Elevation	Client: Test Valley Community and Leisure Department	Date: July 2022	Scale: 1:400 @ A3	Drawing 2304/02
---	--	-----------------	-------------------	-----------------