




Front Elevation
Commercial Unit
Plots 67-70

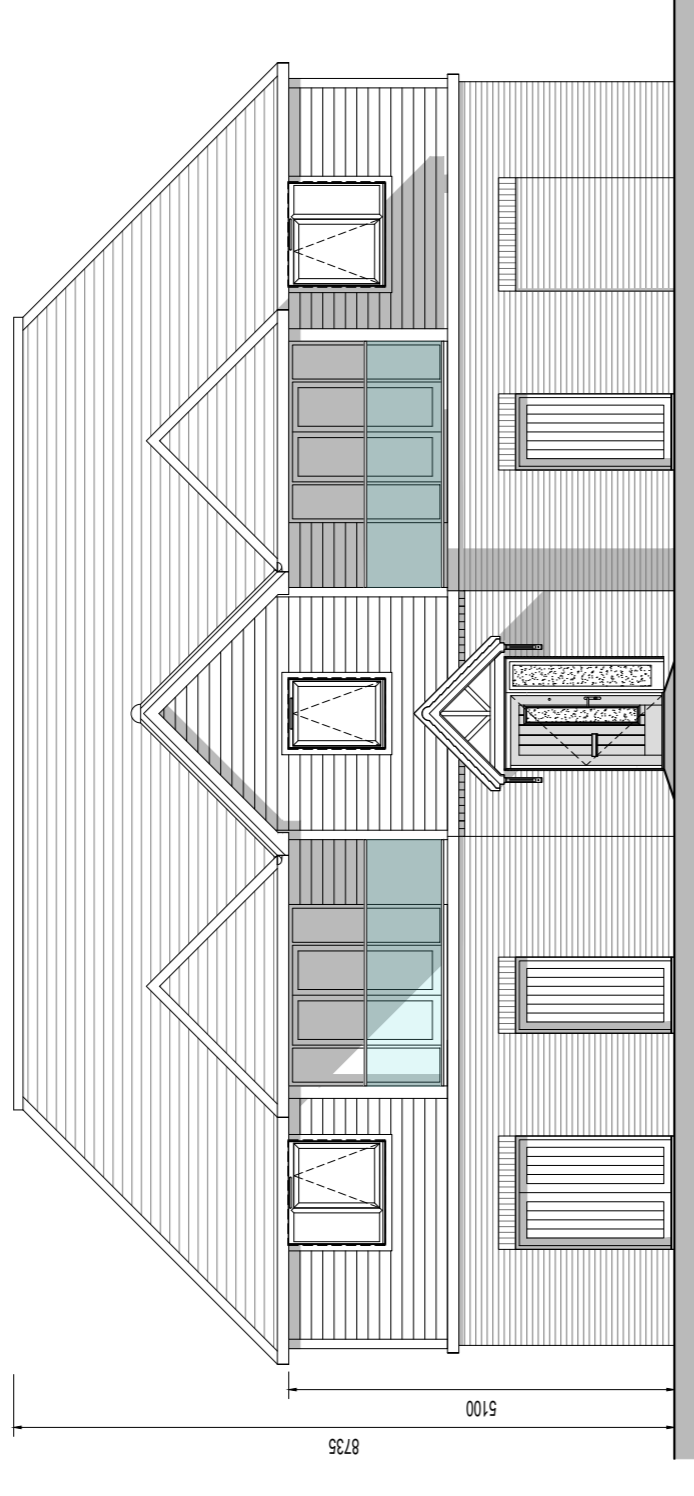

Side Elevation A

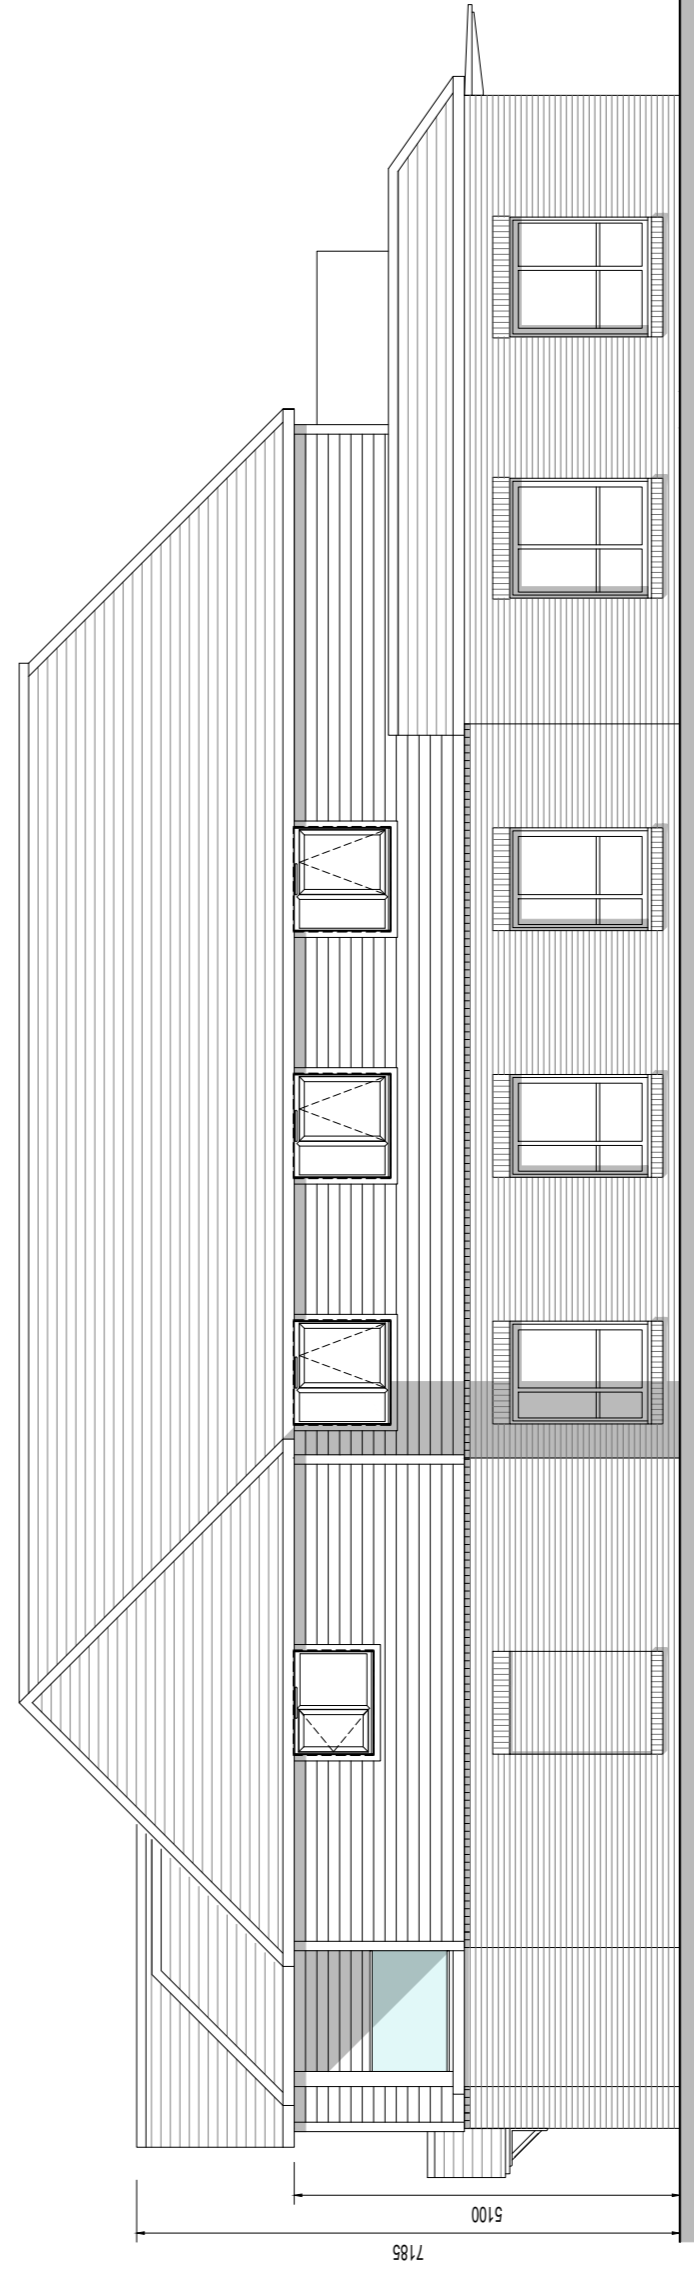

Rear Elevation

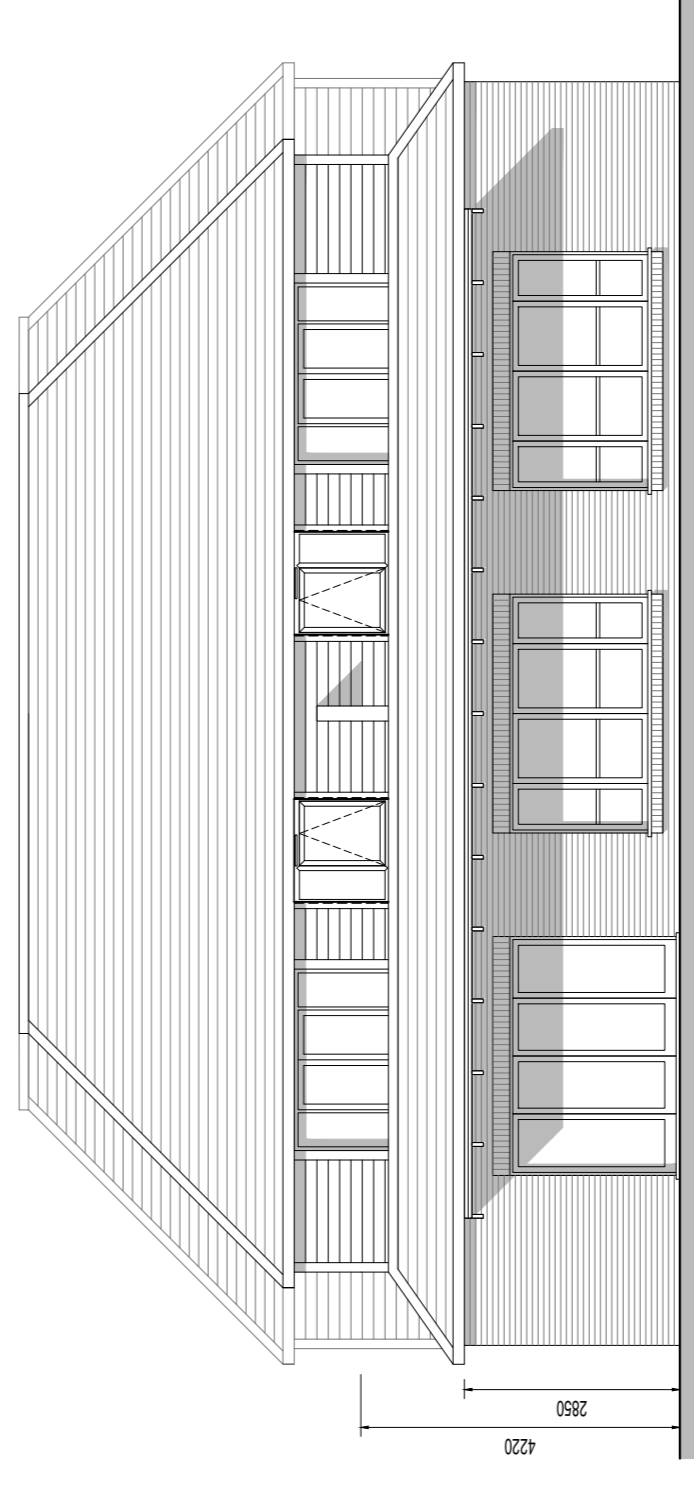

Side Elevation B

REV	DATE	REVISIONS:	BY	REV	DATE	REVISIONS:	BY	STATUS:

Planning

CLIENT:	Taylor Wimpey (West London)	PROJECT:	Finkley Farm Road, East Anton Andover, Hampshire
SCALE:	1:100 (A1 ORIGINAL)	DRAWING	Building D - Commercial Unit & Plots 67-70 Proposed Elevations
DRAWN:	A.Gh.	DATE:	03/05/22
DATE:	03/05/22	PLANS	P153

