
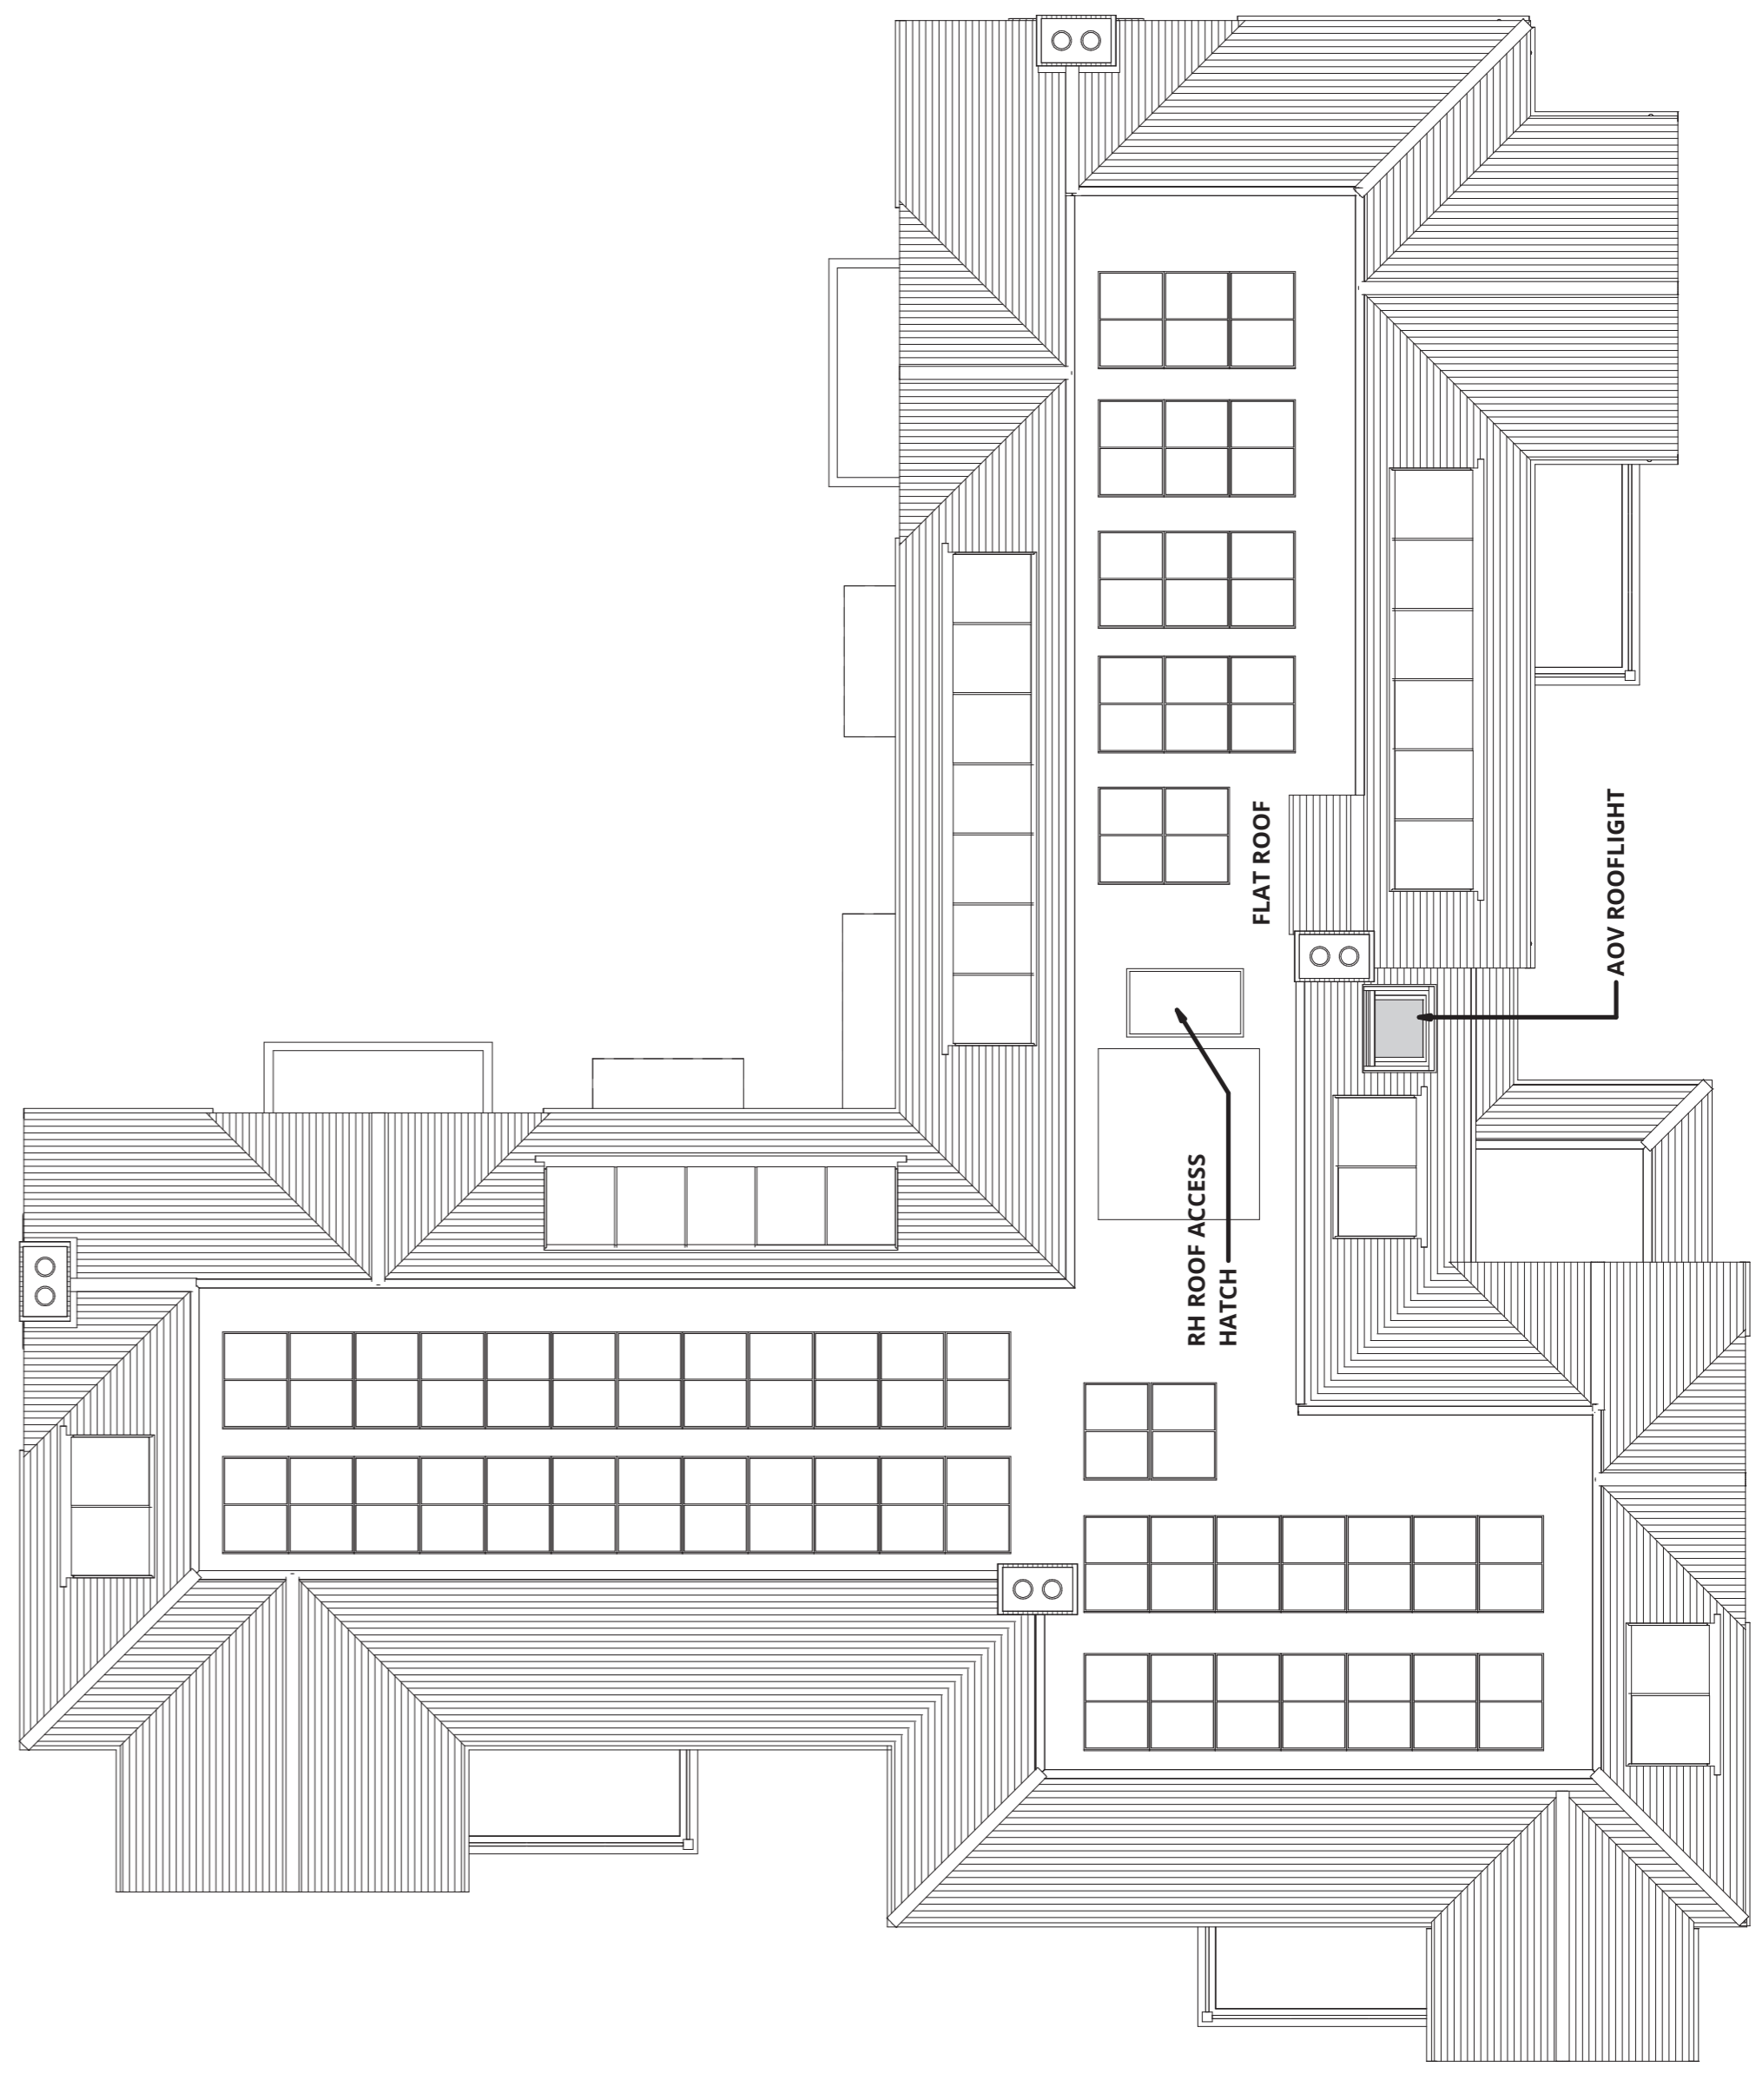
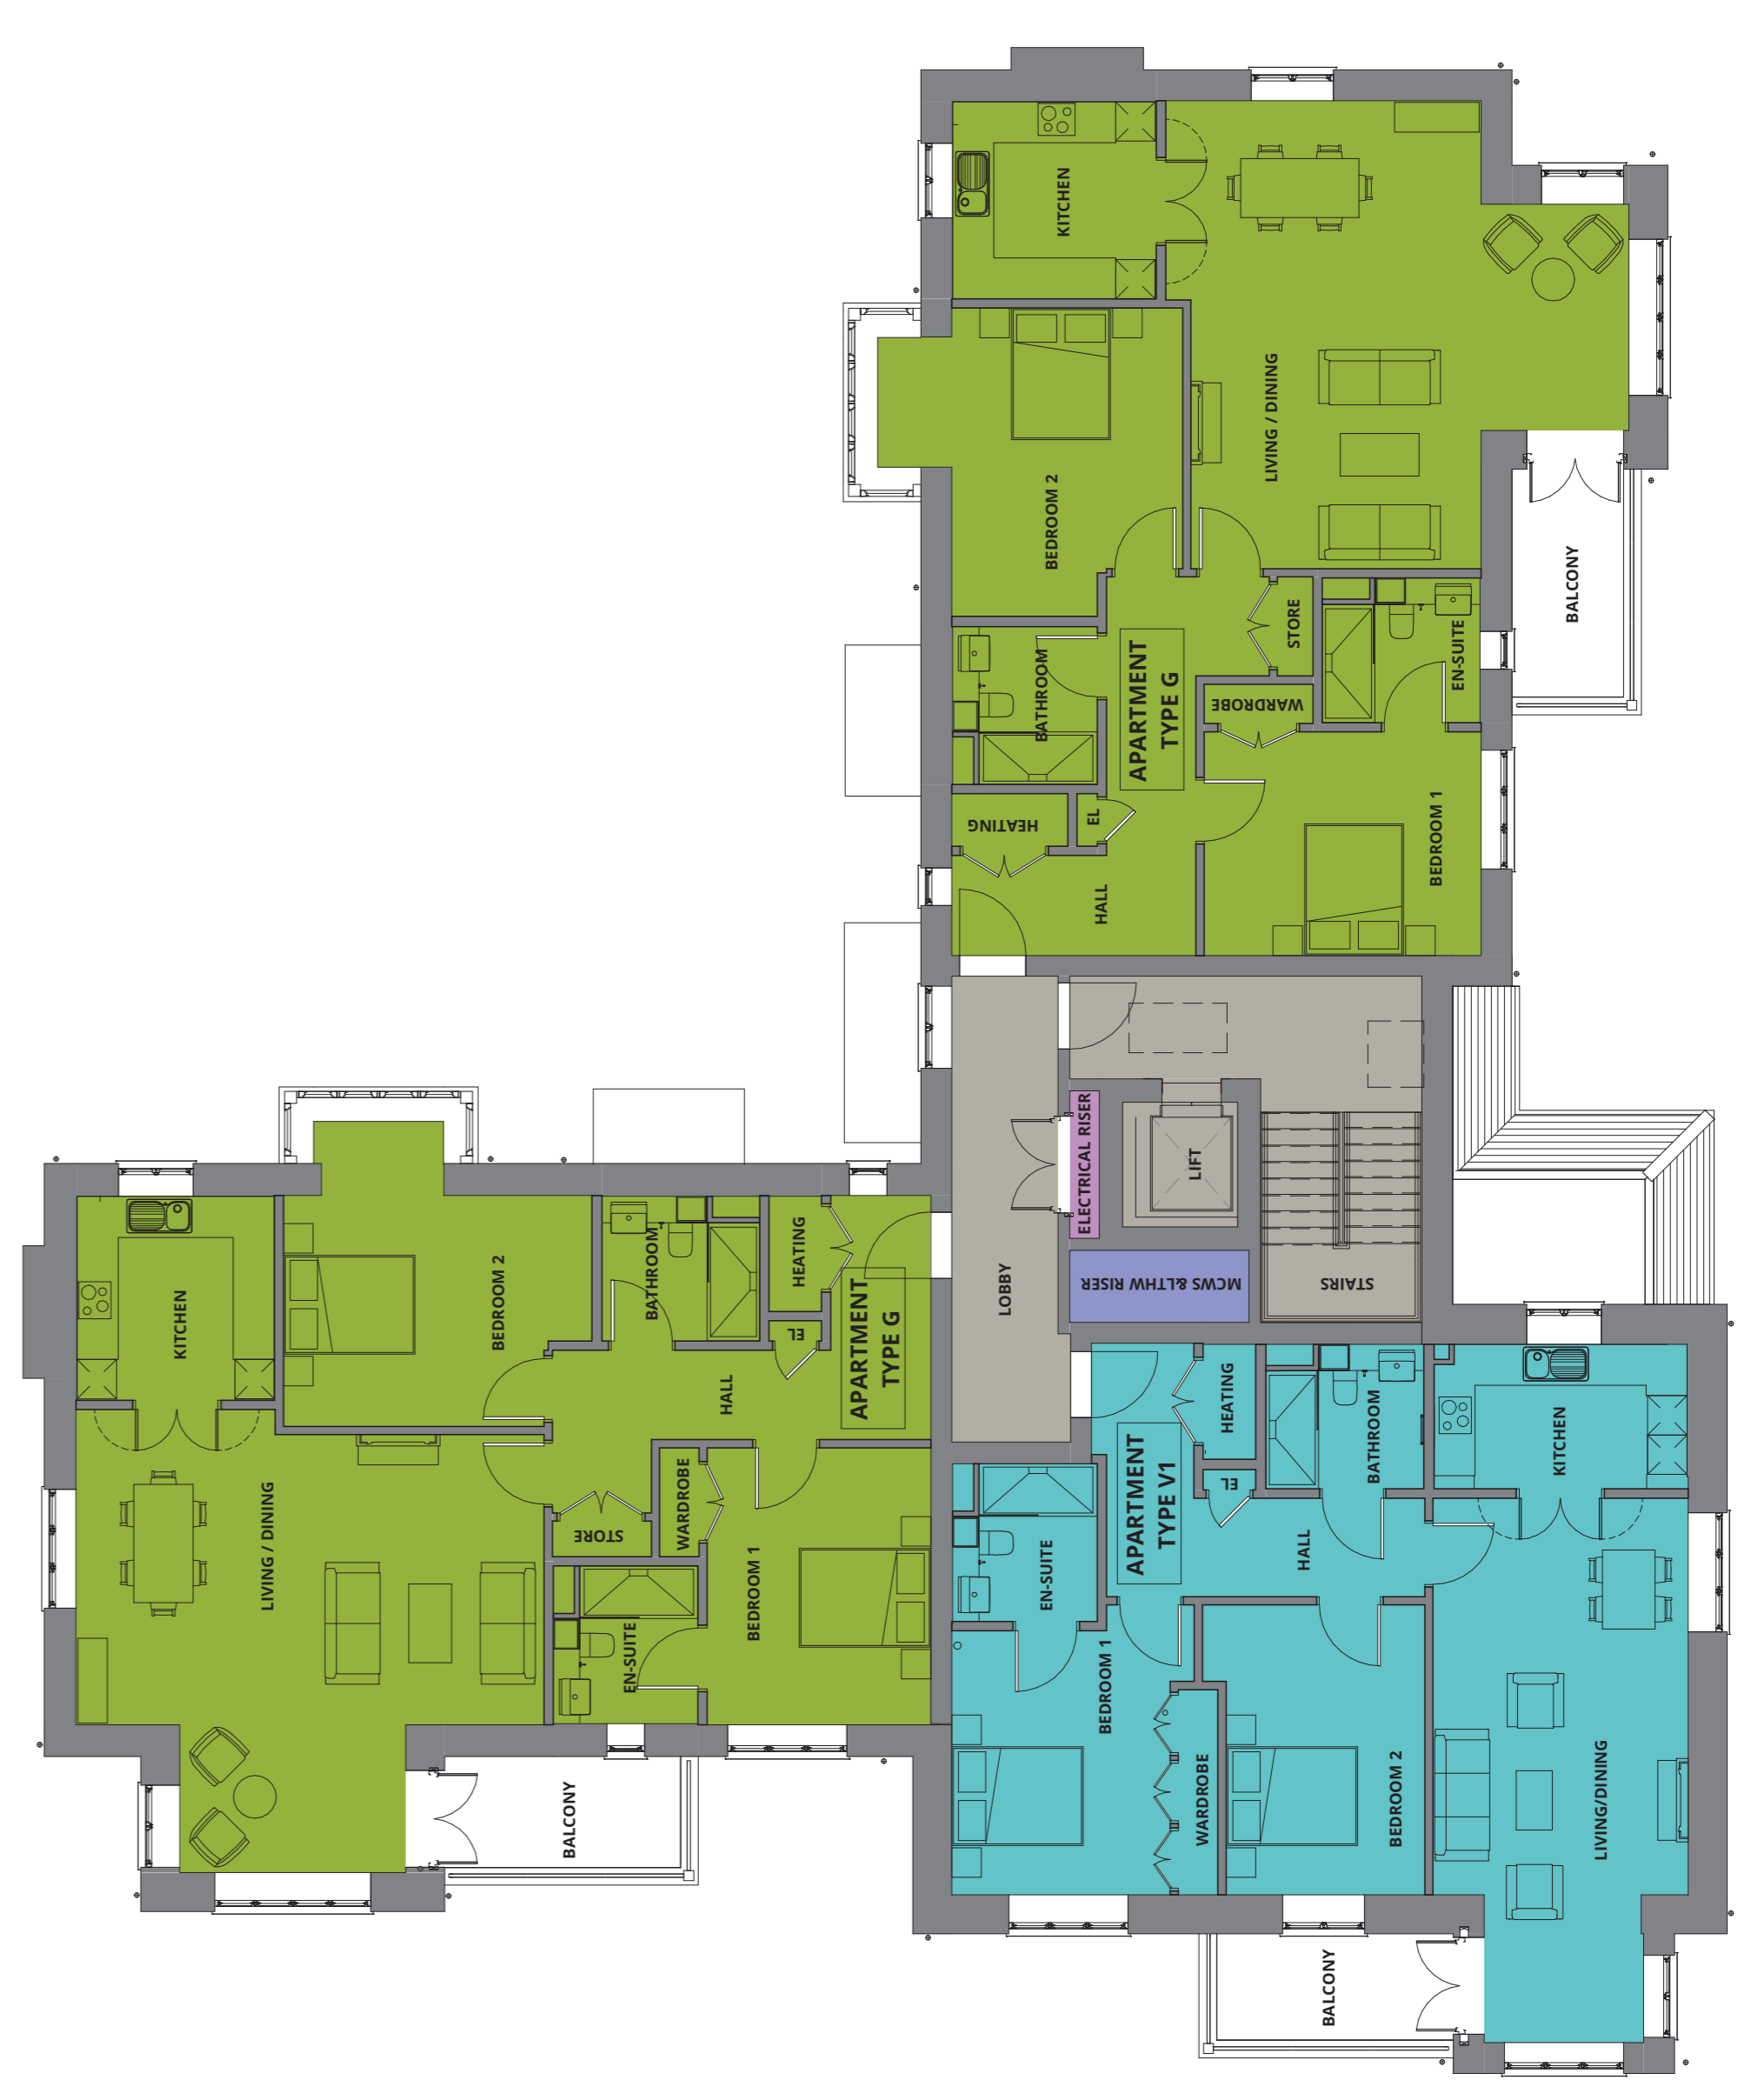


Copyright of this drawing is the property of UrbanEdge Architecture Limited. It must not be reproduced or amended without the express consent in writing of UrbanEdge Architecture Limited.

UrbanEdge Architecture Limited
 One Scogate Mews, Scogate,
 Stamford, Lincolnshire, PE9 2FX,
 UK
 Tel: +44 (0)1780 755665
 Fax: +44 (0)1780 755360

THIS DRAWING IS FOR PLANNING ONLY AND IS NOT TO BE USED FOR TENDER OR CONSTRUCTION

DRAWING TO BE READ IN COLOUR

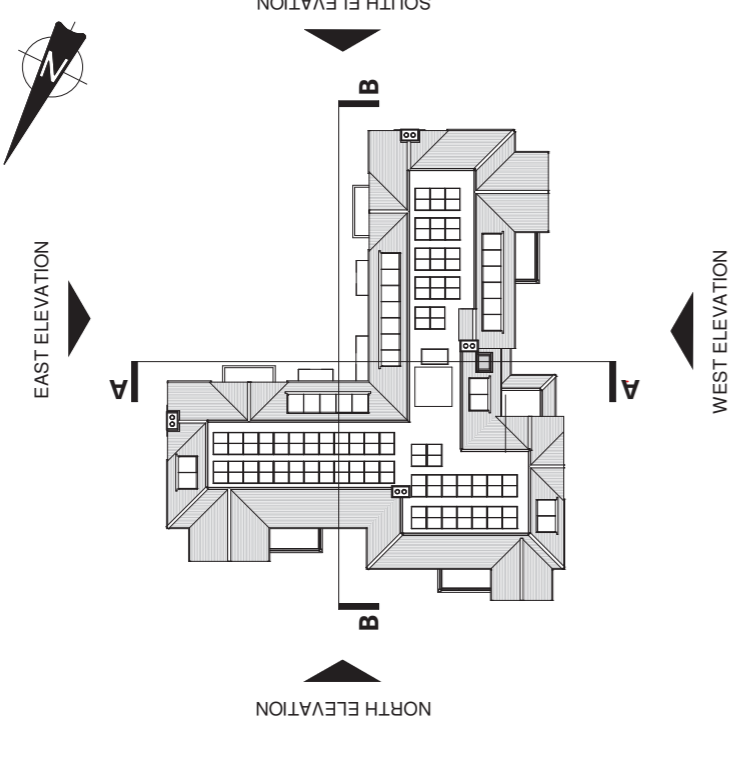

UPDATES FOLLOWING PLANNING OFFER COMMENTS:
 09/09/22
 09/09/22
 09/09/22

PREPARED BY: [Name]
 CHECKED BY: [Name]
 DRAWN BY: [Name]
 DATE: [Date]

URBANEDGE
 architecture / landscape / masterplanning

Client: SENIOR LIVING (CHANDLER'S FORD) LTD
 Project: CHANDLER'S FORD CONTINUING CARE RETIREMENT COMMUNITY PHASES 2 & 3
 Location: BLOCK 06
 Drawing: GROUND, FIRST FLOOR & ROOF PLAN AS PROPOSED

PLANNING
 Scale: 1:100 @ A1
 Date: SEPT 21
 Status: JA
 No: P02

2496-URB-B06-00-DR-A-208150

