
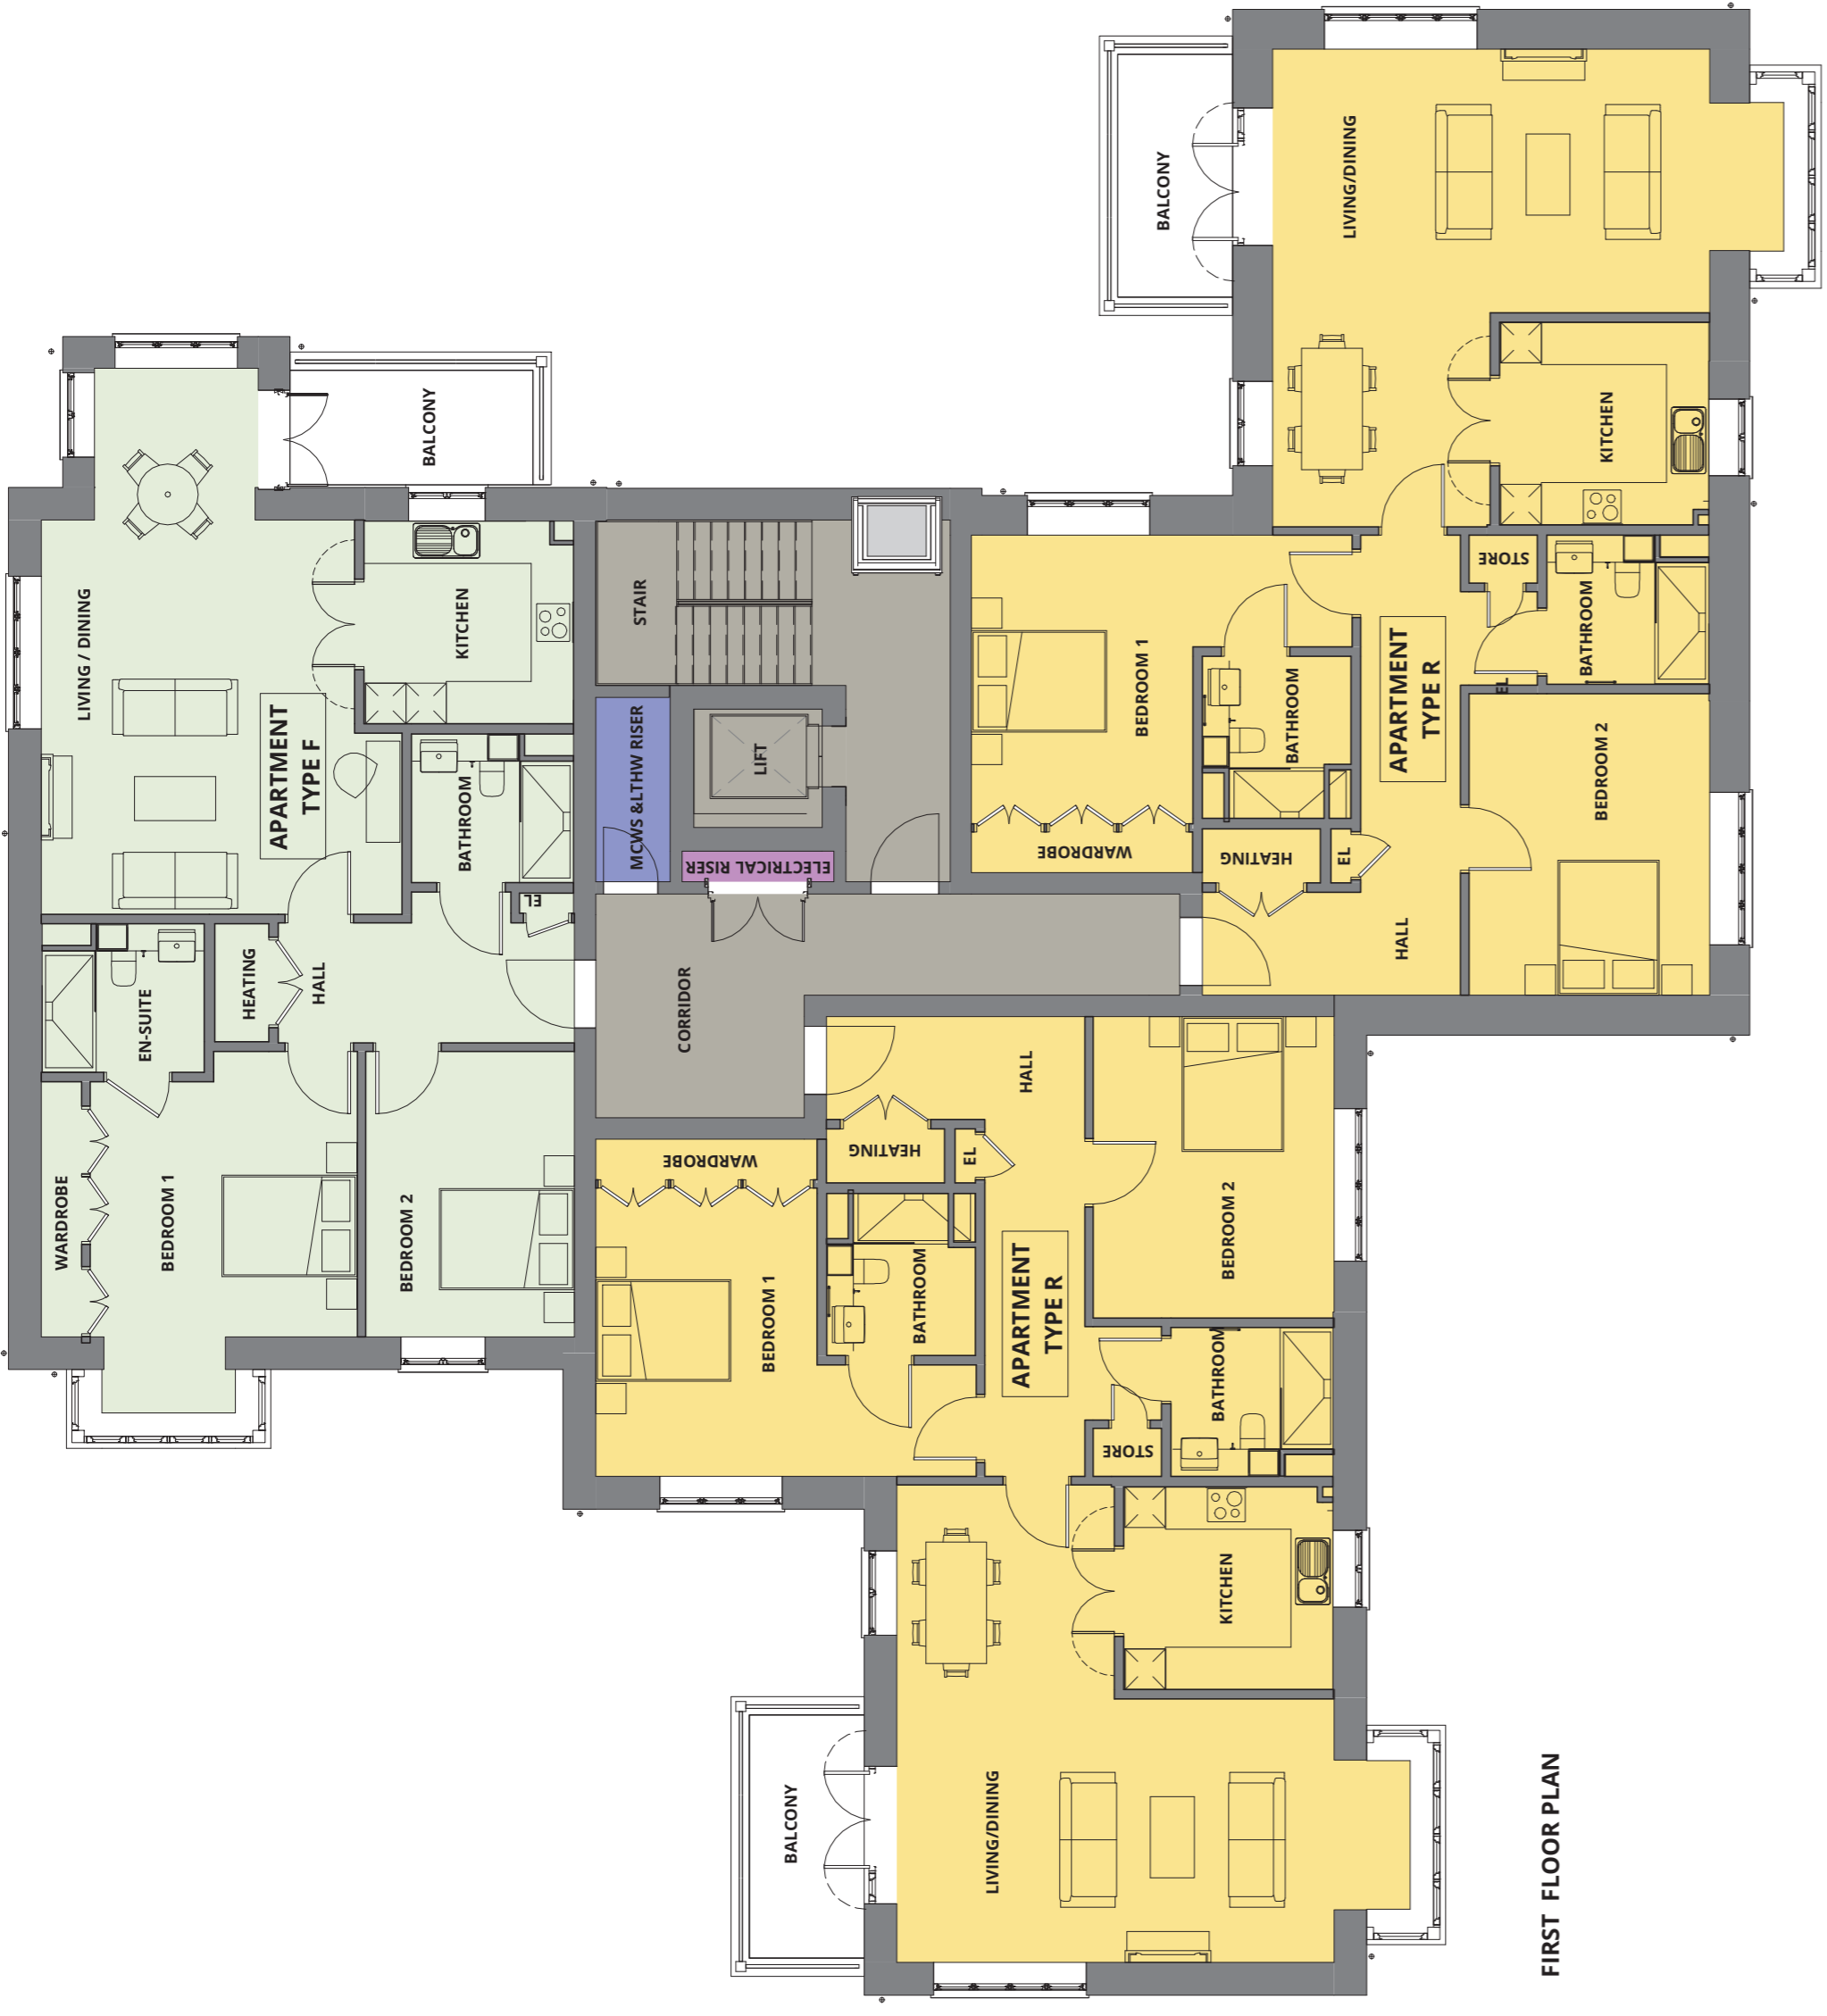


Copyright of this drawing is the property of Urban Edge Architecture Limited. It must not be reproduced or amended without the express consent in writing of Urban Edge Architecture Limited.


UrbanEdge Architecture Limited
 One Scogate Meads, Scogate,
 Stamford, Lincolnshire, PE9 2FX,
 UK. +44 (0)1780 755665
 Tel. +44 (0)1780 755665
 Fax. +44 (0)1780 755360

THIS DRAWING IS FOR PLANNING ONLY AND IS NOT TO BE USED FOR TENDER OR CONSTRUCTION


DRAWING TO BE READ IN COLOUR

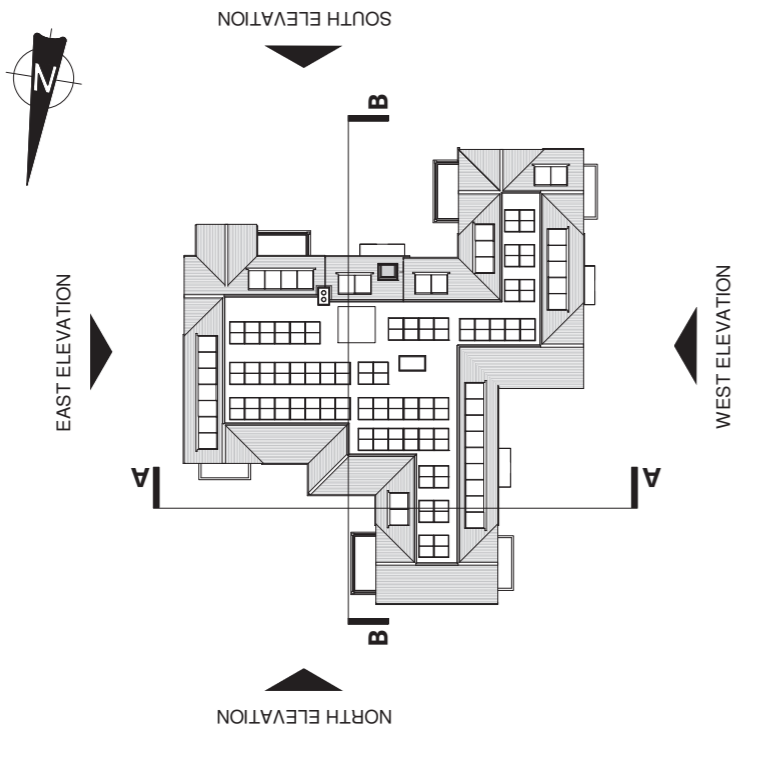


FIRST FLOOR PLAN

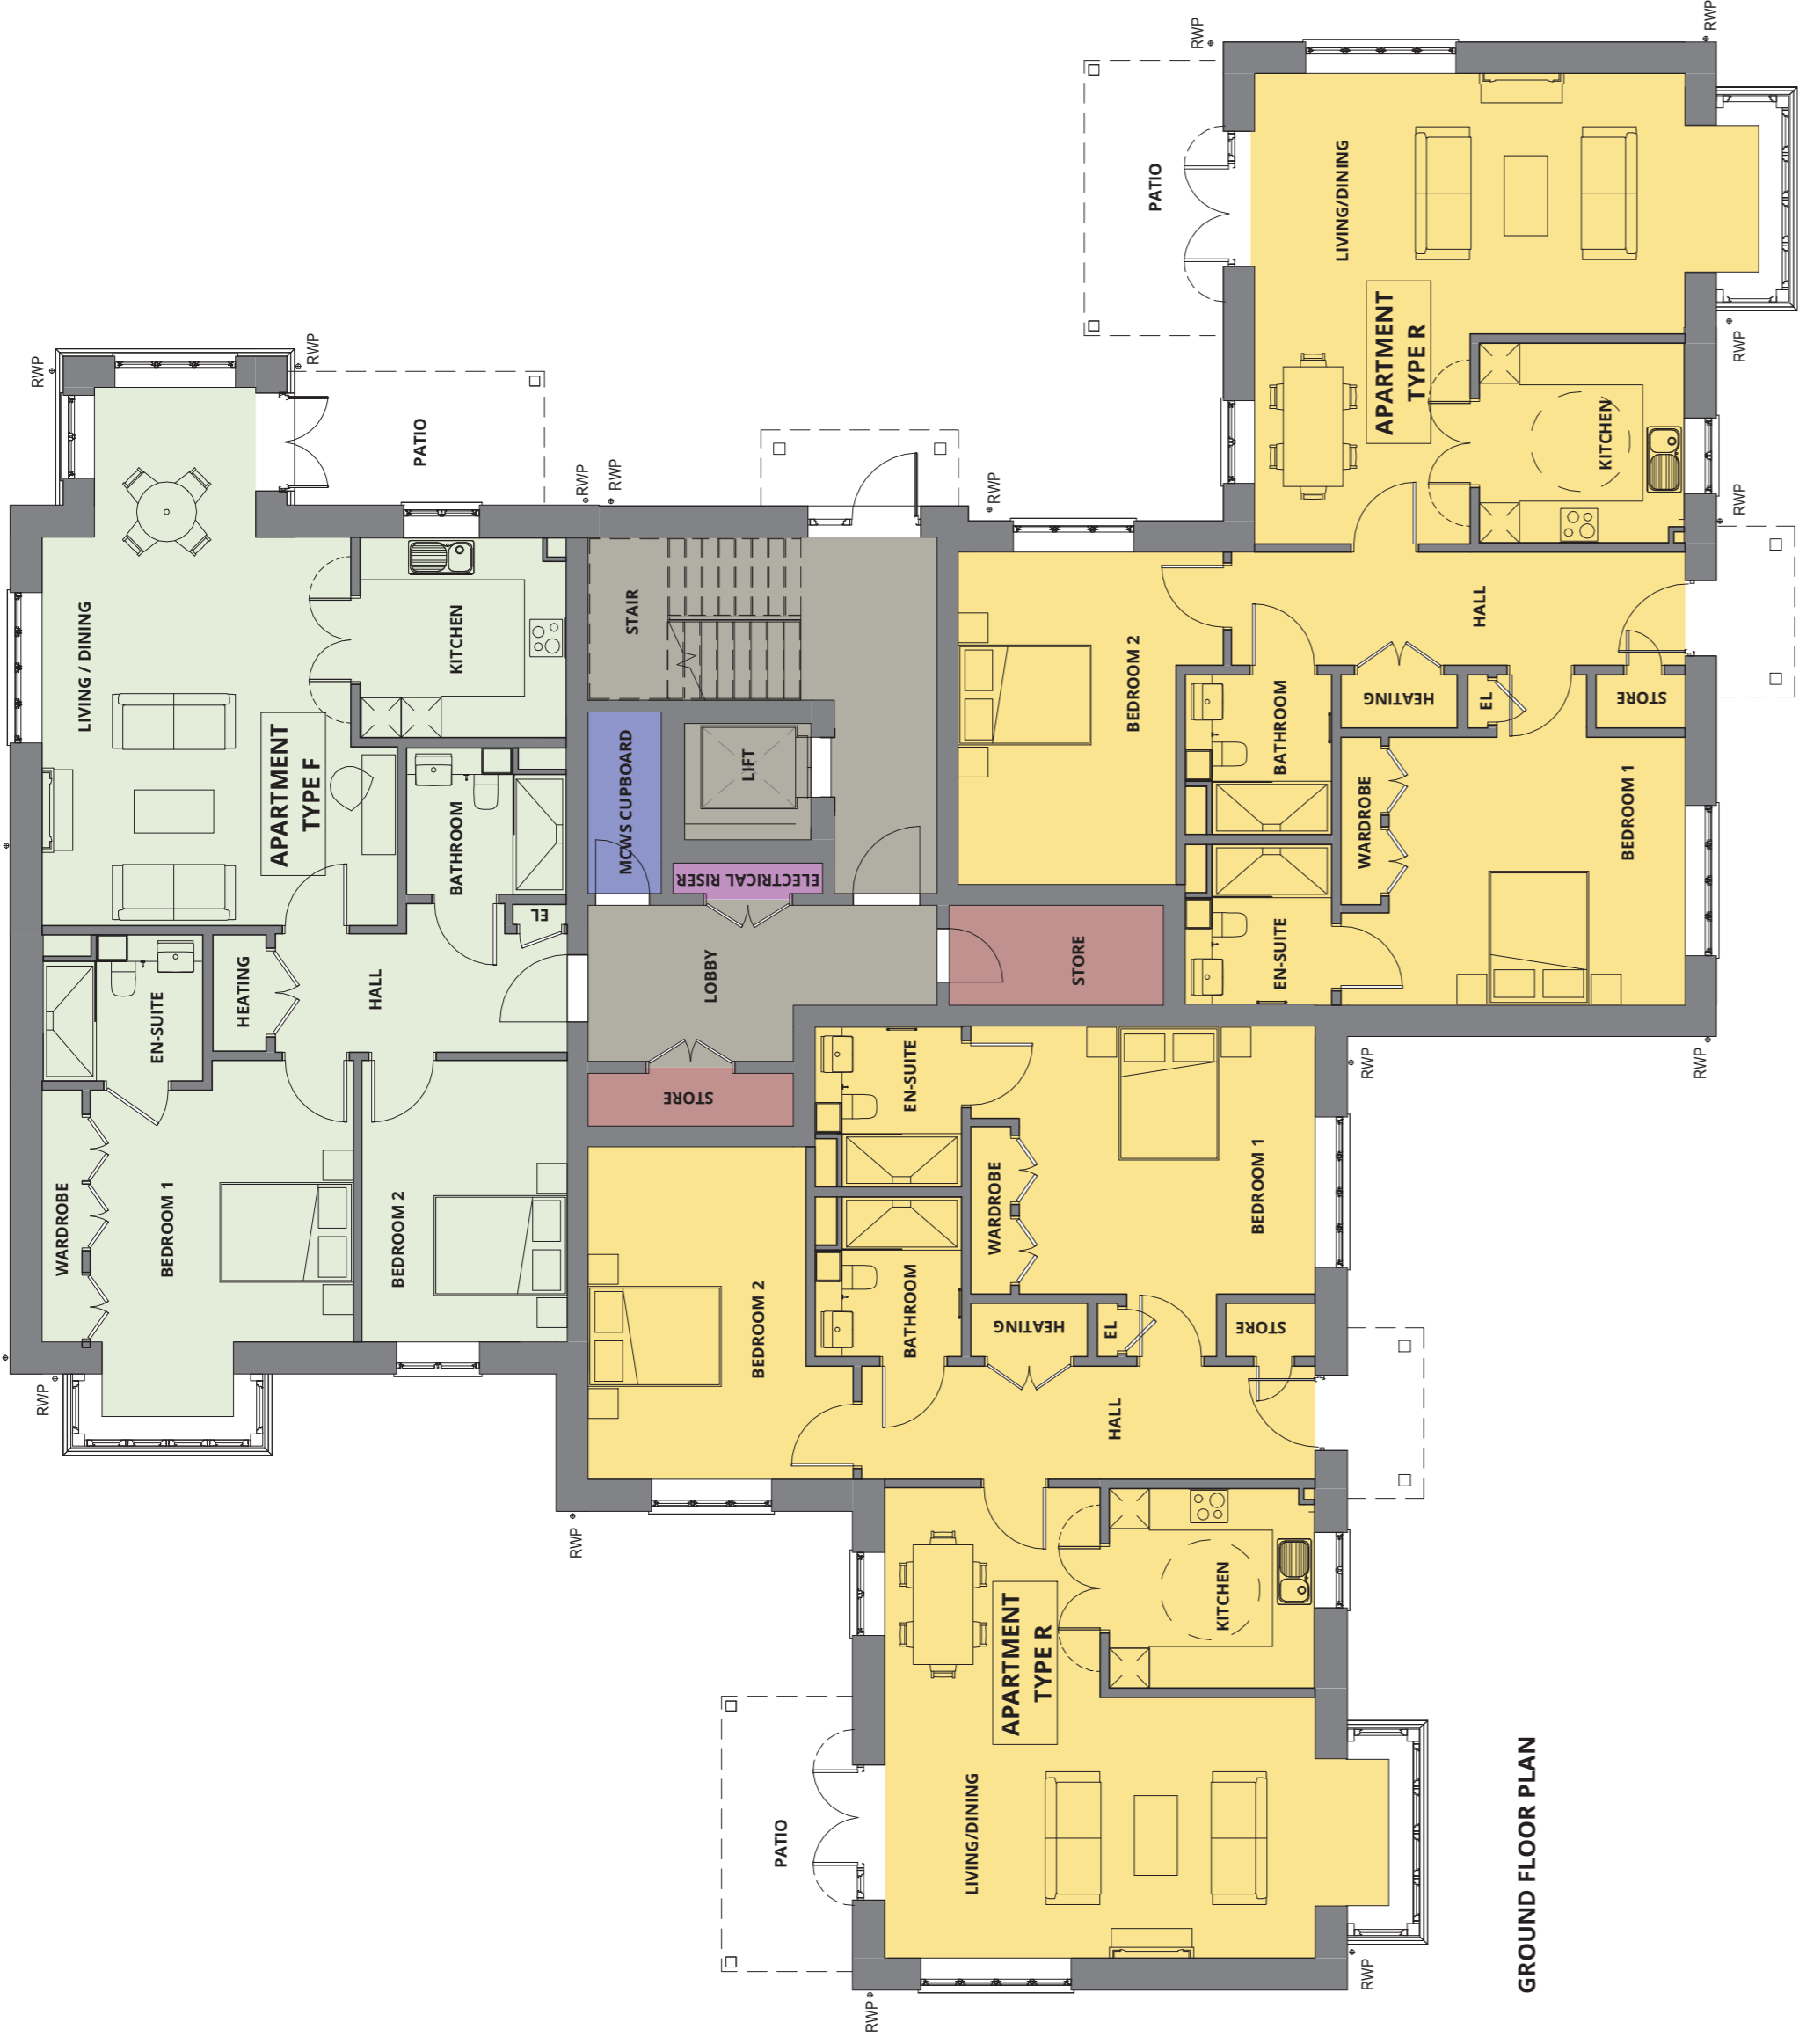

GROUND FLOOR PLAN

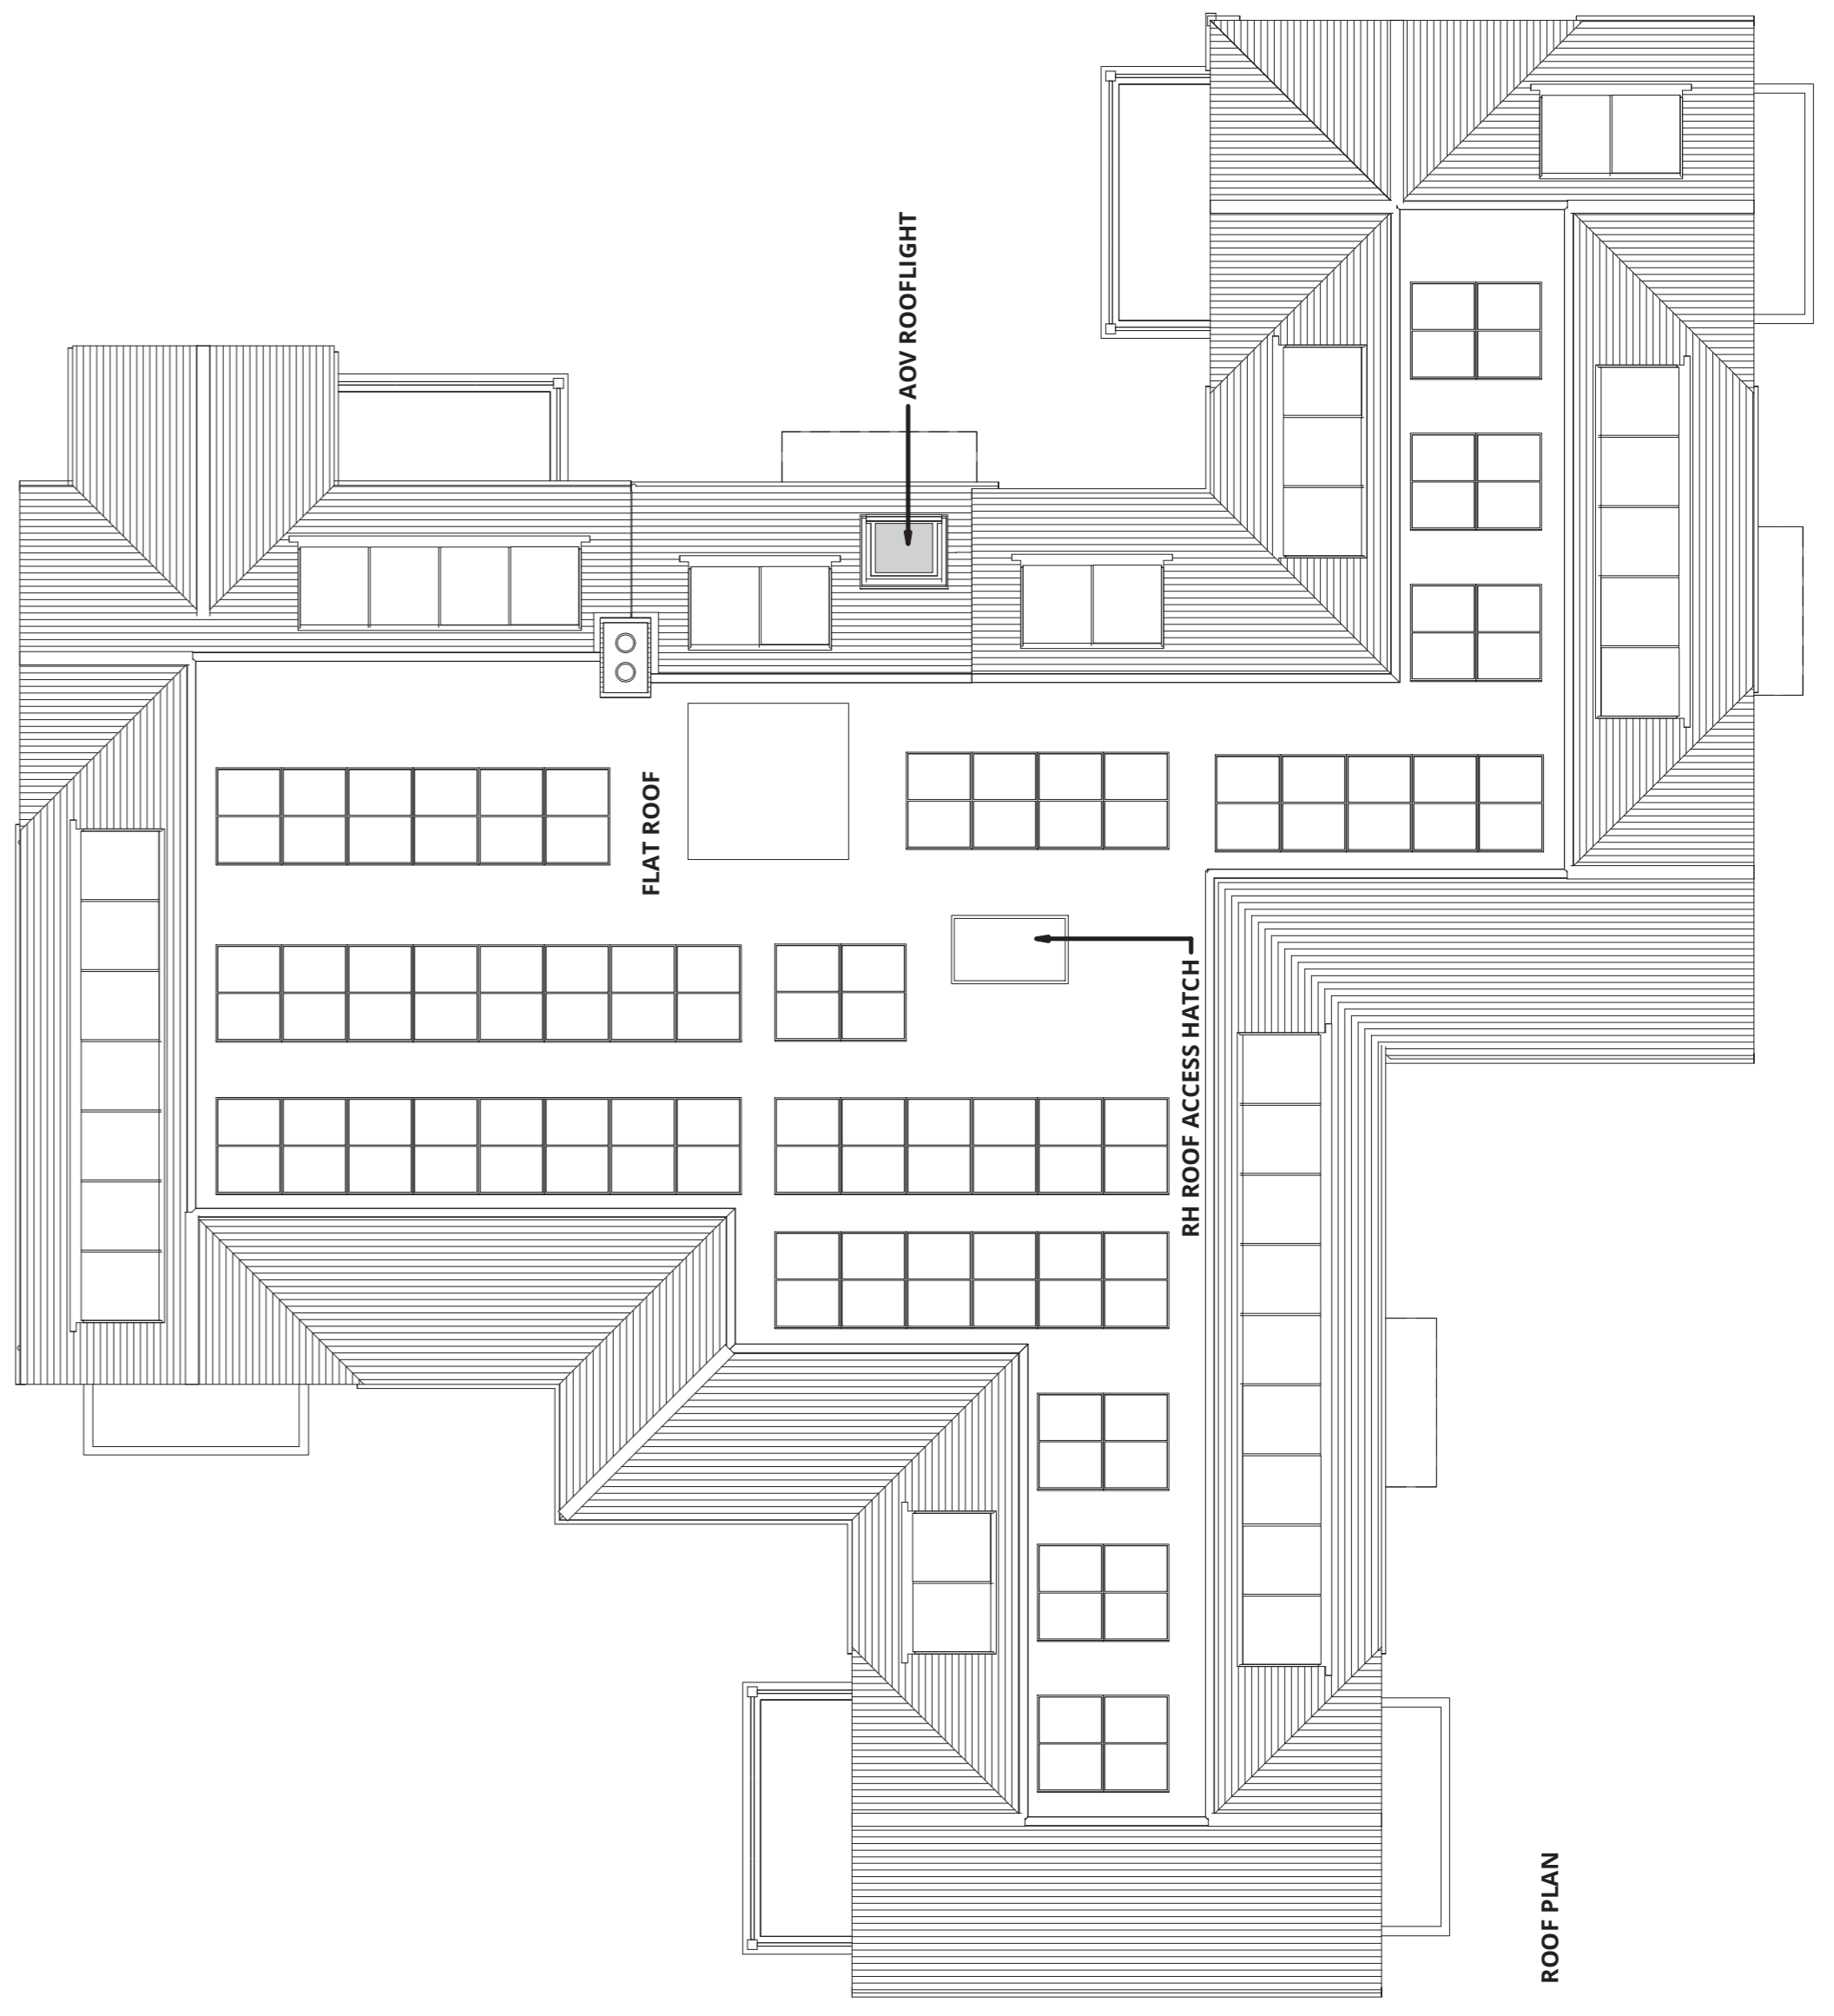

ROOF PLAN

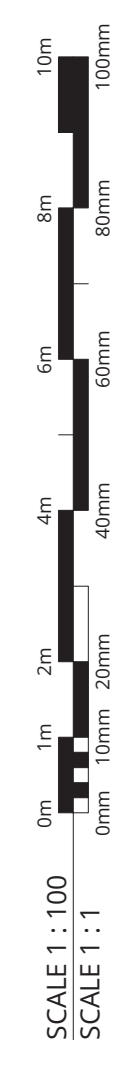

Project No: 2496
 Date: 09/09/2021
 Drawn By: [Name]
 Checked By: [Name]



Client: SENIOR LIVING (CHANDLER'S FORD) LTD

Project: CHANDLER'S FORD CONTINUING CARE RETIREMENT COMMUNITY PHASES 2 & 3

Location: B07
 Drawing: GROUND, FIRST FLOOR & ROOF PLAN AS PROPOSED

PLANNING	
Task	Date
2496	1:100 @ A1
2496	SEPT 2021
2496	JA
2496	P01

2496-URB-B07-ZZ-DR-A-0208150