
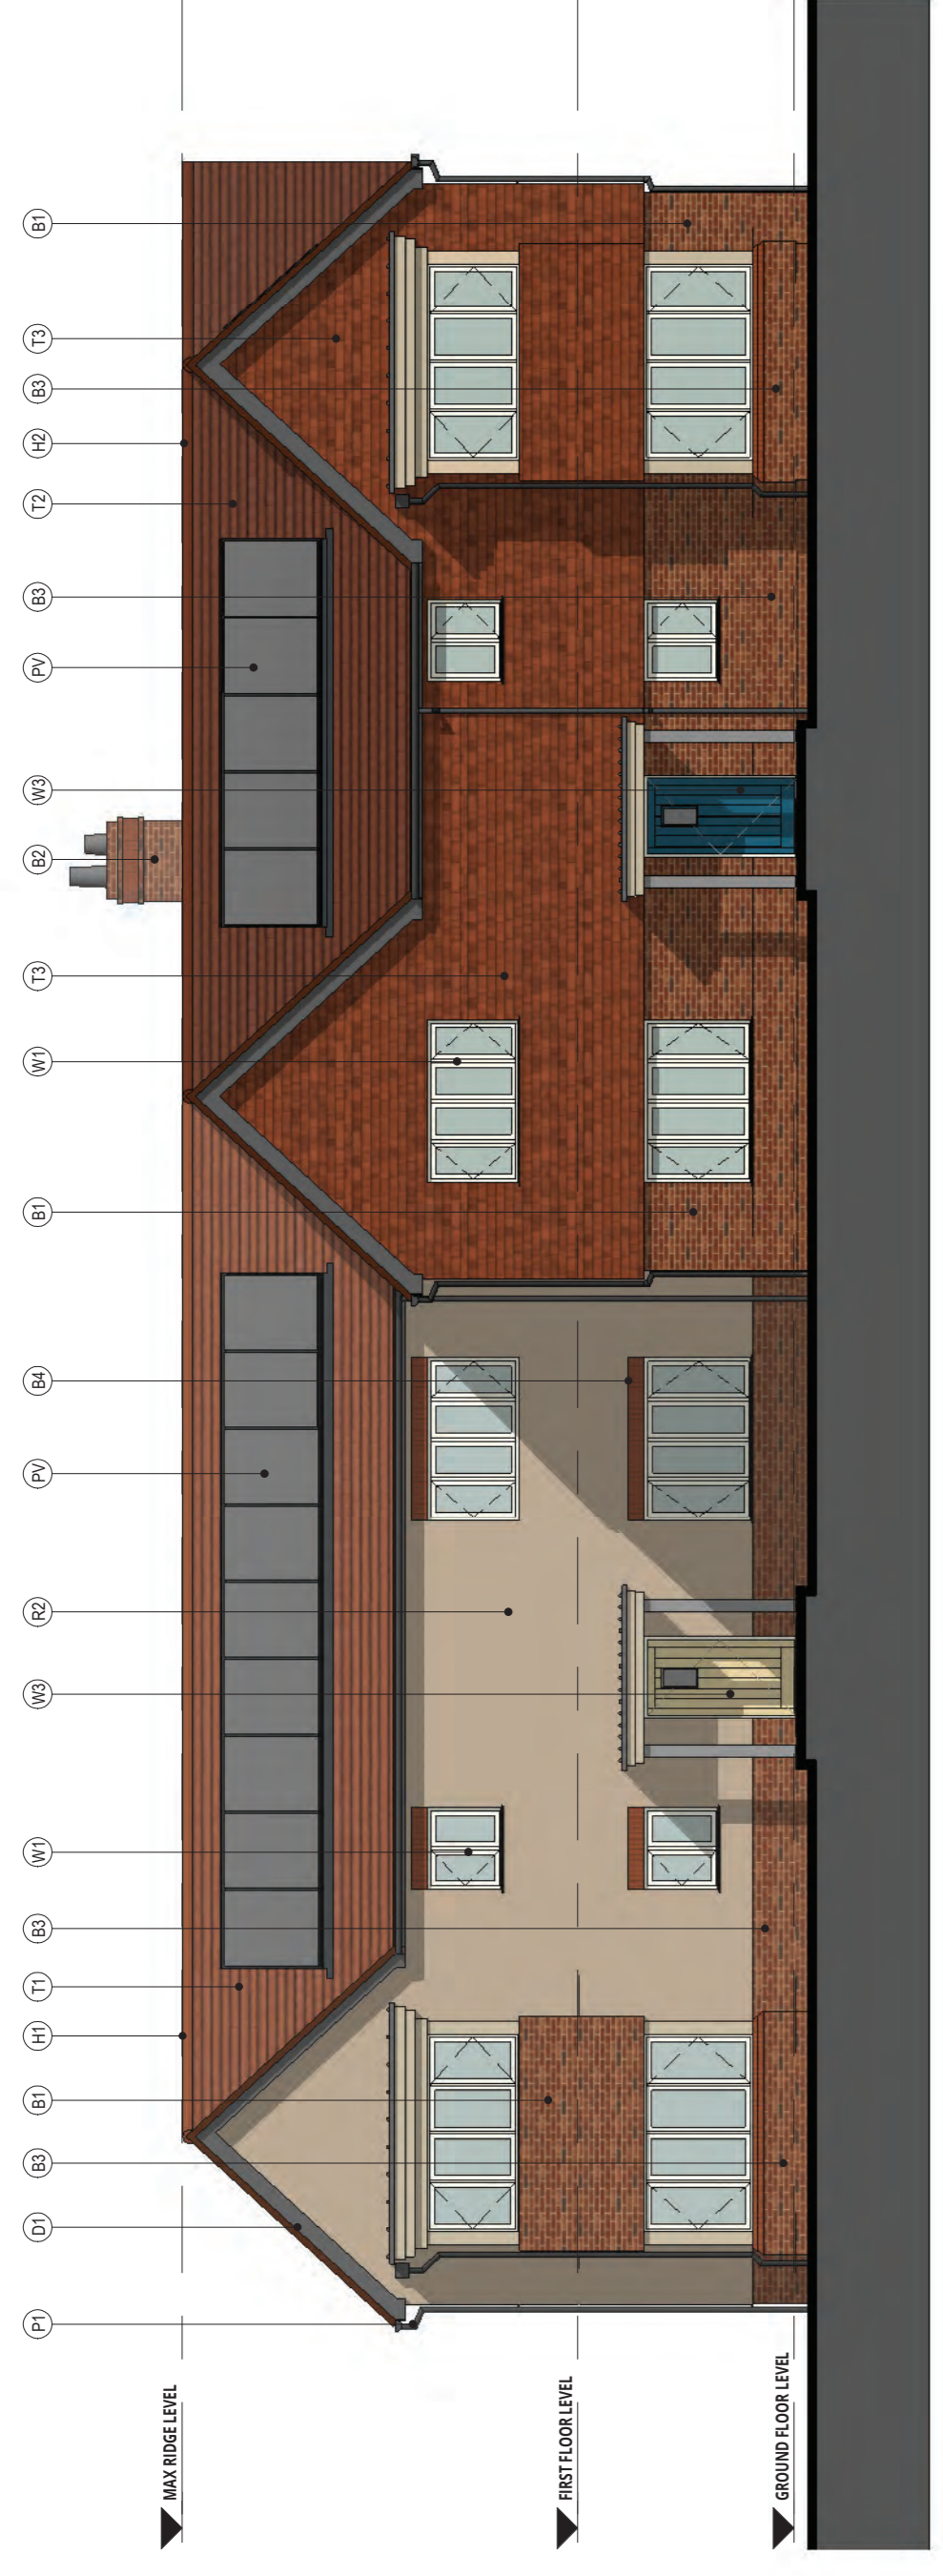


Copyright of this drawing is the property of Urban Edge Architecture Limited. It must not be reproduced or amended without the express consent in writing of Urban Edge Architecture Limited.


UrbanEdge Architecture Limited
One Scogdale Mews, Scogdale,
Stamford, Lincolnshire, PE9 2FX,
UK
Tel: +44 (0)1780 755665
Fax: +44 (0)1780 755360

THIS DRAWING IS FOR PLANNING ONLY AND IS NOT TO BE USED FOR TENDER OR CONSTRUCTION


DRAWING TO BE READ IN COLOUR

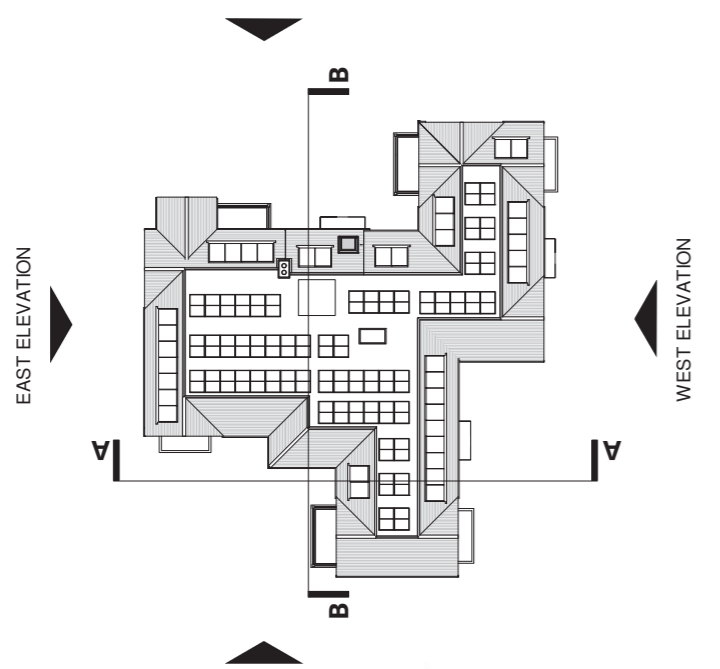


WEST ELEVATION

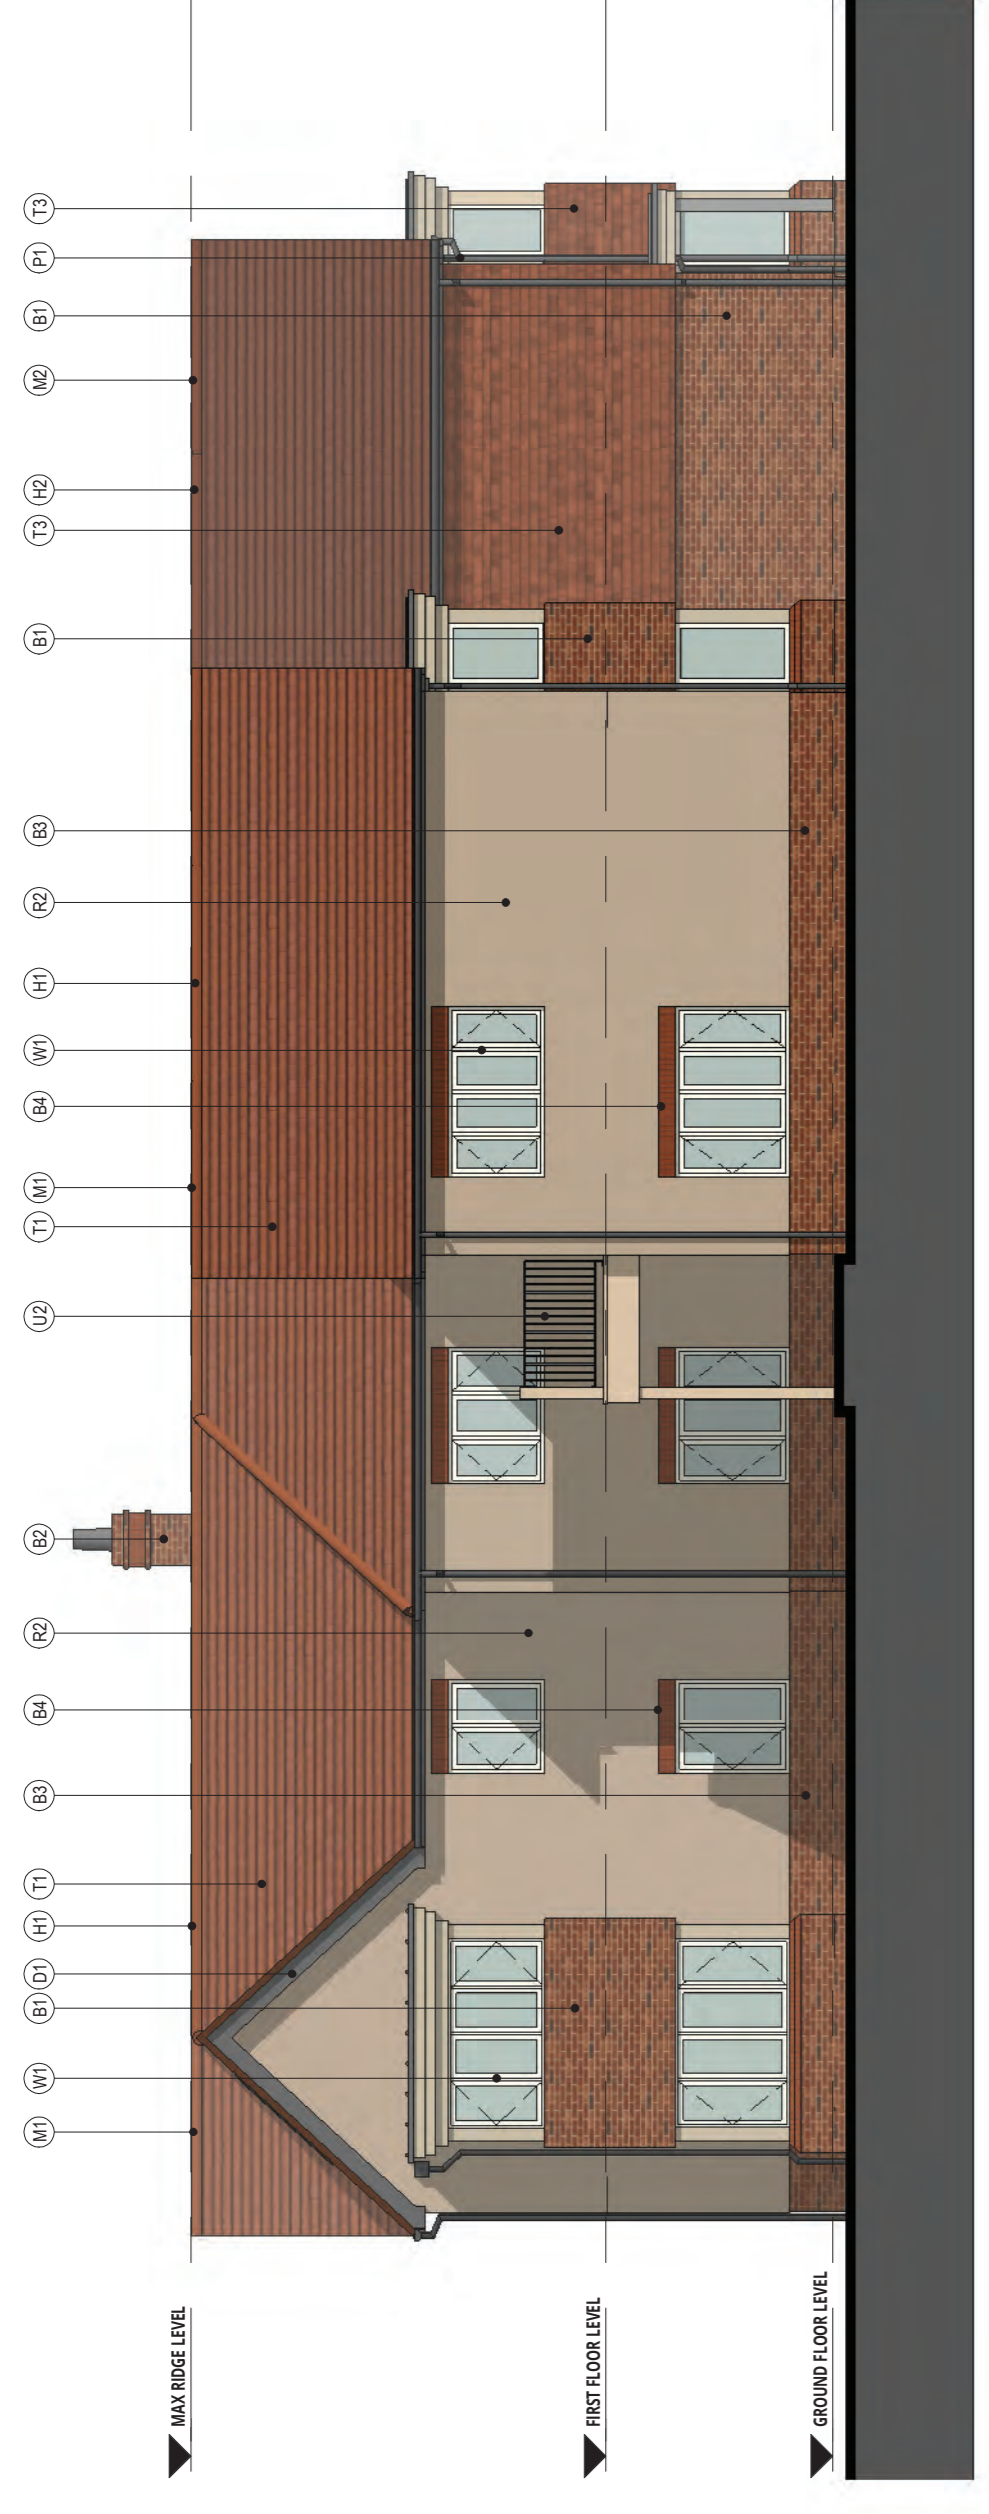

NORTH ELEVATION

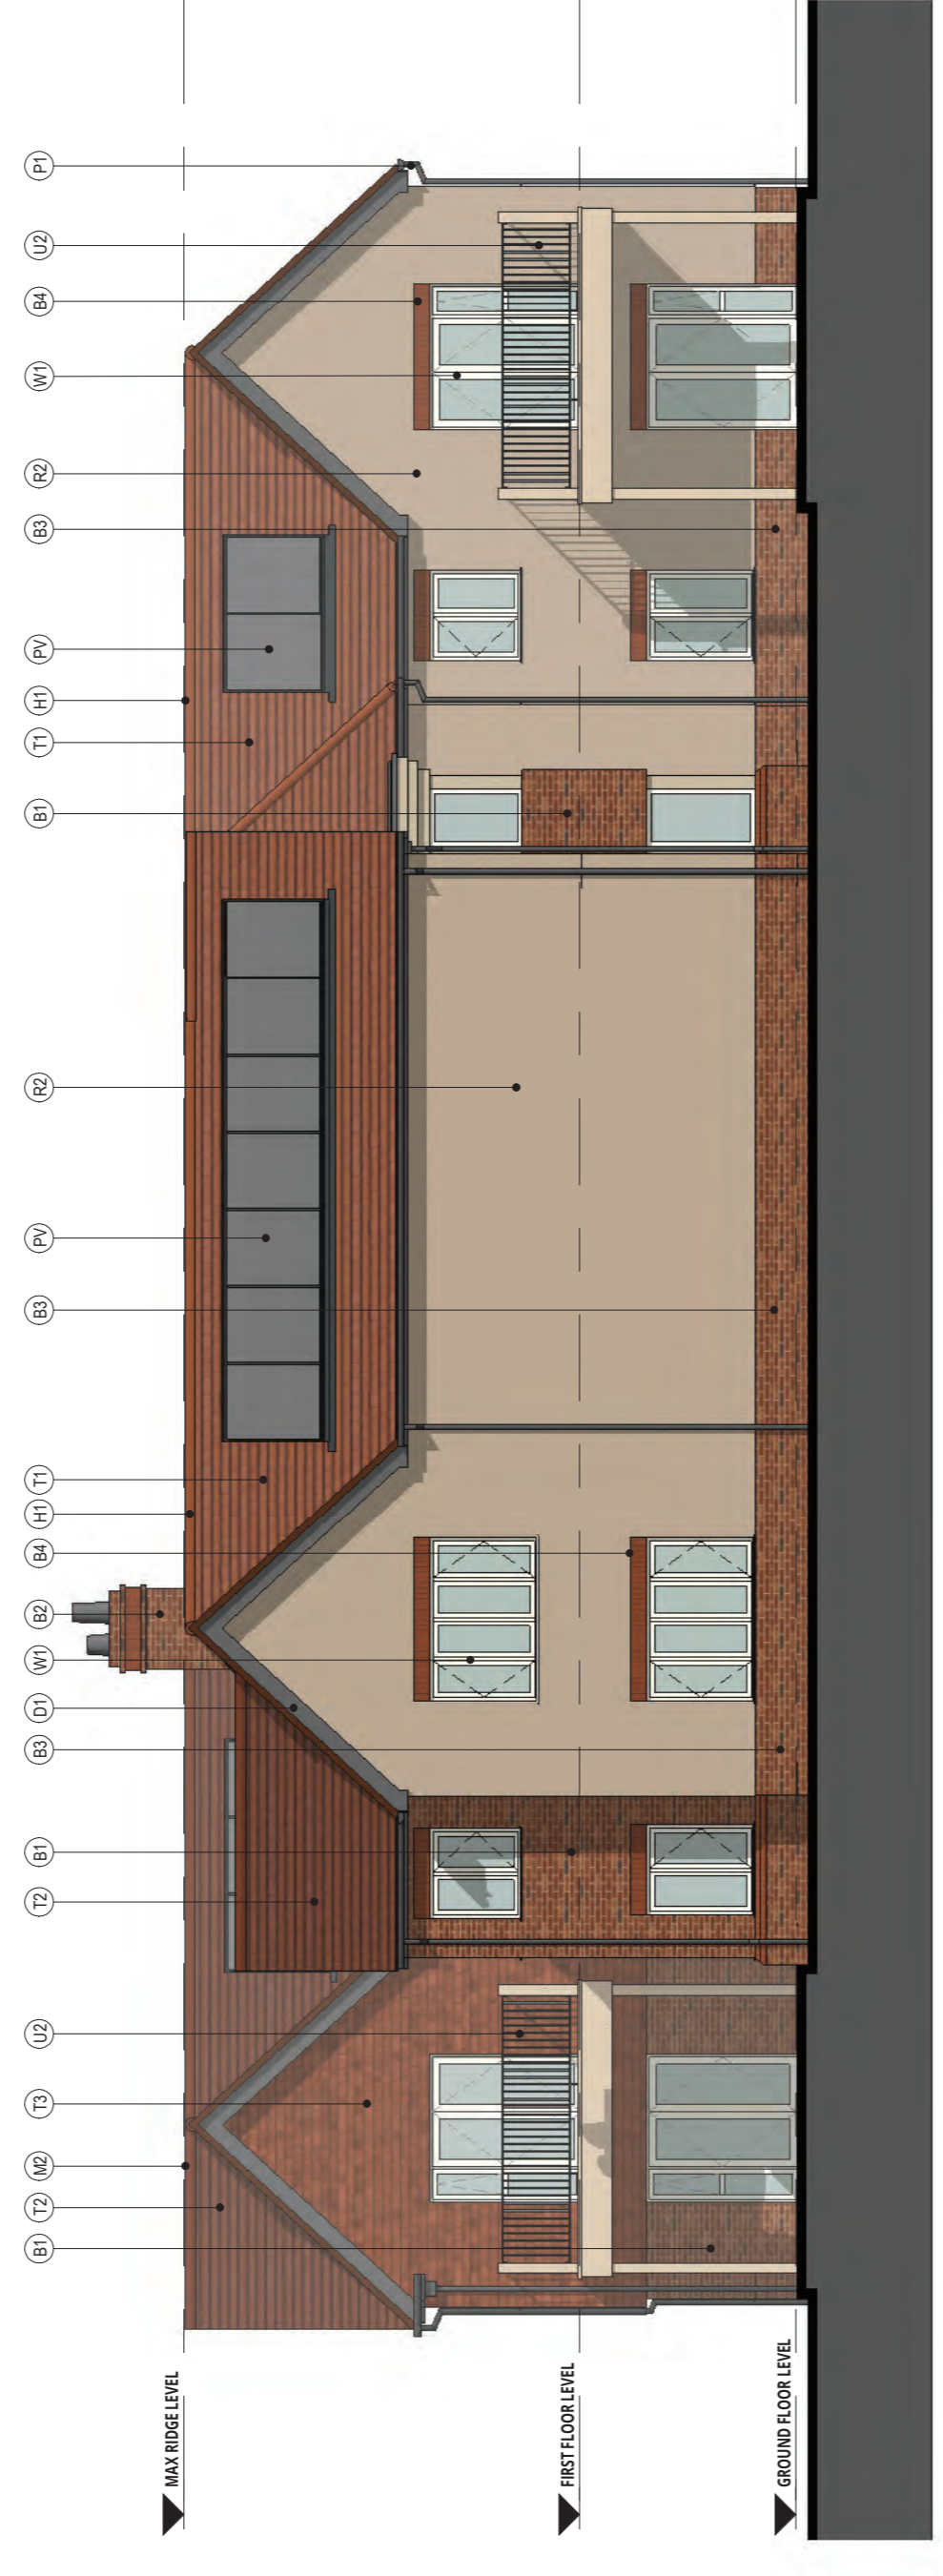


EAST ELEVATION

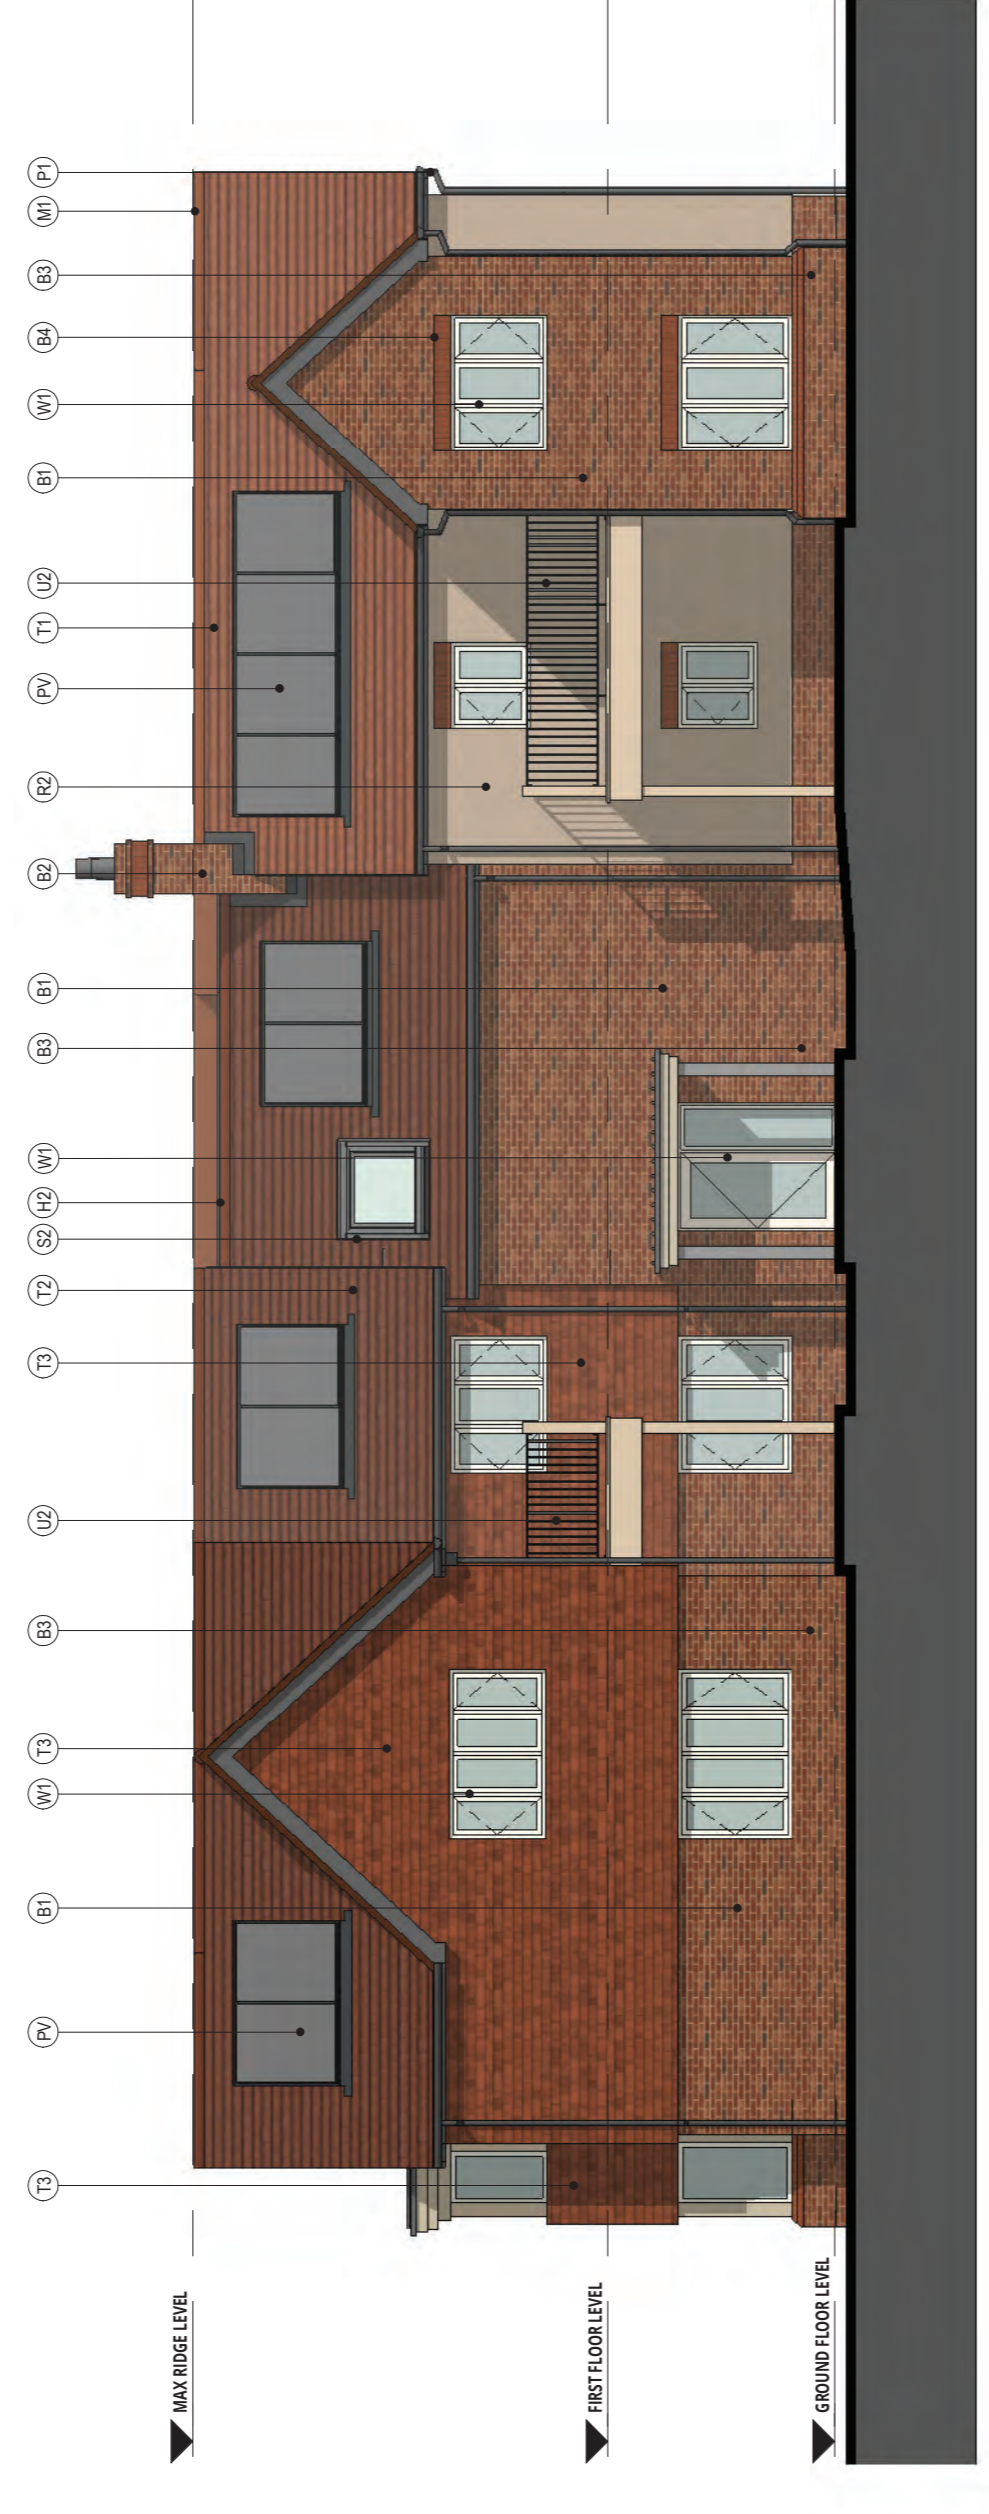

SOUTH ELEVATION

MATERIAL KEY


- B1 FACING BRICKWORK - RED MULTI-BRICK
- B2 FACING BRICKWORK - STICKS WITH CLAY POTS - FACED WITH B1 BRICK
- B3 PLINTH BRICK - TO MATCH B1 BRICK
- B4 FEATURE SOLIDER COURSE TO WINDOW / DOOR - B1 BRICK
- C1 LIGHT GREY WATER EFFECT BOARDING - LAPPED - COLOUR GREY BRICK
- D1 FINE GRADE SHAPED BOARDS, SOFFITS AND FASCINGS - COLOUR GREY
- E1 FLAT ROOF FORMER
- F1 LEAD FLASHING
- H1 HALF ROUND ROUGE TILE - TO MATCH TILE T1
- H2 HALF ROUND ROUGE TILE - TO MATCH TILE T2
- M1 MONO PITCHED ROUGE TILE - TO MATCH TILE T1
- M2 MONO PITCHED ROUGE TILE - TO MATCH TILE T2
- P1 UPVC RAINWATER GOODS - ROUND - COLOUR BLACK
- R2 THROUGH COLOUR RENDER - FLINT STONE
- S2 CONCRETE FIN TILE SLOPE LIGHTS - SMOKE VENTS TO COMMON AREAS - COLOUR BLACK
- T1 ROUGE TILE - WABLEY FACE SINGLE CAMBER CLAY PLANT TILES - RED SANFACED
- T2 ROUGE TILE - WABLEY FACE SINGLE CAMBER CLAY PLANT TILES - RED SANFACED
- T3 VERTICAL HANGING TILE - AS T1
- U2 BALCONY WITH BALUSTRADE - BLACK METAL RAILINGS
- W1 UPVC MECHANICAL JOINT FLUSH SLASH WINDOW - COLOUR WHITE GRAY
- W2 UPVC ALUMINIUM GLAZED ENTRANCE DOORS - COLOUR OFF WHITE
- W3 COMPOSITE ENTRANCE DOOR (VARIOUS COLOURS)
- RH ROOF ACCESS HATCH
- PV INDICATIVE PHOTOGRAPHIC PANEL

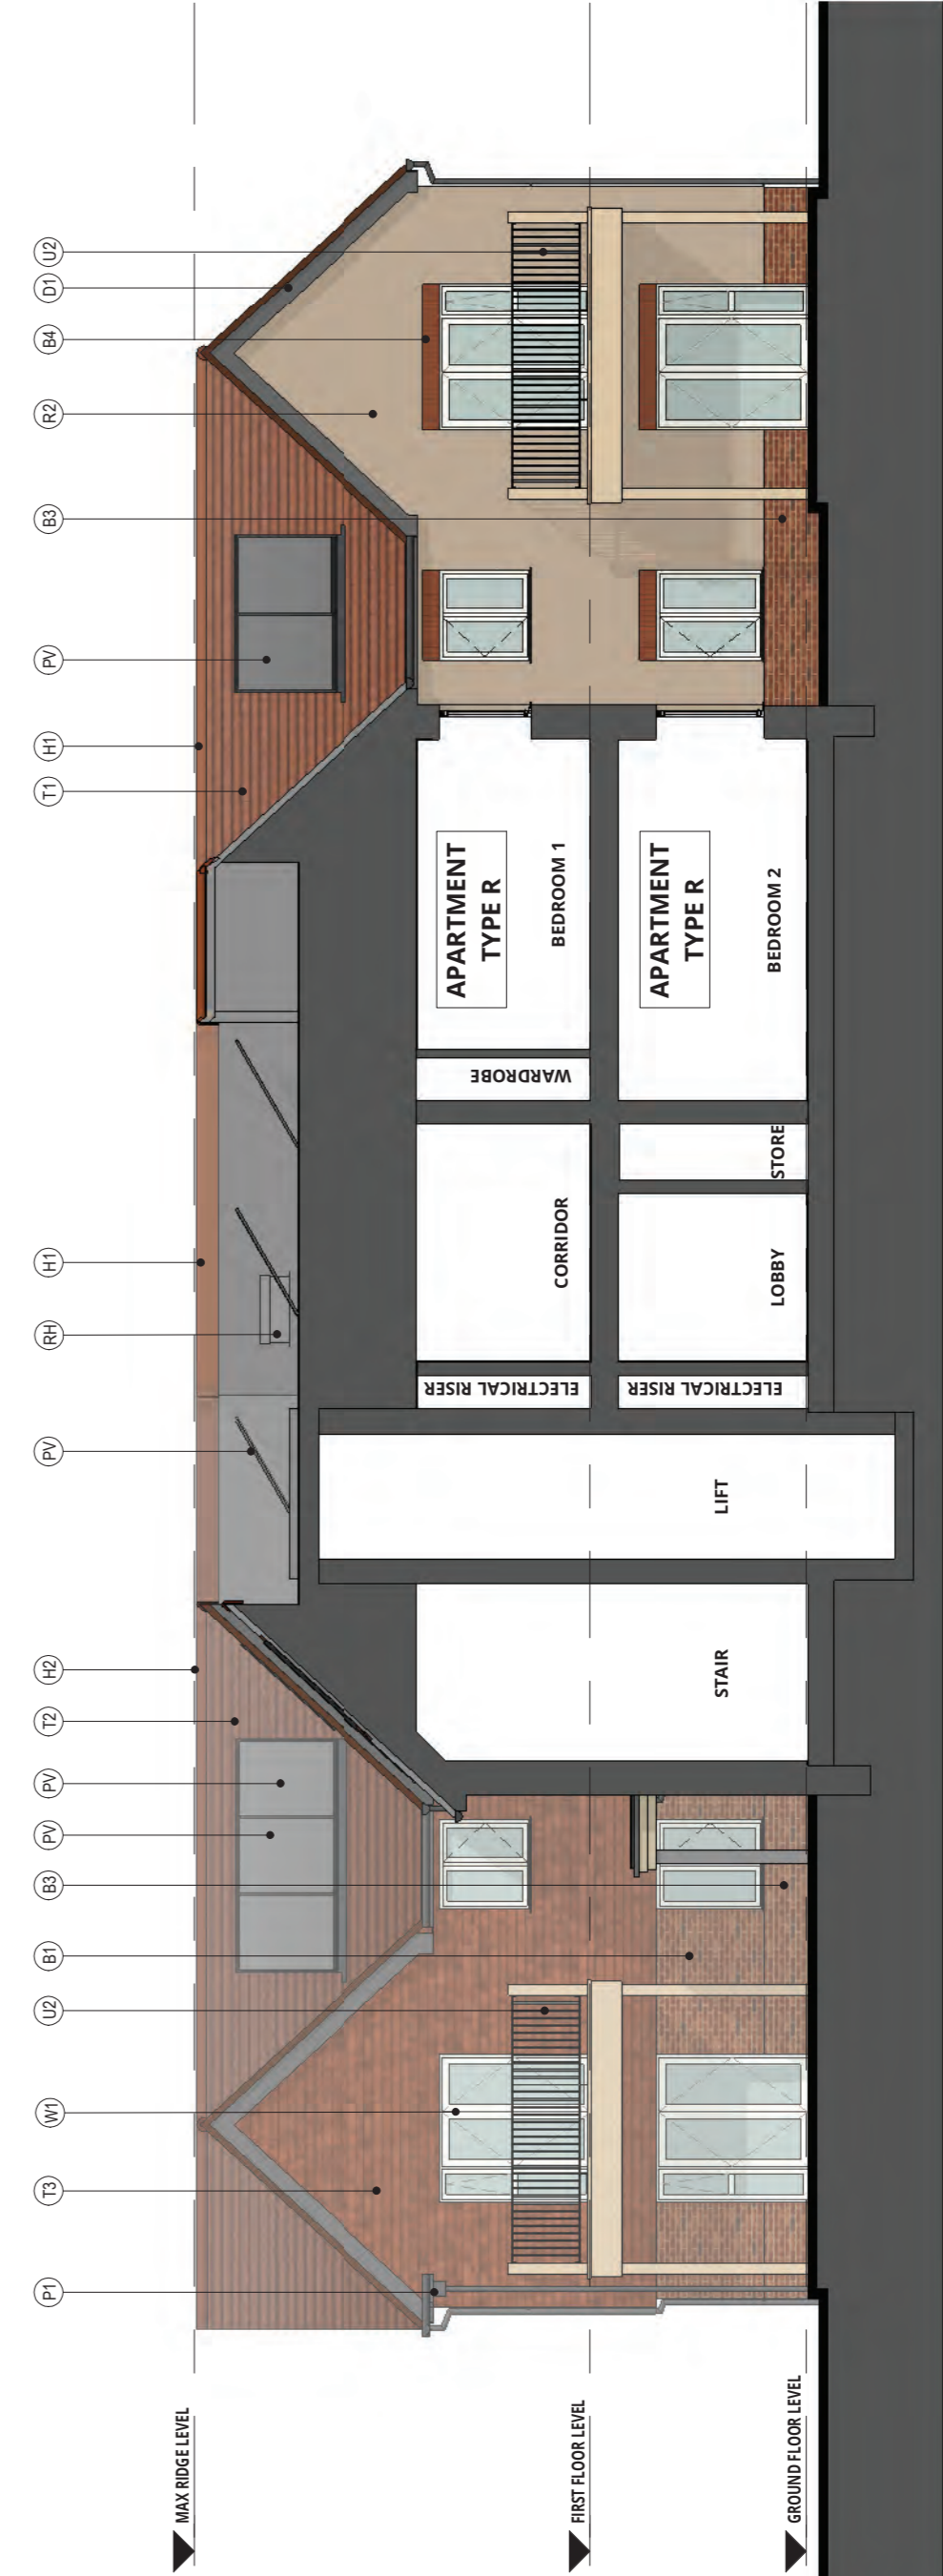

SECTION A-A



SECTION B-B

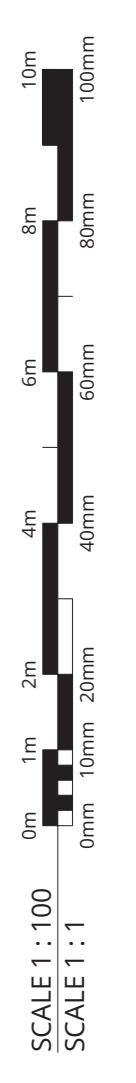

URBANEDGE
architecture / landscape / masterplanning

Client
**SENIOR LIVING
(CHANDLER'S FORD) LTD**

Project
**CHANDLER'S FORD CONTINUING
CARE RETIREMENT COMMUNITY
PHASES 2 & 3**

Location
**BLOCK 07
ELEVATIONS & SECTIONS
AS PROPOSED**

Planning
Date: 11/09/21
Scale: 1:100 @ A1
Status: P01
Project No: 2496

2496-URB-B07-ZZ-DR-A-208250