


UrbanEdge Architecture Limited
One Sedgegate Mews, Sedgegate,
Stanford, Lincolnshire PE9 2PK.

Tel. +44 (0)1780 755655
Fax. +44 (0)1780 755660

THIS DRAWING IS FOR PLANNING ONLY AND IS NOT TO BE USED FOR TENDER OR CONSTRUCTION


DRAWING TO BE READ IN COLOUR

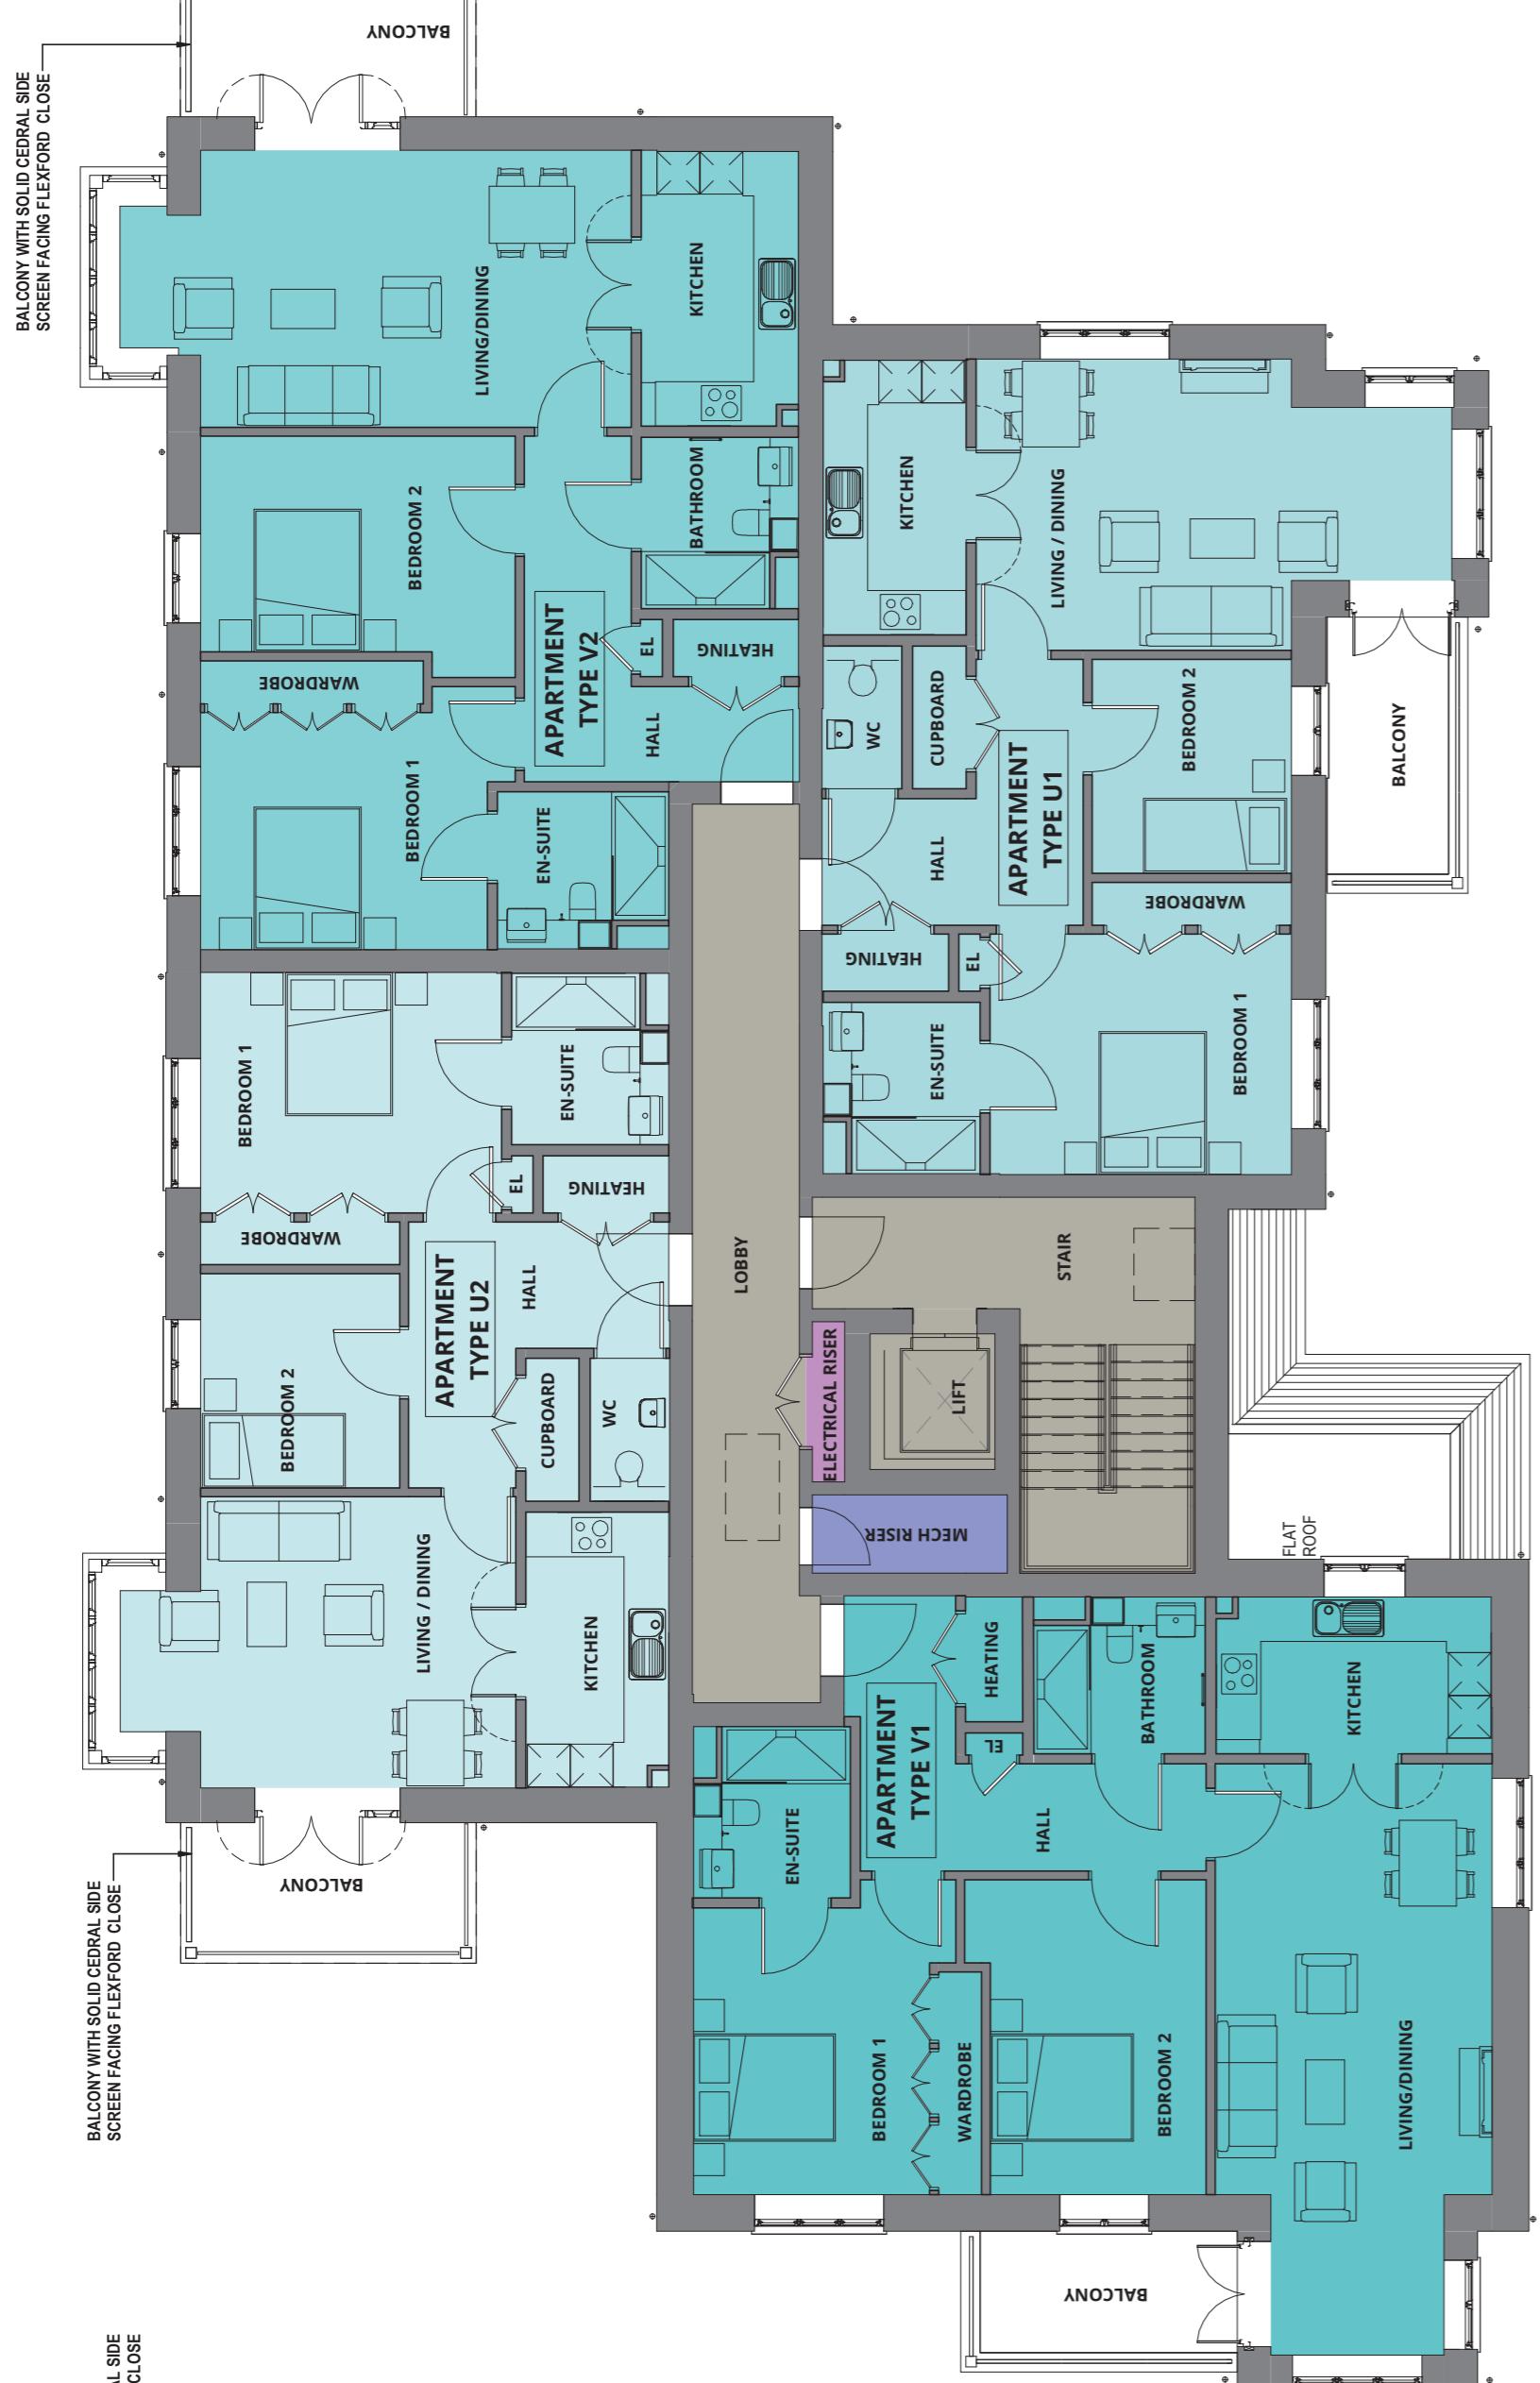


FIRST FLOOR PLAN




GROUND FLOOR PLAN

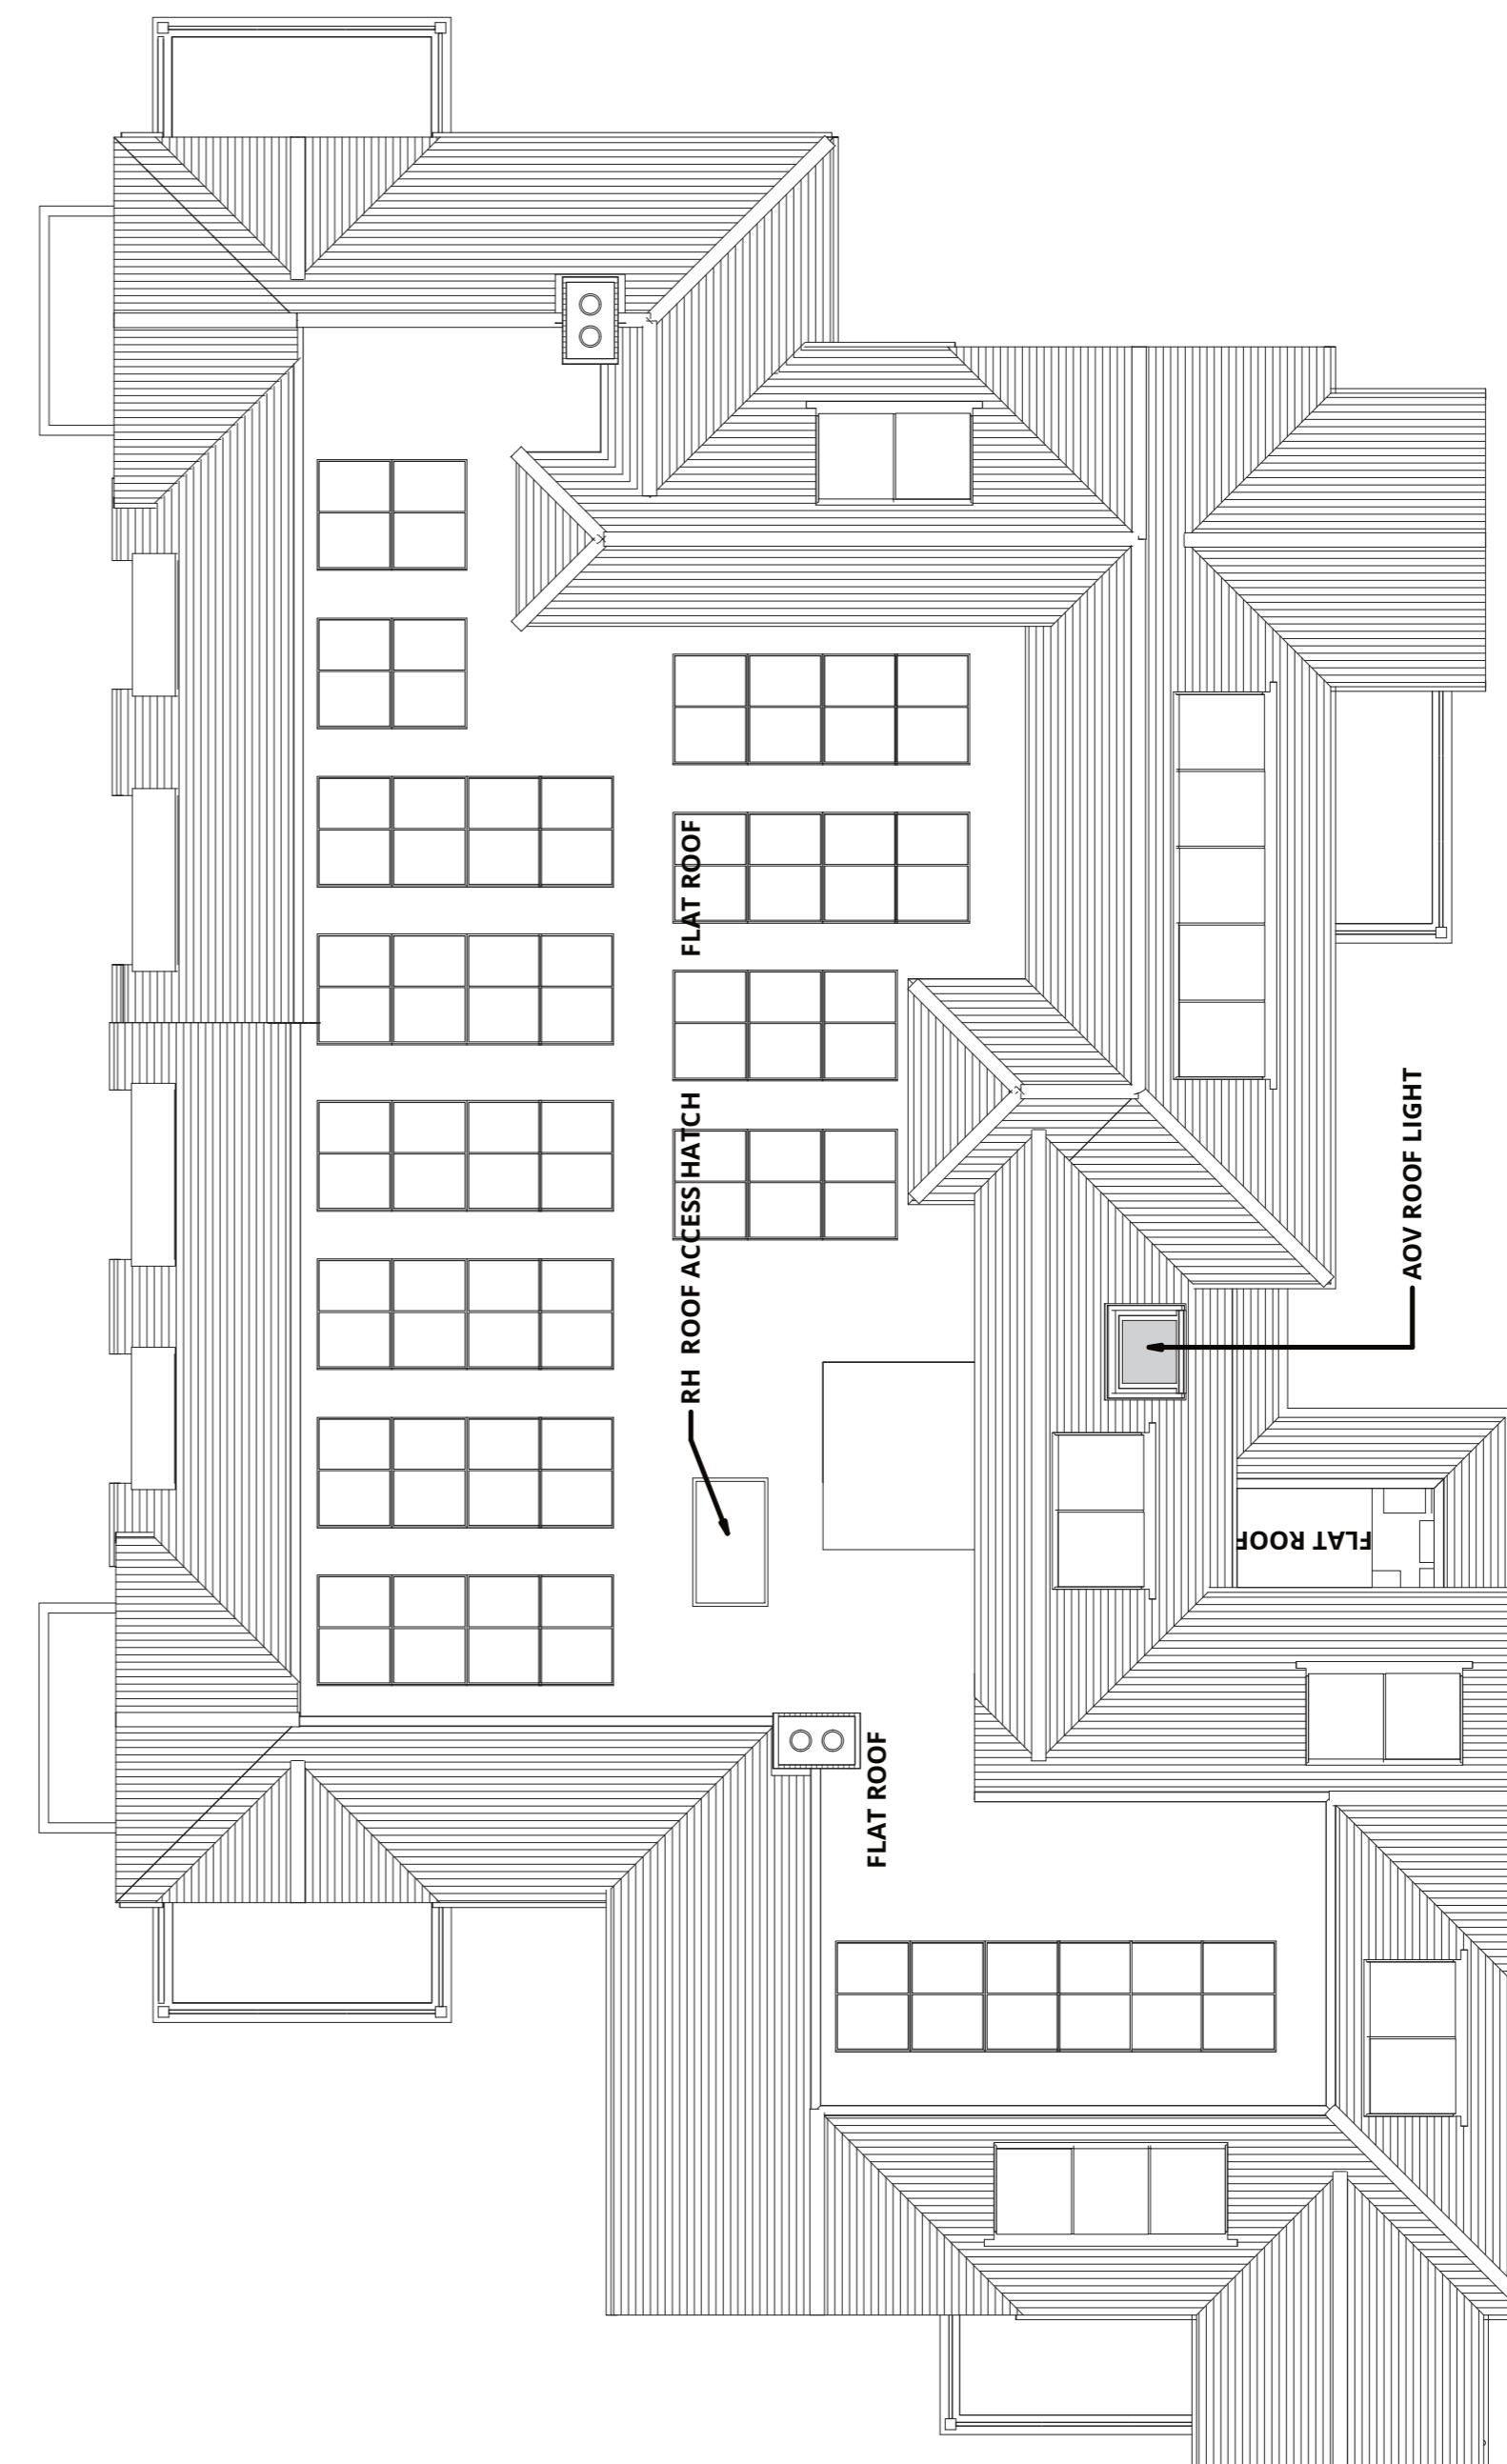

ROOF PLAN

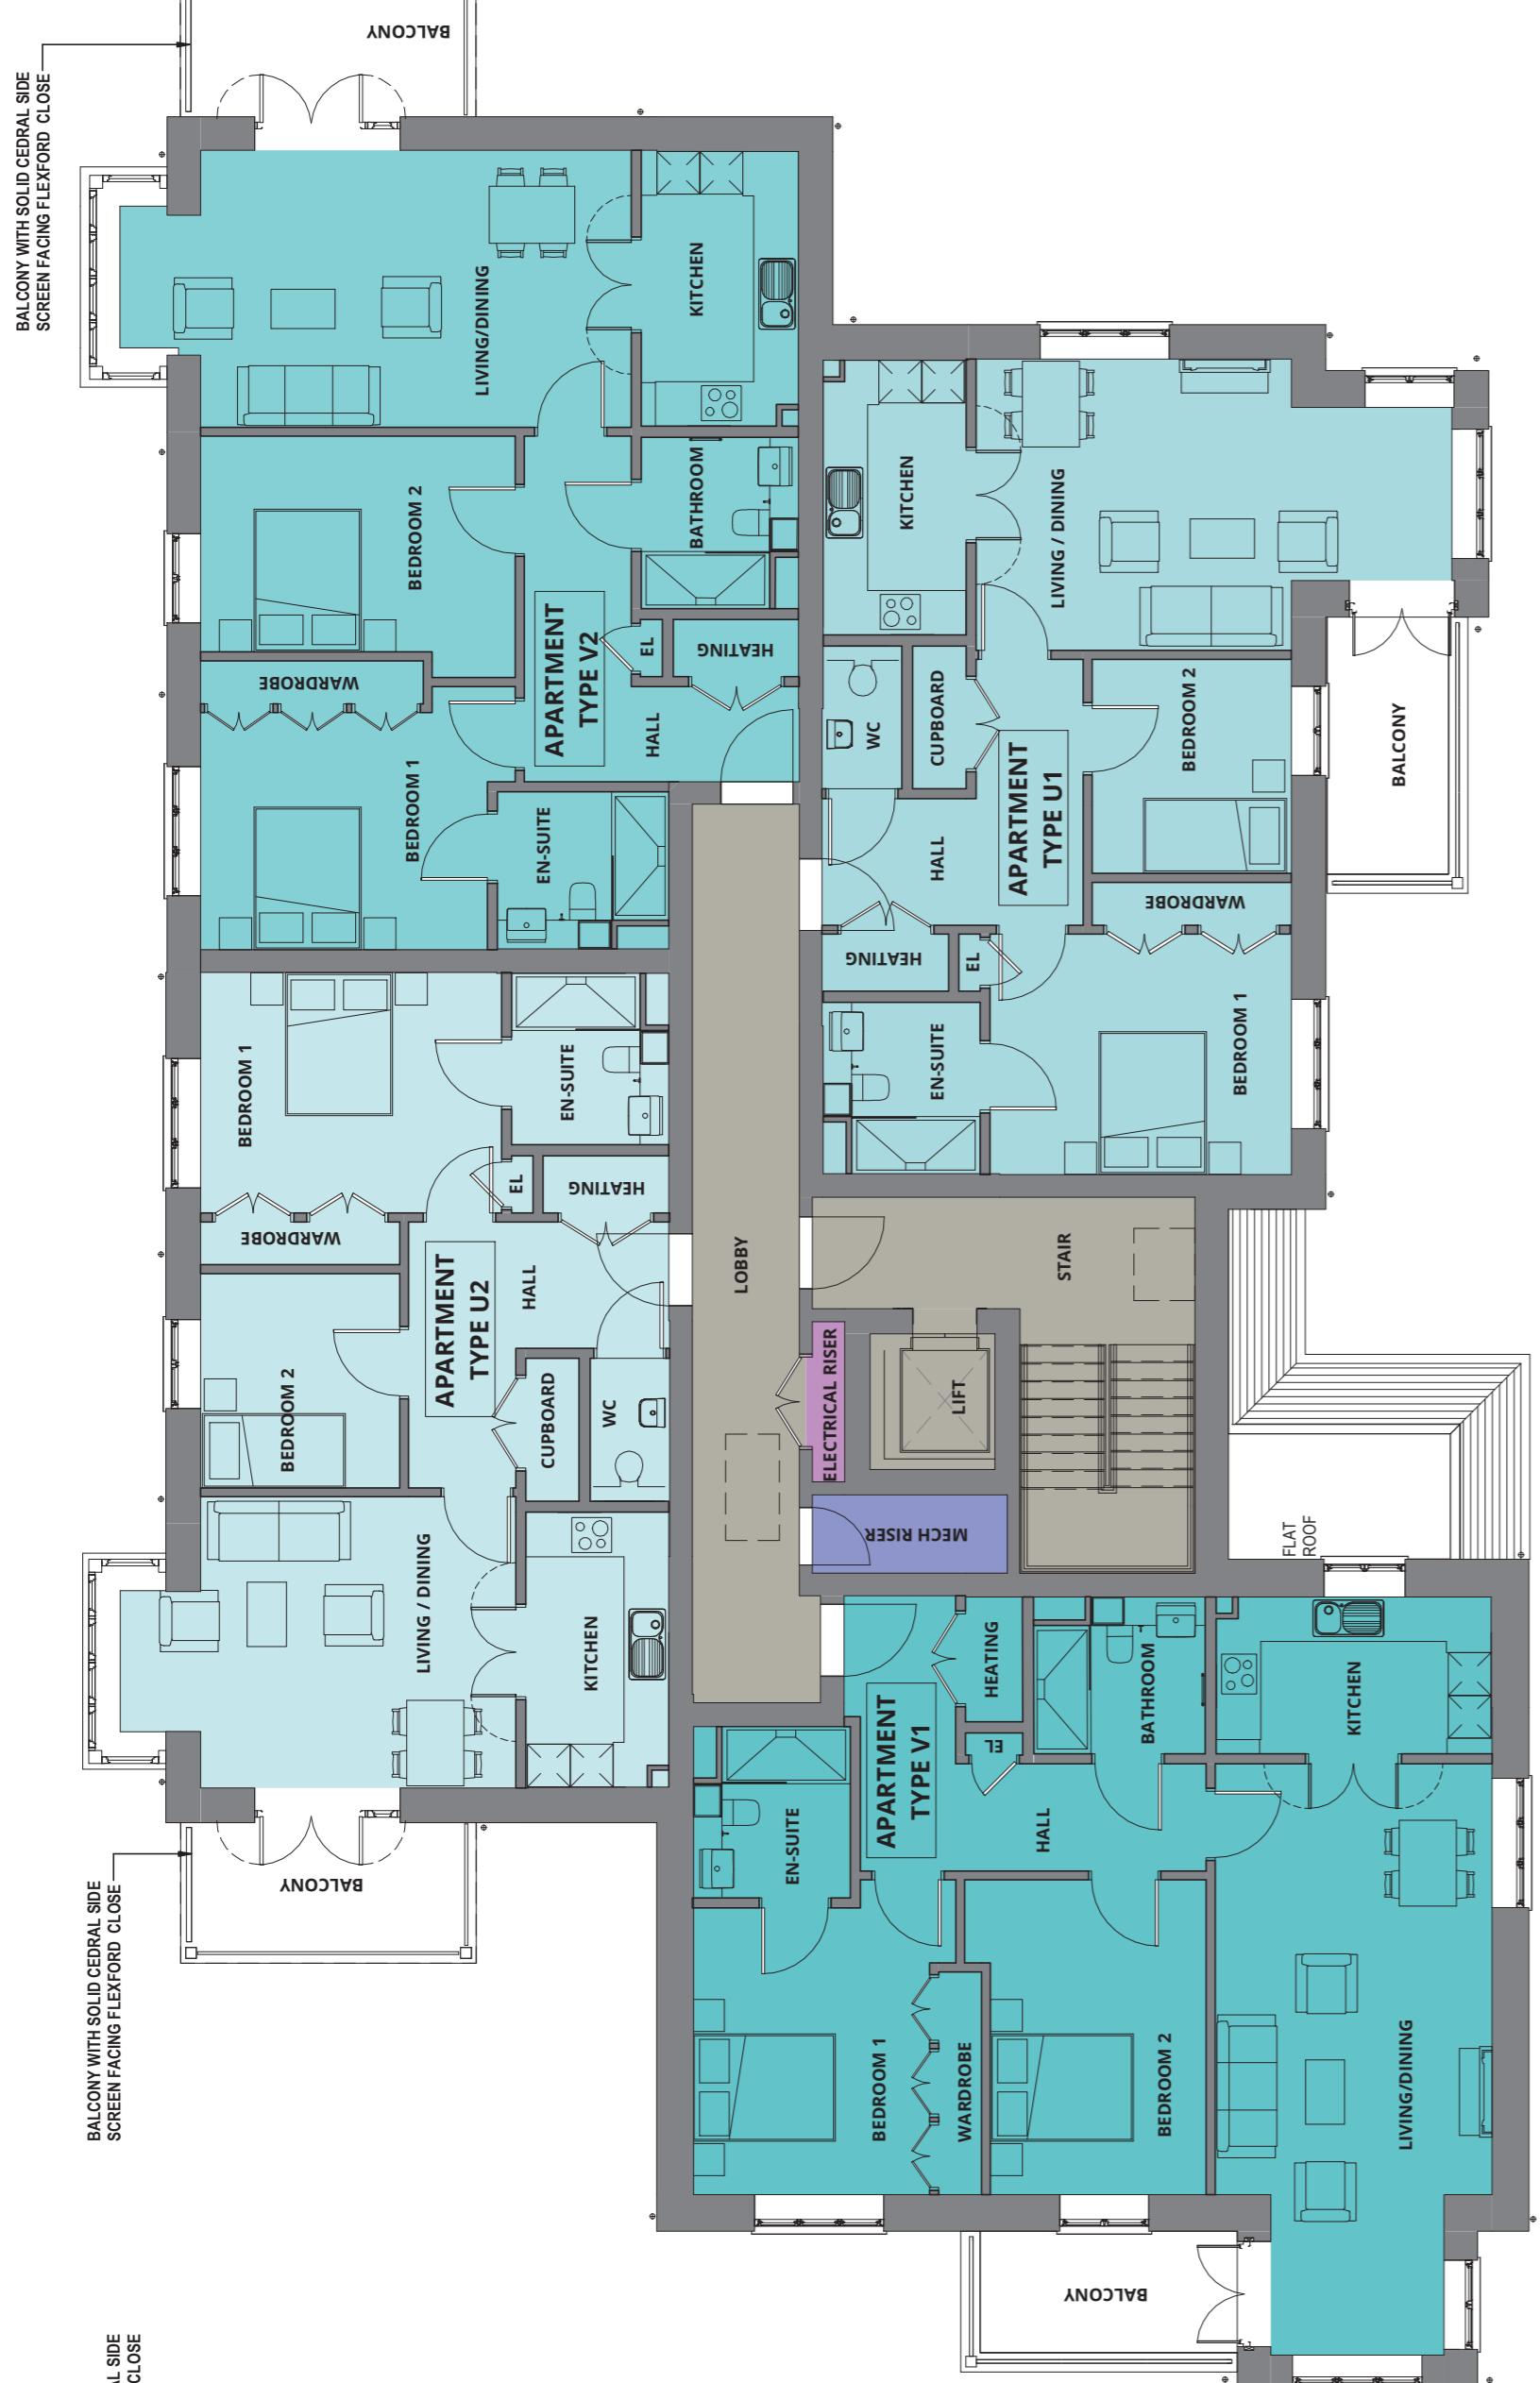

FIRST FLOOR PLAN

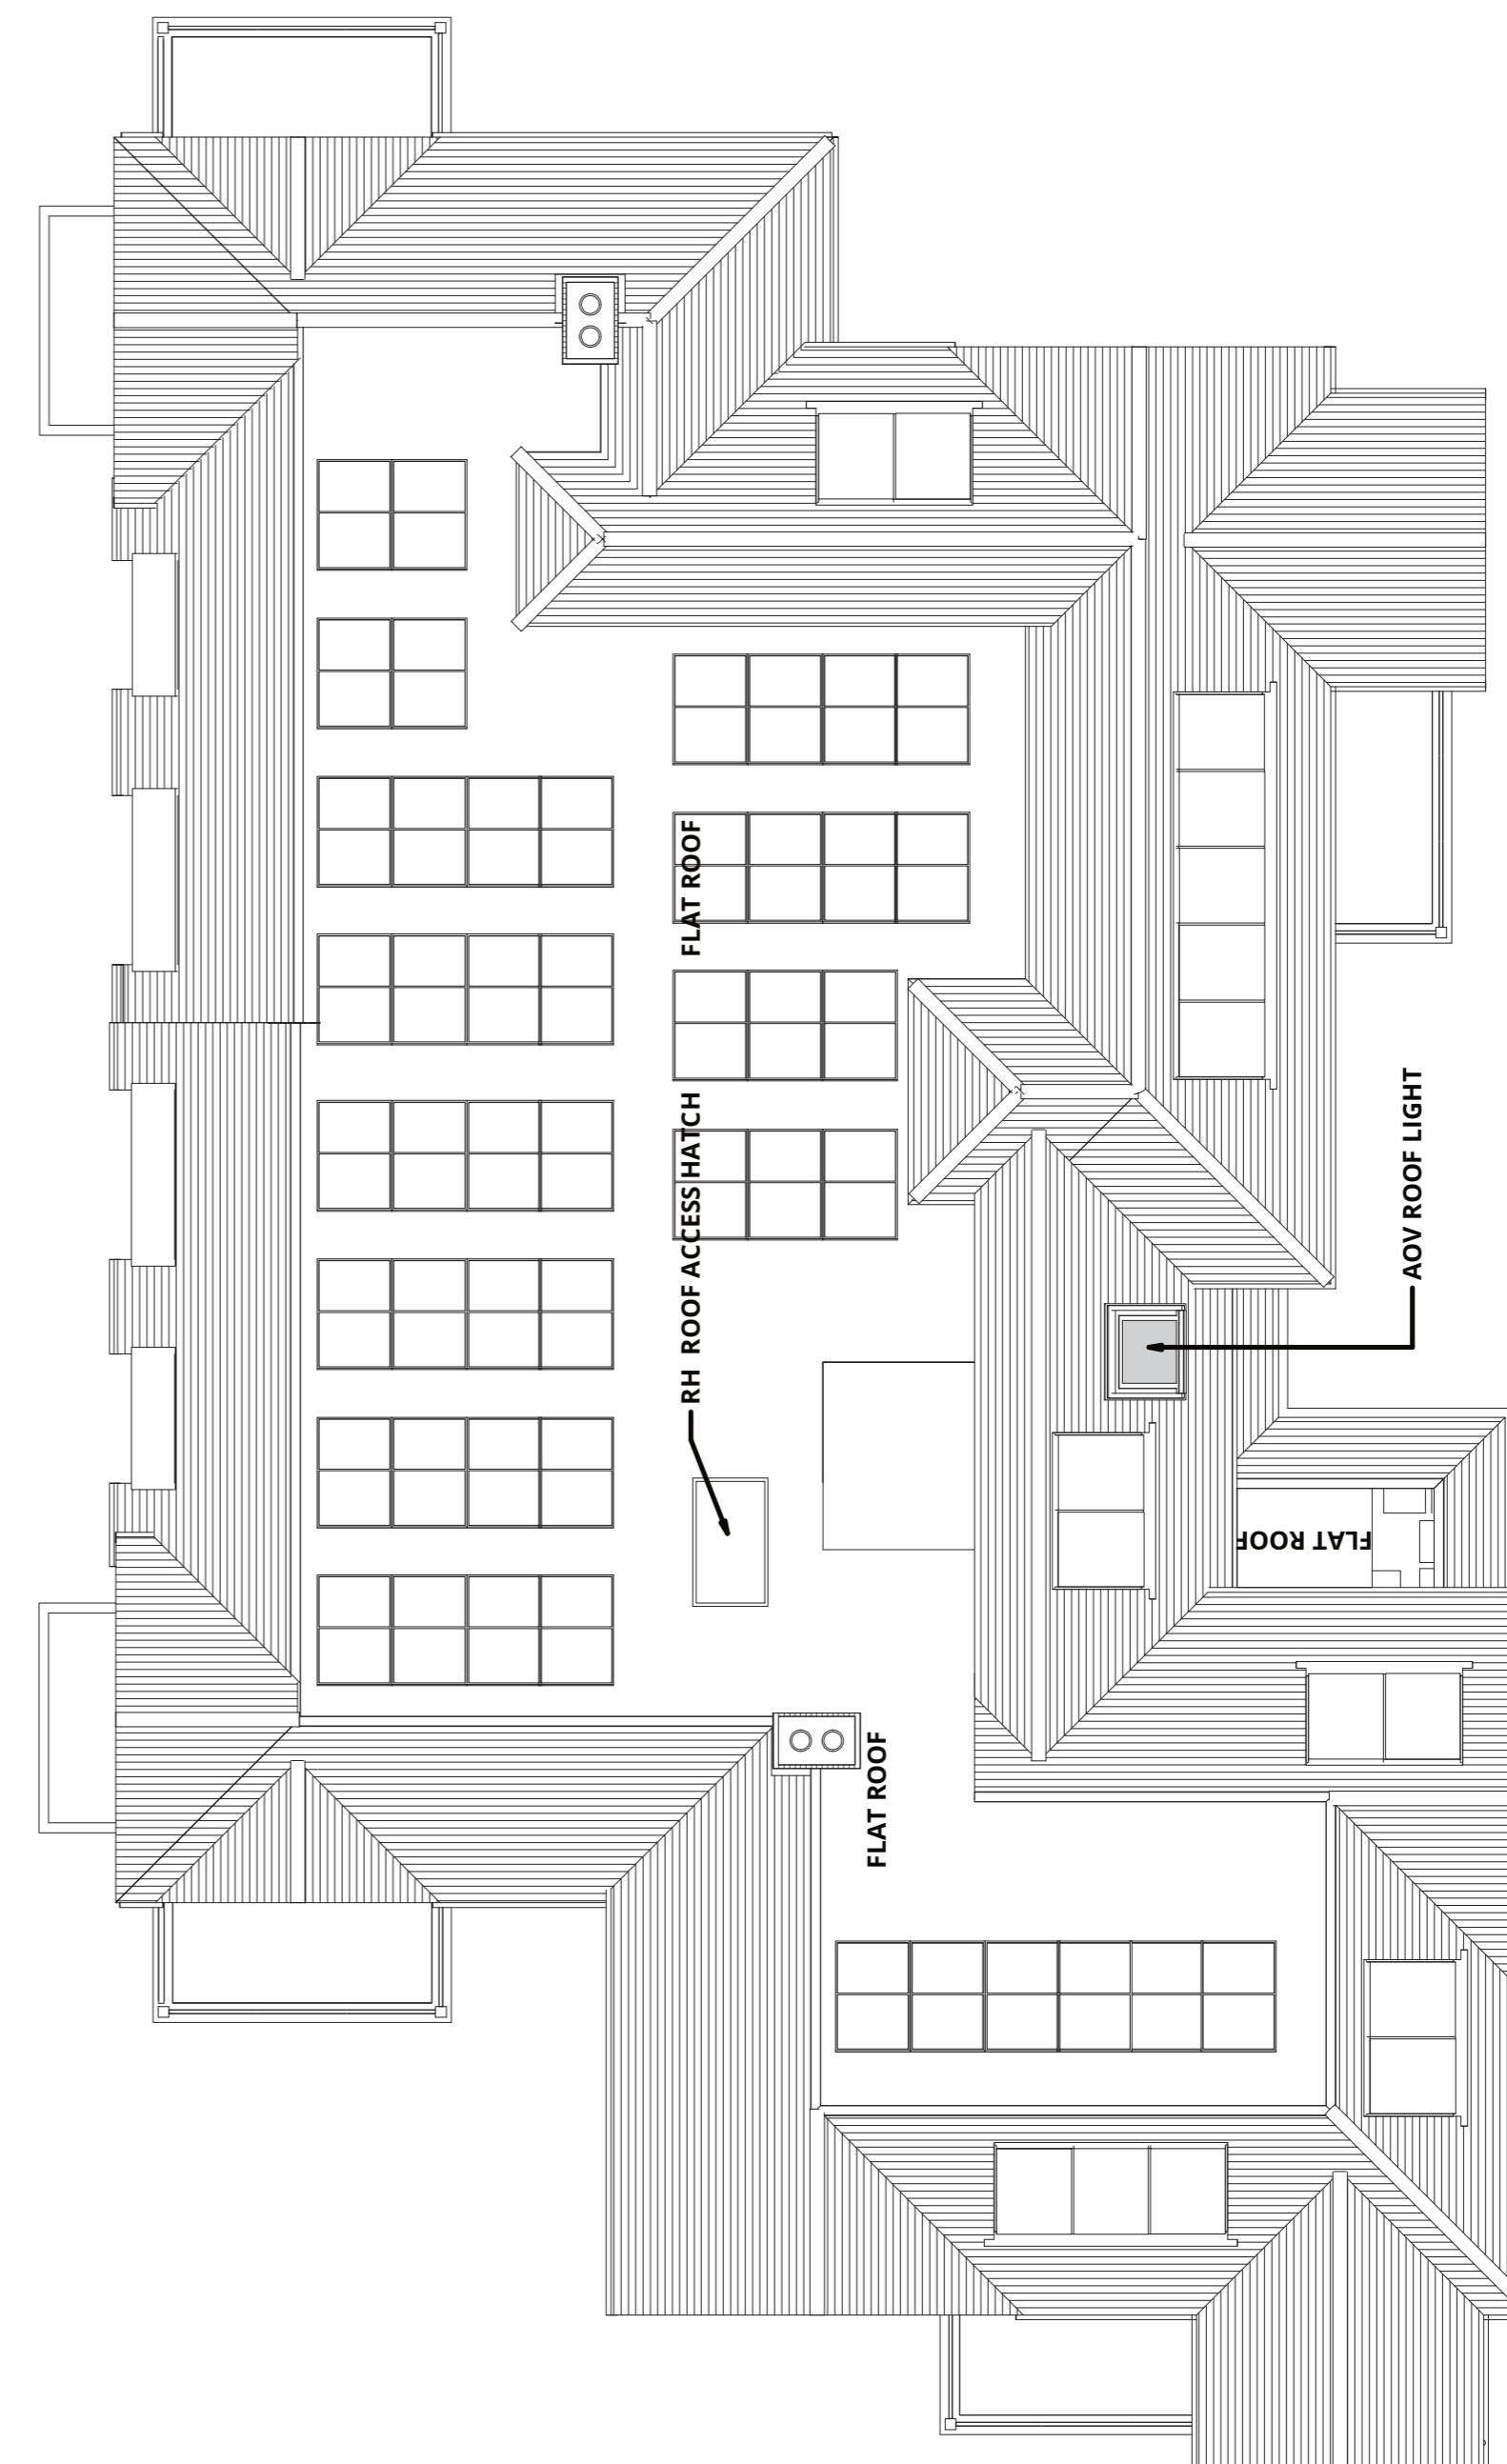

ROOF PLAN

Project Ref No: URB-B08-00-DR-A-208150
Scale: 1:100 @ A1 | JUN 21 | UKD -
Drawing: 2496
Client: CHANDLER'S FORD CONTINUING CARE RETIREMENT COMMUNITY PHASES 2 & 3
Architect: URBAN EDGE architecture / landscape / masterplanning
Tender Reference: P04
Date: 06/09/22
Status: Revision
Revision: 00
Description: Updated following planning committee comments.
Reviewed by: [Signature] Date: [Signature]
Drawn By: [Signature]

URBAN EDGE
architecture / landscape / masterplanning
SENIOR LIVING
(CHANDLER'S FORD) LTD

Project Ref No: URB-B08-00-DR-A-208150
Scale: 1:100 @ A1 | JUN 21 | UKD -
Drawing: 2496
Client: CHANDLER'S FORD CONTINUING CARE RETIREMENT COMMUNITY PHASES 2 & 3
Architect: URBAN EDGE architecture / landscape / masterplanning
Tender Reference: P04
Date: 06/09/22
Status: Revision
Revision: 00
Description: Updated following planning committee comments.
Reviewed by: [Signature] Date: [Signature]
Drawn By: [Signature]

Project Ref No: URB-B08-00-DR-A-208150
Scale: 1:100 @ A1 | JUN 21 | UKD -
Drawing: 2496
Client: CHANDLER'S FORD CONTINUING CARE RETIREMENT COMMUNITY PHASES 2 & 3
Architect: URBAN EDGE architecture / landscape / masterplanning
Tender Reference: P04
Date: 06/09/22
Status: Revision
Revision: 00
Description: Updated following planning committee comments.
Reviewed by: [Signature] Date: [Signature]
Drawn By: [Signature]

SCALE 1 : 100
0m 1m 2m 3m 4m 5m 6m 7m 8m 9m 10m
0mm 10mm 20mm 30mm 40mm 50mm 60mm 70mm 80mm 90mm 100mm

Project Ref No: URB-B08-00-DR-A-208150
Scale: 1:100 @ A1 | JUN 21 | UKD -
Drawing: 2496
Client: CHANDLER'S FORD CONTINUING CARE RETIREMENT COMMUNITY PHASES 2 & 3
Architect: URBAN EDGE architecture / landscape / masterplanning
Tender Reference: P04
Date: 06/09/22
Status: Revision
Revision: 00
Description: Updated following planning committee comments.
Reviewed by: [Signature] Date: [Signature]
Drawn By: [Signature]