



Copyright of this drawing is the property of UrbanEdge Architecture Limited. It must not be reproduced or amended without the express consent in writing of UrbanEdge Architecture Limited.

UrbanEdge Architecture Limited
One Scoggate Meads, Scoggate,
Stamford, Lincolnshire, PE9 2FX.


Tel: +44 (0)1780 755665
Fax: +44 (0)1780 755360

THIS DRAWING IS FOR PLANNING ONLY AND IS NOT TO BE USED FOR TENDER OR CONSTRUCTION


DRAWING TO BE READ IN COLOUR

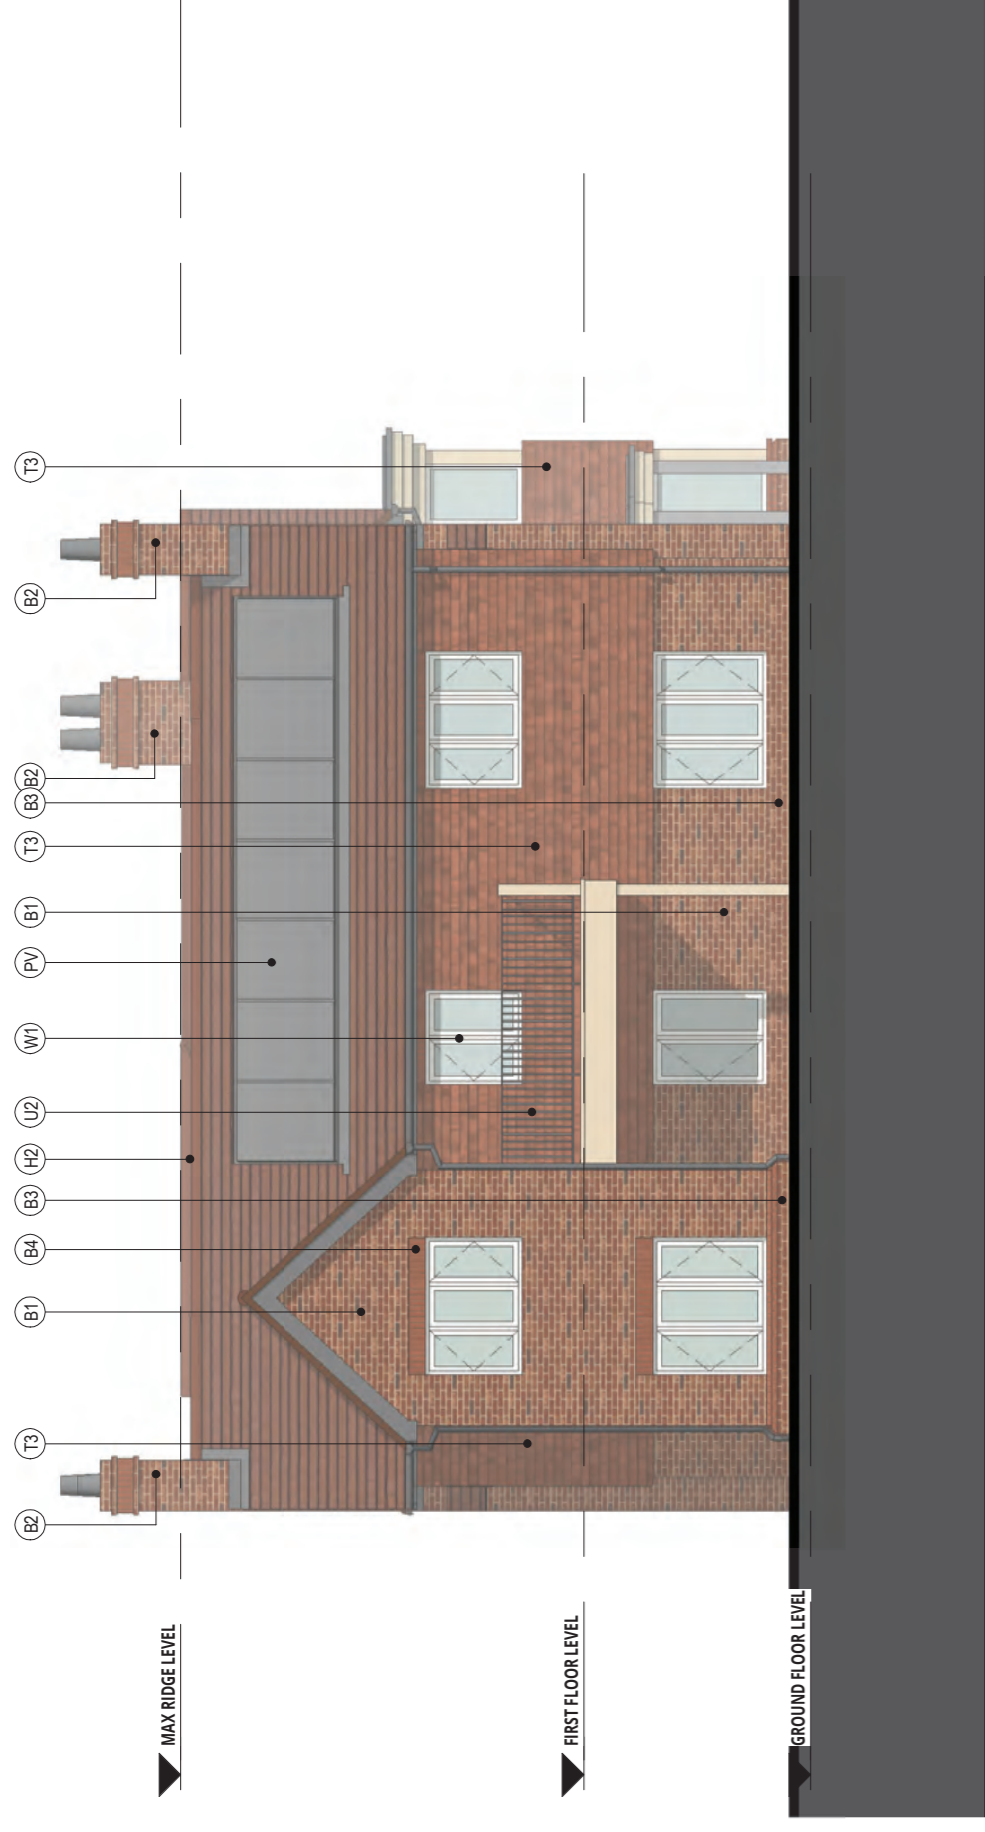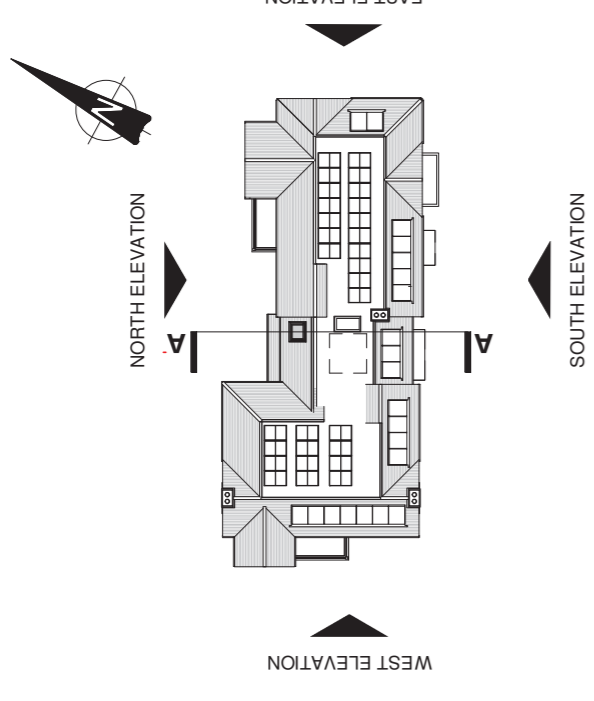

WEST ELEVATION

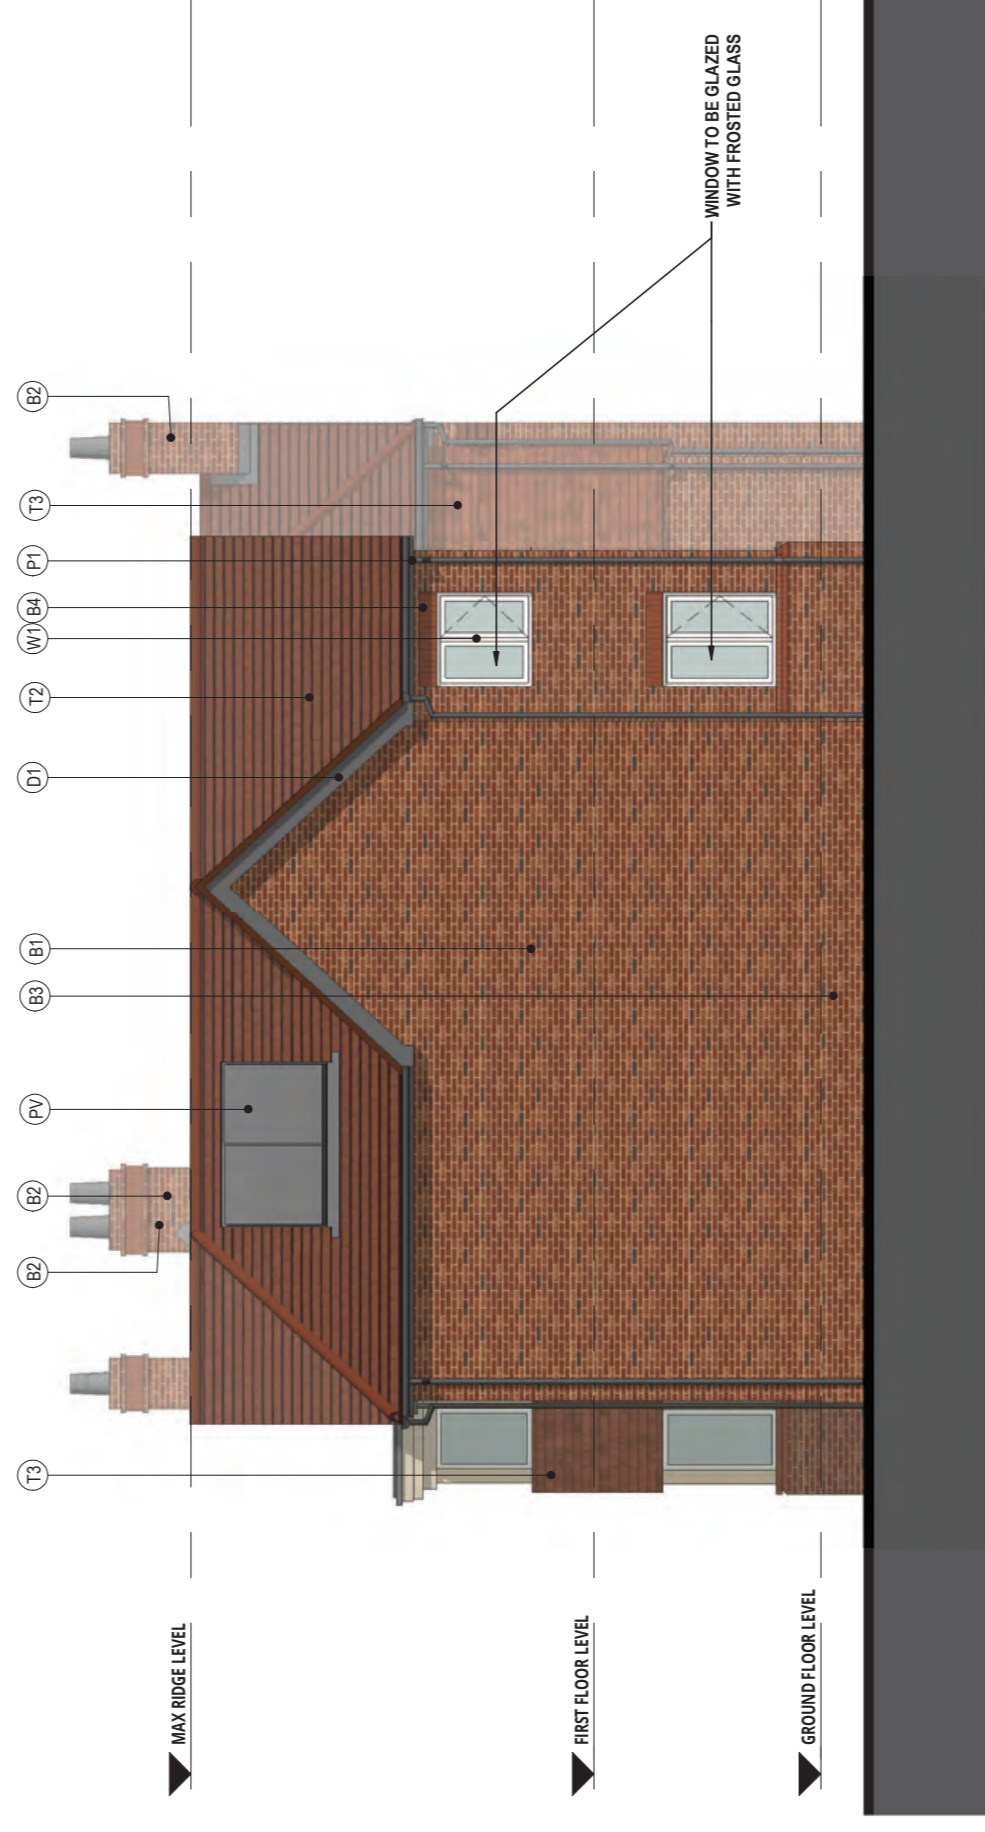


EAST ELEVATION

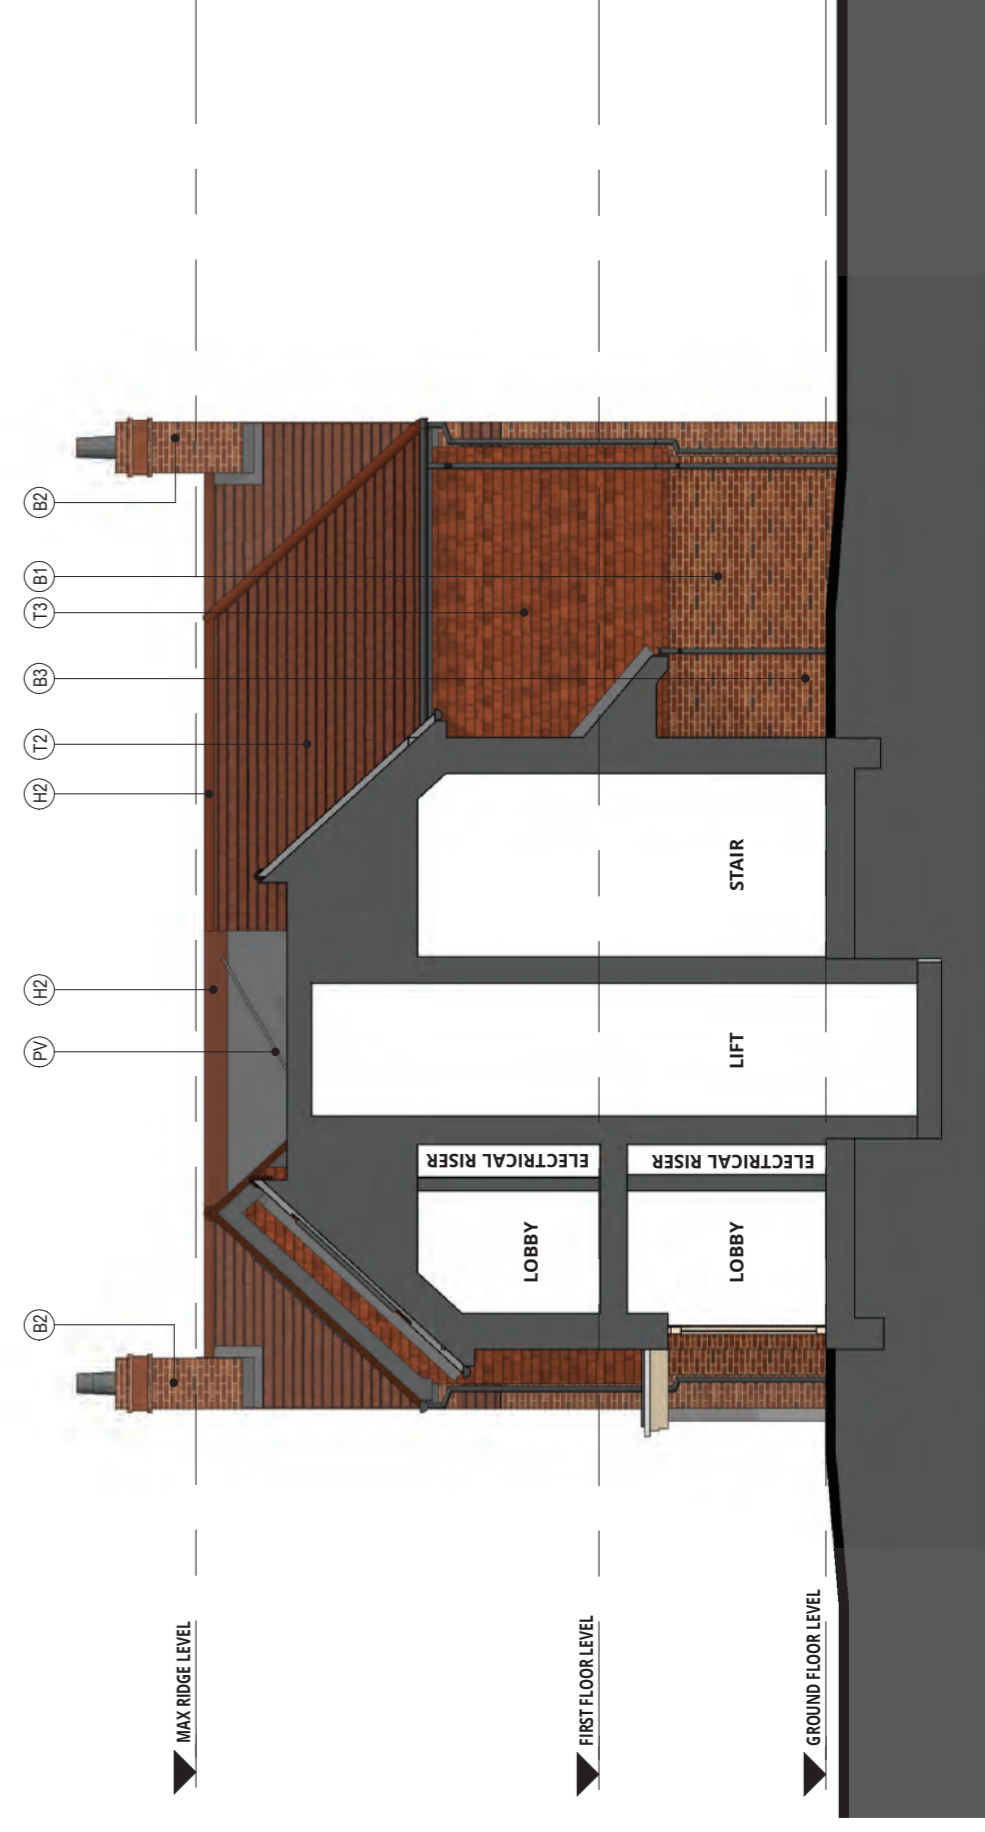

SECTION A-A



NORTH ELEVATION

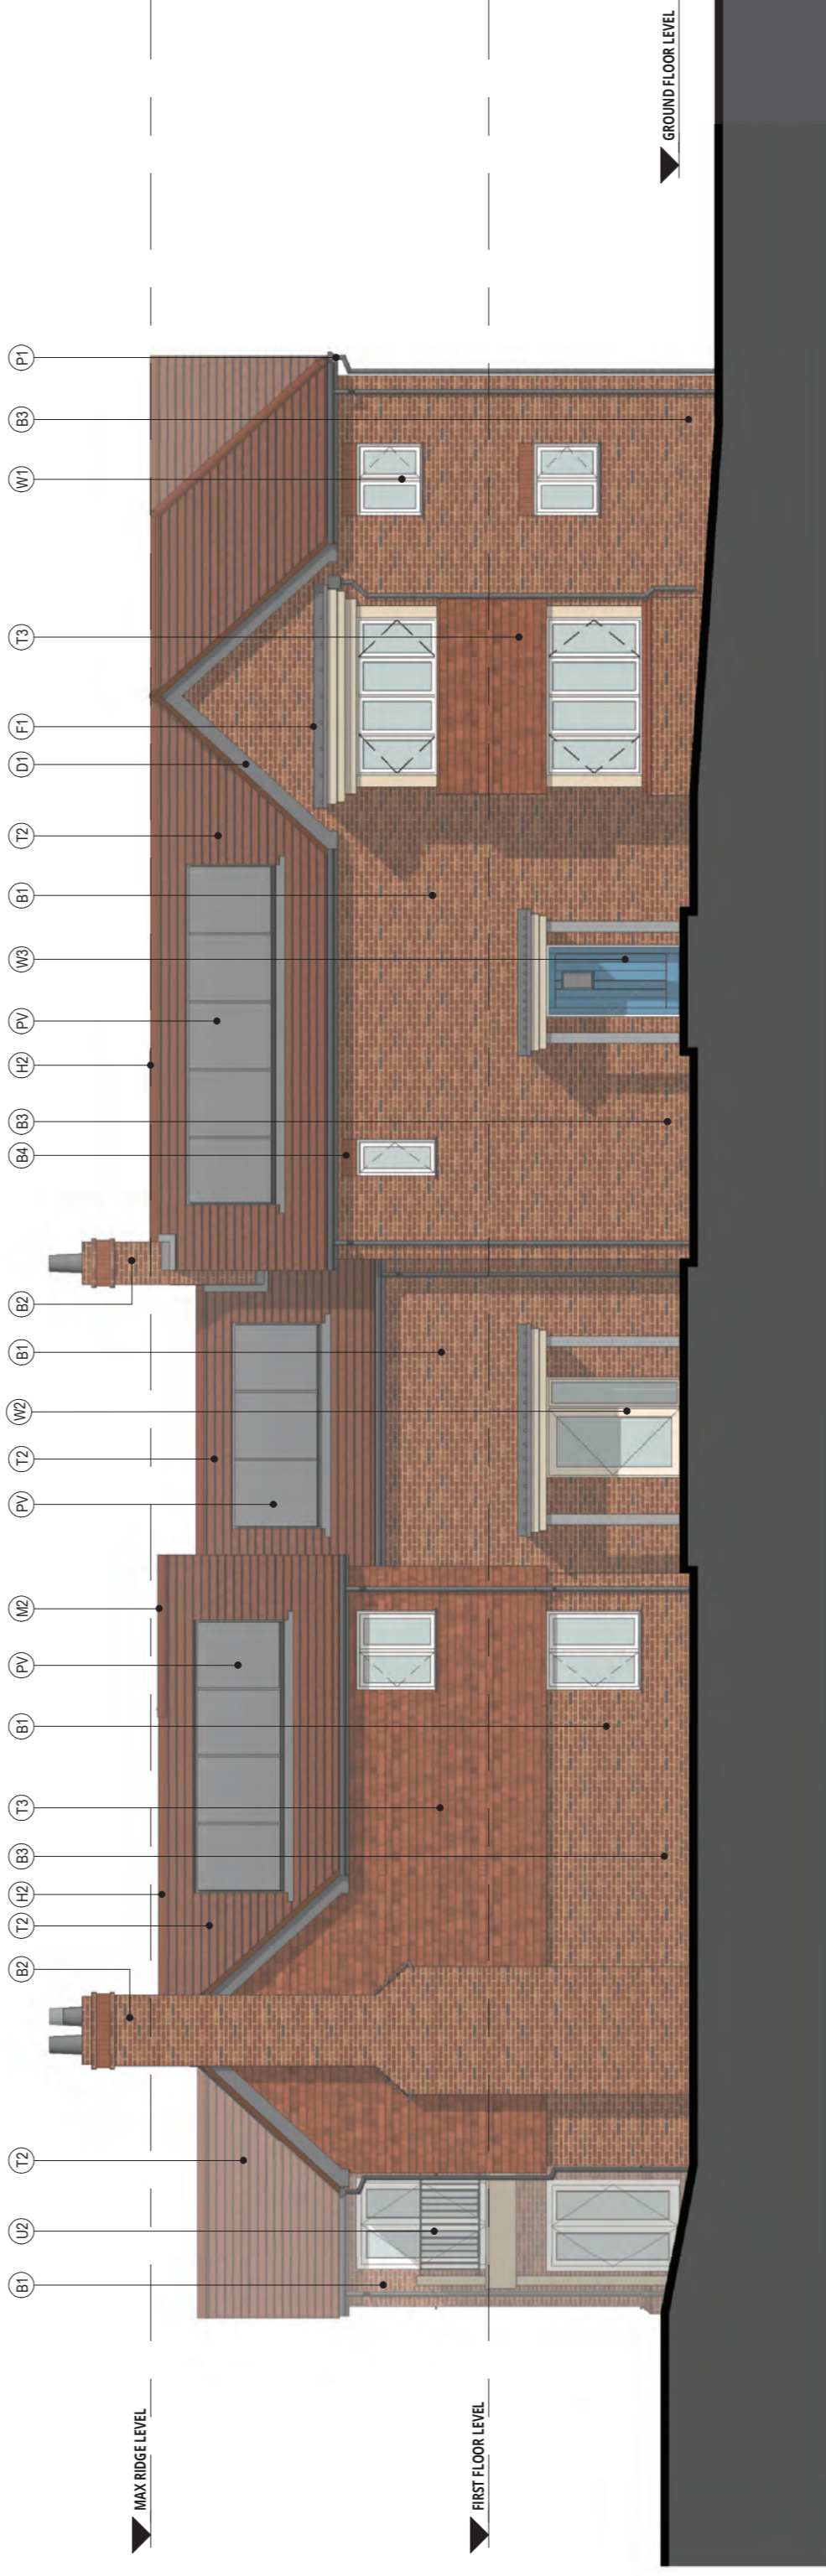

SOUTH ELEVATION

MATERIAL KEY

- B1 FACING BRICKWORK - RED MULTI-BRICK
- B2 FACED BRICKWORK - RED MULTI-BRICK STACKED WITH CLAY POTS - FACED WITH B1 BRICK
- B3 PLINTH BRICK - TO MATCH B1 BRICK
- B4 FEATURE SOLIDER COURSE TO WINDOW / DOOR - B1 BRICK
- C1 BRICKWORK WITH WOOD EFFECT BOARDING - LAPPED - COLOUR GREY BROWN
- D1 FINE GRAIN BRICKWORK - COLOUR GREY
- E1 FLAT ROOF DORMER
- F1 LEAD FLASHING
- H1 HALF ROUND ROUGE TILE - TO MATCH TILE T1
- H2 HALF ROUND ROUGE TILE - TO MATCH TILE T2
- M1 MONO PITCHED ROUGE TILE - TO MATCH TILE T1
- M2 MONO PITCHED ROUGE TILE - TO MATCH TILE T2
- P1 UPVC RAINWATER GOODS - ROUND - COLOUR BLACK
- R2 THROUGH COLOUR BRICKER - FINE STONE
- S2 CONCRETE FIN ARTILE SOFF-LIGHTS - SMOKE VENTS TO COMMON ROOF TILE - LAMBLEY FACE SINGLE CAMBER CLAY PLANTILES - RED SMOOTH
- T1 ROUGE TILE - LAMBLEY FACE SINGLE CAMBER CLAY PLANTILES - RED SMOOTH
- T2 ROUGE TILE - LAMBLEY FACE SINGLE CAMBER CLAY PLANTILES - RED SANFACED
- T3 VERTICAL HANGING TILE - A5 T1
- U2 BALCONY WITH BALUSTRADE - BLACK METAL RAILINGS
- W1 UPVC MECHANICAL JOINT FLUSH WASH WINDOW - COLOUR WHITE GRAY
- W2 UPVC ALUMINIUM GLAZED ENTRANCEDOORS - COLOUR OFF WHITE
- W3 COMPOSITE ENTRANCE DOOR (VARIOUS COLOURS)
- RH ROOF ACCESS HATCH
- PV INDICATIVE PHOTOLOGICAL PANEL

PROJECT: SENIOR LIVING (CHANDLER'S FORD) LTD
DATE: 24/01/2023
DRAWN BY: J. SMITH
CHECKED BY: M. JONES
DATE: 08/08/21



Client: SENIOR LIVING (CHANDLER'S FORD) LTD

Project: CHANDLER'S FORD CONTINUING CARE RETIREMENT COMMUNITY PHASES 2 & 3

Location: BLOCK 11 ELEVATIONS & SECTIONS AS PROPOSED

PLANNING

Drawn	Scale	Revised	Checked
J. SMITH	1:100 @ A1	AUG 21	M. JONES
24996			P02

2496-URB-B11-ZZ-DR-A-208250

