


Copyright of this drawing is the property of Urban Edge Architecture Limited. It must not be reproduced or amended without the express consent in writing of Urban Edge Architecture Limited.


UrbanEdge Architecture Limited
One Scotgate Mews, Scotgate,
Stamford, Lincolnshire, PE9 2FX,
Tel. +44 (0)1780 755665
Fax. +44 (0)1780 755360

THIS DRAWING IS FOR PLANNING ONLY AND IS NOT TO BE USED FOR TENDER OR CONSTRUCTION


DRAWING TO BE READ IN COLOUR

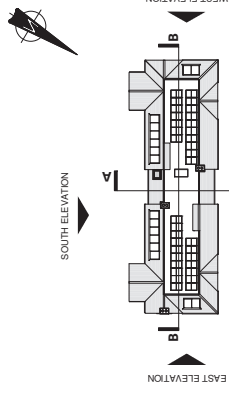

EAST ELEVATION

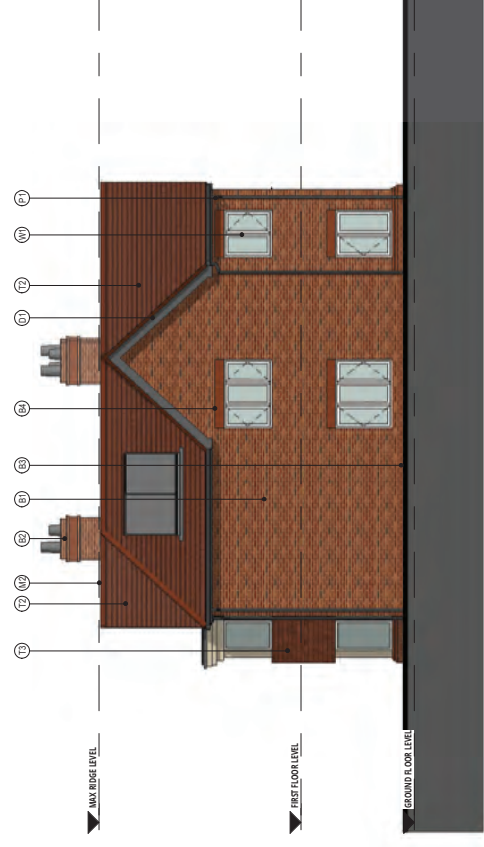

WEST ELEVATION

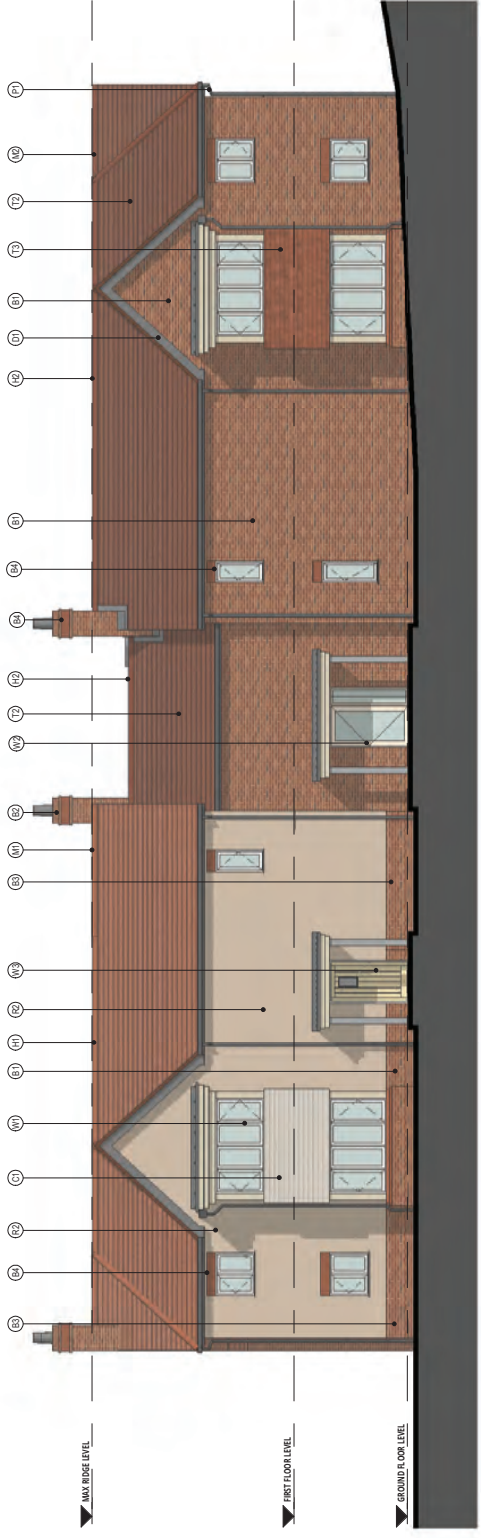


SOUTH ELEVATION



NORTH ELEVATION



SECTION A-A

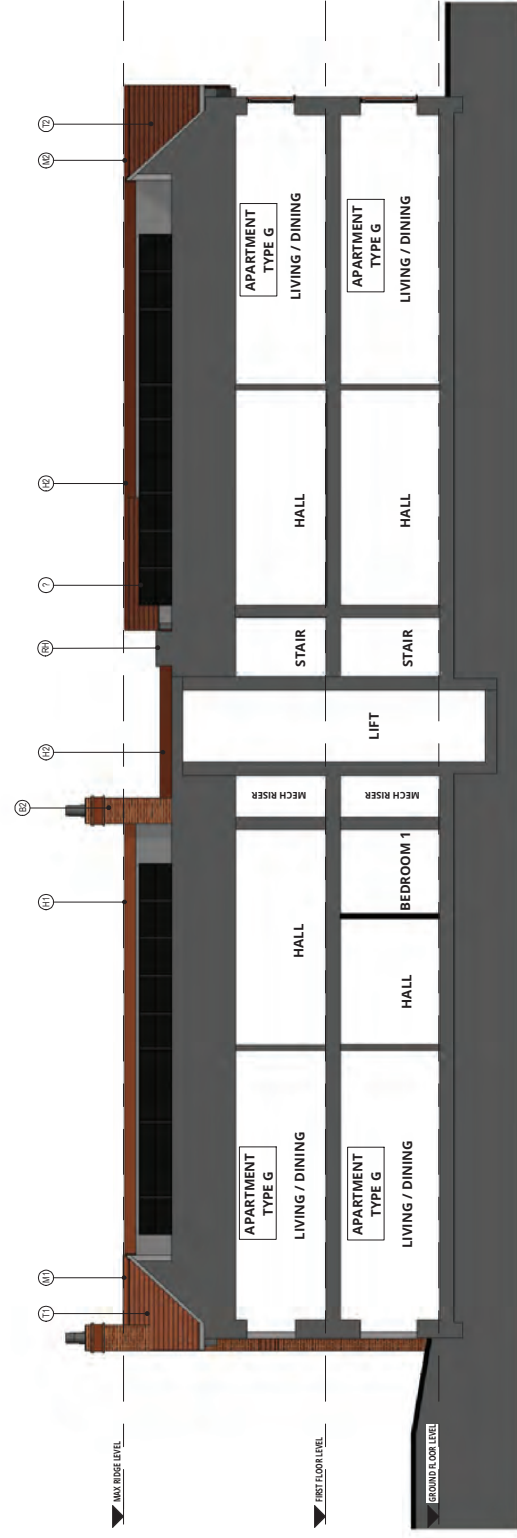

SECTION B-B

SCALE 1:100
SCALE 1:1
0m 2m 4m 6m 8m 10m
0m 10mm 20mm 40mm 60mm 80mm 100mm

MATERIAL KEY

- B1 FACING BRICKWORK - RED MULTIBRICK
- B2 PREFABRICATED CHIMNEY STACKS WITH CLAY POTS - FACED WITH B1 BRICK
- B3 PUNTH BRICK - TO MATCH B1 BRICK
- B4 BRICK VENEER COURSE TO WINDOW / DOOR - B1 BRICK
- C1 FRISK GRANIT TIMBER EFFECT BOARDING - LAPPED - COLOUR: GREY BROWN
- D1 FRISK GRANIT BARGEBOARDS, SOFFITS AND FACIAS - COLOUR: GREY
- E1 FLAT ROOF DORMER
- F1 LEAD FLASHING
- H1 HALF ROUND ROGETILE - TO MATCH TILE T1
- H2 HALF ROUND ROGETILE - TO MATCH TILE T2
- M1 MONO PITCHED ROGE TILE - TO MATCH TILE T1
- M2 MONO PITCHED ROGE TILE - TO MATCH TILE T2
- UPVC IN WATER GOODS - ROUND - COLOUR BLACK
- R2 THROUGH COLOUR RENDER - FLINT STONE
- S2 CONSERVATION STYLE ROOFLIGHTS - SMOKE VENTS TO COMMON AREAS - COLOUR BLACK
- T1 ROOFTILE - WIMLEY ADEMI SINGLE CAMBER CLAY PLAIN TILES - RED SMOOTH
- T2 ROOFTILE - WIMLEY ADEMI SINGLE CAMBER CLAY PLAIN TILES - RED SANDFACED
- T3 VERTICAL HANGING TILE - AS T1
- U2 BALCONY WITH BAULUSTRADE - BLACK METAL RAILINGS
- W1 UPVC WINDOW WITH FLUSH GLASS WINDOW - COLOUR WHITE LASH
- W2 UPVC ALUMINIUM GLAZED ENTRANCE DOORS - COLOUR OFF WHITE
- W3 COMPOSITE ENTRANCE DOOR (WINDOWS COLOURS) - COLOUR OFF WHITE
- RH ROOF ACCESS HATCH
- PV INDICATIVE PHOTOGRAPHIC PANEL

PROJ: 21041023
DATE: 11/09/2021
REV: 01
SCALE: AS SHOWN
REVISED: 11/09/2021
REVISED: 11/09/2021

URBANEDGE
architecture / landscape / masterplanning

Client: SENIOR LIVING
(CHANDLER'S FORD) LTD

Project: CHANDLER'S FORD CONTINUING CARE RETIREMENT COMMUNITY PHASES 2 & 3

Block: BLOCK 12
ELEVATIONS & SECTIONS AS PROPOSED

FOR PLANNING
Date: 11/09/21
Scale: 1:100 @ A1
Status: P02
Project No: 2496
Drawing No: 2496-URB-B12-ZZ-DR-A-208250