


Copyright of this drawing is the property of UrbanEdge Architecture Limited. It must not be reproduced or amended without the express consent in writing of UrbanEdge Architecture Limited.

UrbanEdge Architecture Limited  
One Scogate Mews, Scogate,  
Stamford, Lincolnshire, PE9 2FX.


Tel: +44 (0)1780 755665  
Fax: +44 (0)1780 755360

**THIS DRAWING IS FOR PLANNING ONLY AND IS NOT TO BE USED FOR TENDER OR CONSTRUCTION**


**DRAWING TO BE READ IN COLOUR**

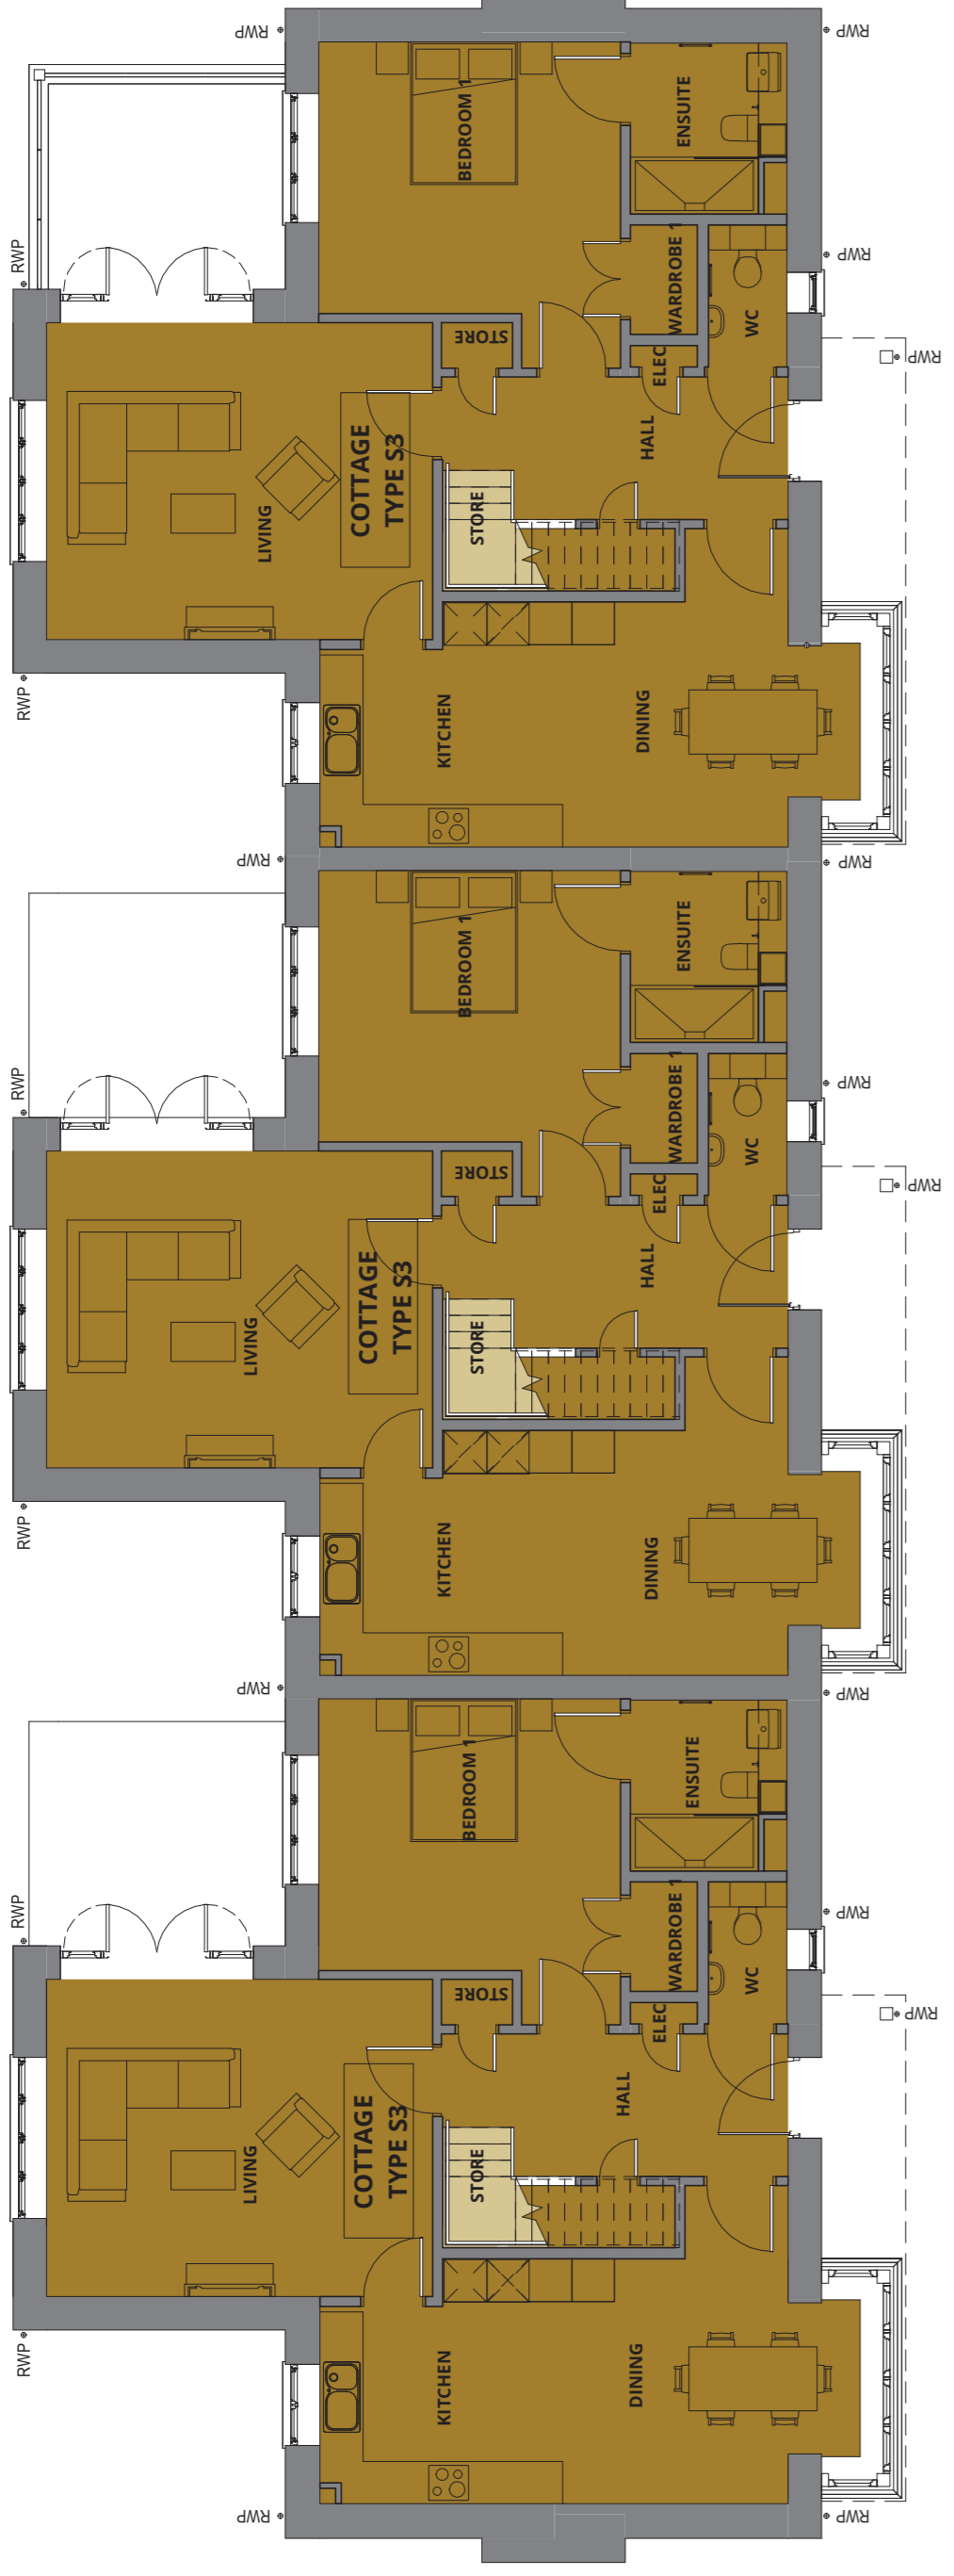


GROUND FLOOR PLAN

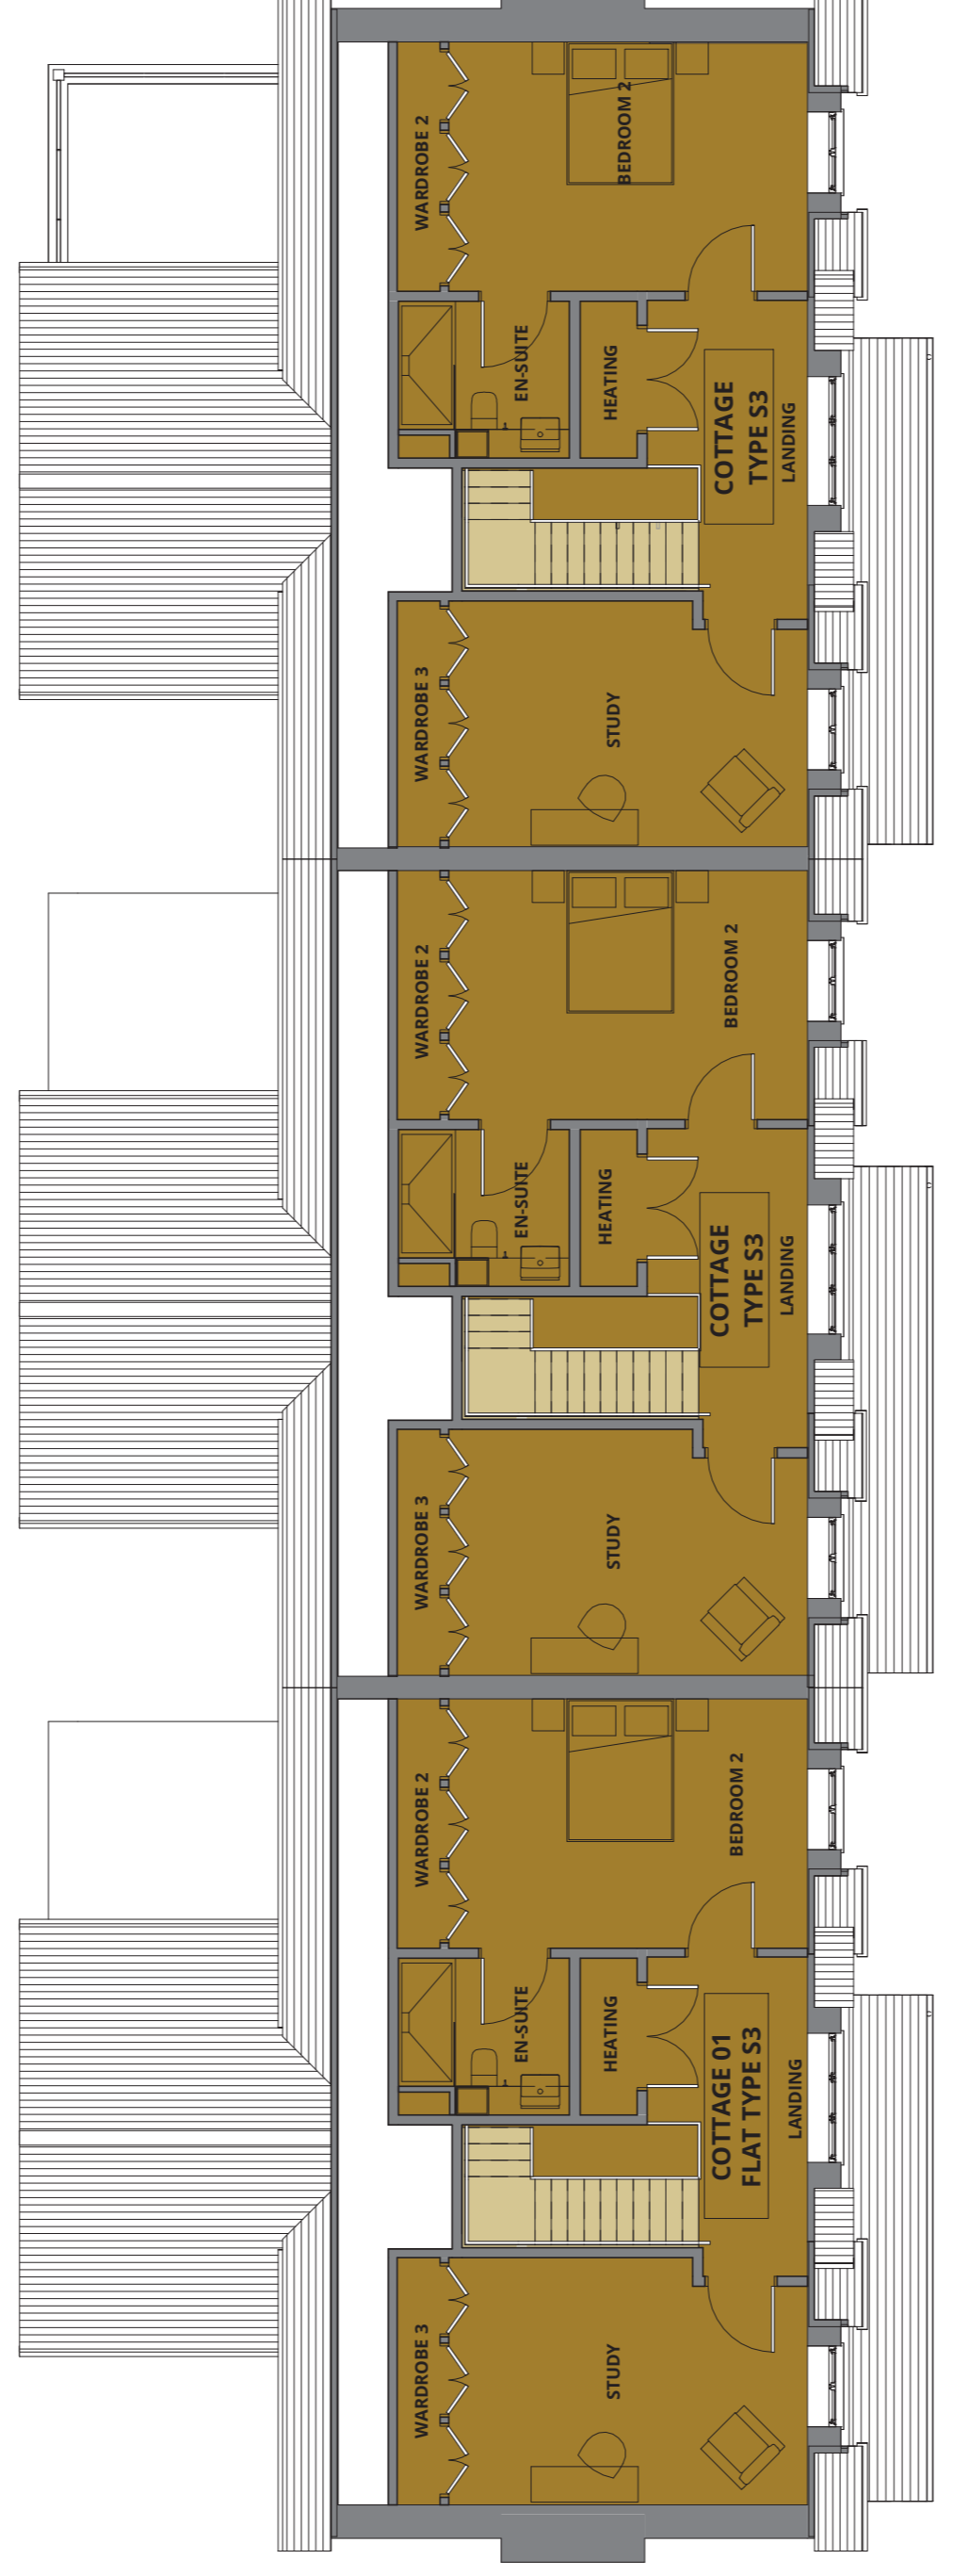

FIRST FLOOR PLAN

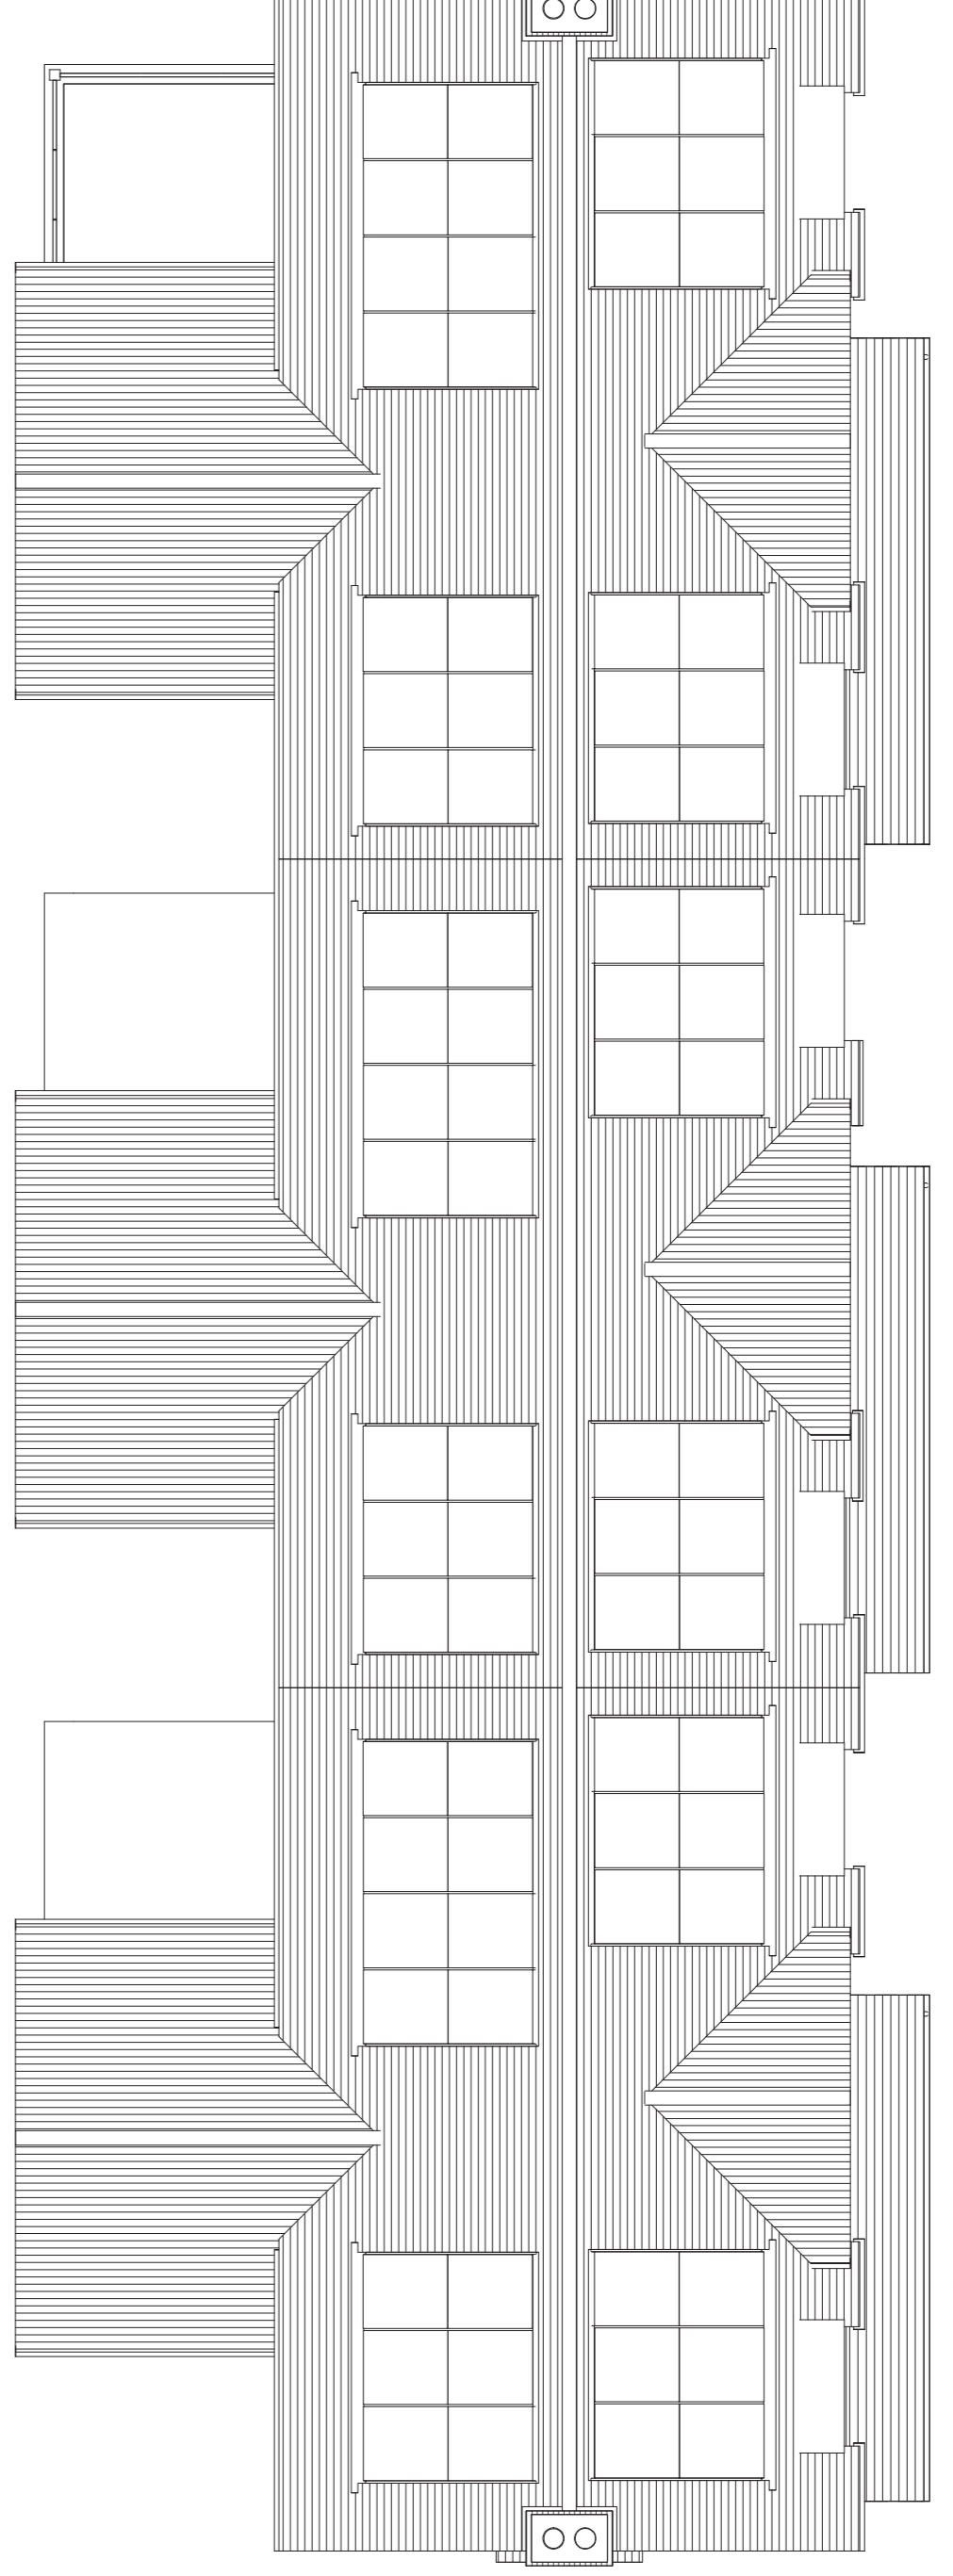

ROOF PLAN

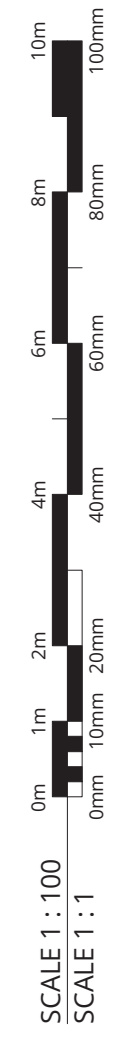

PO: 2496  
Rev: 01  
Description: SENIOR LIVING  
Date: 01/07/22  
Drawn By: [Name]  
Checked By: [Name]



Client:  
**SENIOR LIVING  
(CHANDLER'S FORD) LTD**

Project:  
**CHANDLER'S FORD CONTINUING  
CARE RETIREMENT COMMUNITY  
PHASES 2 & 3**

Location:  
**BLOCK 13  
GROUND, FIRST & ROOF PLANS  
AS PROPOSED**

Task	Date	Drawn	Checked	Approved
2496	JUN 22	APR		P00

Project: 2496-URB-B13-ZZ-DR-A-208150