


UrbanEdge Architecture Limited  
One Sedgegate Mews, Scargate,  
Stanford, Lincolnshire, PE9 2PK.  
Tel. +44 (0)1780 755655  
Fax. +44 (0)1780 755660

**DRAWING TO BE READ IN COLOUR**  
THIS DRAWING IS FOR PLANNING ONLY AND IS NOT TO BE USED FOR TENDER OR CONSTRUCTION

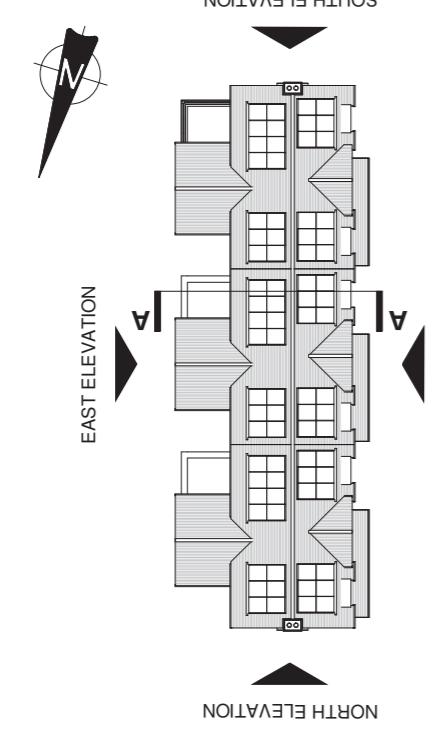

**MATERIAL KEY**


B1	FACING BRICKWORK - RED MULTIBRICK
B2	PREFABRICATED CHIMNEY STACKS WITH CLAY POTS - FACED WITH BRICK
B3	FLINTBRICK - TO MATCH B1 BRICK
B4	FEATURE SOLID COURSE TO WINDOW/DOOR - B1 BRICK
C1	FIBRE CEMENT TIMBER EFFECT BOARDING - LAPPED - COLOUR GREY/BROWN
D1	FIBRE CEMENT GARDENBOARDS, SOFTITS AND FASCIA'S - COLOUR GREY
E1	FLAT ROOF DORMER
F1	LEAF FLASHING
H1	HALF ROUND ROOF TILE - TO MATCH TILE T1
H2	HALF ROUND ROOF TILE - TO MATCH TILE T2
M1	MONOTILED ROOF TILE - TO MATCH TILE T1
M2	MONOTILED ROOF TILE - TO MATCH TILE T2
P1	UPVC BAWNTWATER GUTTER - ROUND - COLOUR BLACK
R2	THROUGH COLOR RENDER - FLINT STONE
S2	CONSERVATION STYLE ROOFLIGHTS - SOME VENTS TO COMMON AREAS - COLOUR BLACK
T1	ROOF LEAVES - MARLEY ACME SINGLE CAMEB CLAY FLAT TILES - RED SMOOTH
T2	ROOF LEAVES - MARLEY ACME SINGLE CAMEB CLAY FLAT TILES - RED SANDFACED
T3	VERTICAL HANGING TILE - AS T1
U2	BALCONY WITH BALUSTRADE - BLACK METAL RAILINGS
V1	UPVC MECHANICAL AIR FLUSH SASH (W/200) - COLOUR WHITE ASH
V2	PRO ALUMINIUM GLAZED ENTRANCE DOORS - COLOUR OFF WHITE
V3	COMPOSITE ENTRANCE DOOR (VARIOUS COLOURS)
RH	ROOF ACCESS HATCH
FV	INDICATIVE PHOTOVOLTAIC PANEL



**WEST ELEVATION**



**EAST ELEVATION**

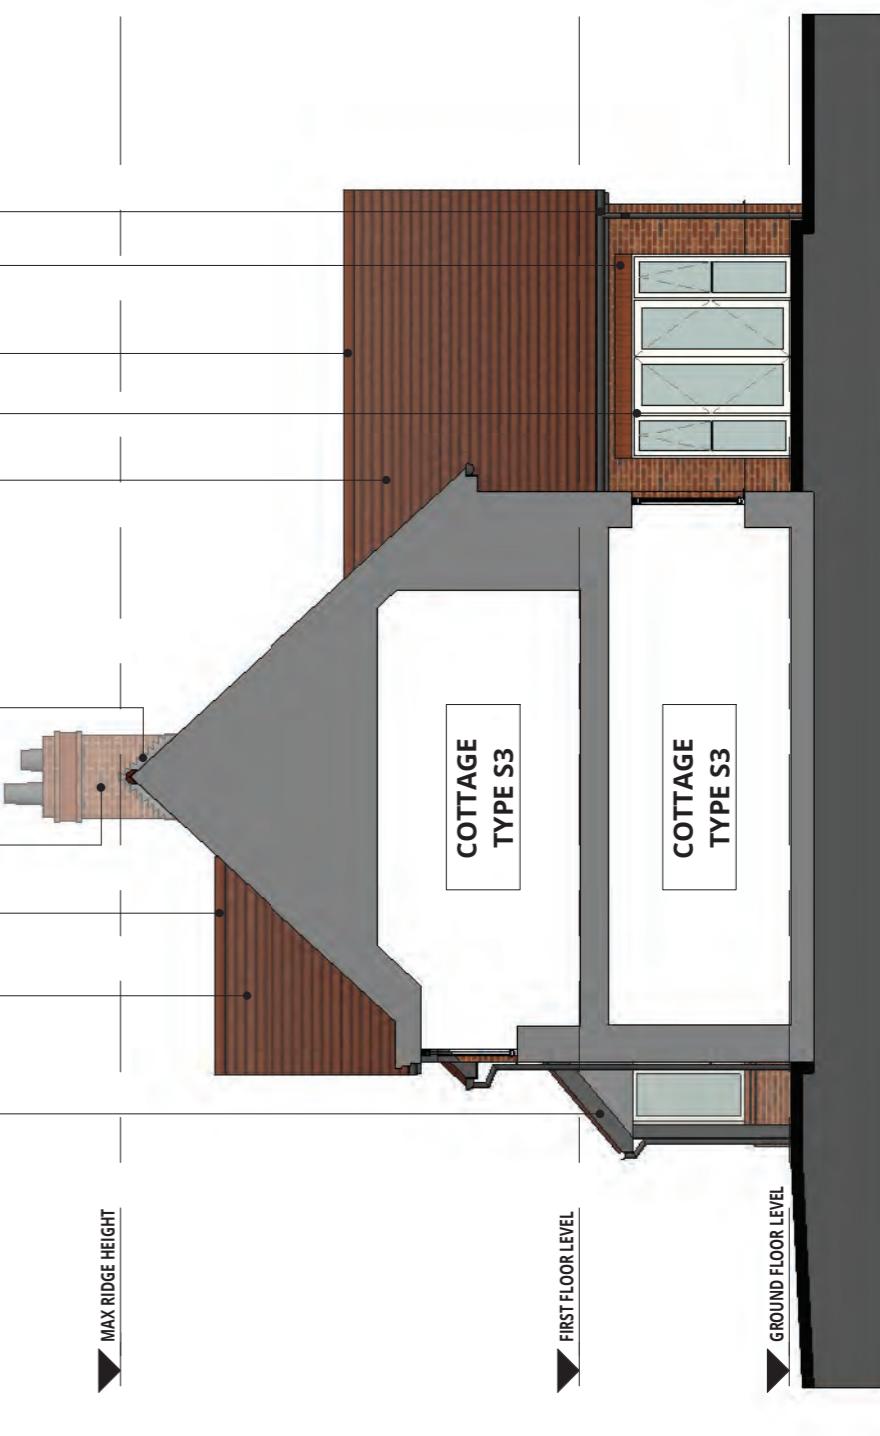

**SECTION A-A**

01/07/02  
A/R  
051004000000  
Rev No  
Description  
Date

**URBAN EDGE**  
architecture / landscape / masterplanning  
**SENIOR LIVING**  
(CHANDLER'S FORD) LTD

Client  
Project Manager  
Drawing  
Drawing Ref  
Drawing No  
Scale  
Date  
Drawn  
Status  
Review  
Report  
PHASES 2 & 3  
20082500  
2496-URB-B13-ZZ-DRA-A-20082500

**PLANNING**  
**BLOCK 13**  
**ELEVATIONS & SECTIONS AS PROPOSED**

1:100 @ A1  
**2496**  
Project Reference: Waverleygreen - Level Type: Block Number:  
Drawing  
Drawing Ref  
Drawing No  
Scale  
Date  
Drawn  
Status  
Review  
Report  
2496-URB-B13-ZZ-DRA-A-20082500

SCALE : 1:100  
SCALE : 1:1  
SCALE : 1:100  
0mm 10mm 20mm 40mm 60mm 80mm 100mm  
0mm 10mm 20mm 40mm 60mm 80mm 100mm  
0mm 10mm 20mm 40mm 60mm 80mm 100mm