



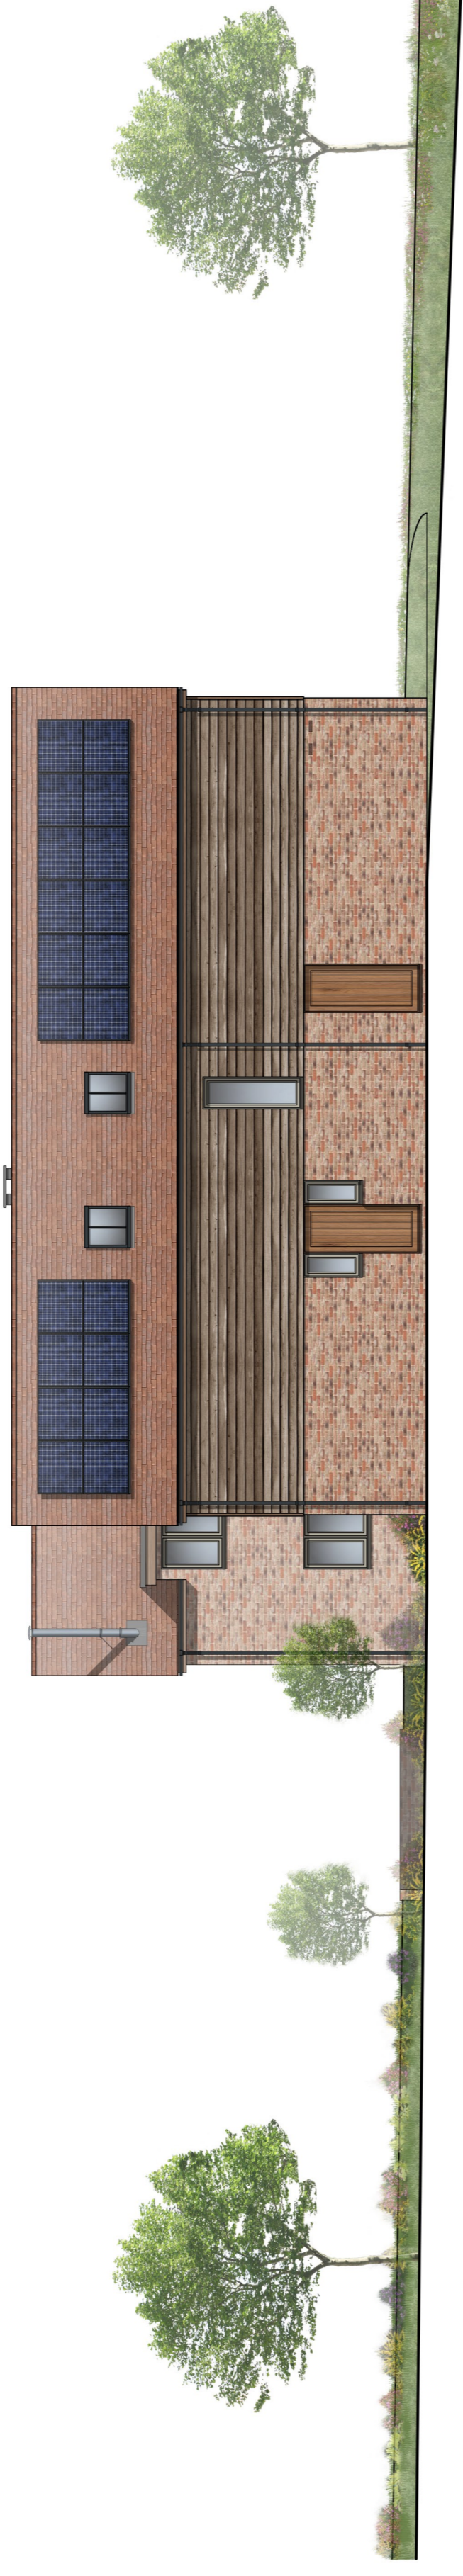

Plot 3 - North West Elevation (front)  
1:100



Plot 3 - South West Elevation (side)  
1:100

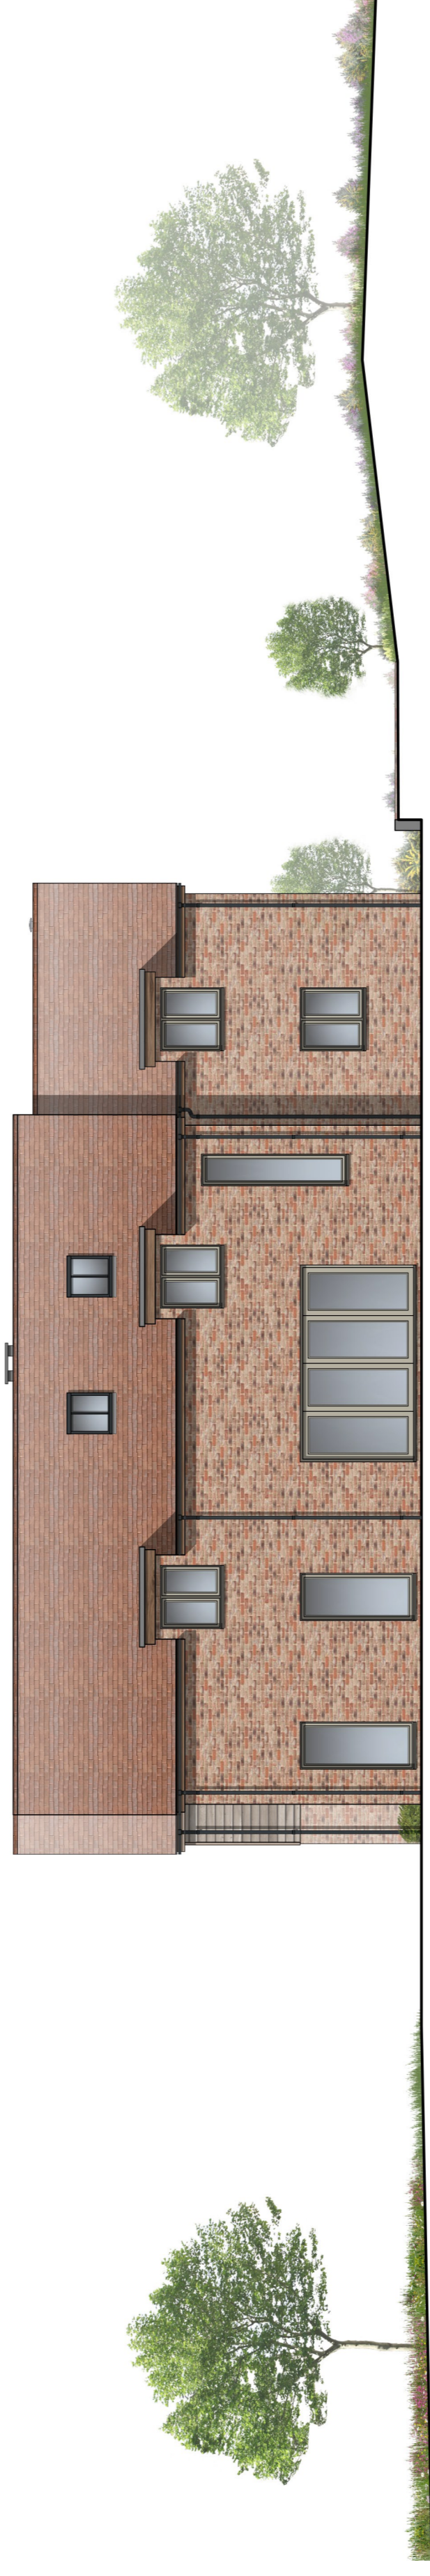


Plot 3 - North East Elevation (side)  
1:100



Plot 3 - South East Elevation (rear)  
1:100

Scale 1:100

 

**Ecology Legend**

Biodiversity enhancements as indicated in Sections 8 of the Planning Statement and Section 11, provided by Landscape Ecology.

- Bat Hole
- Small Bricks
- Small Box - Hidden Timber
- Bee Block

P2	01.06.2023	Root matters revised, issued for Planning	by MB	checked
P1	16.12.2022	issued for Planning	by MB	checked
<b>PLANNING</b>				
<b>LDArchitecture Ltd</b>				
client name: Mr & Mrs Whitfield				
type: Cottage Farm, Sherfield English				
drawing: Proposed Elevations Plot 3				
drawing number: 20220 - 30				
scale: 1:100 @ A1				
rev: P2				

**NOTE:** All grass, trees, and planting shown is indicative of the proposed scheme. See Landscape Architect's design information for details and species information.