




Roof Plan

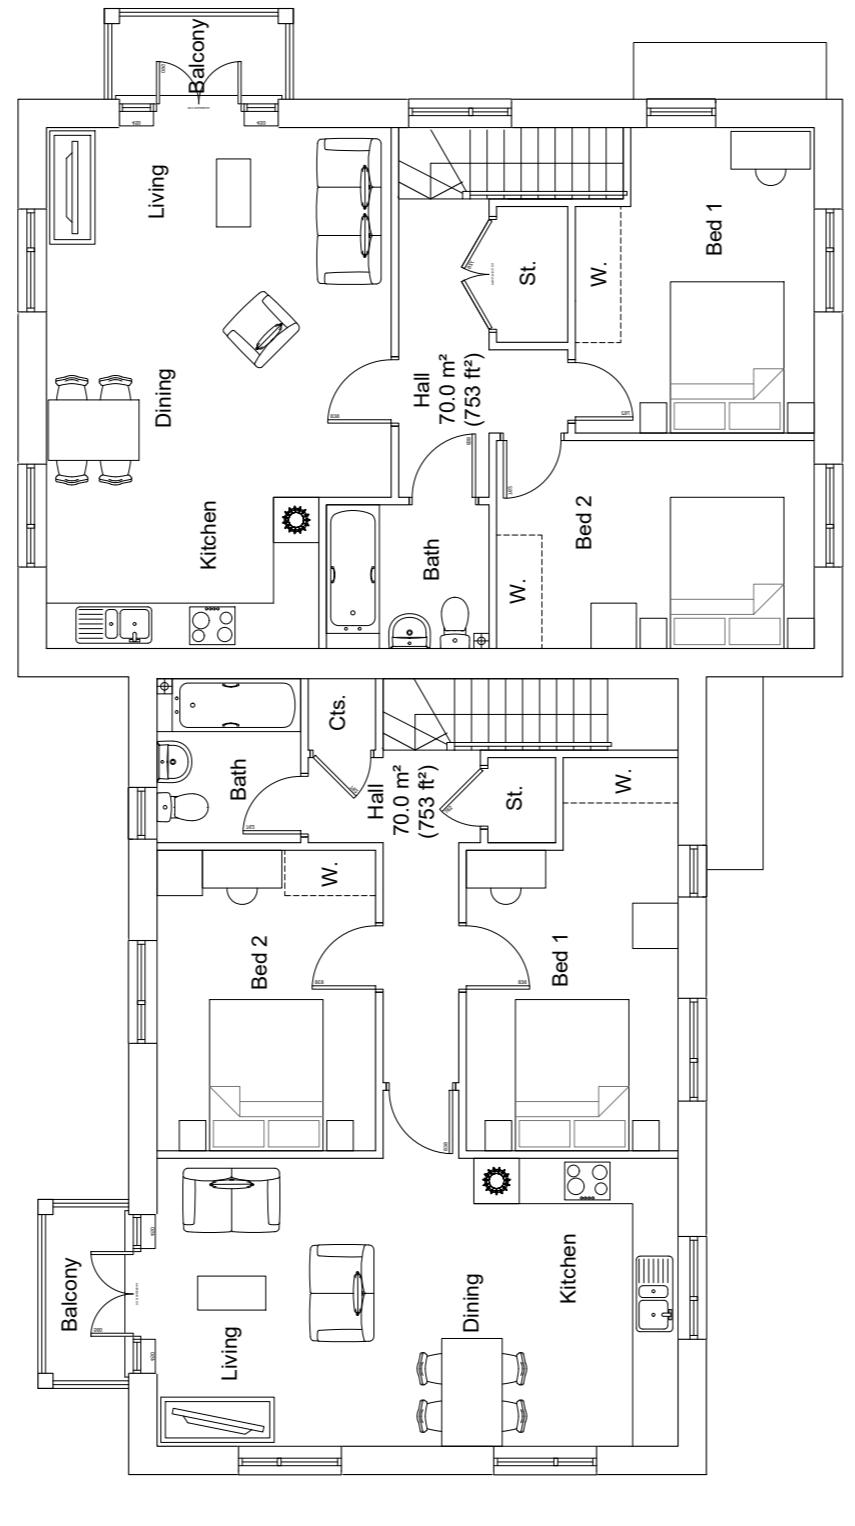


First Floor Plan

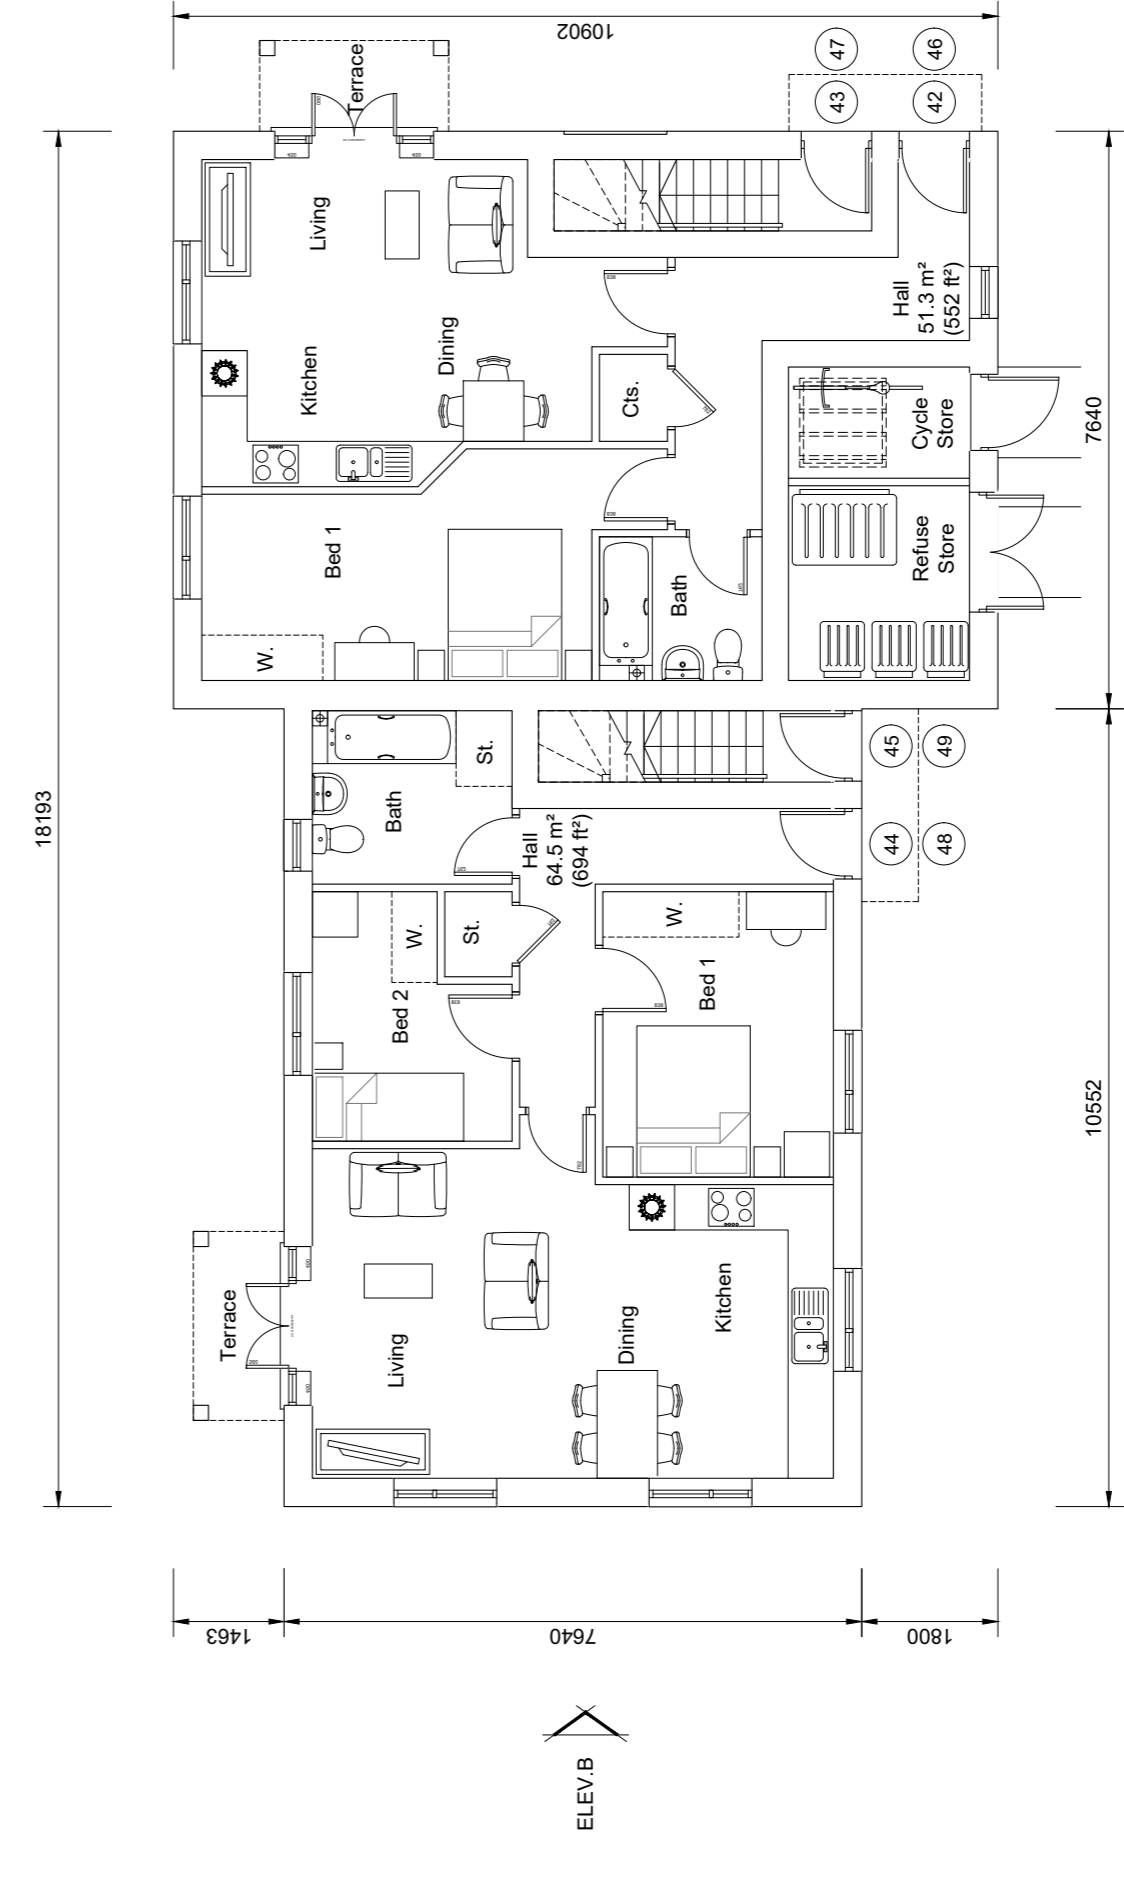


Ground Floor Plan
Plots 42-45, 46-49

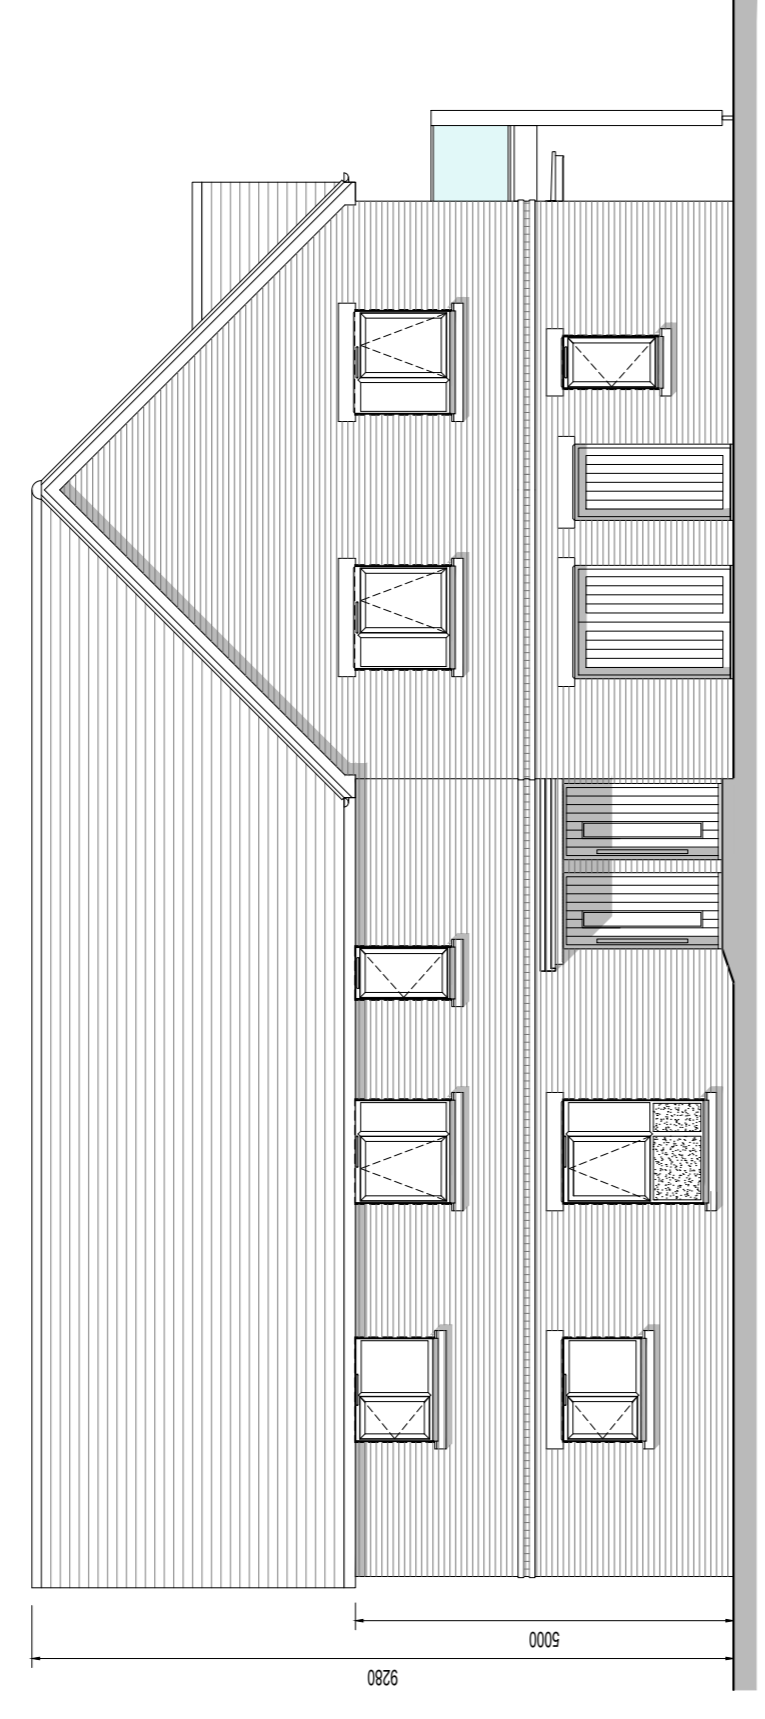


Front Elevation

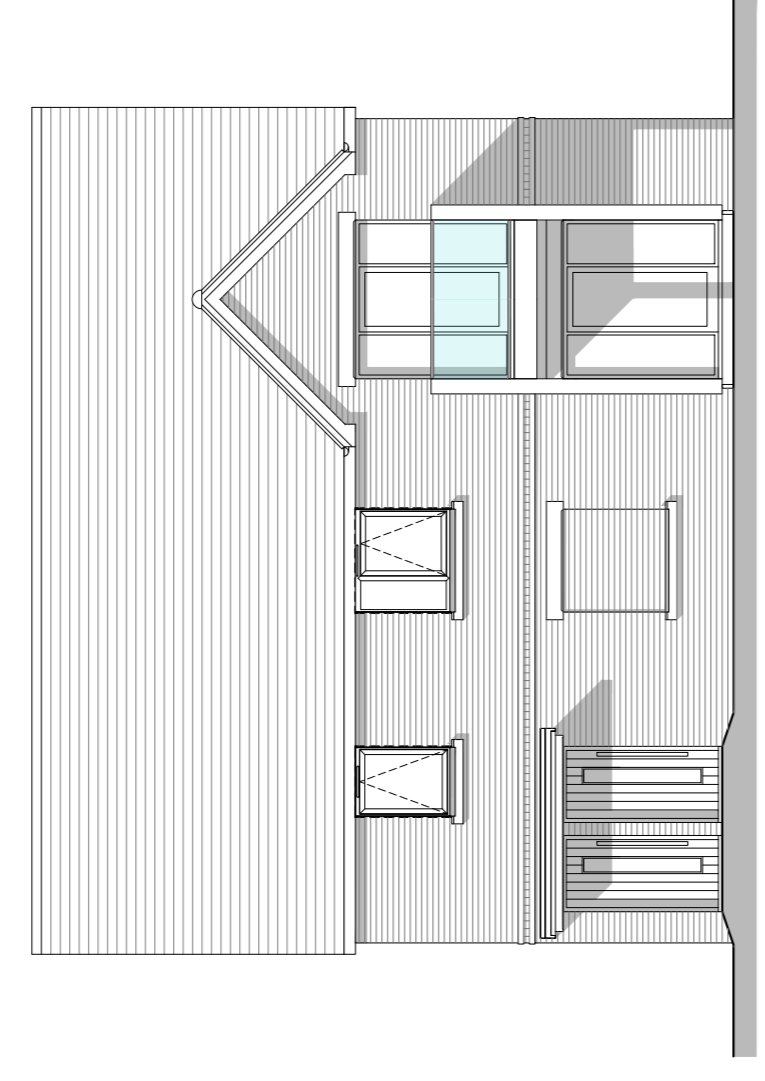

Side Elevation A

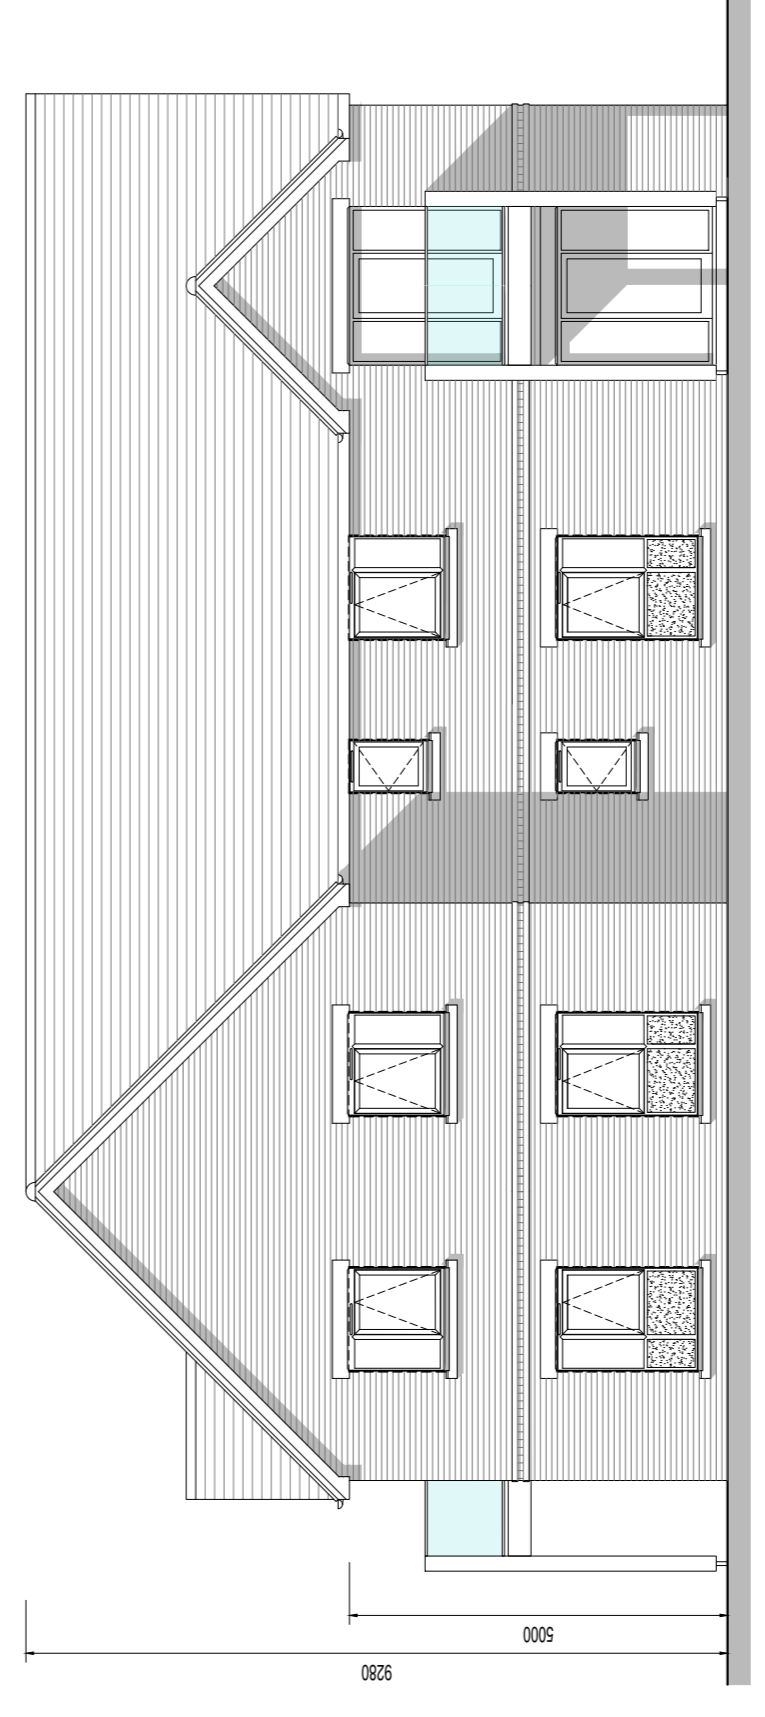

Rear Elevation

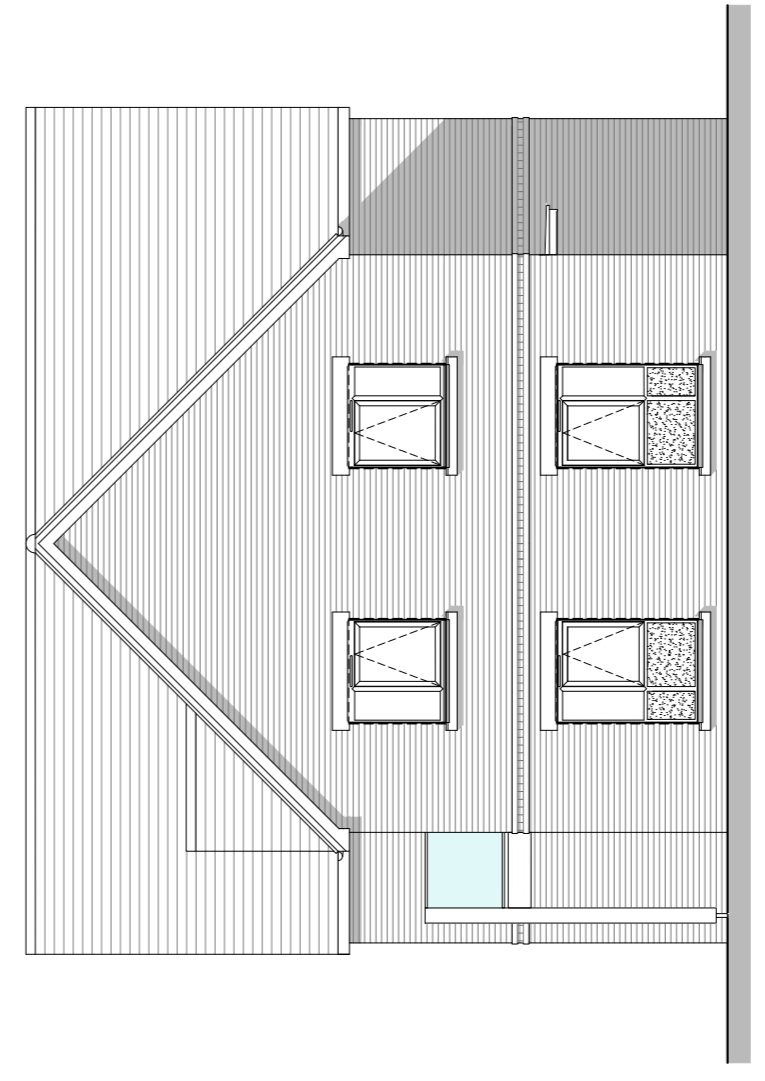


Side Elevation B

REV.	DATE	REVISIONS:	BY	REV.	DATE	REVISIONS:	BY	STATUS:

Planning

CLIENT:	Taylor Wimpey (West London)	PROJECT:	Finkley Farm Road, East Anton Andover, Hampshire
SCALE:	1:100	DRAWING:	Blocks B & C - Plots 42-45, 46-49 Proposed Floor Plans
DRAWN:	A.Gh.	P151	—
DATE:	03/05/22	22016	—

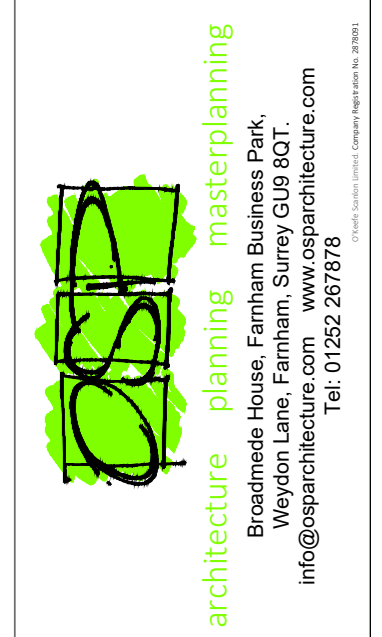

© COPYRIGHT EXISTS ON THE DESIGNS AND INFORMATION SHOWN ON THIS DRAWING. This drawing may be copied or cross-referenced to the scale bar for planning application purposes only. Do not scale for any other purpose. Use figured dimensions only. Subject to the survey and all necessary consents to be reported to the Architect before work commences. All dimensions to be checked by user and any discrepancies, errors or omissions to be reported to the Architect before work commences. The drawing is to be read in conjunction with all other relevant materials. OS Licence No. 100070737