




Notes

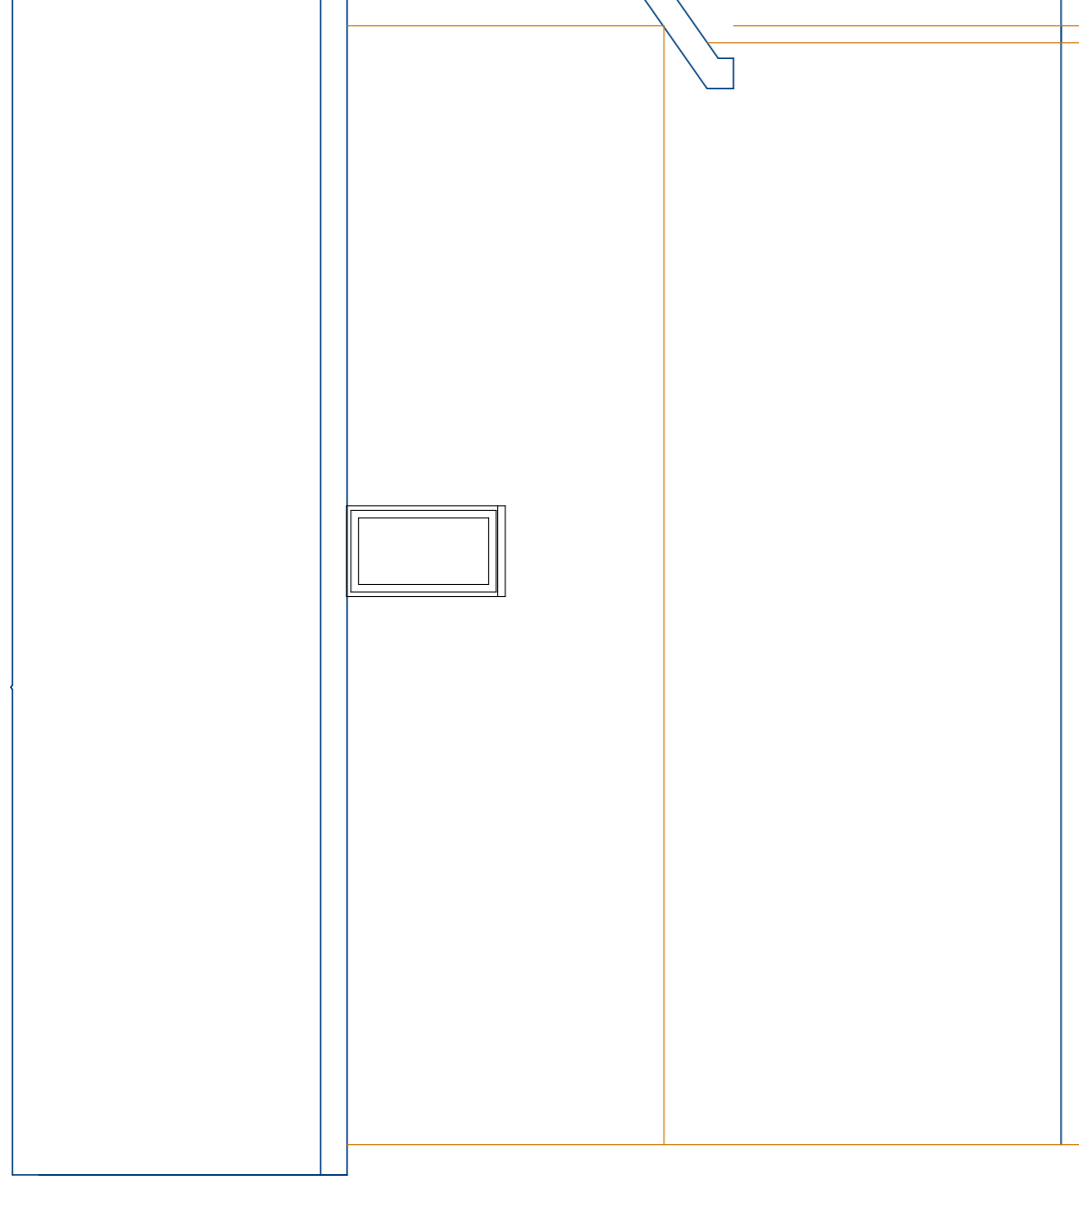


Side Elevation

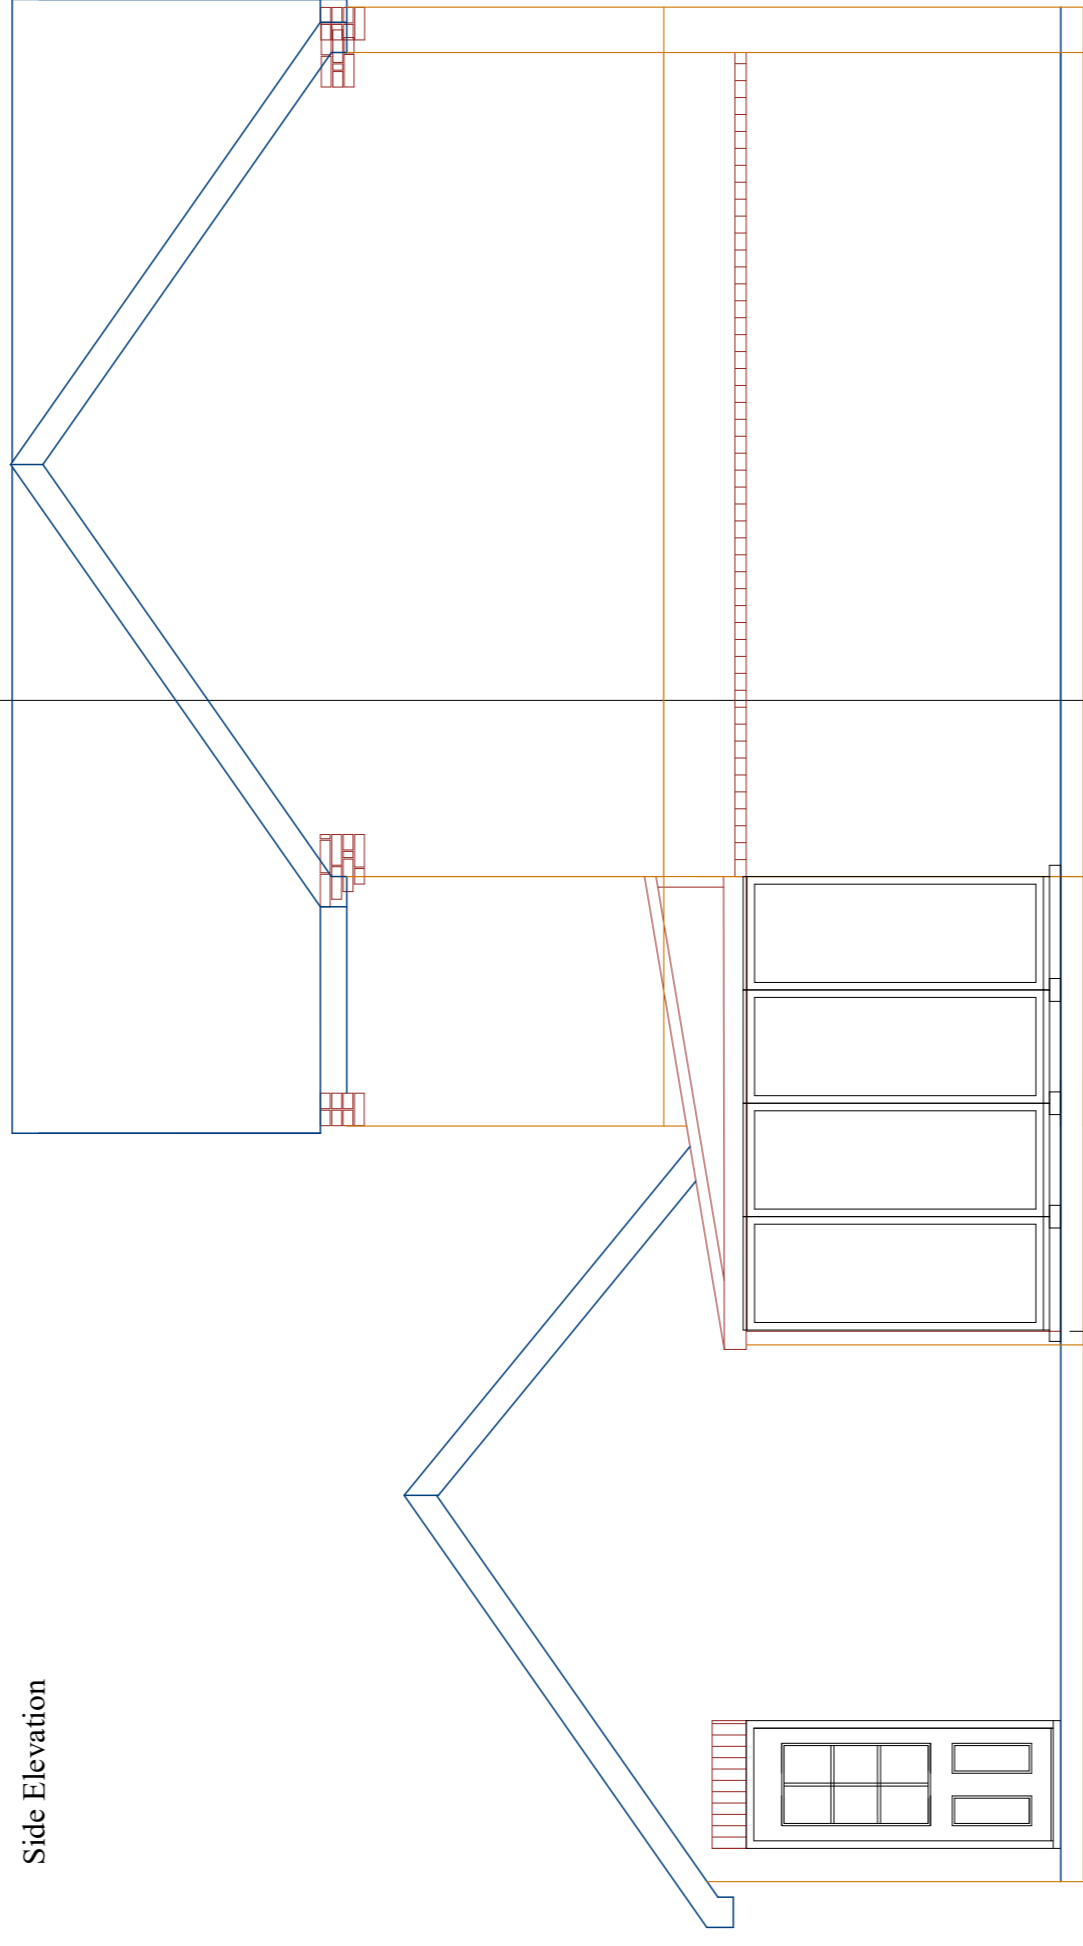


Side Elevation

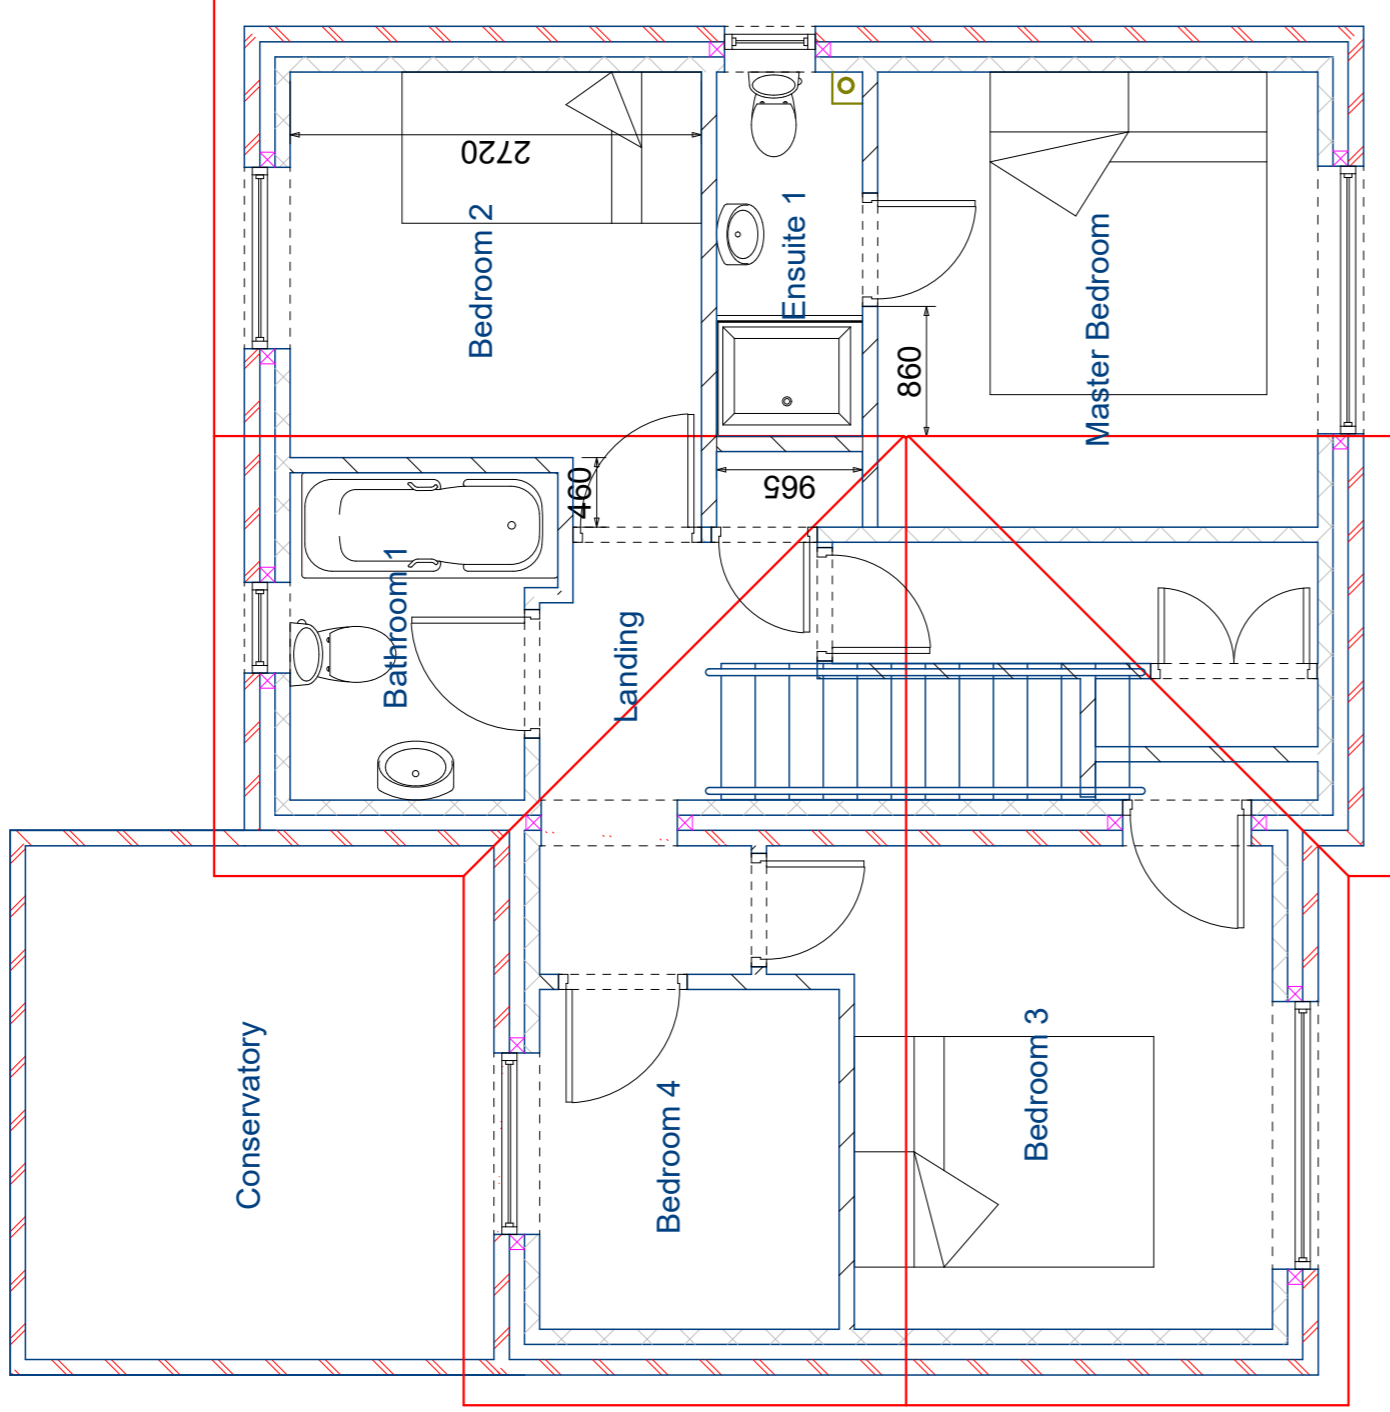


First Floor Layout

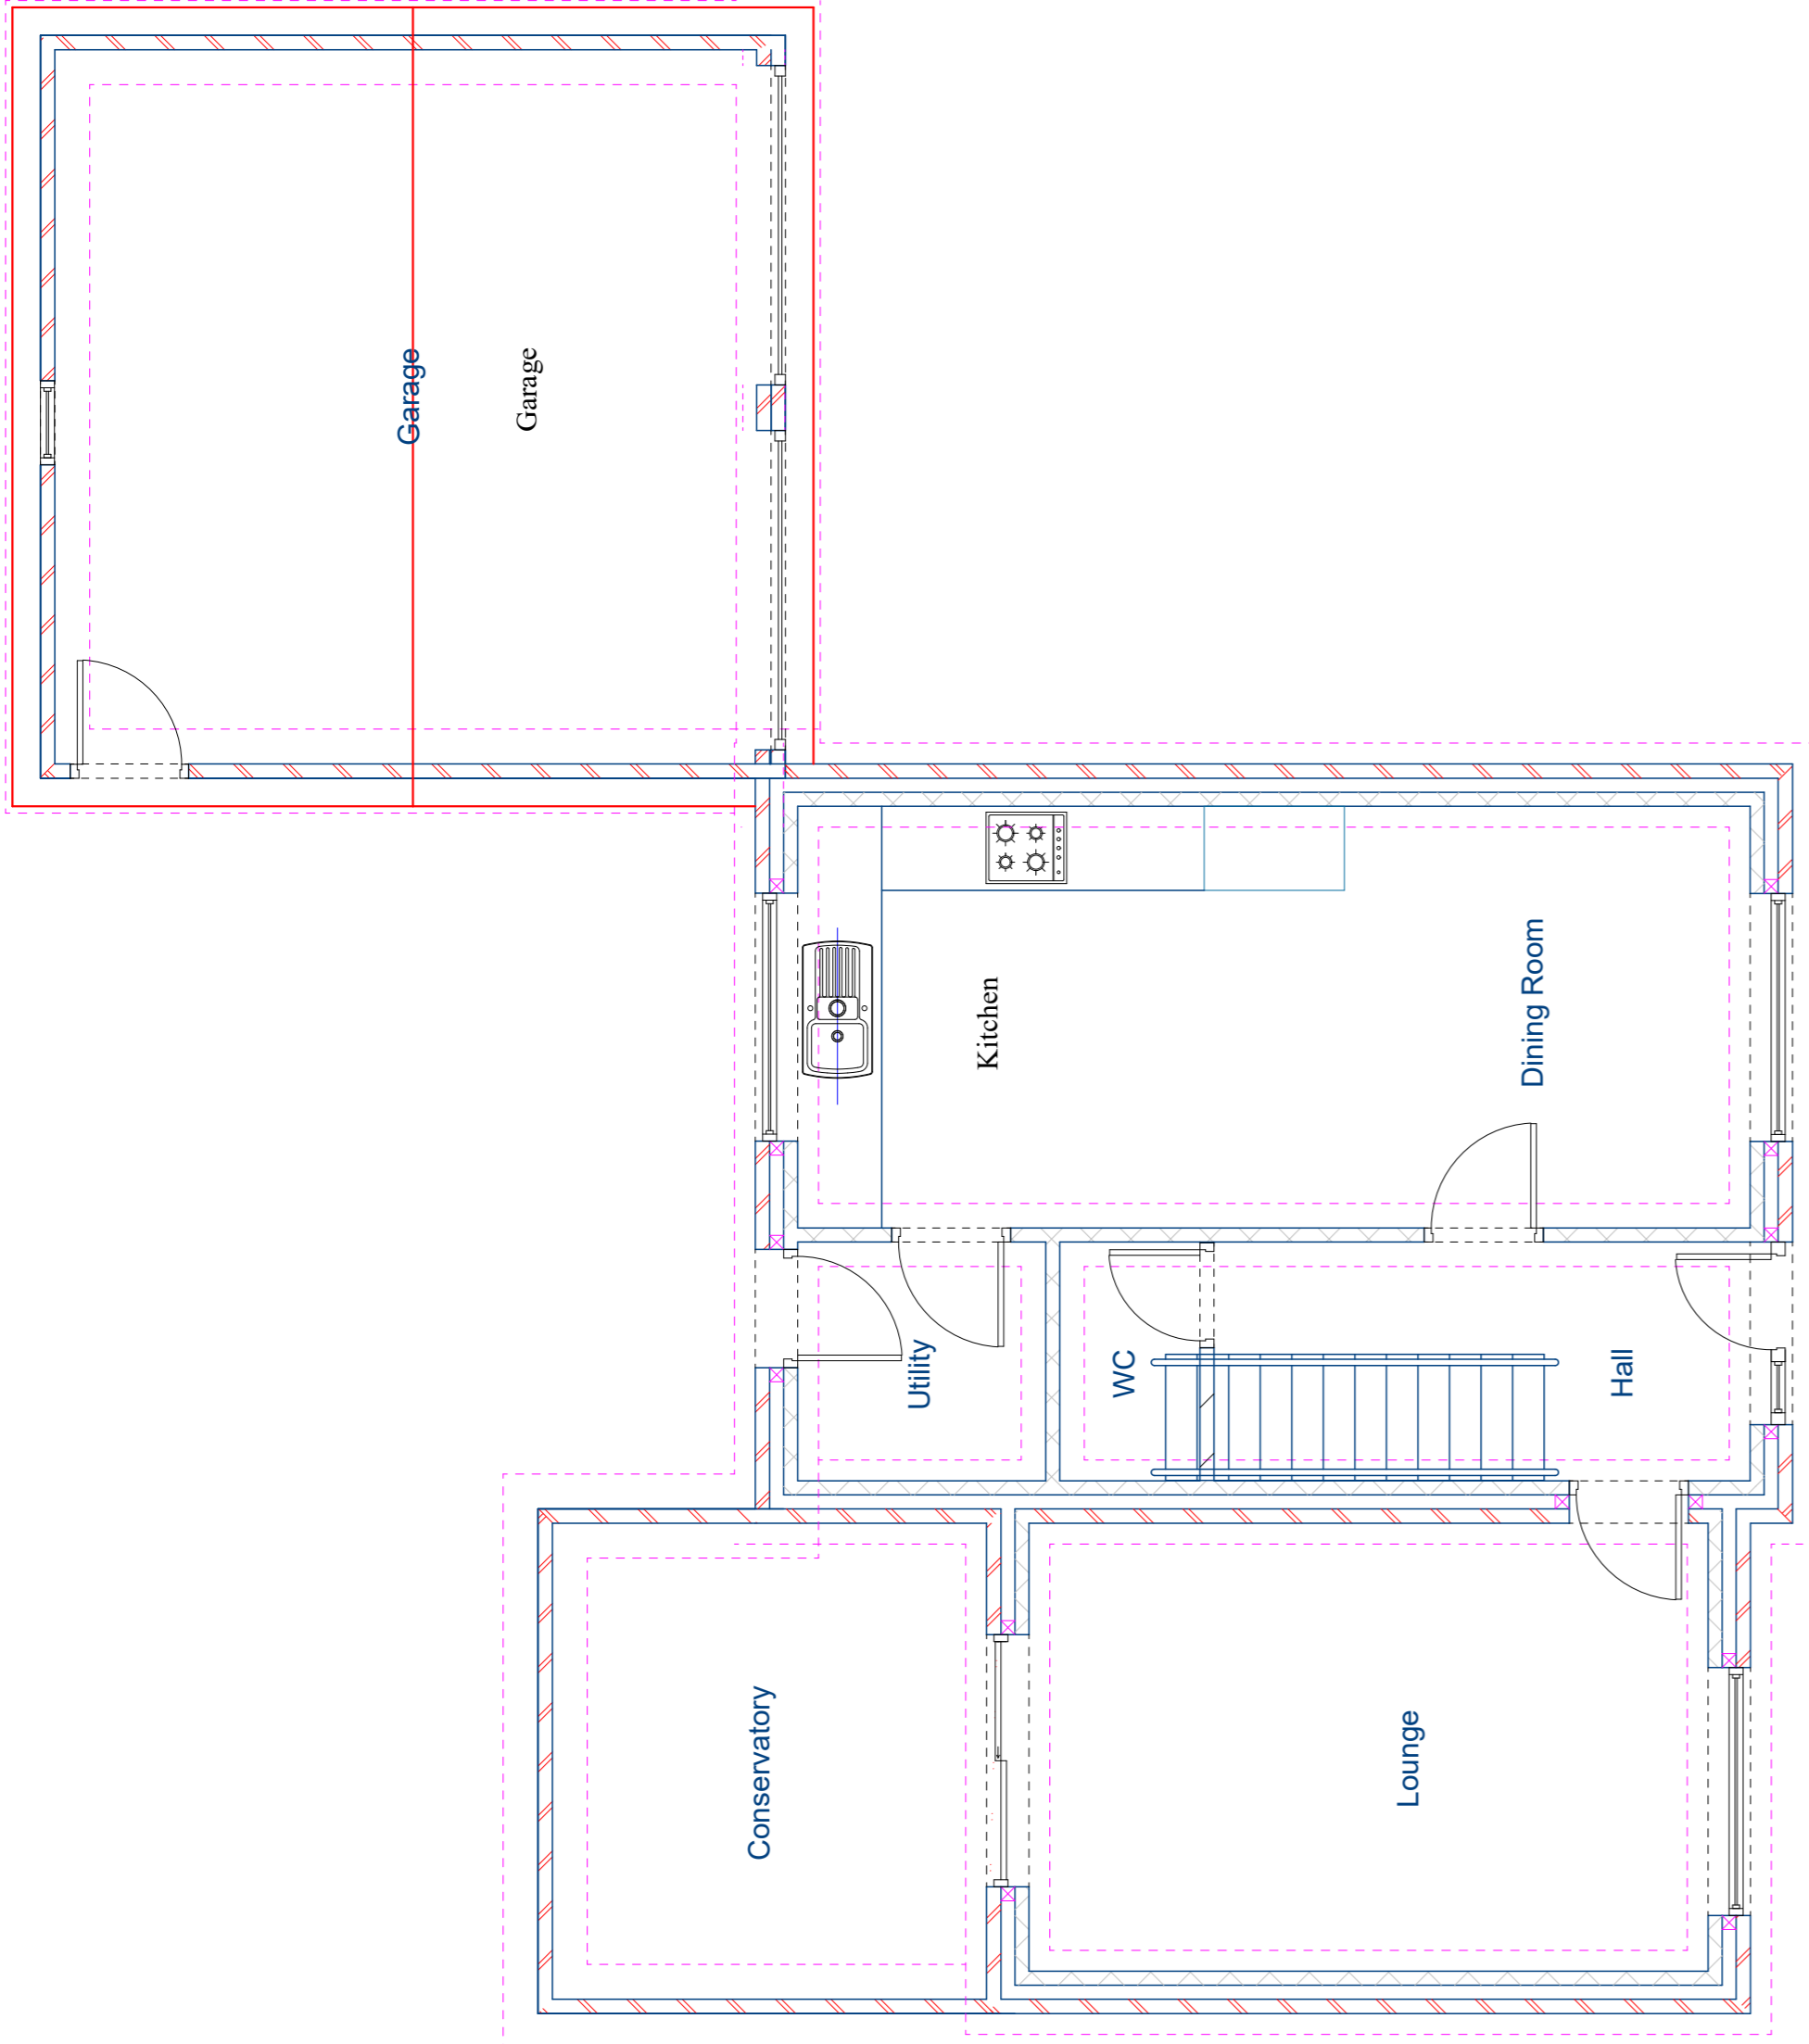

Ground Floor Layout

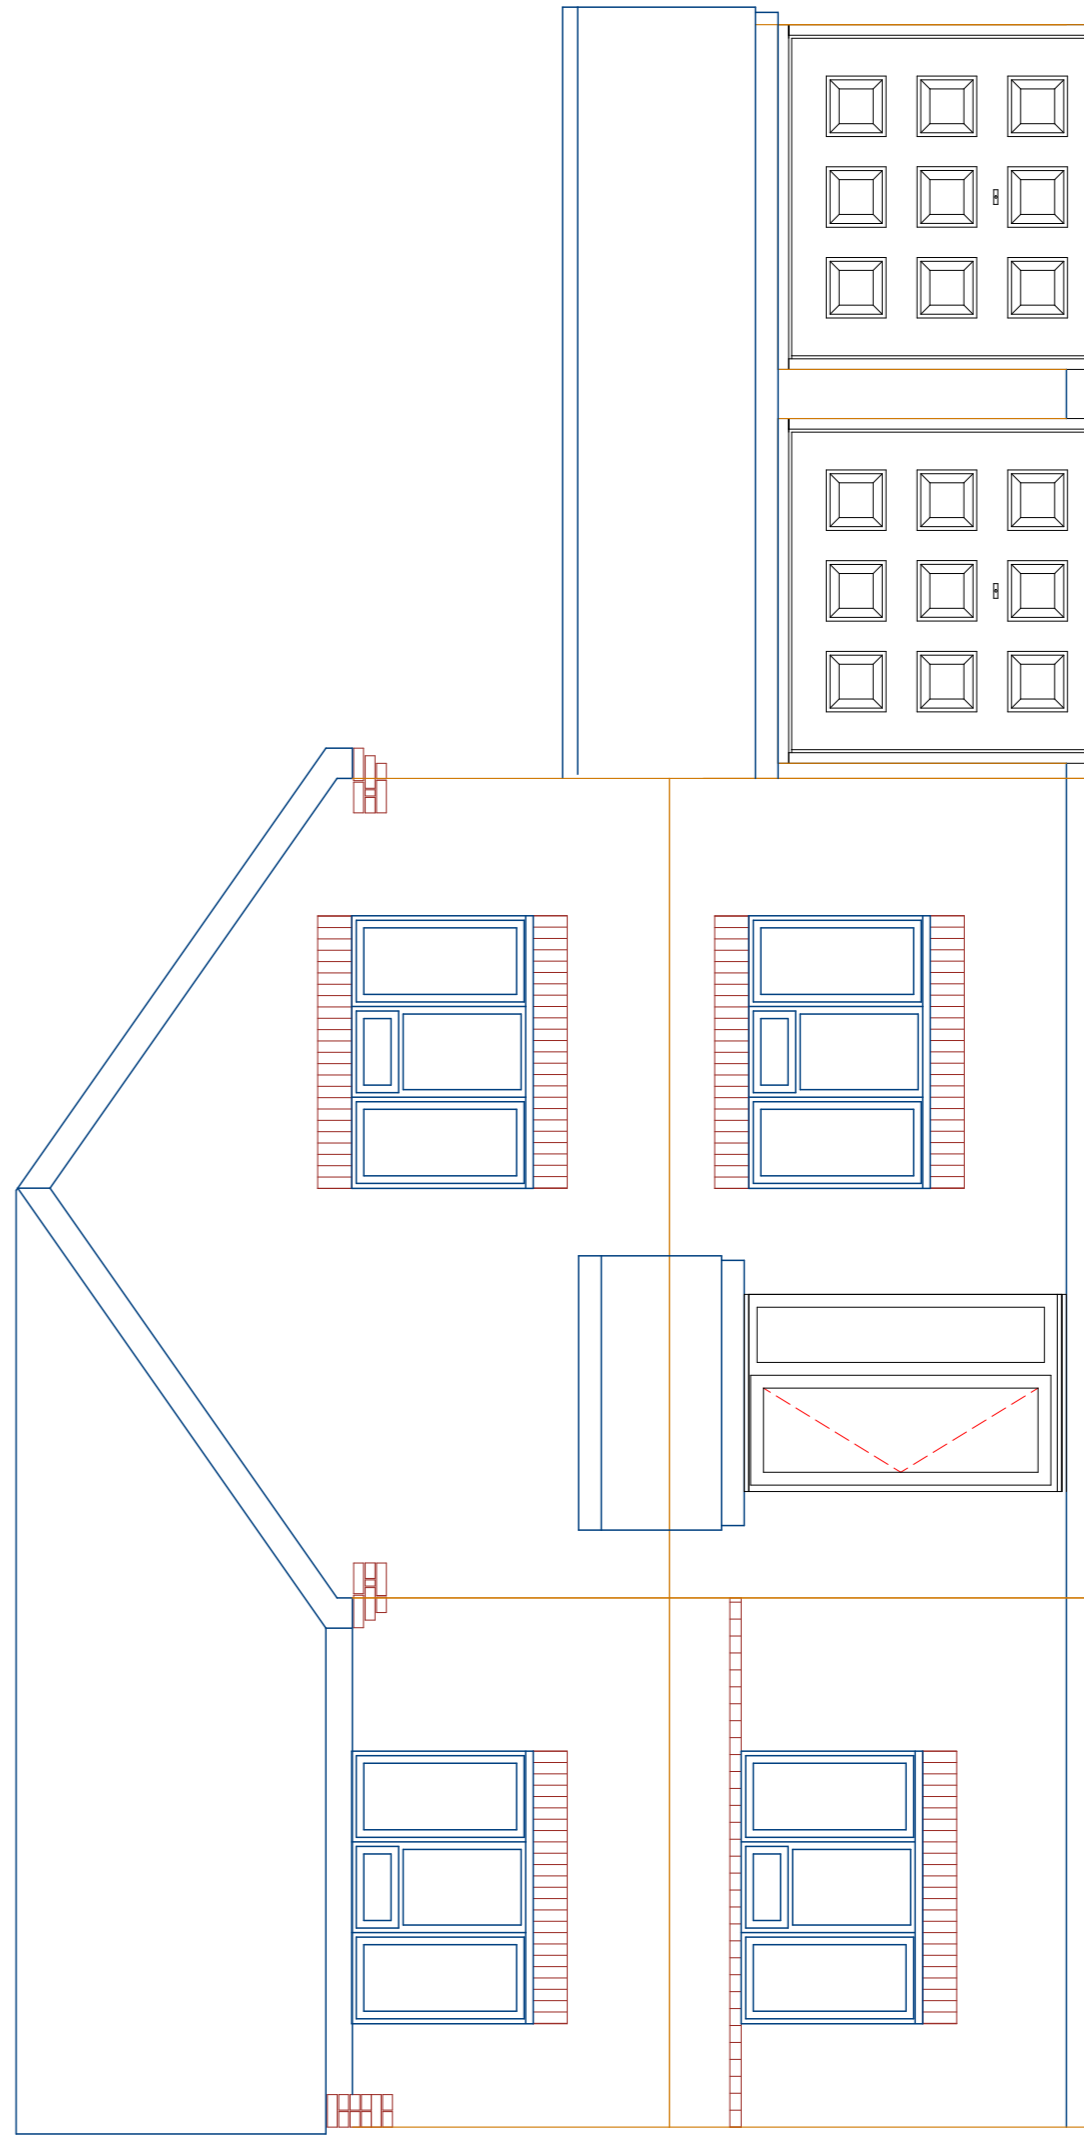

Front Elevation

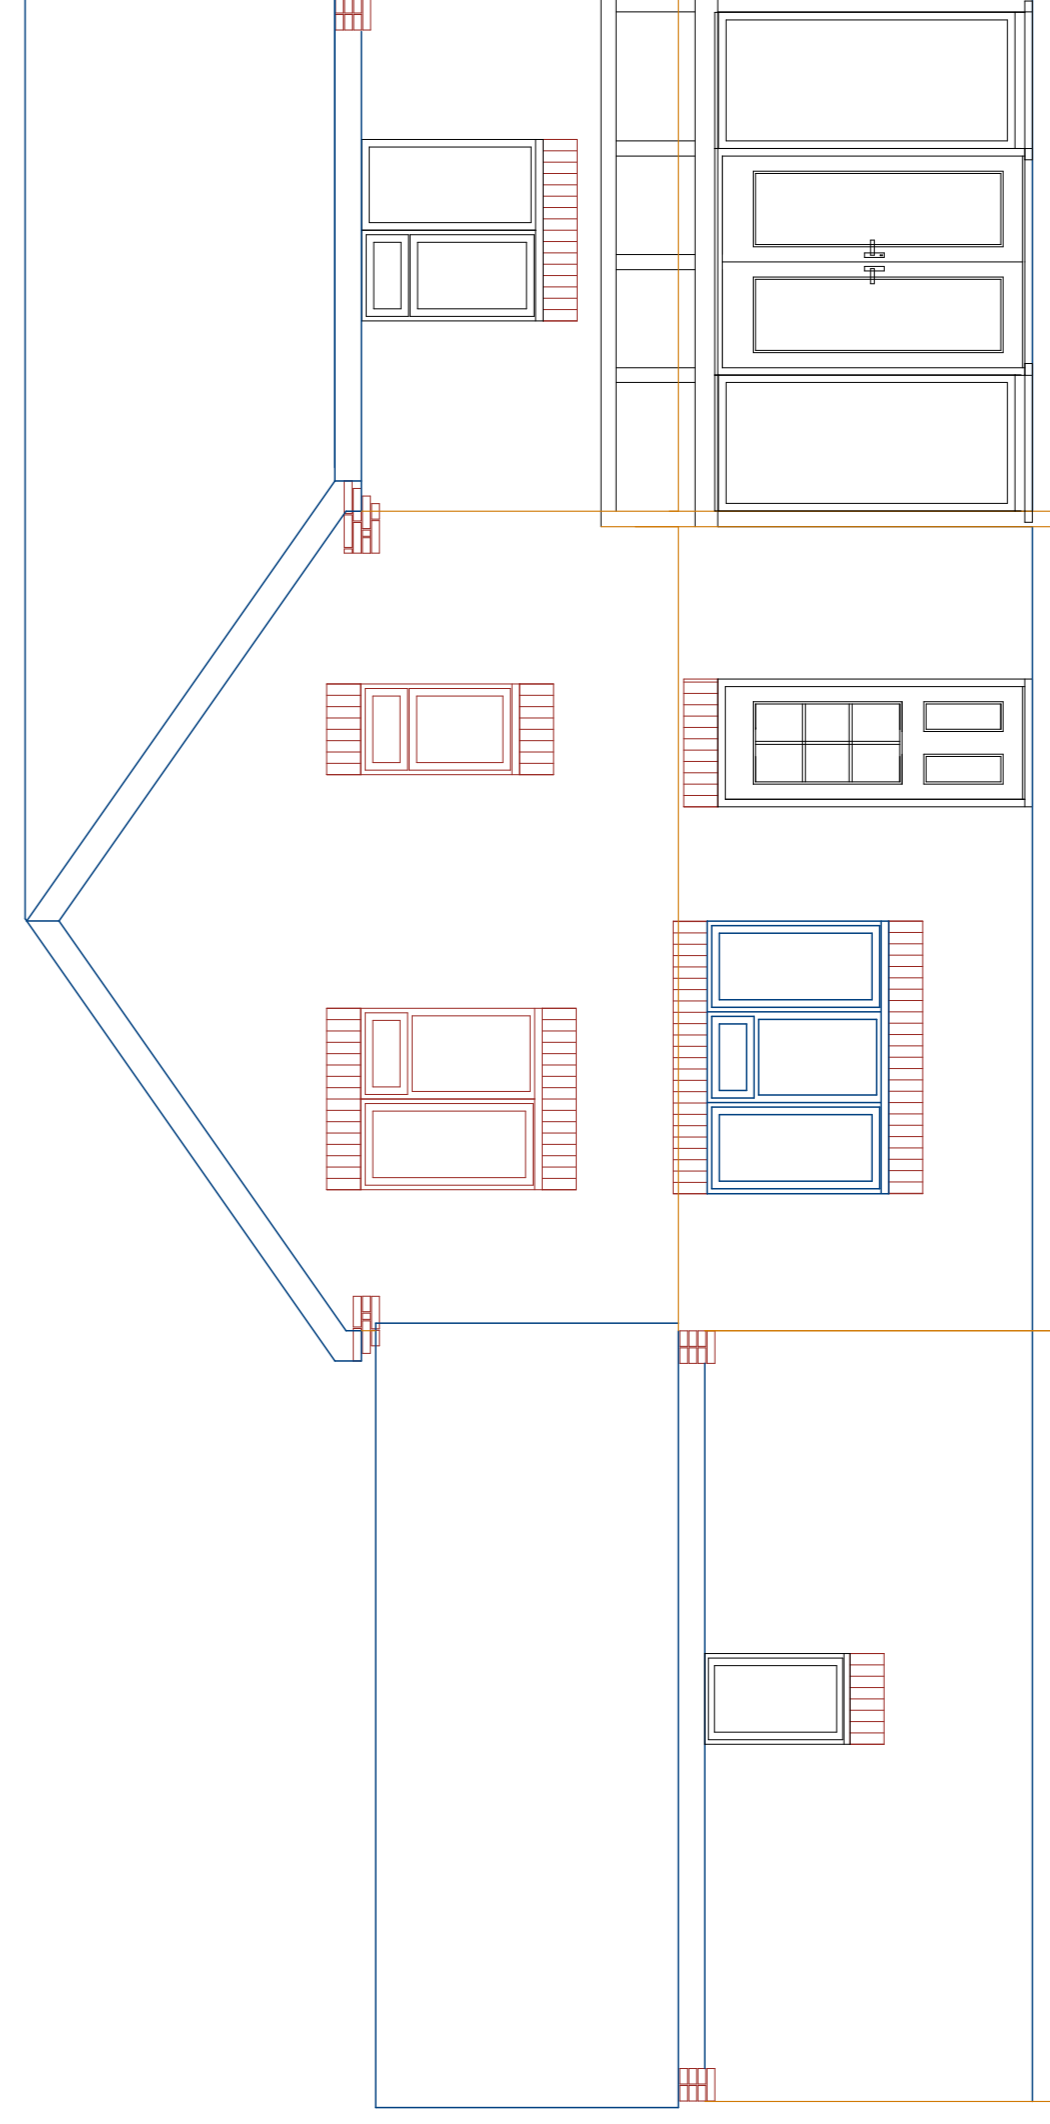

Rear Elevation

Project
Two Storey Side & Rear Extensions
 12 Stinchar Drive
 Chandlers Ford
 SO53 4QH
 Drawing Title
Existing Plans & elevations
 Drawings Included

Client
Mr & Mrs Holland
 Drawing No.
HOLL/01/22

Date
 Aug 22
 Drawn by
 PD
 Scale
 1:50
 Checked by
 Name

Page Size - A1 3000 mm

Company Address, Phone & Email