



Notes

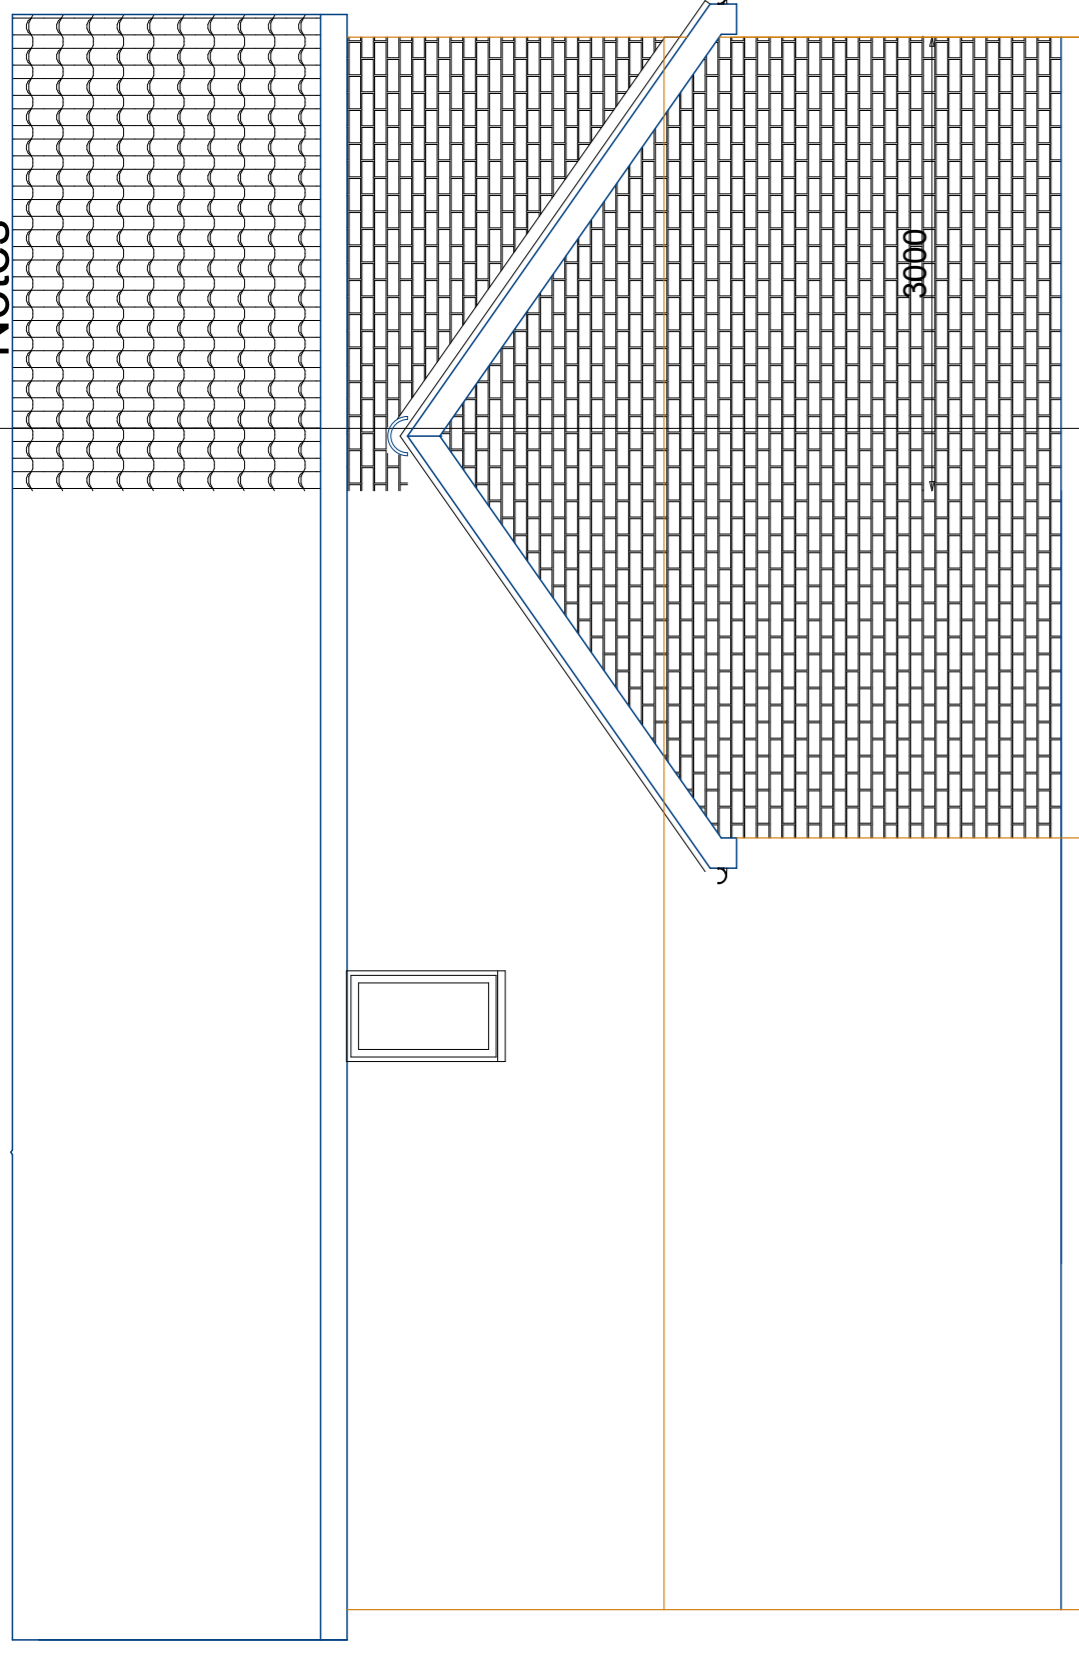


Side Elevation

Side Elevation

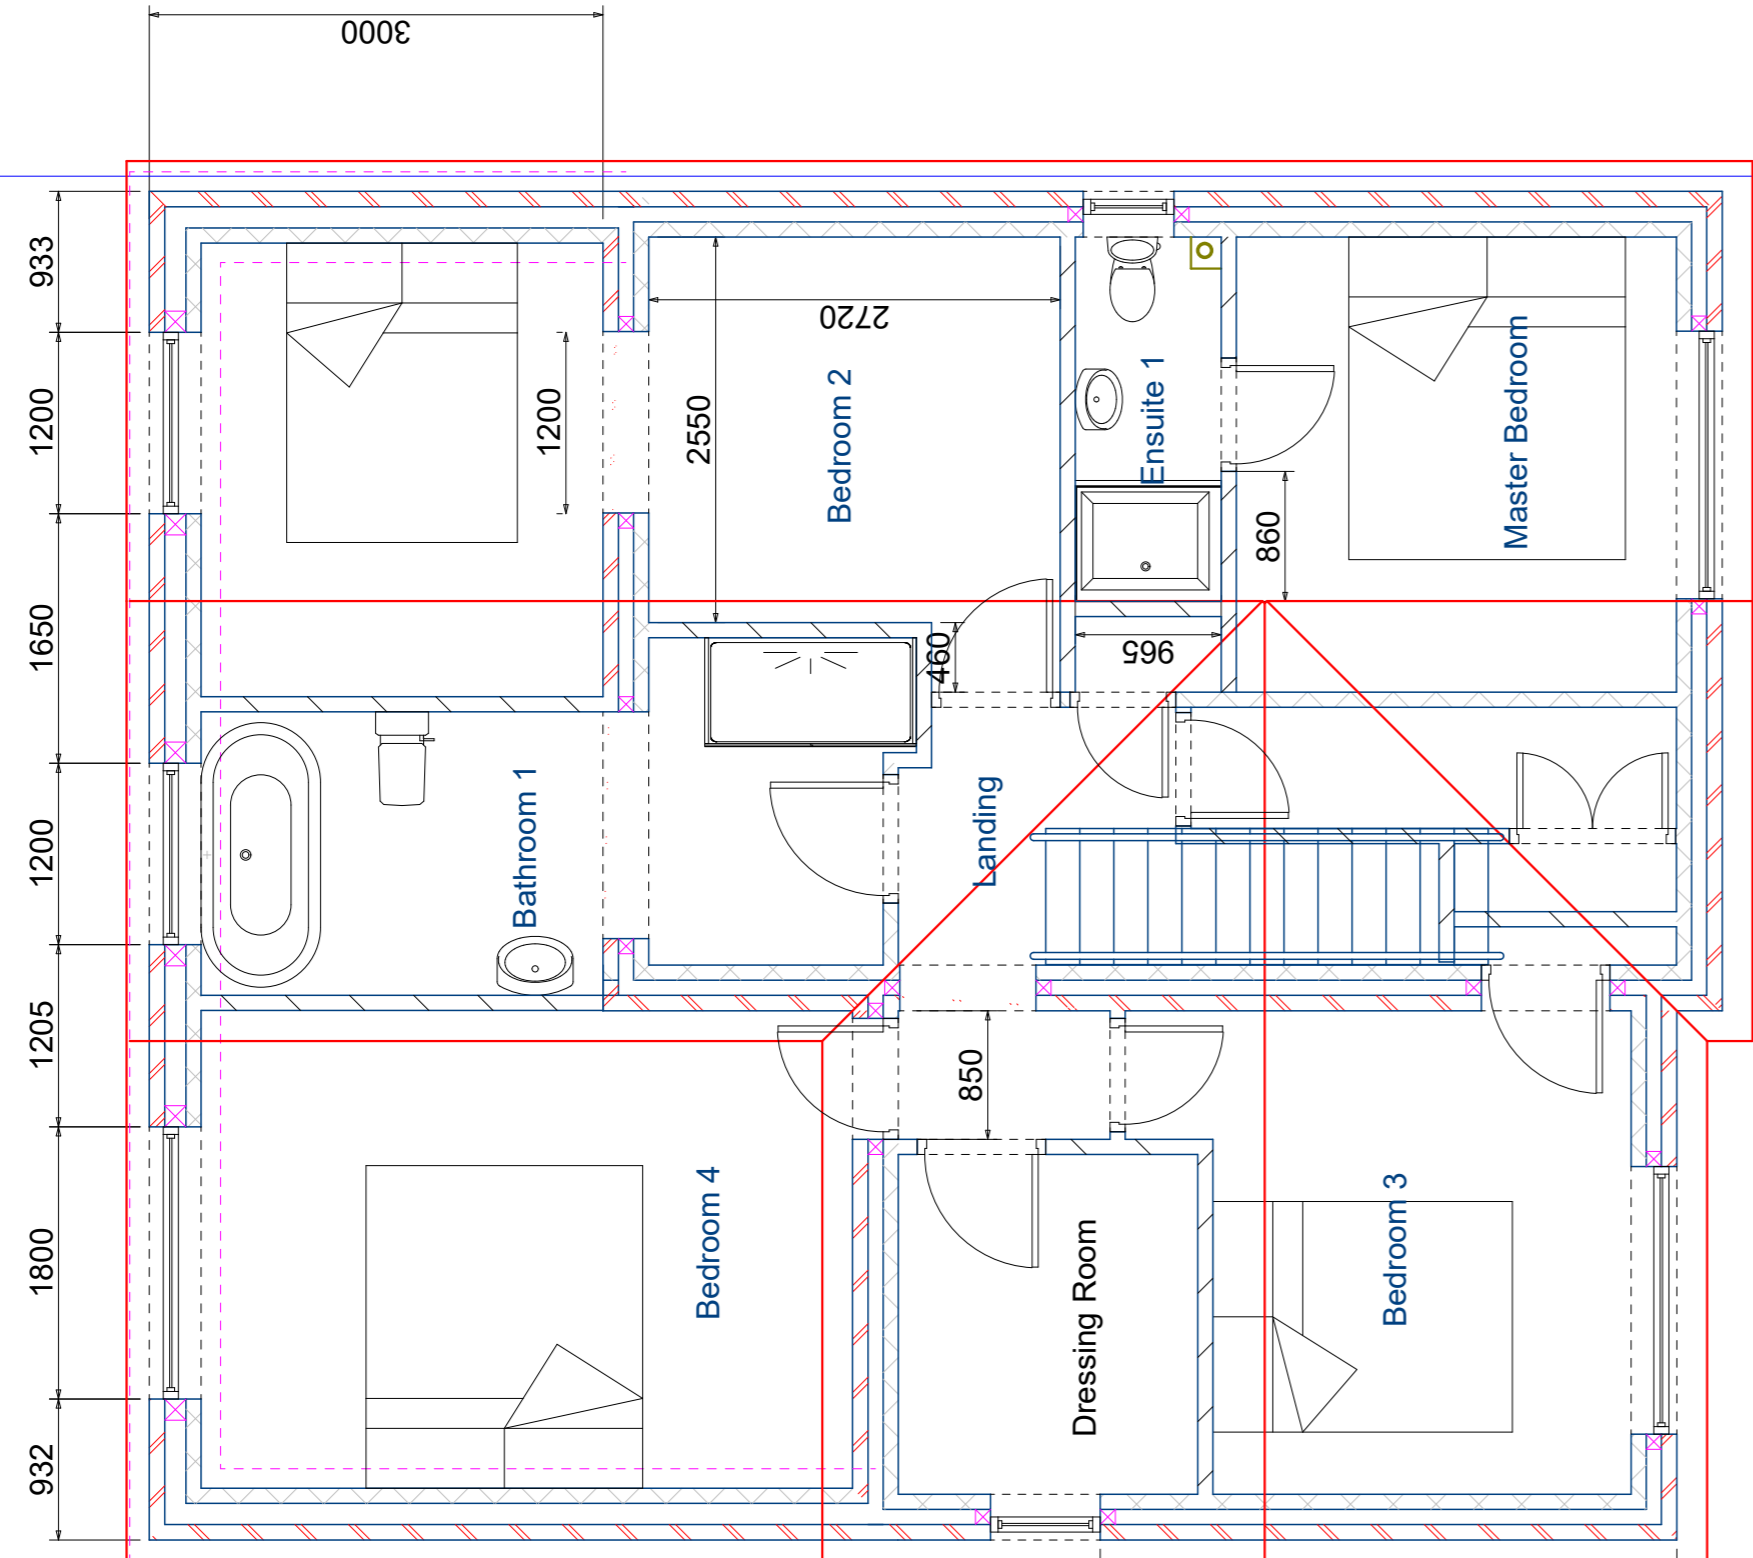


First Floor Layout

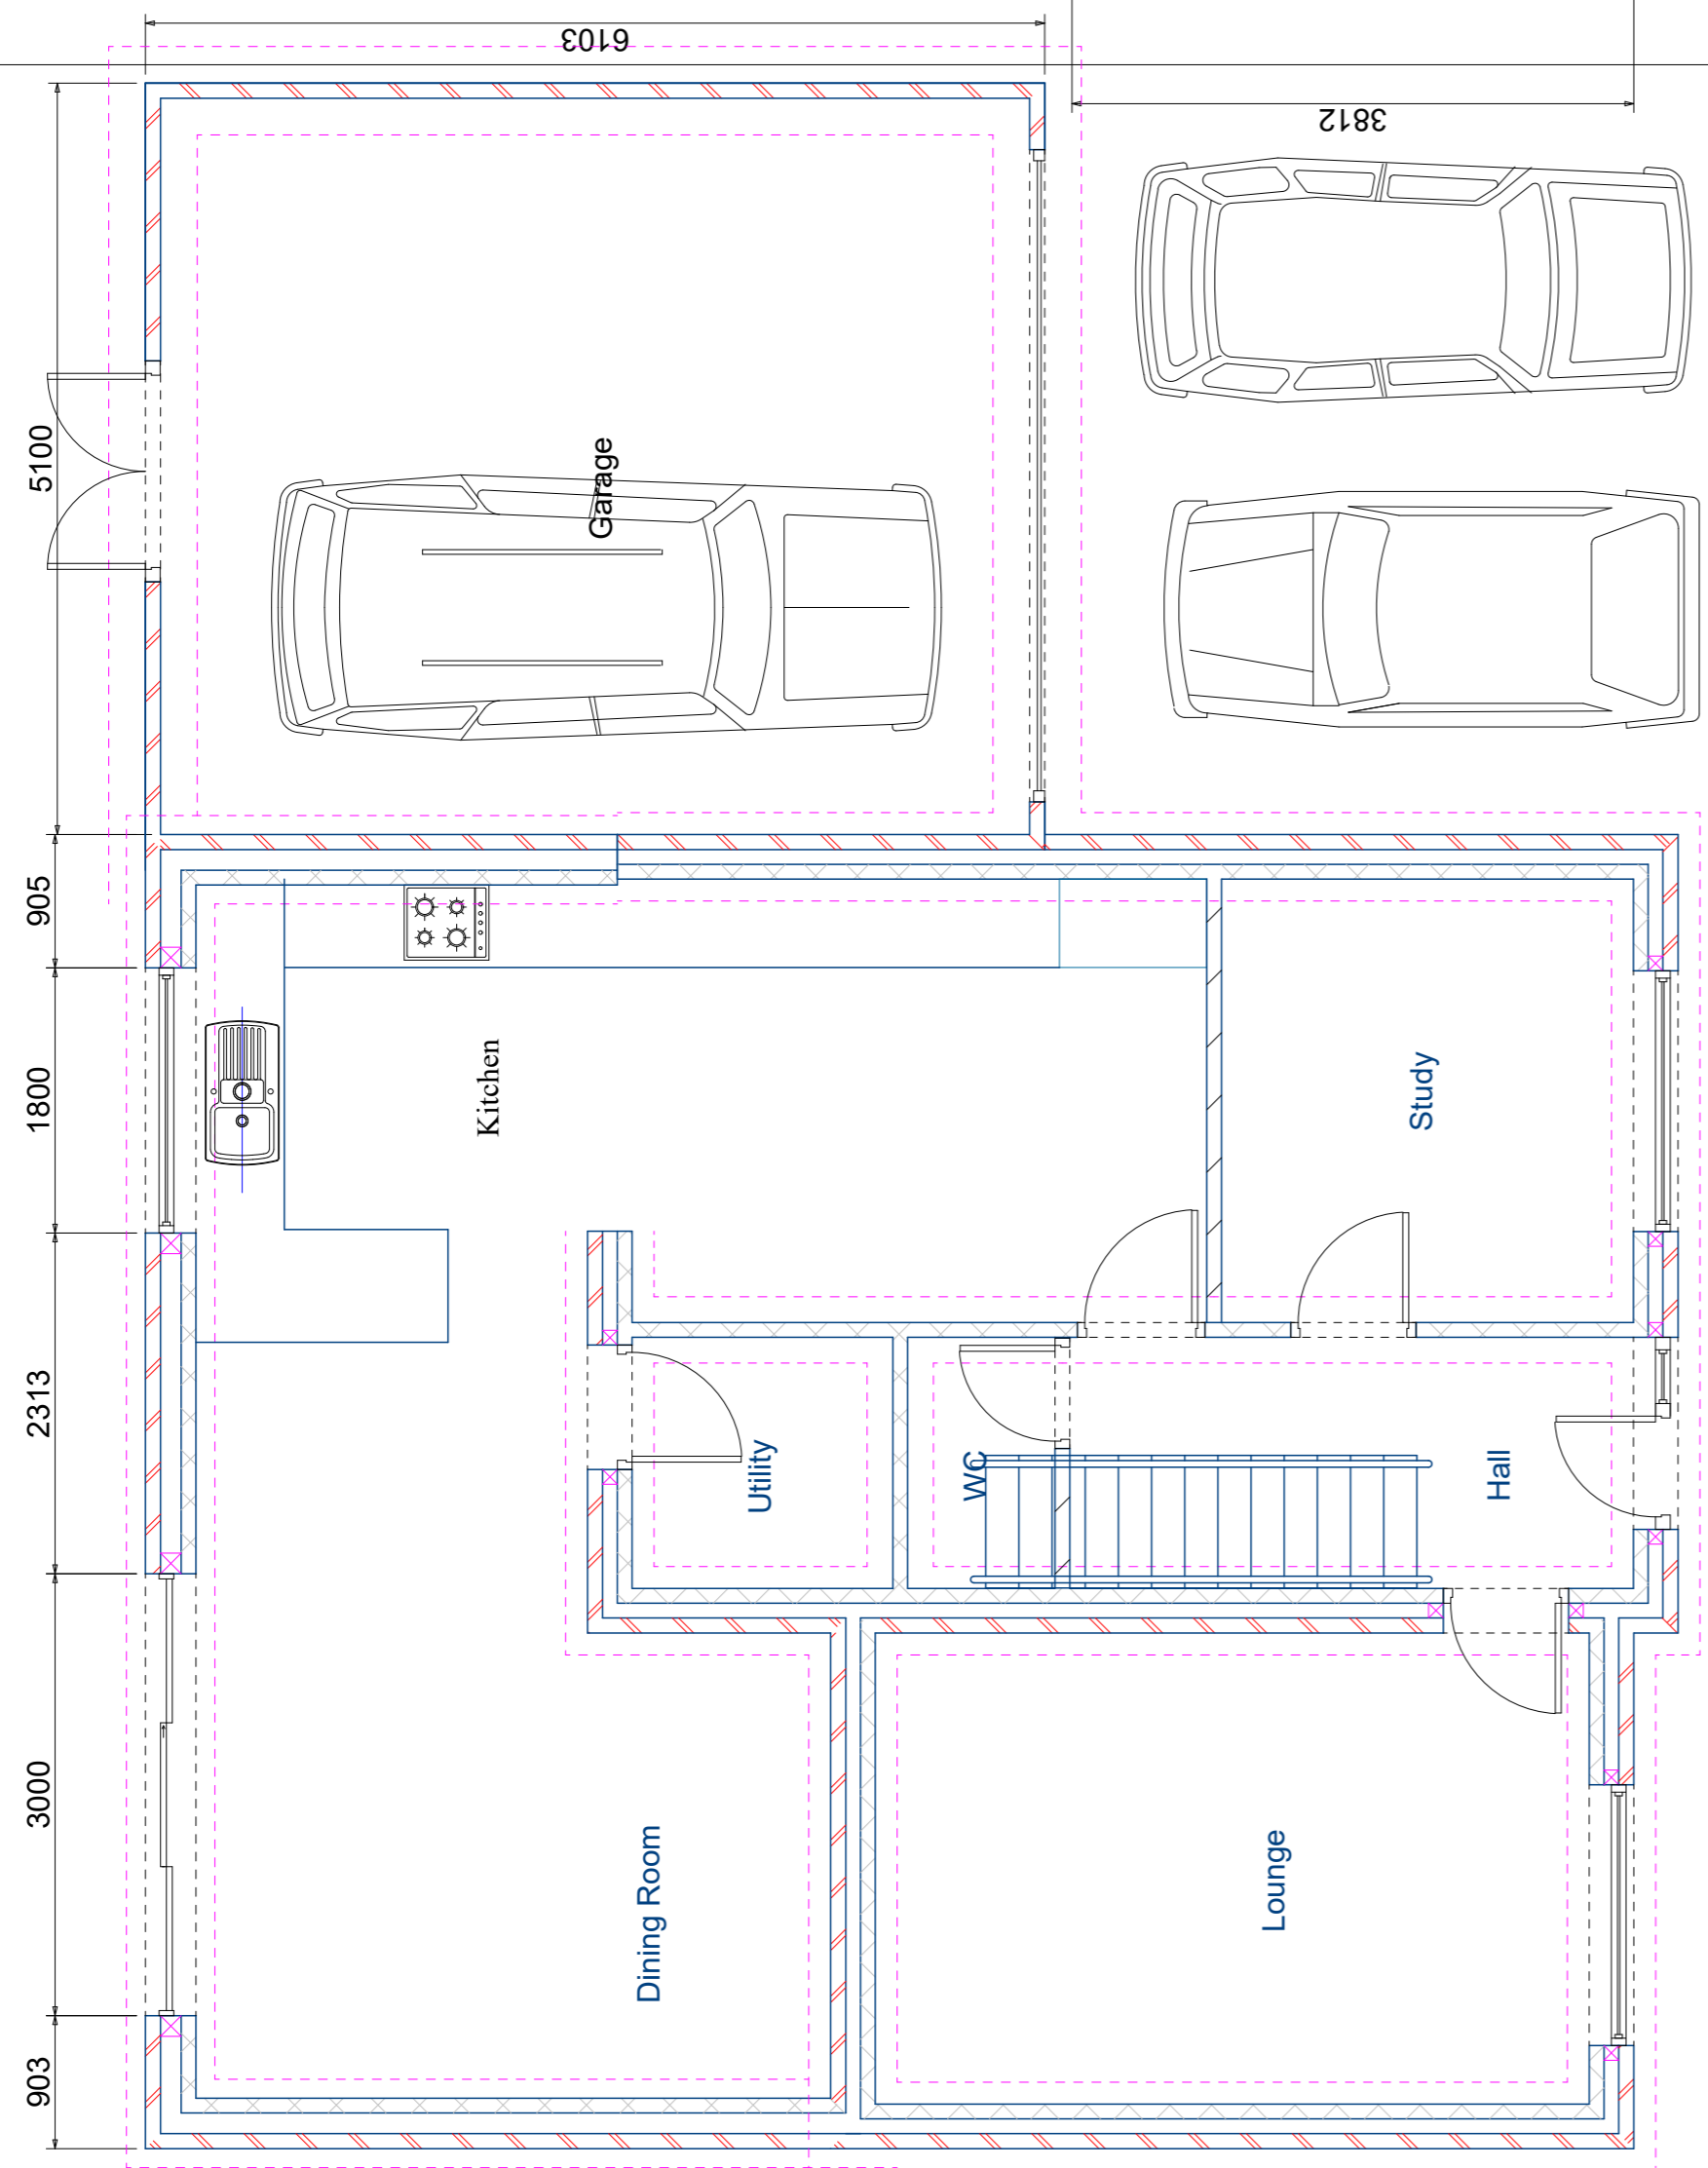


Ground Floor Layout

Existing boundary to be retained & new garage built in alignment with the existing Garage

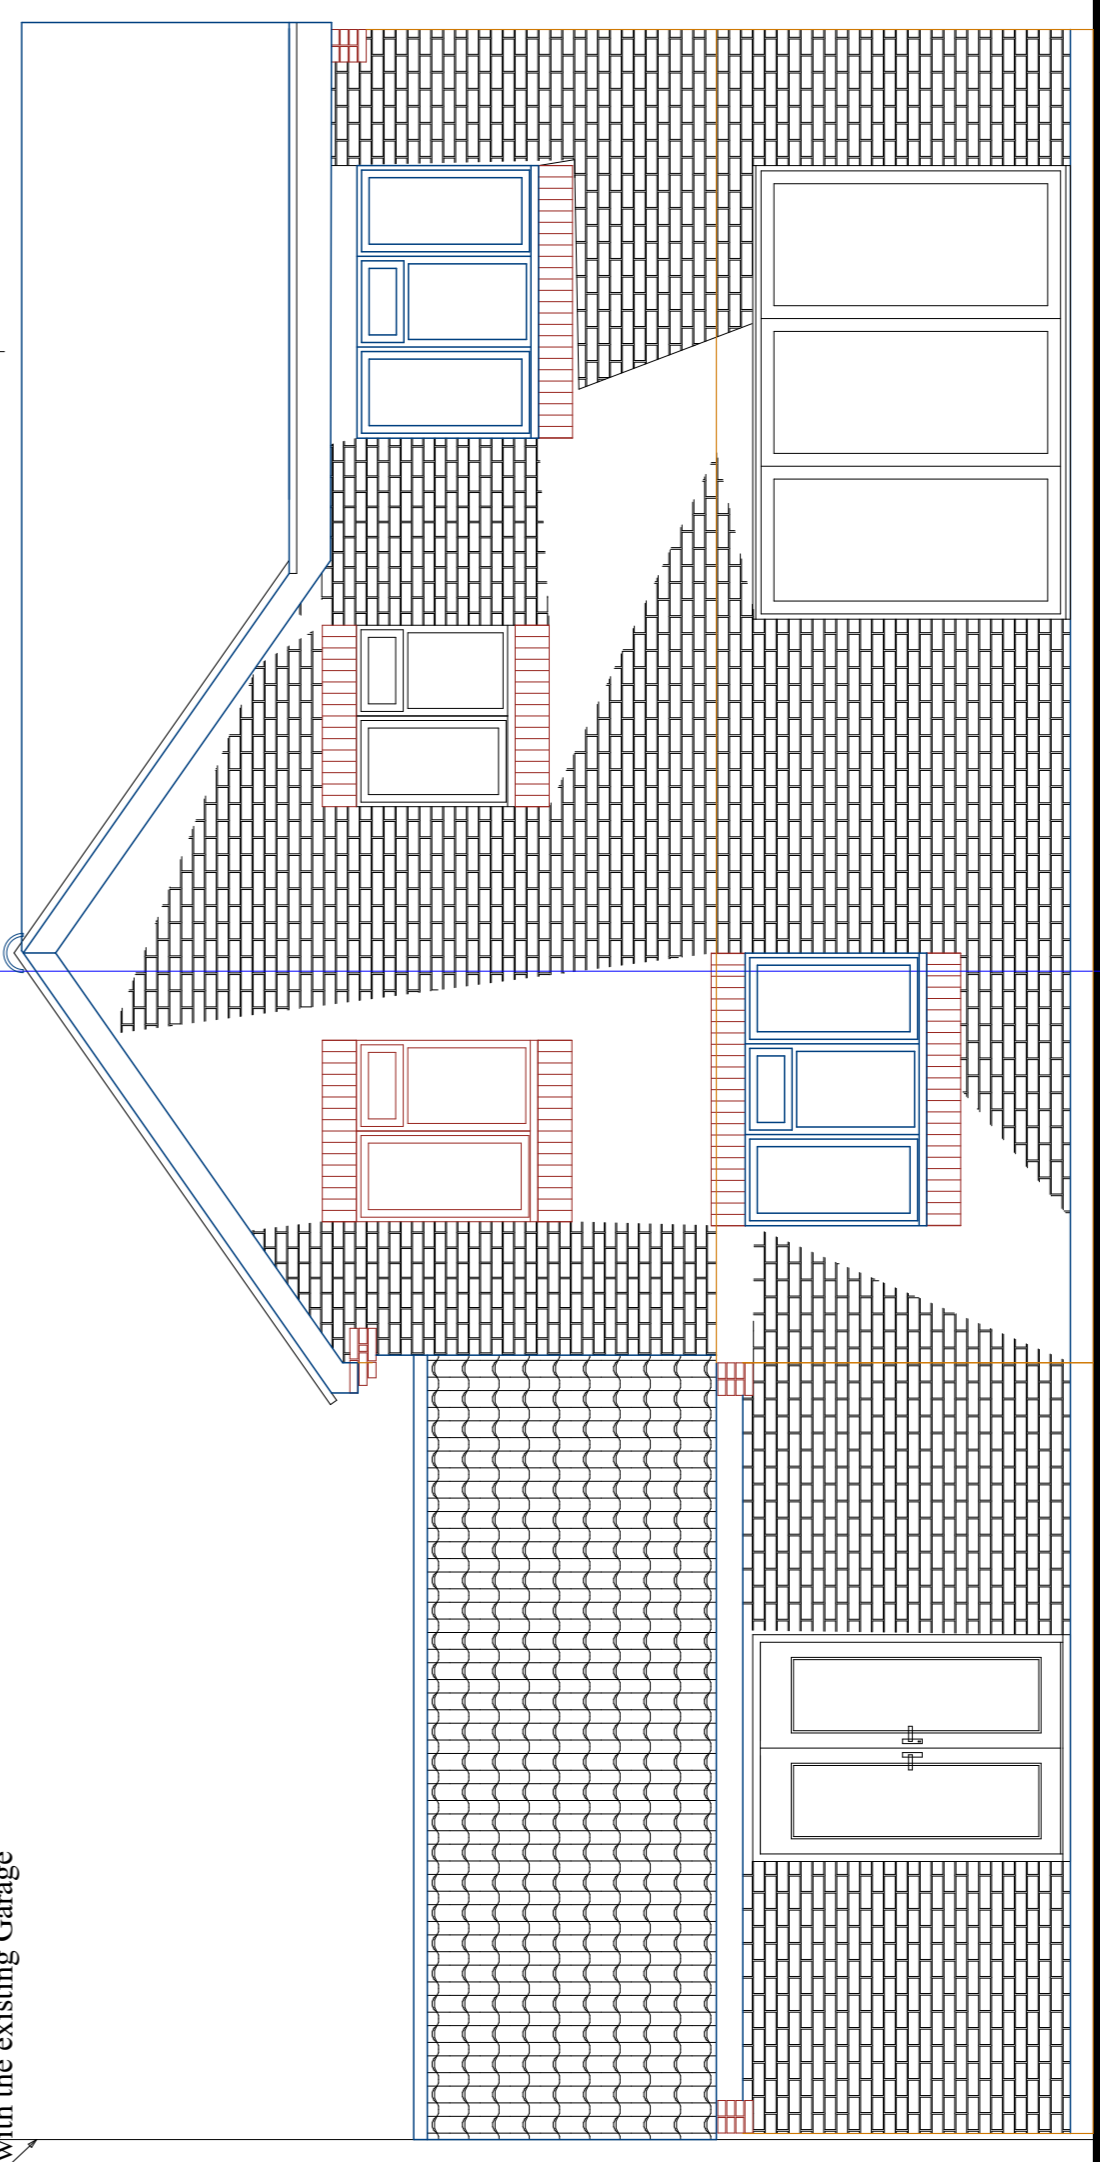

Rear Elevation

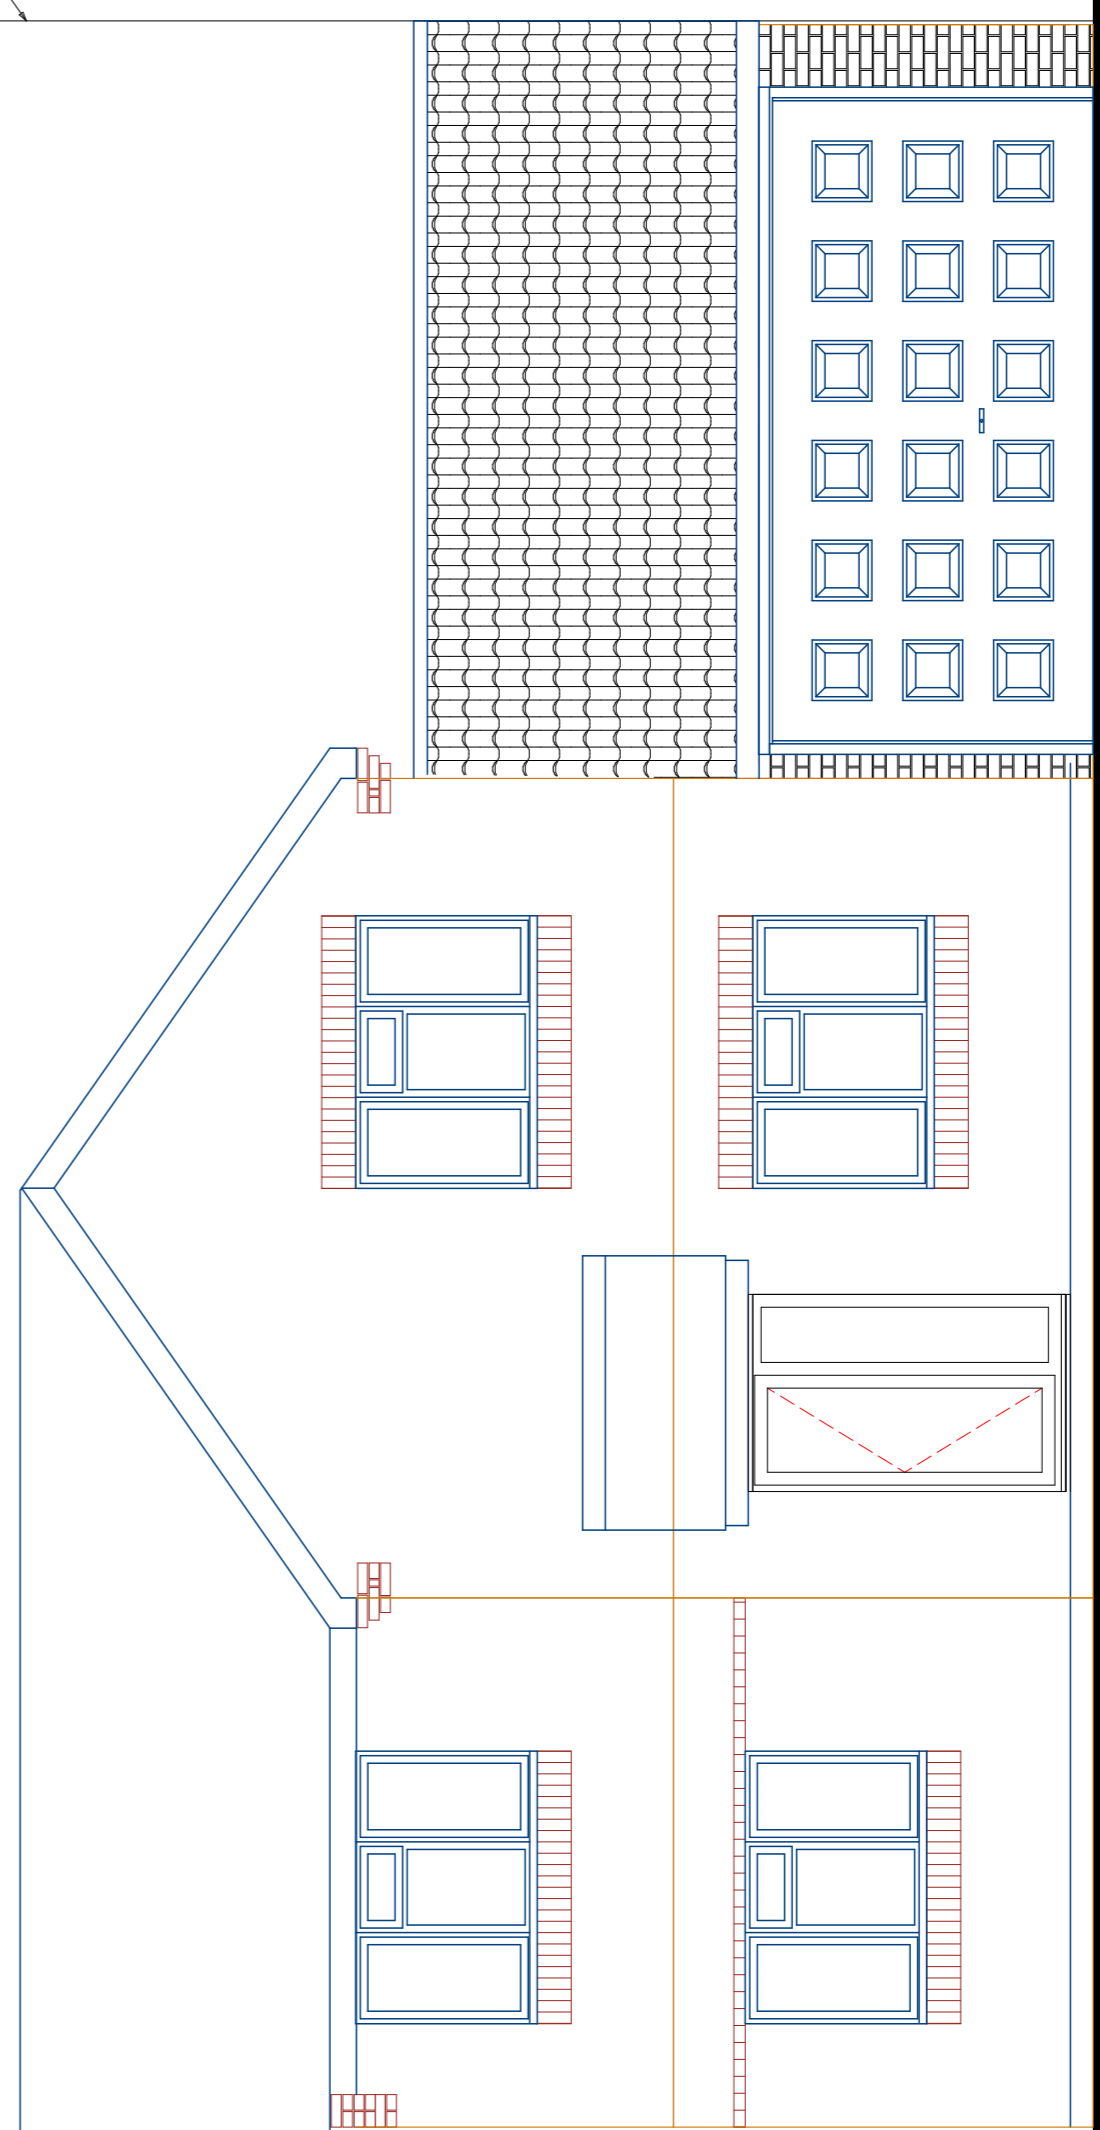

Front Elevation

To be checked on site

Project  
**Two Storey Side & Rear Extensions**  
12 Stinchar Drive  
Chandlers Ford  
SO53 4QH  
Drawing Title  
**Proposed Plans & elevations**

Client  
**Mr & Mrs Holland**  
Drawing No.  
**HOLL/01/23**

Date  
April 23  
Drawn by  
PD  
Scale  
1:50  
Checked by  
Name

Page Size - A1  
3000 mm

Company Address, Phone & Email