


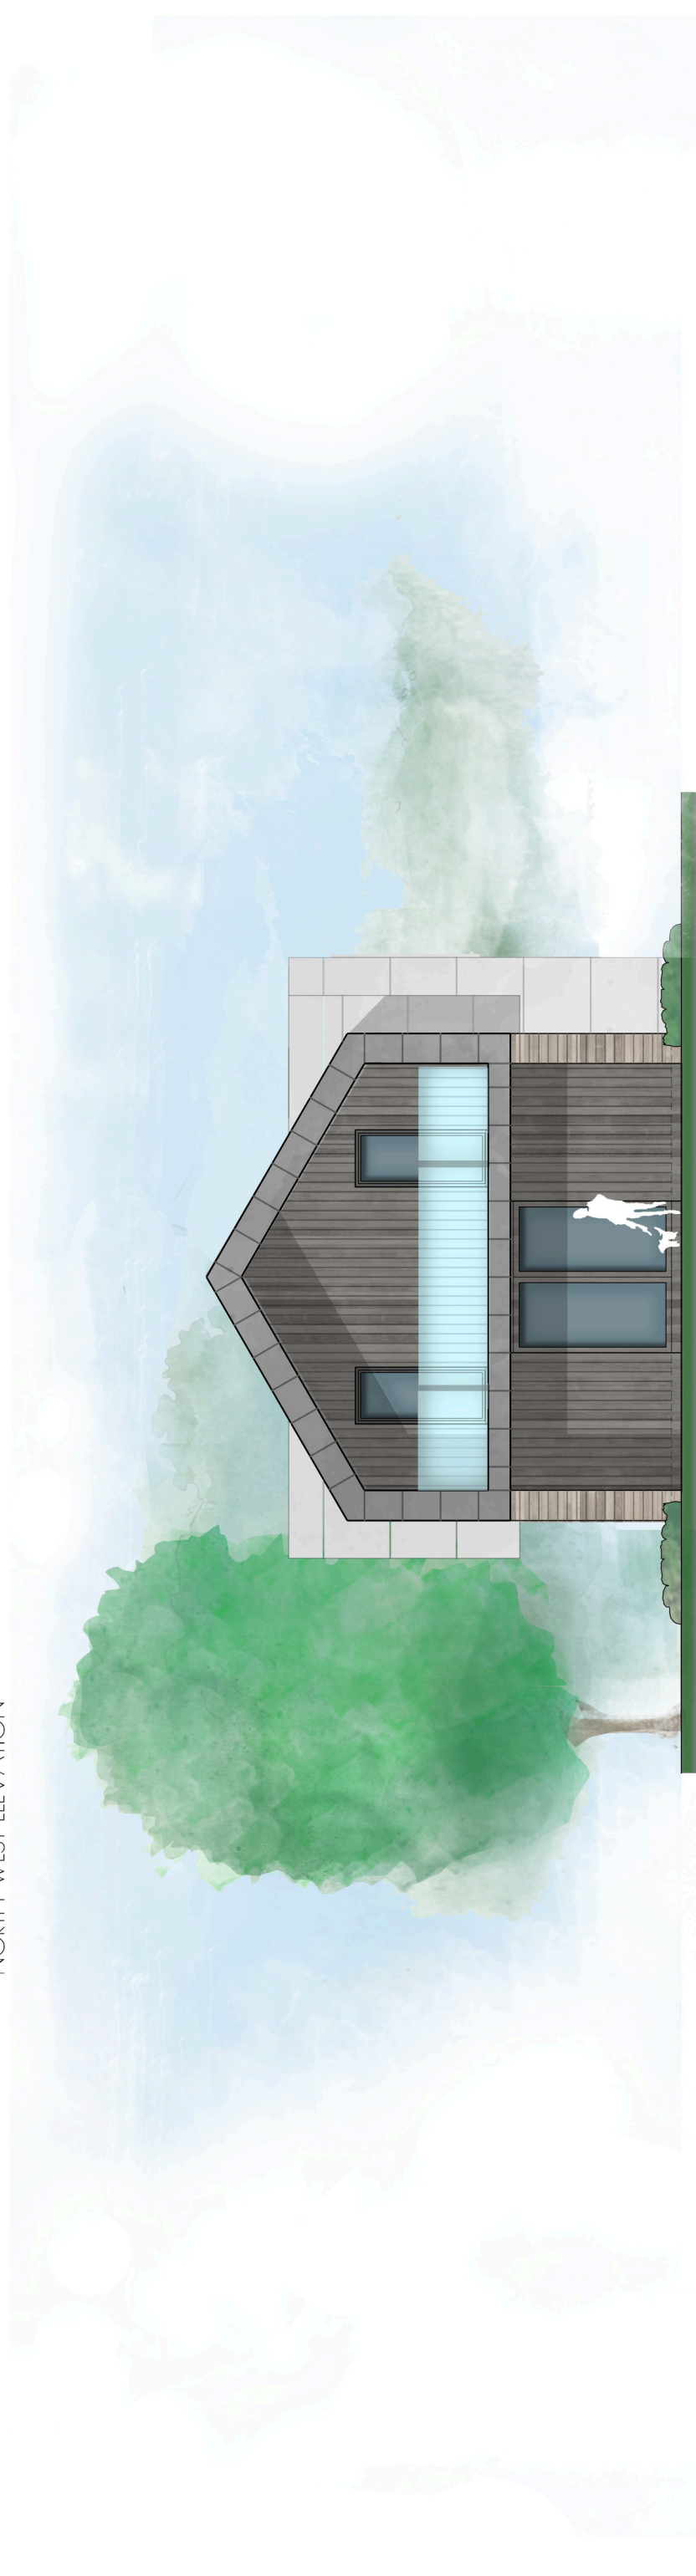

NORTH-WEST ELEVATION



SOUTH-WEST ELEVATION

JON DALE ARCHITECT LTD.

Jon Dale RBA 12 Crestwood View, Eastleigh, Hampshire, SO50 4NF Tel: 07787 575126 E-mail: jondalearchitect@gmail.com

Project

Woolley Green Farm
Brashfield

Title

Plot 2
West and South Elevations

Scale 1:100



Scale 1:100

Date Feb '23

Drawn RDP

Checked JD

Job No. 130

Drawing No. P2.e1

Revision -