


First Floor



Ground Floor

scale 1:100

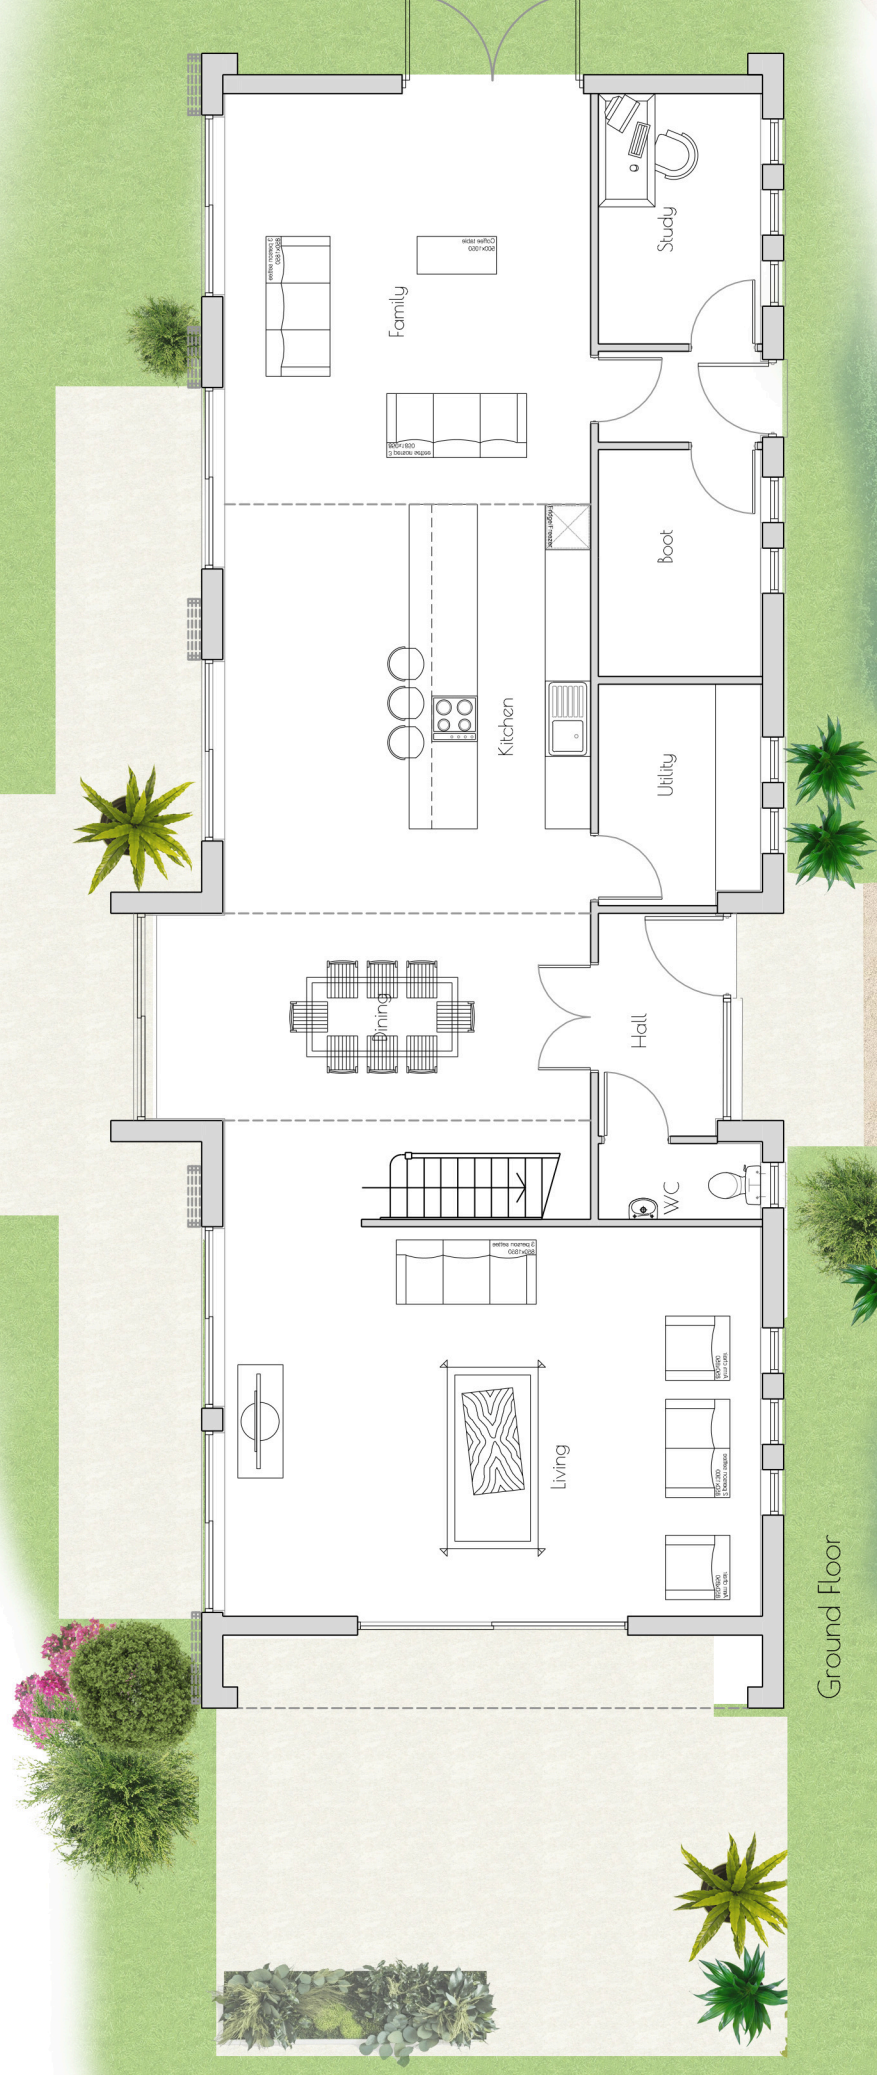

|            |             |           |              |
|------------|-------------|-----------|--------------|
| House type | <b>4B</b>   | Variation |              |
| Bedrooms   | <b>4</b>    | Persons   | <b>8</b>     |
| Sq.ft      | <b>2944</b> | Sq.m      | <b>273.5</b> |

# JON DALE ARCHITECT LTD.

Jon Dale RBA 12 Crestwood View, Eastleigh, Hampshire, SO50 4NF Tel: 07787 575126 E-mail: jondalearchitect@gmail.com

## Project

Woolley Green Farm  
Brasfield

Title  
Plot 2  
Floor Plans

|       |         |       |         |         |             |          |
|-------|---------|-------|---------|---------|-------------|----------|
| Scale | Date    | Drawn | Checked | Job No. | Drawing No. | Revision |
| 1:100 | Feb '23 | RDP   | JD      | 130     | P2.p        | -        |