




Plot 2 Garage

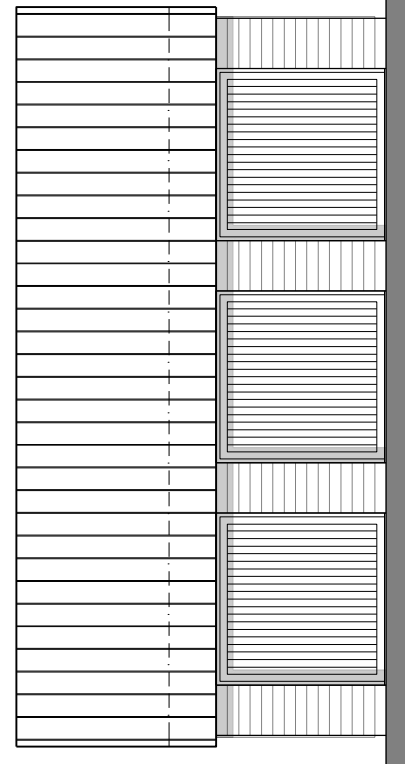


North Elevation

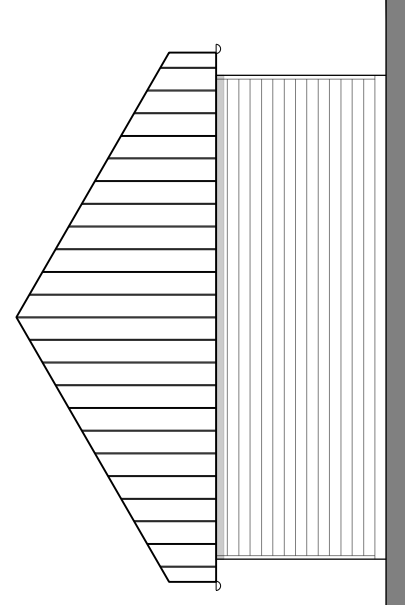


West Elevation

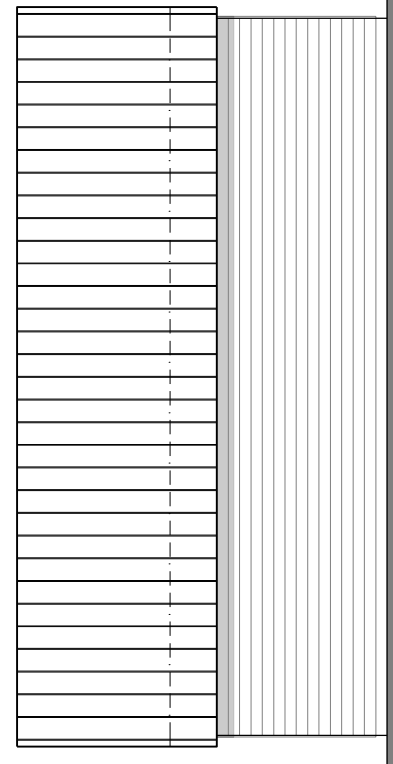

South Elevation

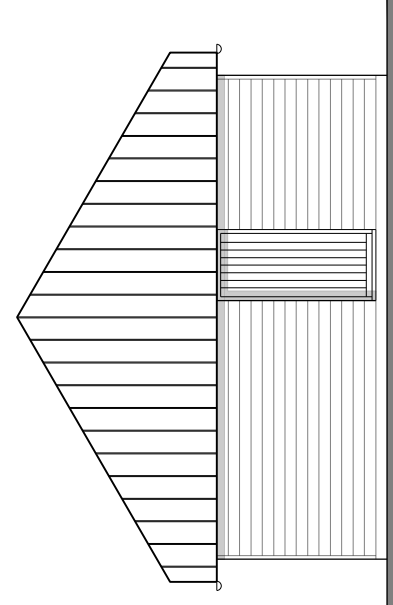

East Elevation

 

scale 1:100

JON DALE ARCHITECT LTD.

Jon Dale RIBA 12 Crestwood View, Eastleigh, Hampshire, SO50 4NF Tel: 07787 575126 E-mail: jondalearchitect@gmail.com

Project	Title	Job No.	Drawing No.	Revision
Woolley Green Farm Brashfield	Plot 2 Garage Plans and Elevations	130	Gar:01	-
Scale	Date	Drawn	Checked	
1:100	Mar 23	RP	JD	