




FRONT ELEVATION

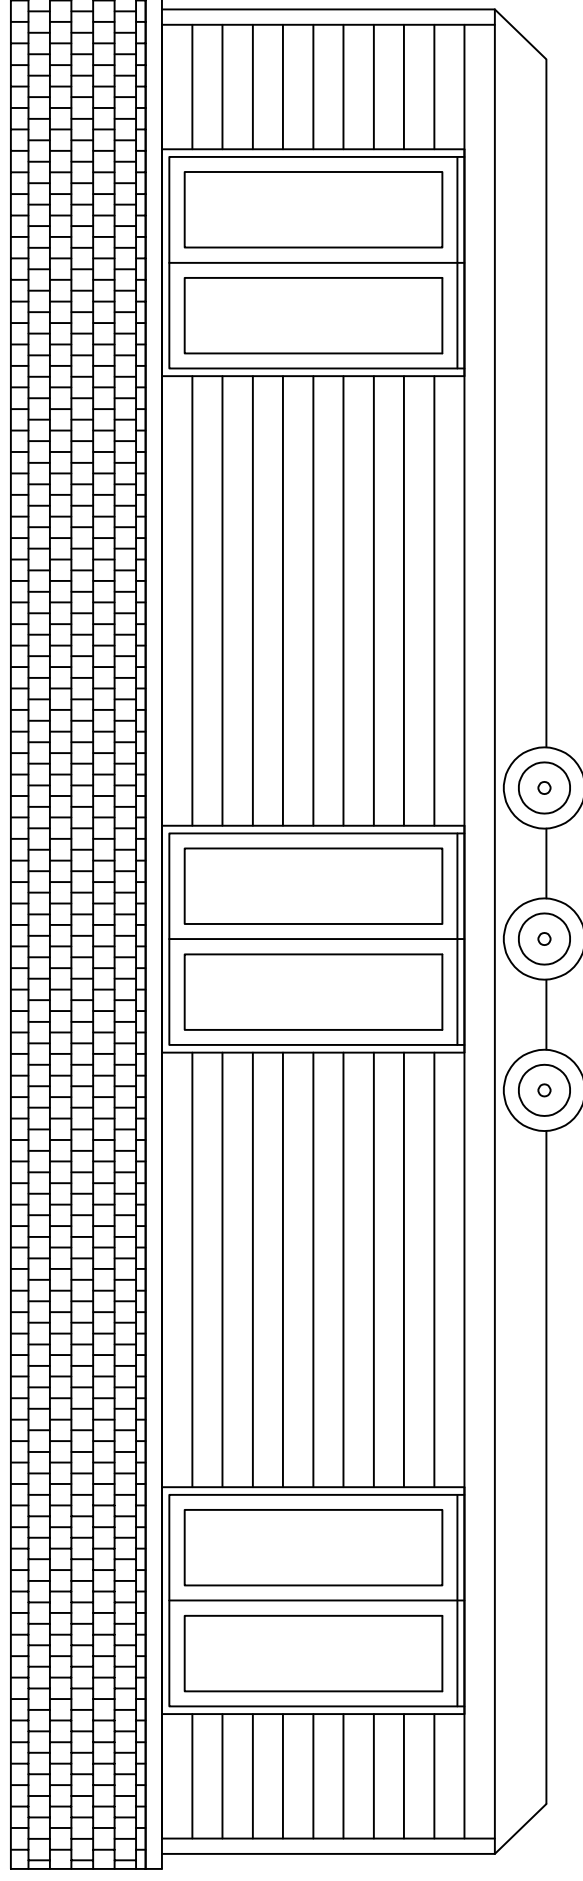

REAR ELEVATION

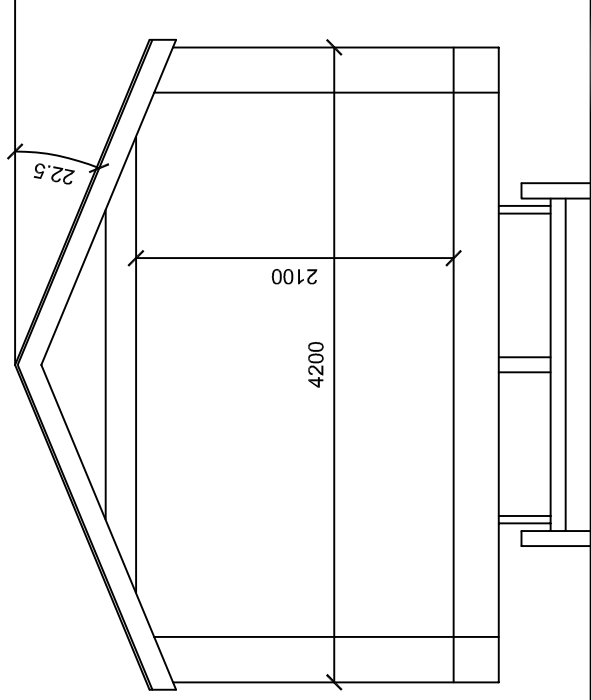

SECTION ELEVATION

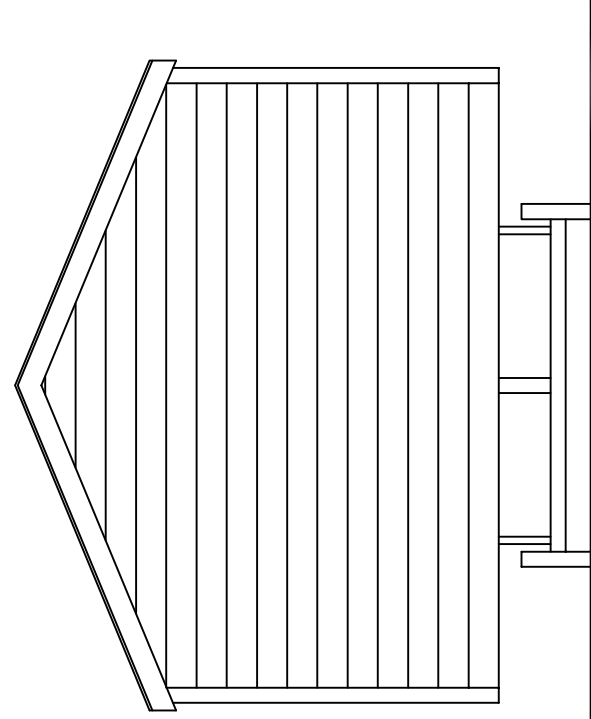


END ELEVATIONS

Do not scale from this drawing
 All dimensions are to be checked onsite
 This drawing is not to be used for construction purposes
 This drawing is copyright of
 MR Joinery
 North Wales Ltd trading as Cedar Tree Pods.
 MR Joinery reserve the right to alter/replace the stated products/manufacturers as require suiting specific requirement and/or availability

PROJECT: PARRY

DRG TITLE Elevation and Section

DRG NO	REV	SCALE	DATE
1	A	1:50	JAN 2023

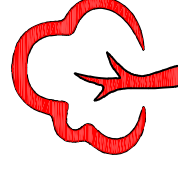

Cedar Tree Pods

GERWYN FECHAN, ROYTON, WREXHAM, LL13 0SL.
 t: 01978 780859 e: info@cedartreepods.co.uk
 m: 07852 879663 w: www.cedartreepods.co.uk