


First Floor

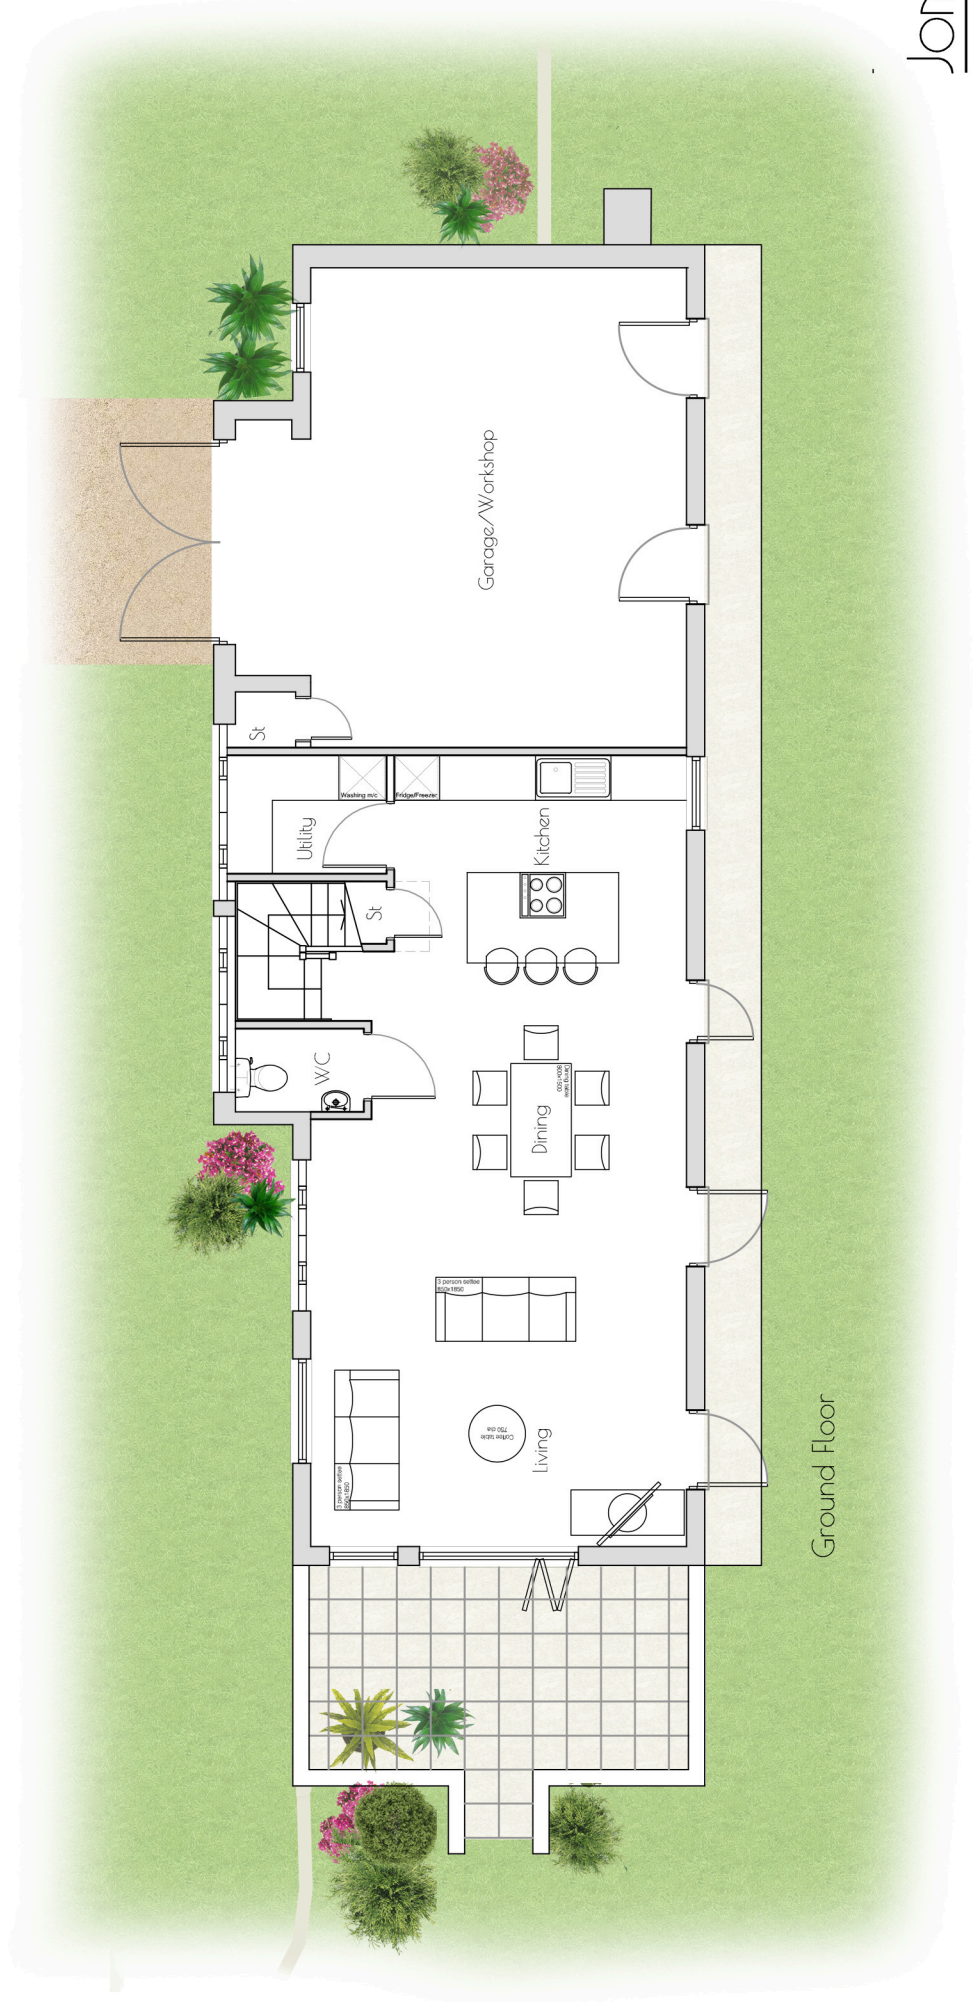

Ground Floor

# JON DALE ARCHITECT LTD.

Jon Dale RBA 12 Crestwood View, Eastleigh, Hampshire, SO50 4NF Tel: 07787 575126 E-mail: jondalearchitect@gmail.com

Project Woolley Green Farm, Braishfield  
 Title Existing barn A  
 Proposed Floor Plans

Scale 1:100 Date Mar 23 Drawn RP Checked JD Job No. 130 Drawing No. Exist:06 Revision -

