
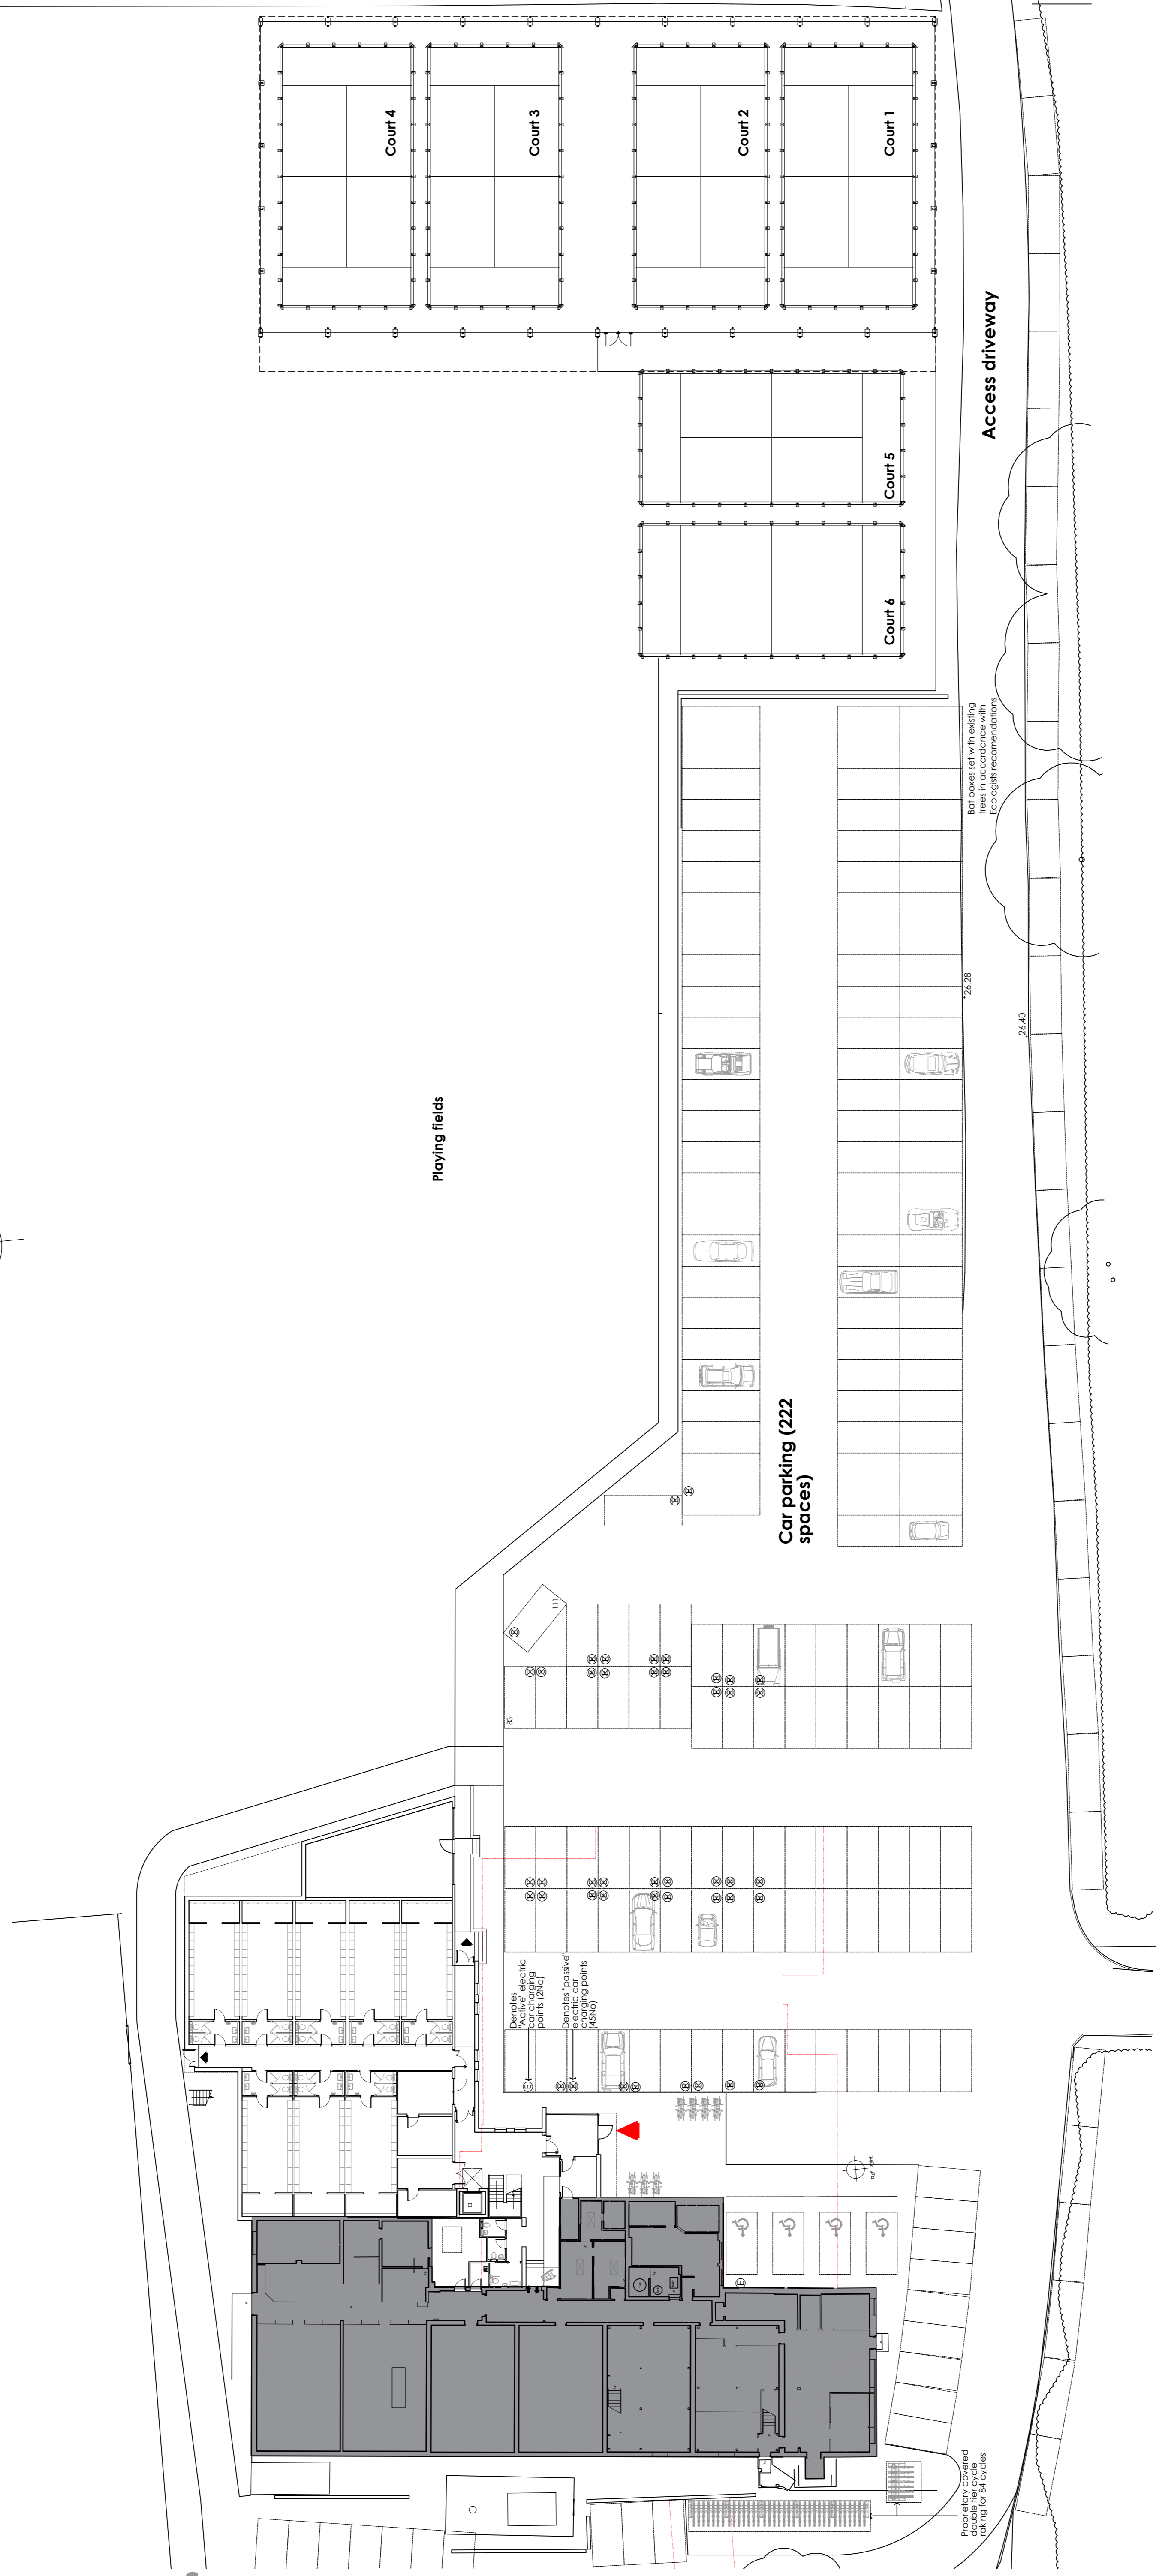


# Trojans Clubhouse

This drawing is copyright and is not to be reproduced. The contractor will be held responsible for the accuracy of works involving the setting out and checking of all dimensions on the drawing and on site. Dimensions must not be scaled from this drawing.

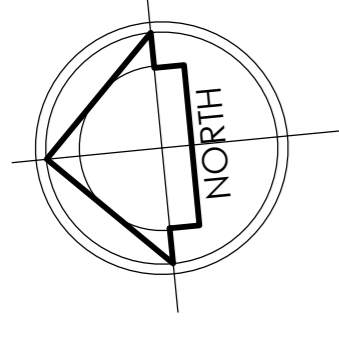

Site plan 1:250 @ A1 0 1 2 3 4 5 10m

REVISIONS:	DRAWING No:	P20-080
PROJECT:	Proposed replacement clubhouse at: Trojan's sports centre, Stoneham Lane, SO50 9HT.	02-02-002
DRAWING TITLE:	PLANNING: Site plan	
CLIENT:	Trojans	
SCALE:	DATE:	1:250 @ A1 APR 2022
DRAWN BY:	CHECKED BY:	JH