




South elevation 1:100 @ A1

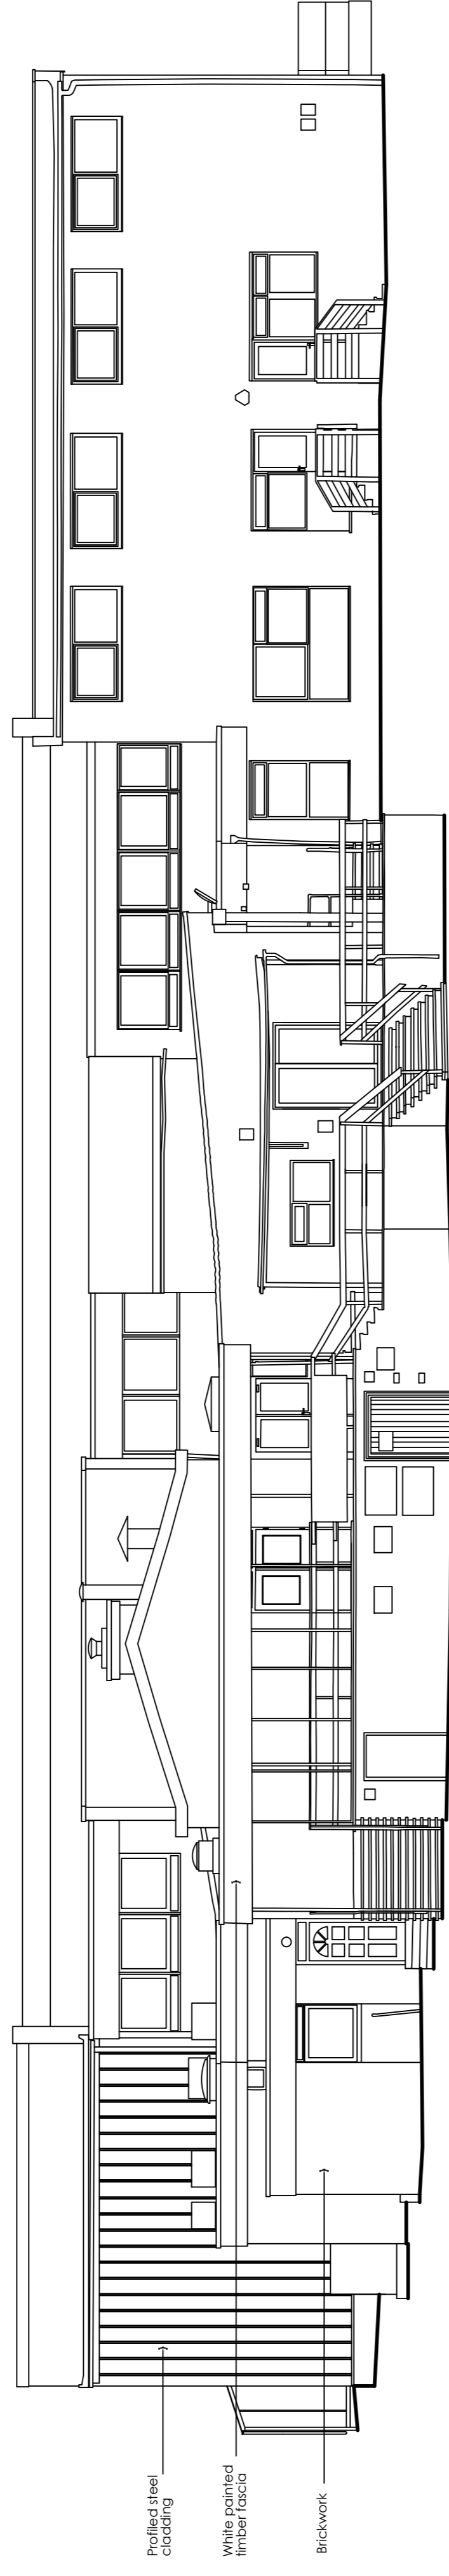

East elevation 1:100 @ A1

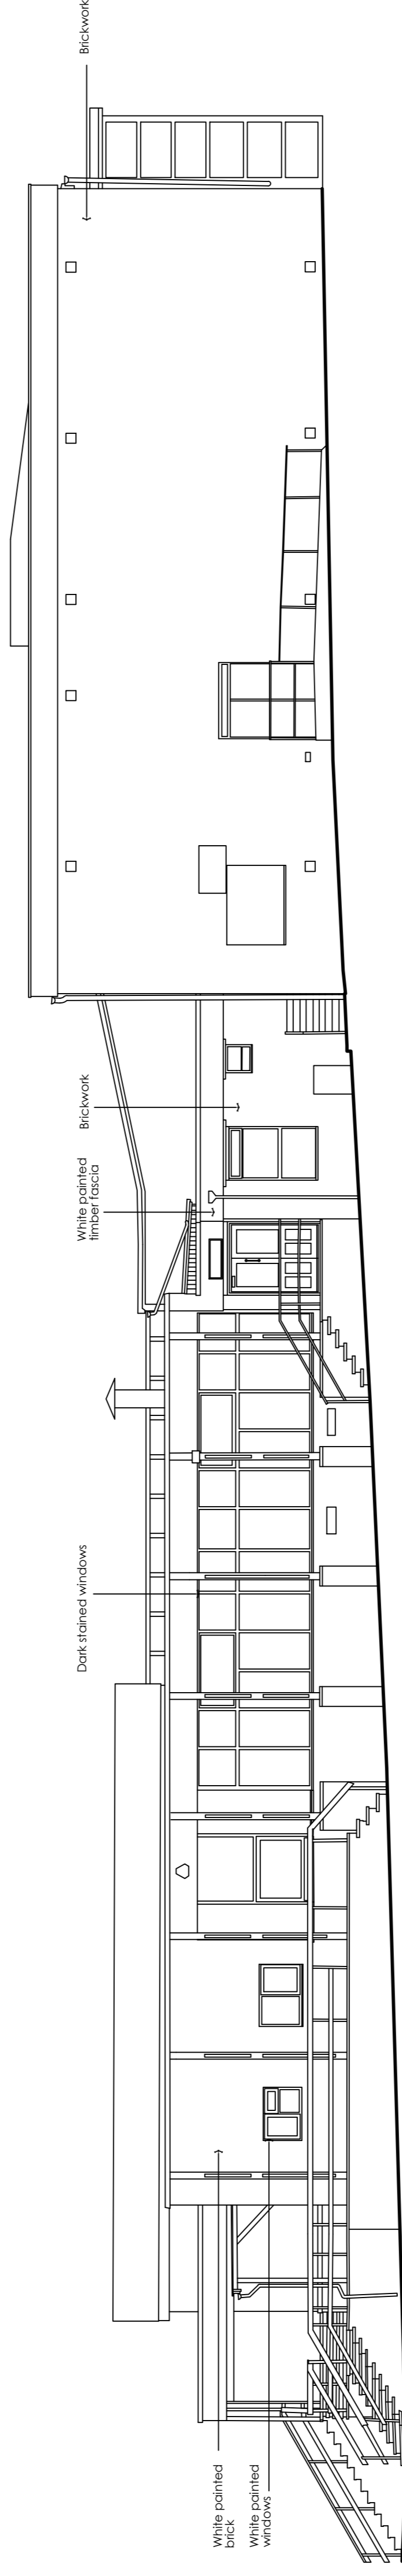

North elevation 1:100 @ A1

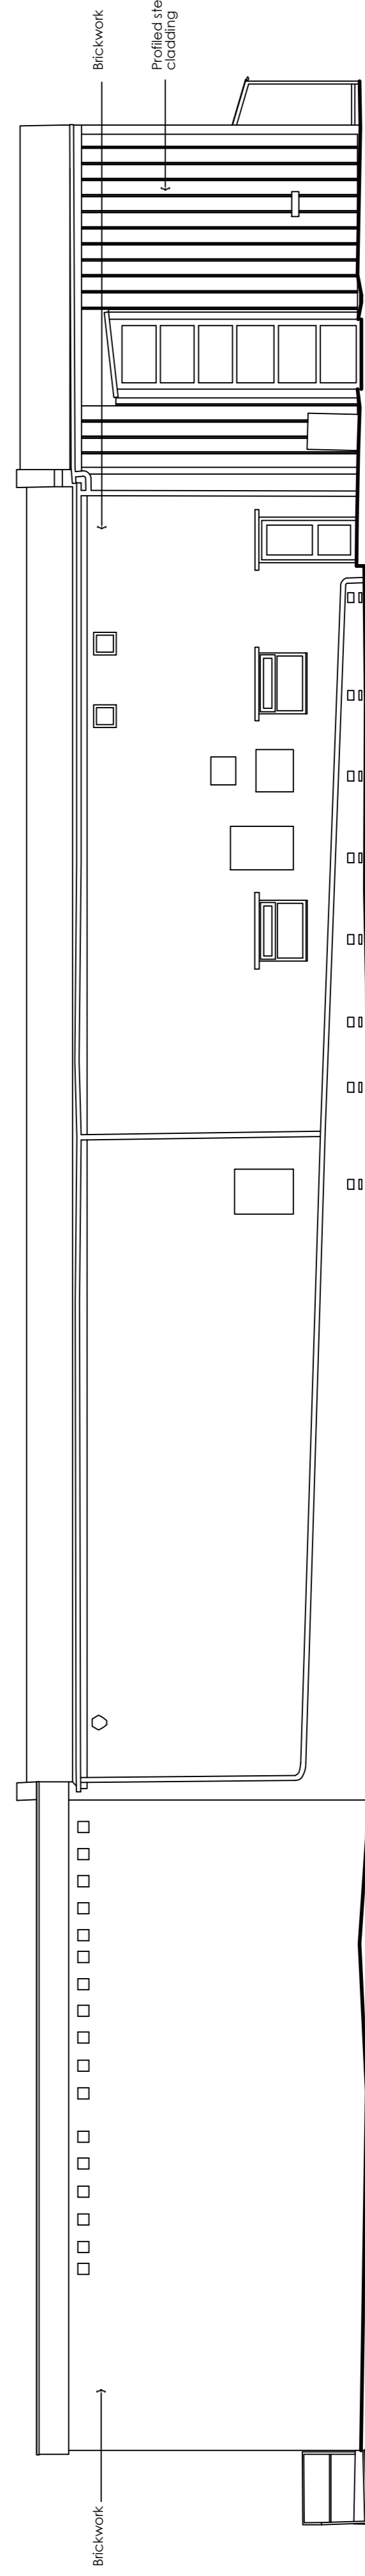

West elevation 1:100 @ A1

PROJECT: Proposed replacement clubhouse at: Trojans sports centre, Stoneham Lane, SO50 9HT.

DRAWING NO: P20-080
DATE: 02-05-003

PLANNING: Existing Elevations

CLIENT: Trojans
SCALE: 1:100 @ A1
DATE: 1 APR 2023
DRAWN BY: SH
CHECKED BY: