



# Trojans Clubhouse

This drawing is copyright and is not to be reproduced. The contractor will be held responsible for the accuracy of works involving the setting out and checking of all dimensions on the drawing and on site. Dimensions must not be scaled from this drawing.

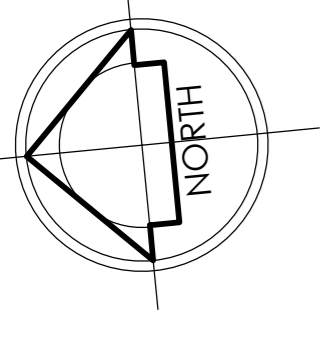

Ground floor gross internal: 663m<sup>2</sup>  
 First floor gross internal: 500m<sup>2</sup>  
 Total: 1163m<sup>2</sup>

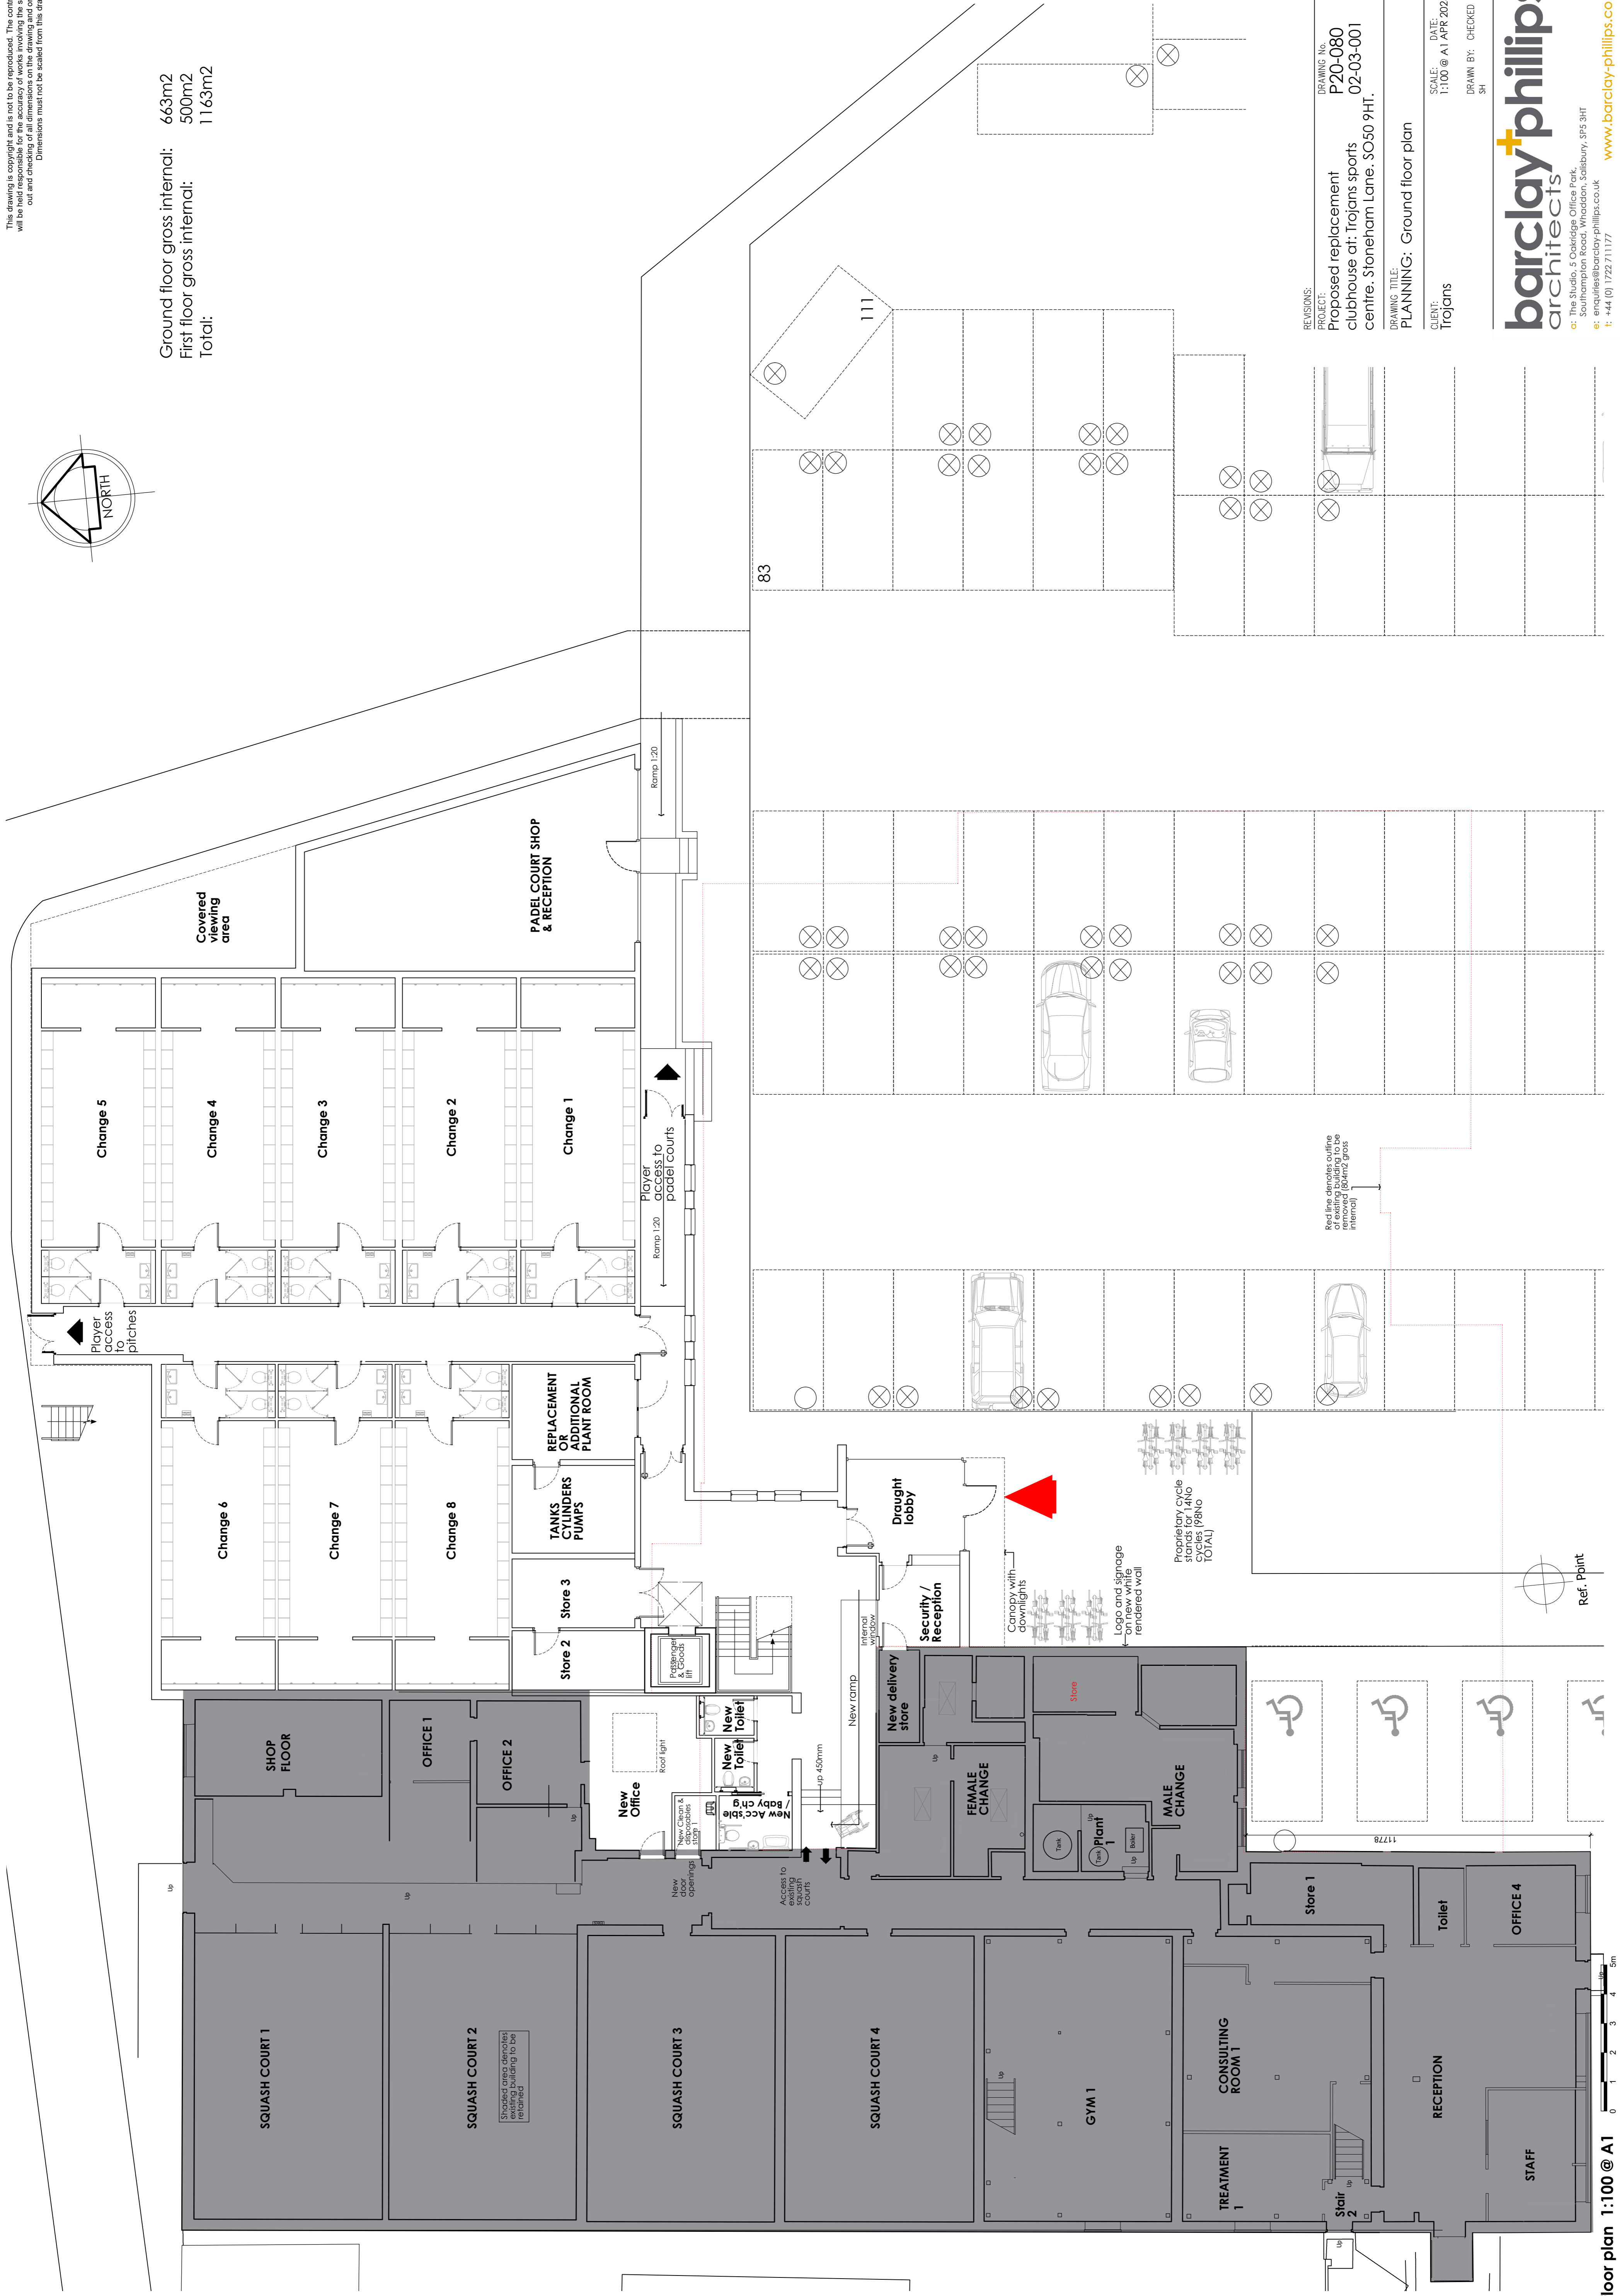

REVISIONS:  
 PROJECT: Proposed replacement clubhouse at: Trojans sports centre, Stoneham Lane, SO50 9HT.  
 DRAWING No: P20-080  
 DATE: 02-03-001

PLANNING: Ground floor plan  
 CLIENT: Trojans  
 SCALE: 1:100 @ A1  
 DATE: 14 APR 2023  
 DRAWN BY: [Name]  
 CHECKED BY: [Name]

**barclay+phillips**  
 architects  
 The Studio, 5 Oakridge Office Park, Southampton Road, Winchester, Southampton, SO5 3HT  
 enquiries@barclay-phillips.co.uk  
 t: +44 (0) 1722 711177  
 www.barclay-phillips.co.uk

Ground floor plan 1:100 @ A1