

 



This drawing is the property of GWP Architecture. Copyright is reserved by them and this drawing is to be used on the project for which it was prepared. It is not to be used for any other project without the consent in writing of GWP Architecture. Project, time, quality or cost are not to be guaranteed. All dimensions should be checked against the drawings and any discrepancies should be reported to the Planning Coordinator. All work to be carried out in accordance with current Building Regulations. Accuracy of dimensions is the responsibility of the architect at the job before commencing any work or written dimensions should be taken. Do not take off drawing. Any discrepancies to be reported to the architect.

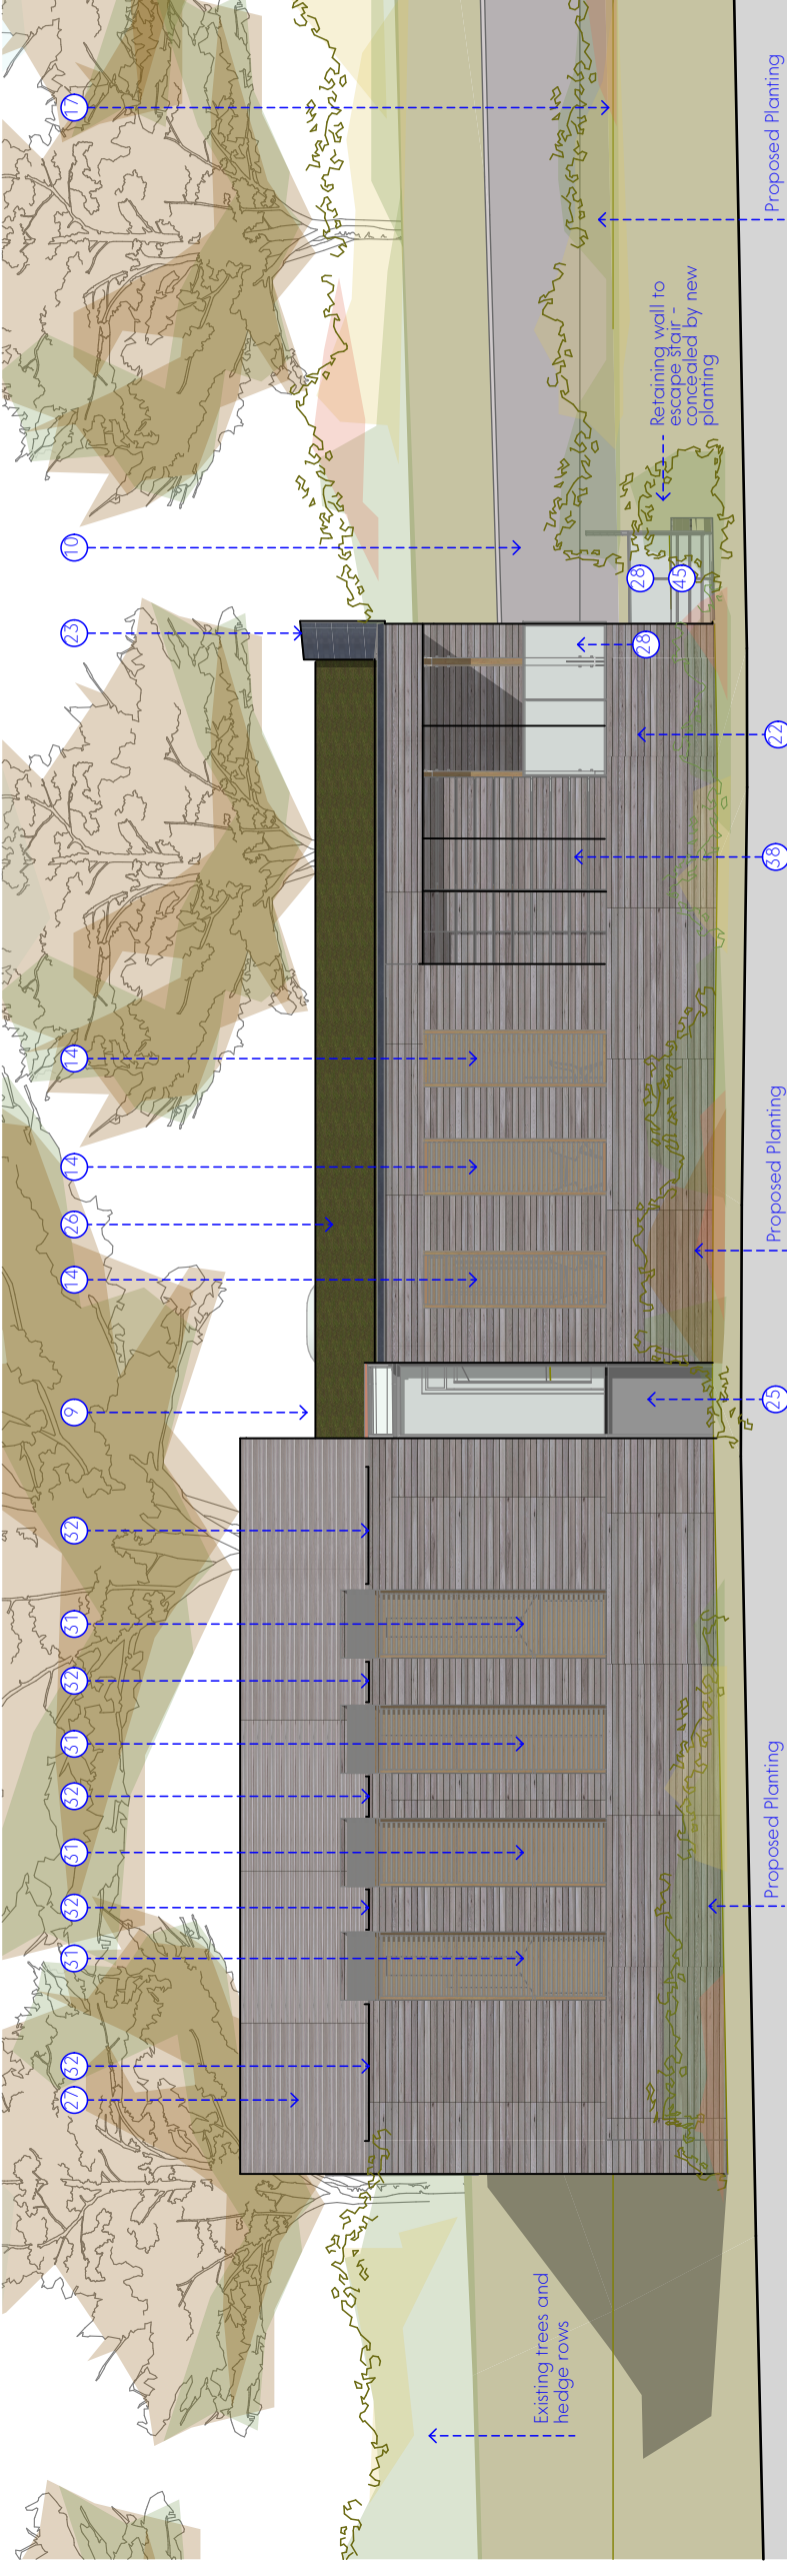

Location Key

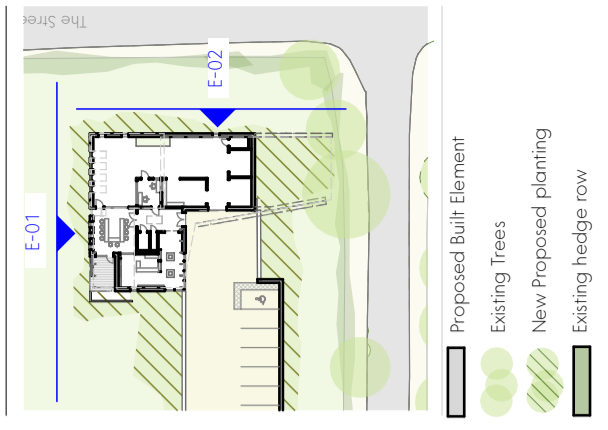

E-01 - Proposed North West Elevation

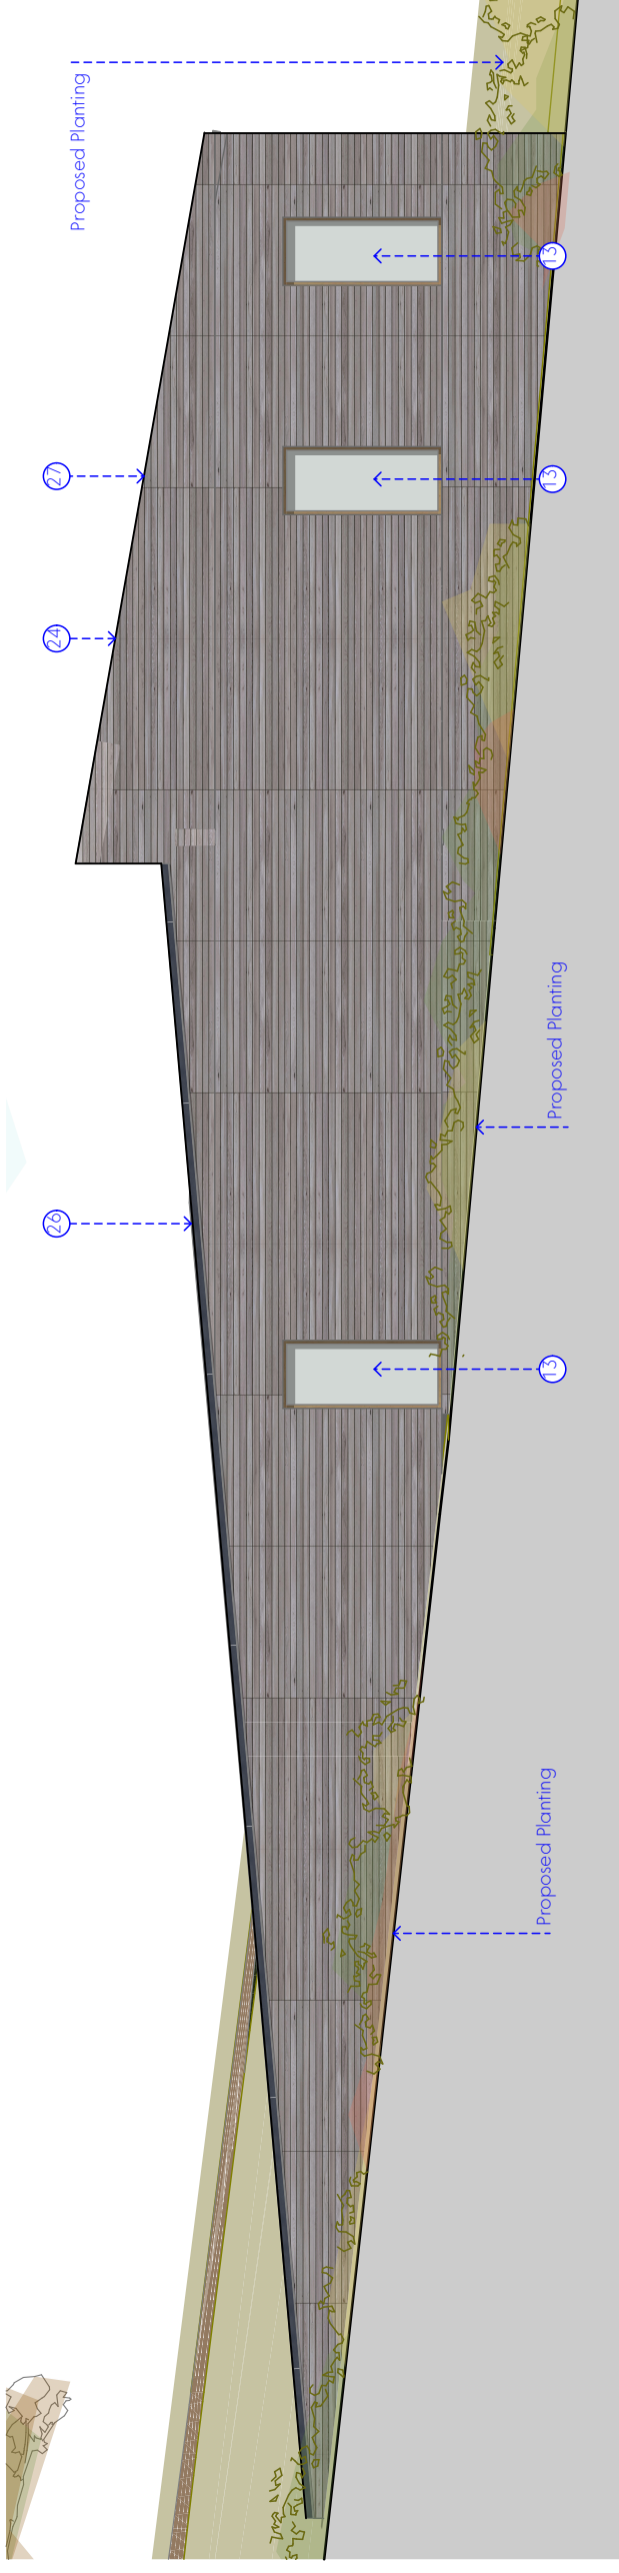

E-02 - Proposed North East Elevation

Key

- 9. Skylight.
- 10. Gabion retaining wall.
- 13. Slot window.
- 14. Slot window with timber louvres.
- 17. New gravel finish vehicle access road / service yard.
- 22. External wall with weathered horizontal timber cladding finish.
- 23. Flashing to green roof.
- 24. Seamless timber roof wall junction.
- 25. New slot panel with timber frame - incorporating dark grey spandrel panel at low level.
- 26. Green roof.
- 27. Timber roof to match horizontal timber cladding to external walls.
- 28. Glazed balustrade.
- 31. Feature slot eaves window / rooflight to Slills with timber louvres. Louvres to match external wall weathered timber finish - refer to proposed note 22.
- 32. Hidden gutter.
- 38. Feature sliding timber shutters
- 45. Access stair to basement level store



Rev	Date	Comment	Dr	Ch
P02	03.03.23	Distillery space layout update	JW	TA
P01	23.11.22	First Issue	JW	TA



Benches (Benches) 10/21/22, 10/21/22, 10/21/22
 +44(0)11 3 264 6044 (P) +44(0)11 3 268 1859 (F)
 architecture@gwp-arch.com | www.gwp-arch.com
 GWP Job Reference: (473)2122

Job Title: River Test Distillery
 Client:

River Test Distillery

Proposed Elevation E-01 & E-02

Name (473)2122-GWP-01-ZZ-DR-A-(PA)-0006

Scale	Revision	Revision	Revision
1:100@A3		P02	

Drawn/Checked	JW/TA	First Issue	23.11.22
Drawing Status	S2 - Planning		

Architecture/PA/CA/23/11/22 - River Test Distillery/Architect/CA/PA/23/11/22
 (473)2122-GWP-01-AS-A-River Test Distillery - Hampshire-P02.ppt