

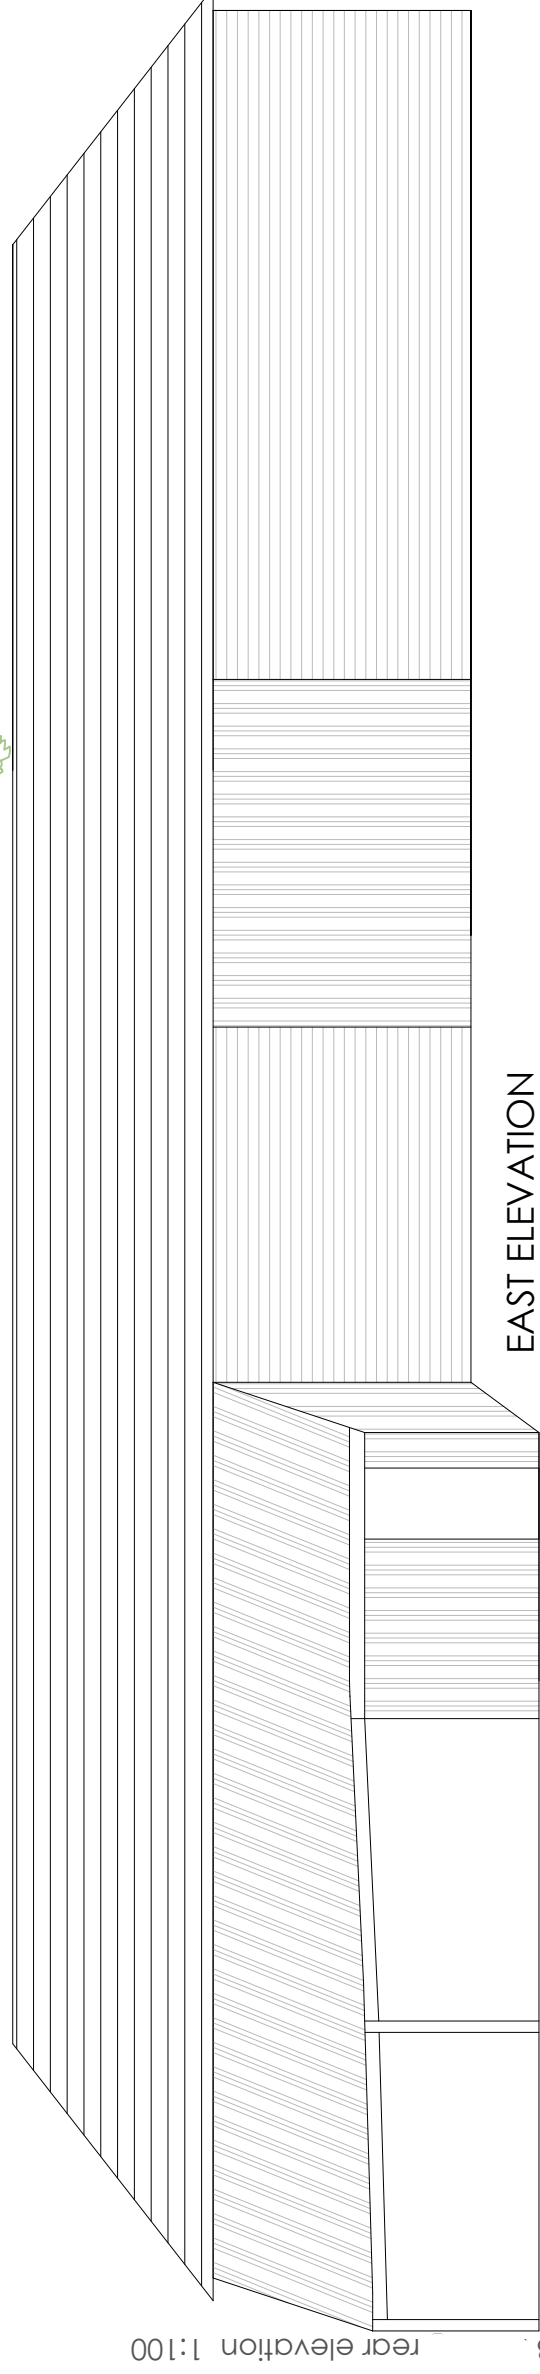


Chalk Vale Farm

This drawing is copyright and is not to be reproduced. The contractor will be held responsible for the accuracy of works involving the setting out and checking of all dimensions on the drawing and on site. Dimensions must not be scaled from this drawing.

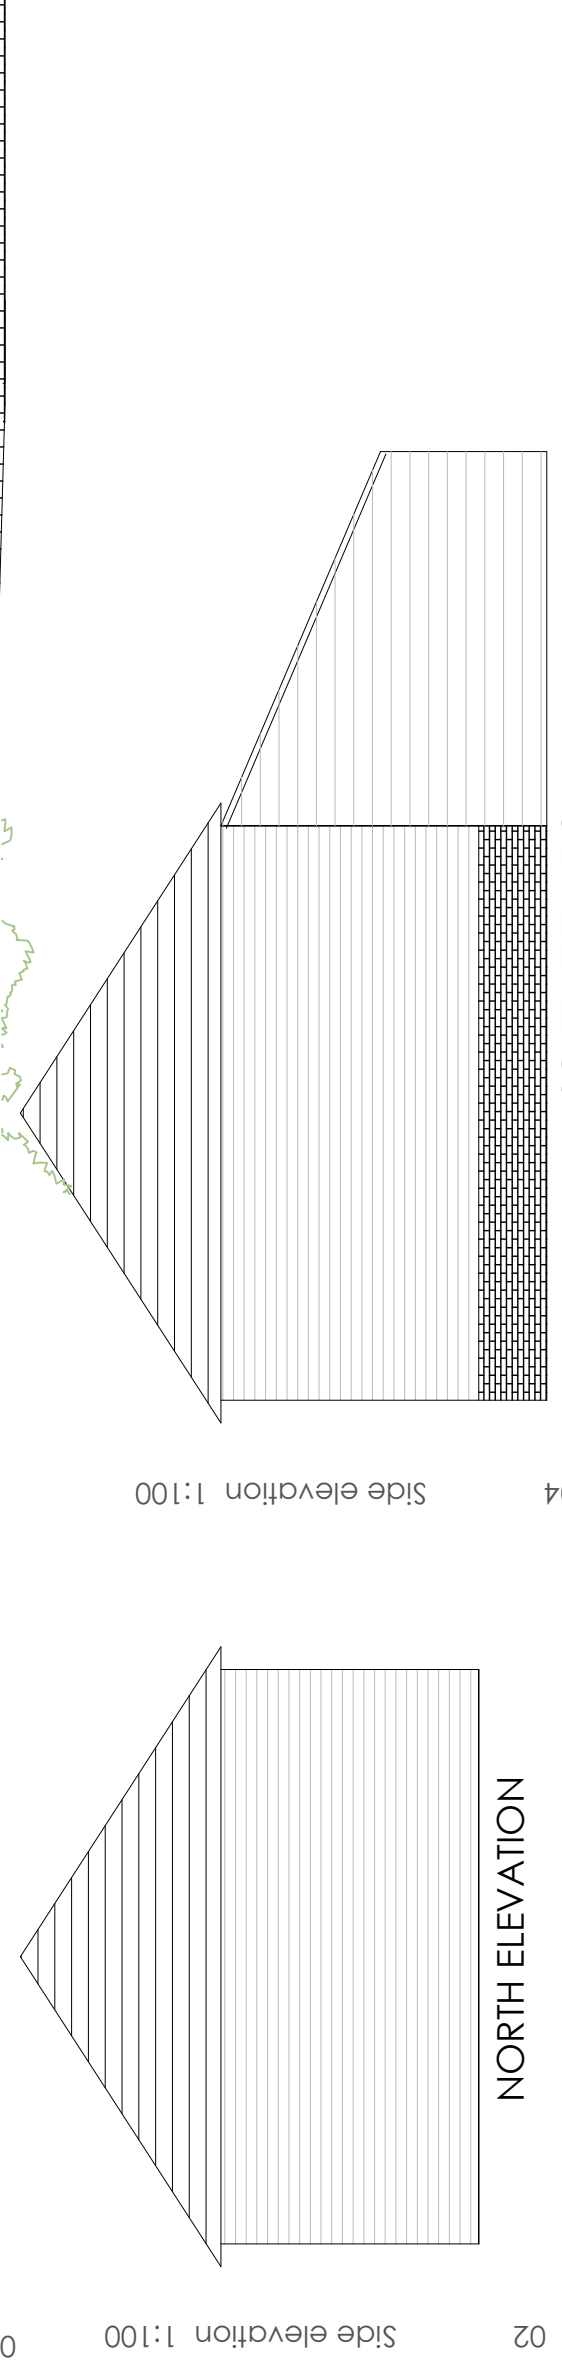

EAST ELEVATION

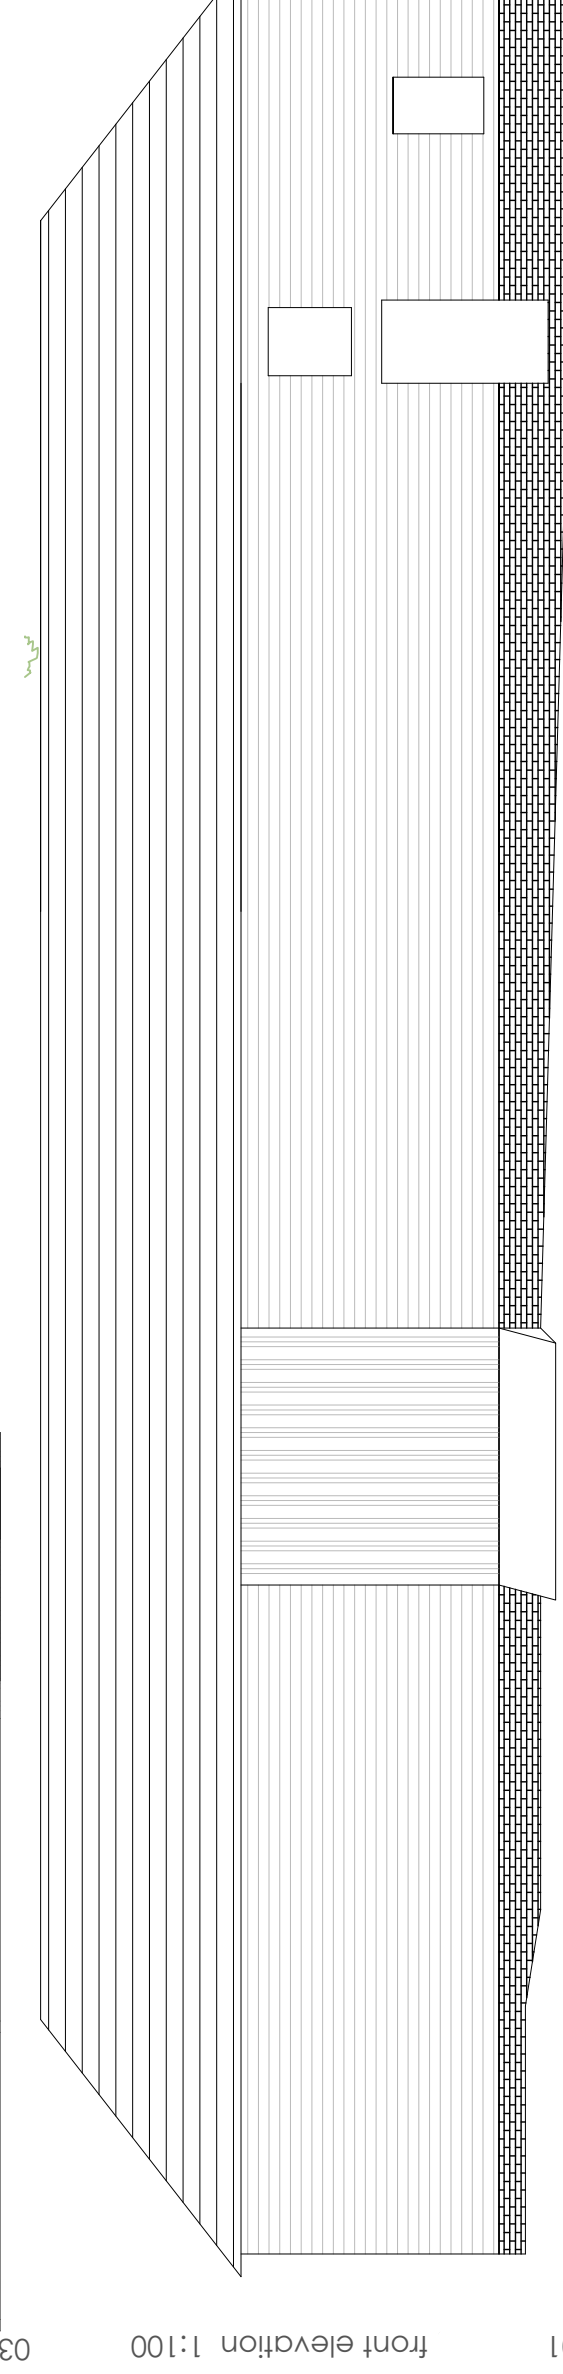


NORTH ELEVATION

04

Side elevation 1:100

SOUTH ELEVATION

04

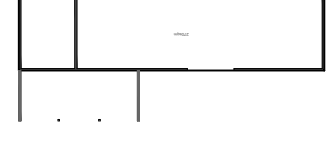

03

01

02

key plan



Rev -

Client: Mr Browning	Planning	
Project: Redevelopment at Chalk Vale Farm, Ashley, King's Somborne, Stockbridge, SO20 6RE	Drawing No: 0212-02-003	Revision:
Title: Former barn elevations	Drawn: nb	Scale: 1:100 @a3
	Check:	First Issue: Dec 2020