


Notes

Report any discrepancies to the author.


Do not scale from this drawing.

This drawing is copyrighted to Temple Ford Design L.TD.

 

EXISTING FRONT ELEVATION

Existing wall

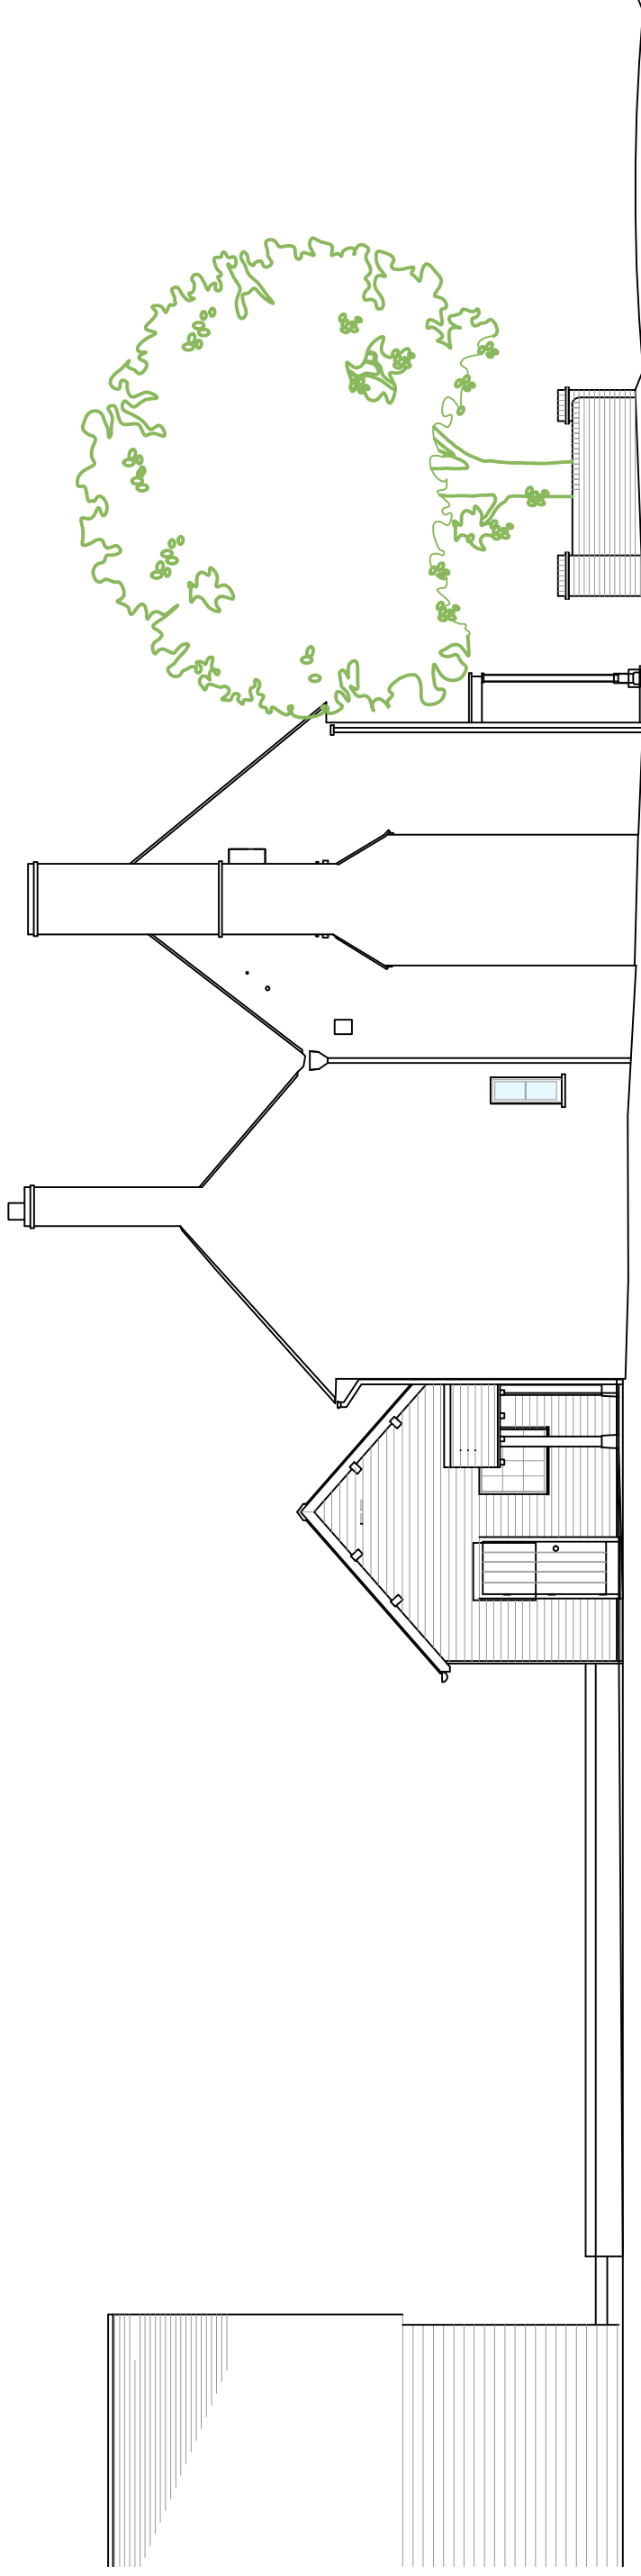

EXISTING WEST ELEVATION

Existing wall

Station Road

Revision Notes:	
Rev: ~	Description: ~

Date:	June 2023
Scale @ A3:	1/100
Drawing Status:	Design
Drawn:	dimm
Checked:	mp

Project:	Kings Farm, Nether Wallop Proposed Boudary wall
Drawing Title:	Front and West Elevations as existing

Client:	Mr and Mrs S MacDonald King's Farm
Project:	2164
Dwg No:	902
Rev:	~

Temple Ford Design Ltd
architects

T 023 8027 6393
E templeforddesign@gmail.com W templeforddesign.co.uk