


Notes


Report any discrepancies to the author.

Do not scale from this drawing.

This drawing is copyrighted to Temple Ford Design L.TD.

 

PROPOSED FRONT ELEVATION

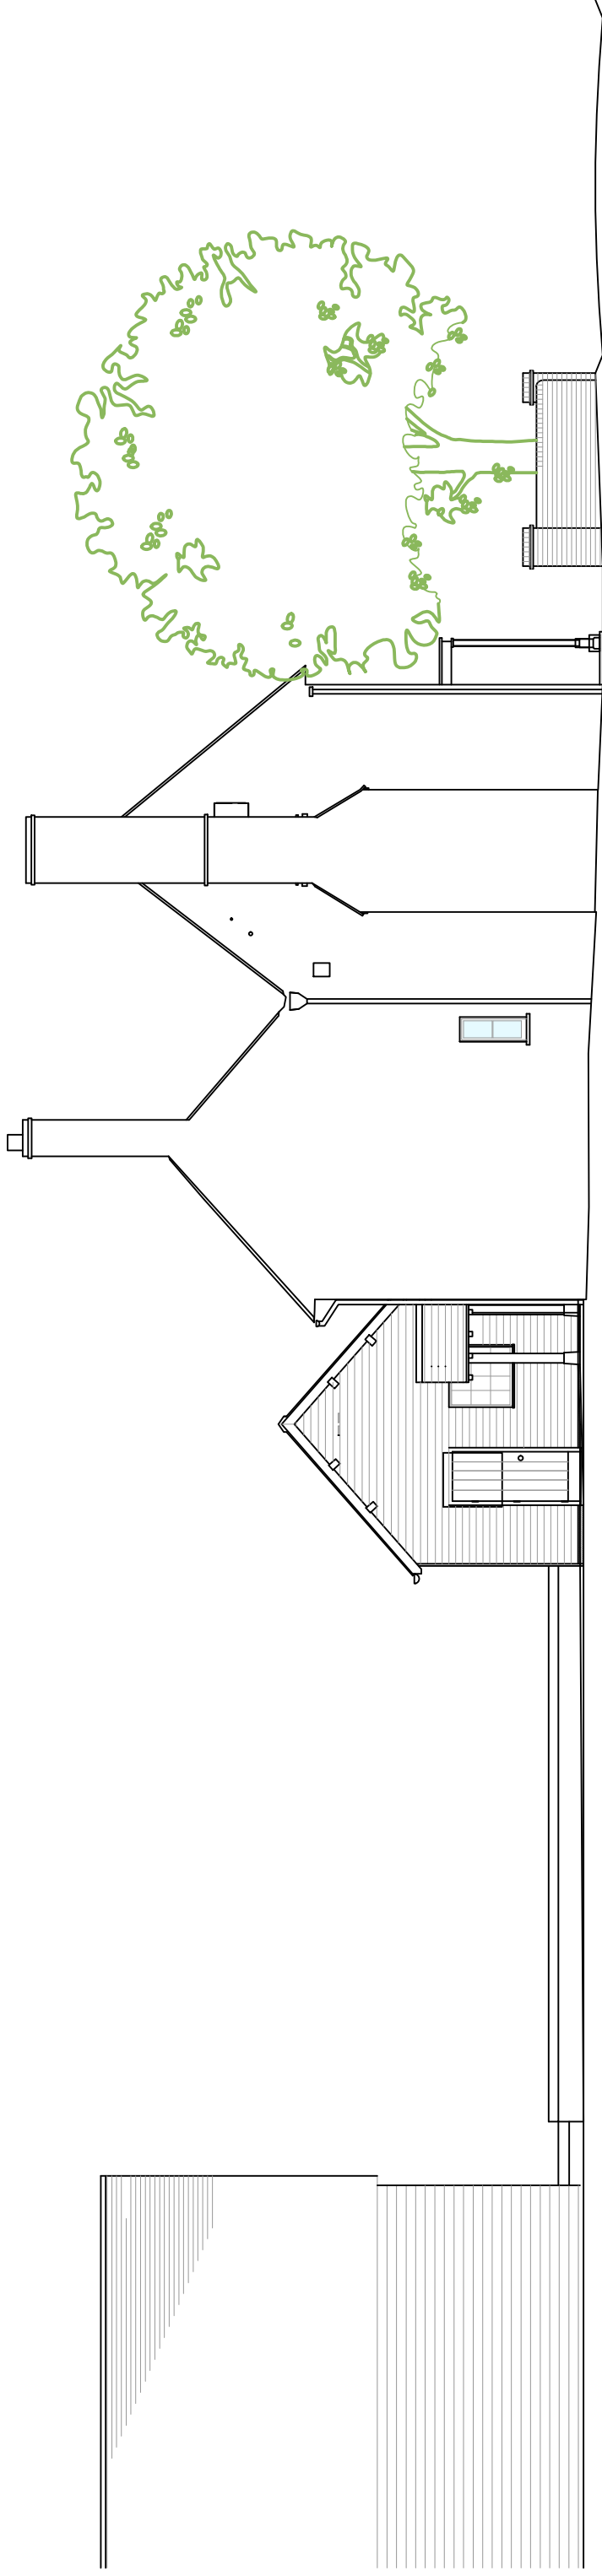

PROPOSED WEST ELEVATION

Station Road

Existing wall

Revision Notes:	
Rev:	Description:
~	~

Date:	June 2023
Scale @ A3:	1/100
Drawing Status:	Design
Drawn:	dmm
Checked:	mp

Project:	Kings Farm, Nether Wallop Proposed Boudary wall
Drawing Title:	Front and West Elevations as Proposed

Client:	Mr and Mrs S MacDonald King's Farm
Project:	2164
Dwg No:	D02
Rev:	~

Temple Ford Design Ltd
architects

T 023 8027 6393
E templeforddesign@gmail.com W templeforddesign.co.uk