



Existing and Proposed Elevations


Scale 1:100

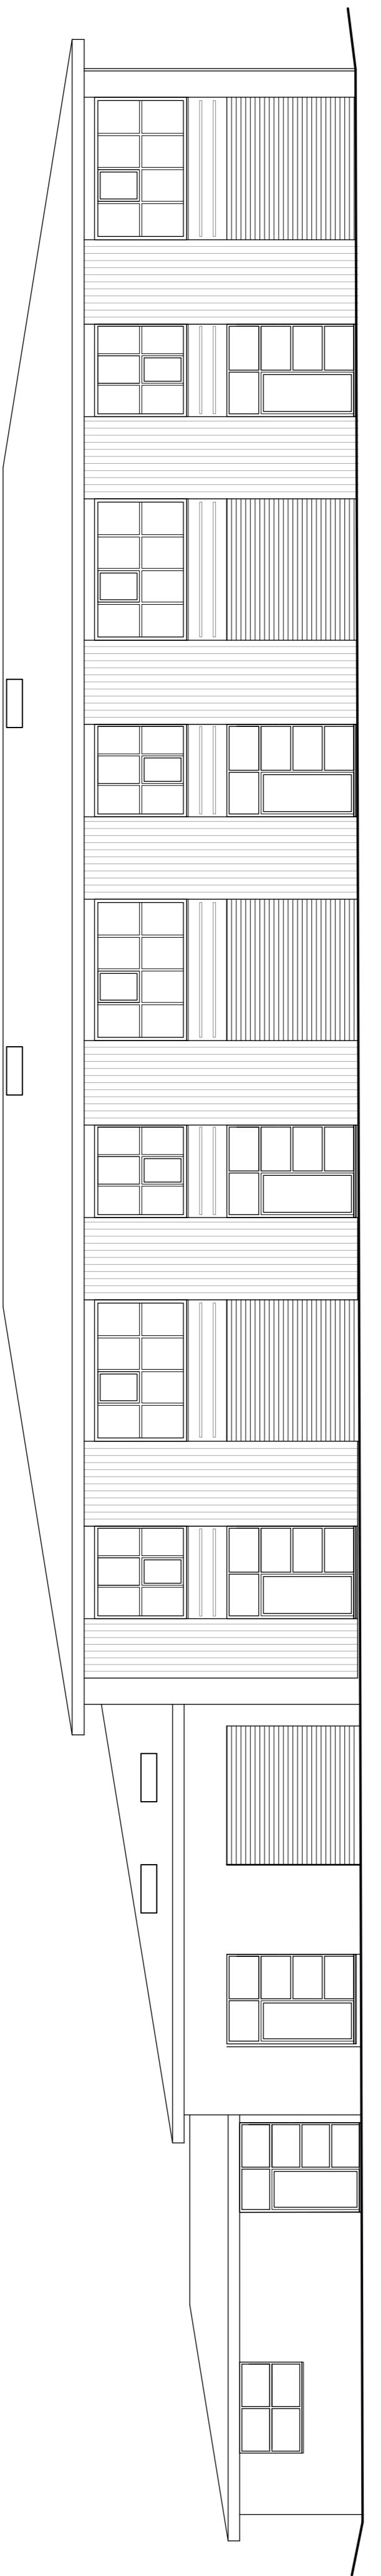


South East Elevation

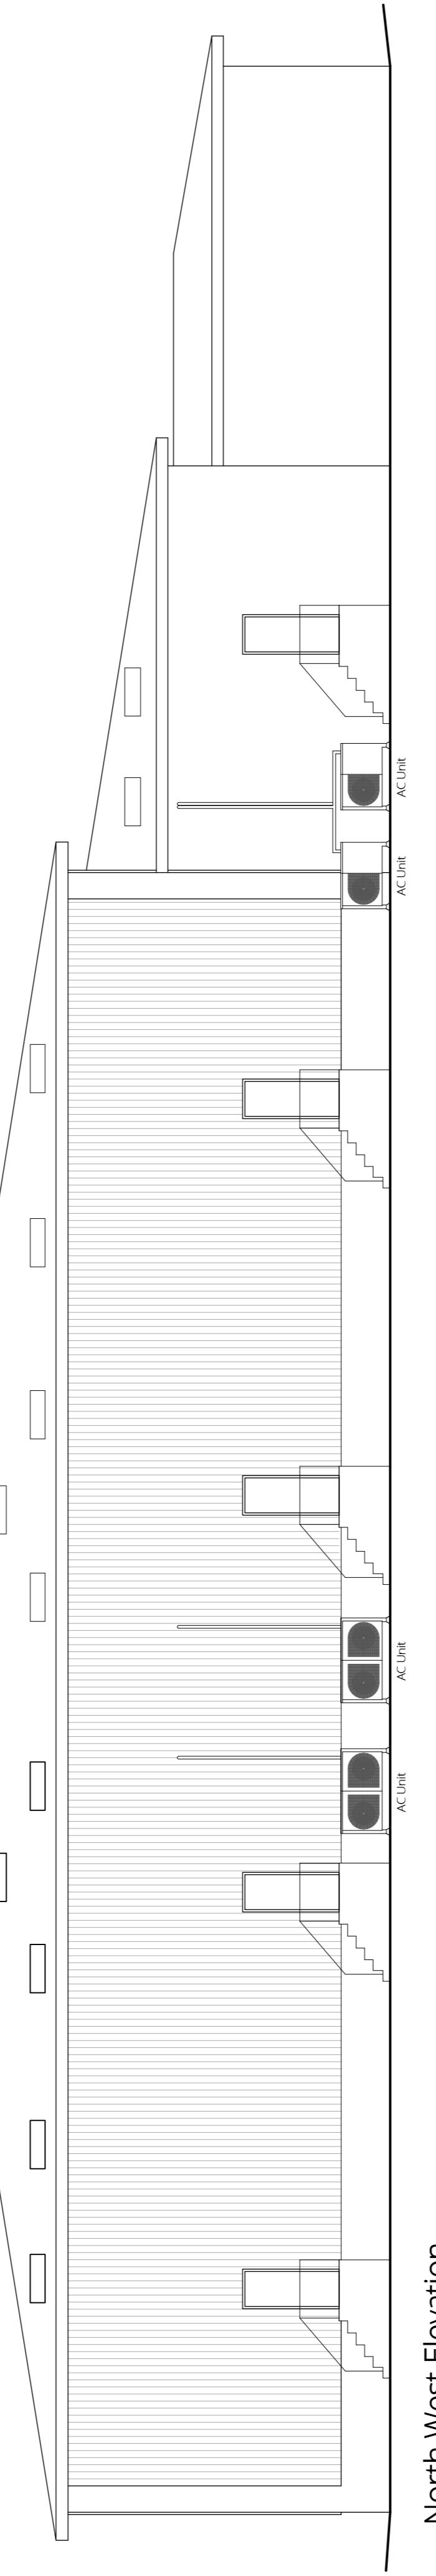

North West Elevation

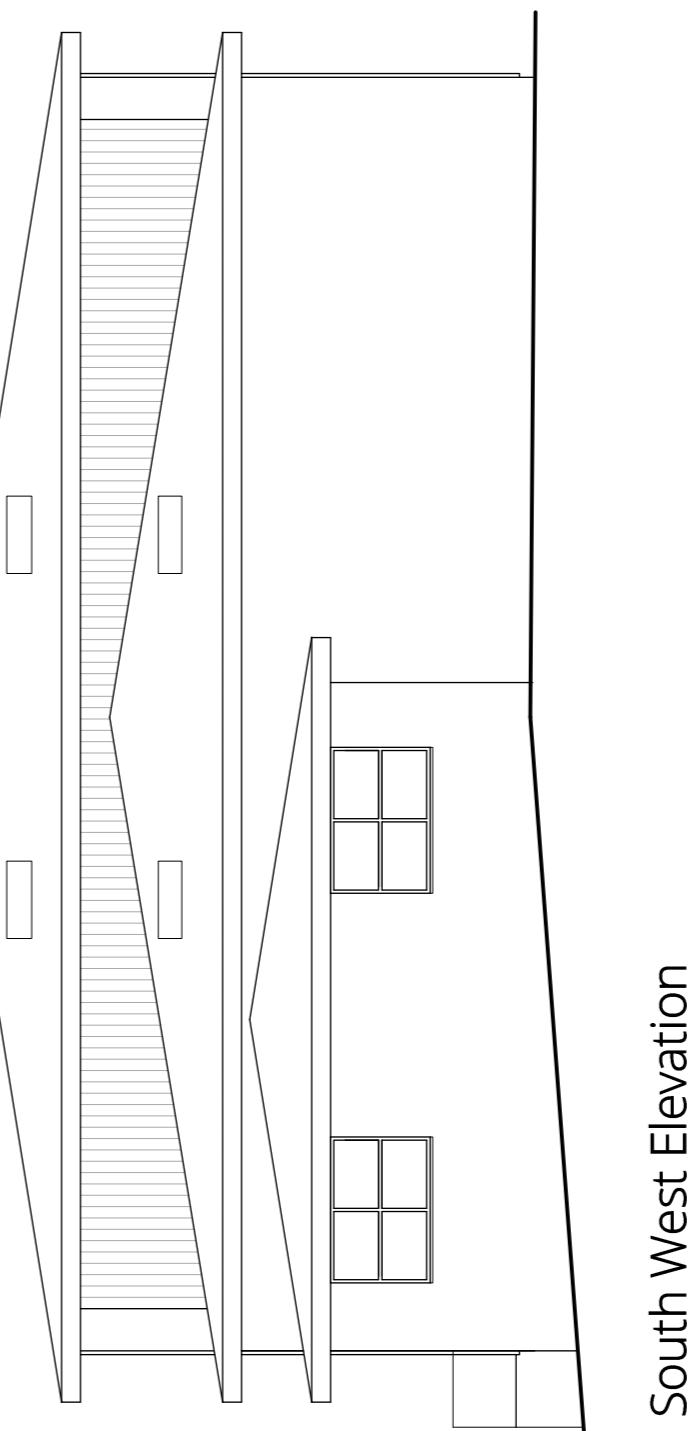

South West Elevation

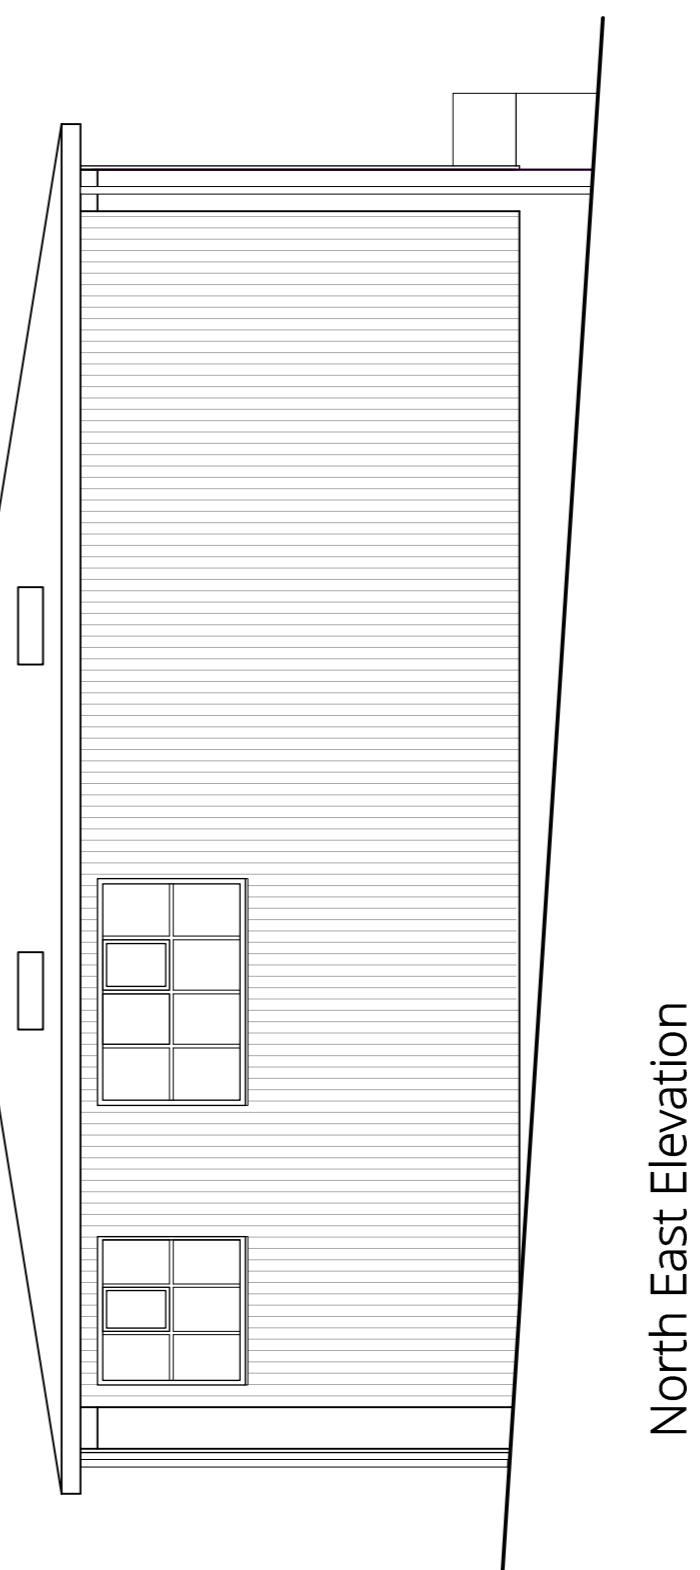

North East Elevation