


NOTES

All Dimensions in mm.
All Dimensions to be checked on site

REVISIONS


Rev	Description	Date	By	Checked
-	-	-	-	-

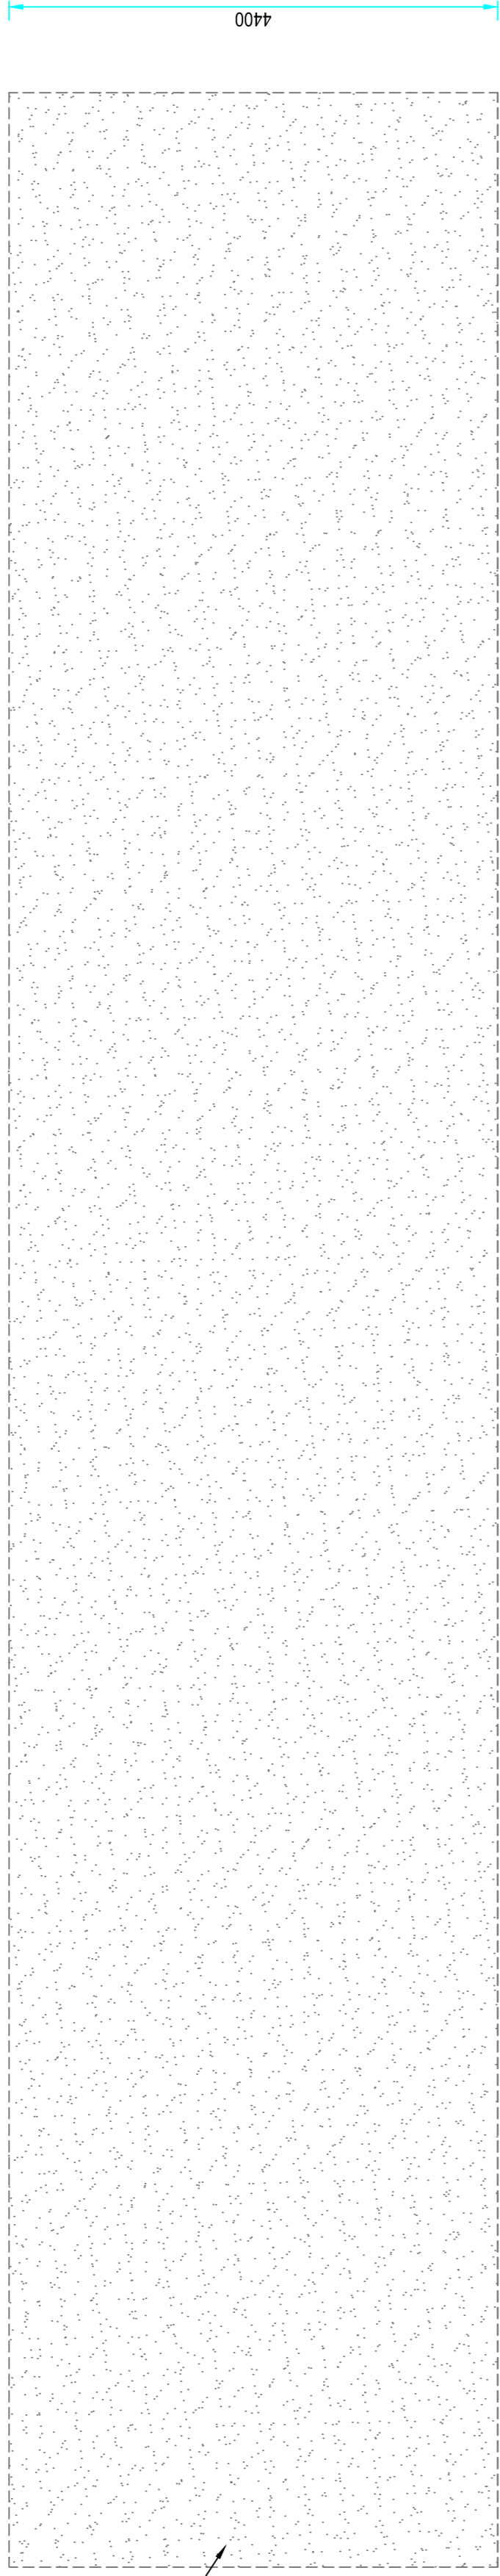


TIN ROOF

2272

Roof plan

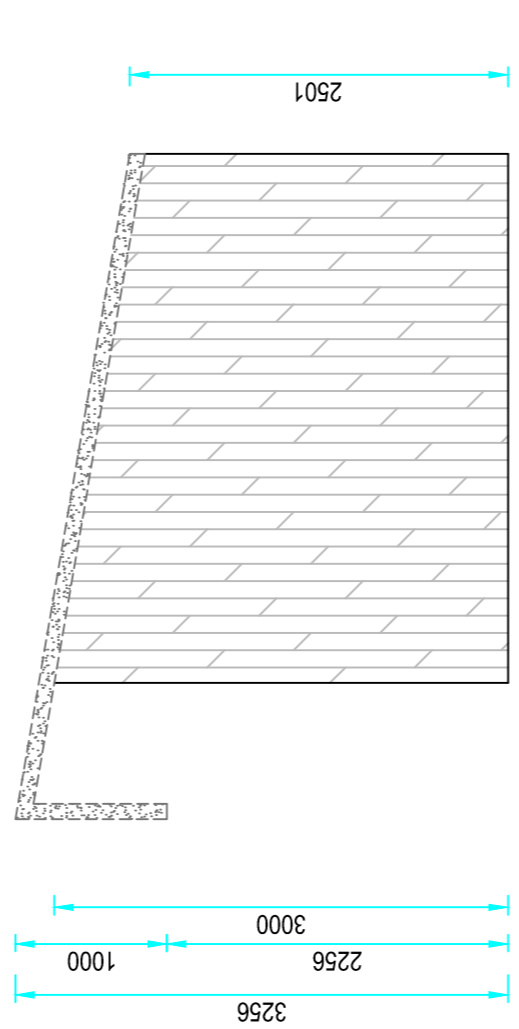


North elevation

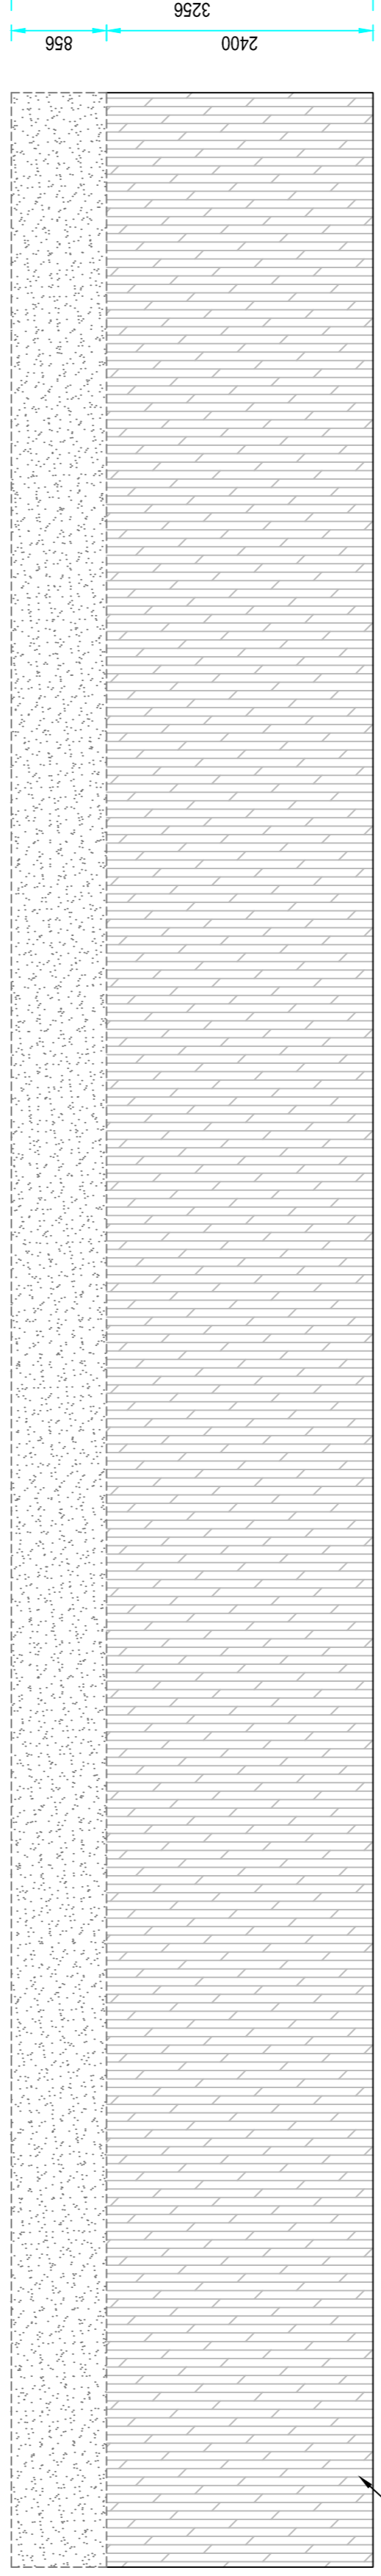


2272

West elevation

TIMBER FRAME WITH TIMBER CLADDING ALL SIDES

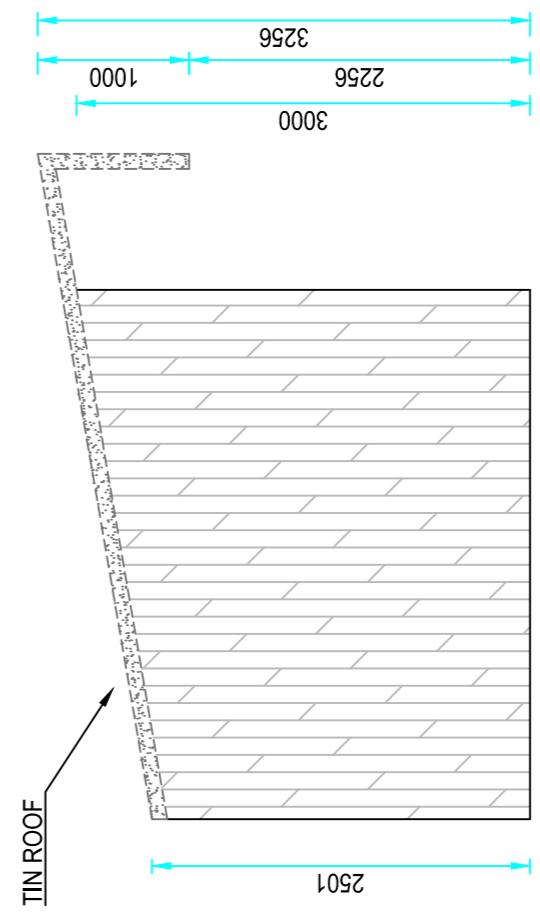

South elevation

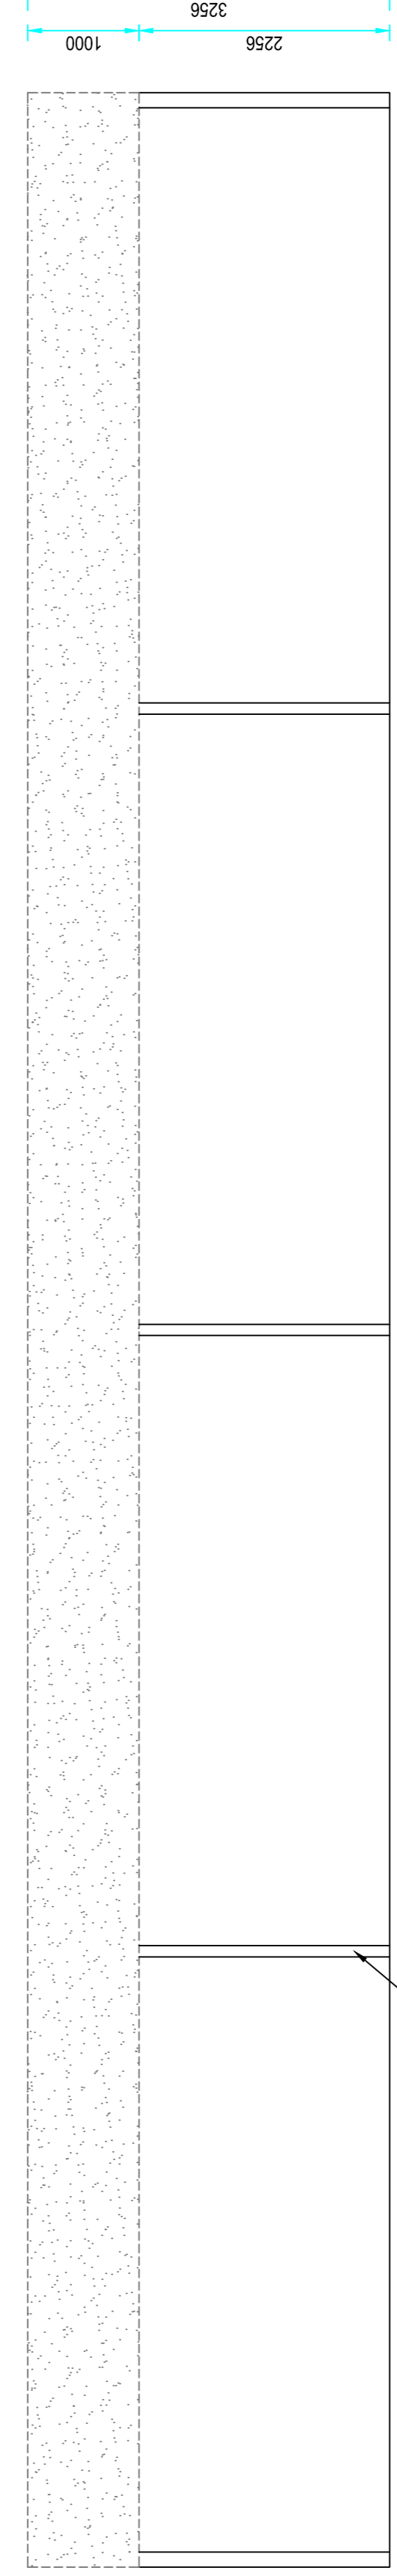

2272

East elevation

ROOF SUPPORTS

Hay barn elevations

Client: MR & MRS DAVIS
Site: BOTLEY ROAD
CHILWORTH

Scale	Draw No	Sheet
1:50 @ A1	DRE - D	4

Drawn by	Date	Checked by	Date
D. SIMCOCK	08/06/2022	T.D.	08/06/2022



18 Month Brook Park
Sword Clive, Chandlers Ford,
Hampshire,
SO53 6BA

T: 015 457 7172
E: sales@hpcontracts.co.uk
W: www.hpcontracts.co.uk

HPcontracts is a registered company in England and Wales, company number 08229207, VAT number GB252074336.

This drawing is the property of HPcontracts. It is to be used for the project only and may not be used for any other purpose without the written consent of HPcontracts.



Fire Door Installation
Fire Door Maintenance
Fire Stopping Installation