




PROPOSED NORTH EAST ELEVATION




PROPOSED SOUTH EAST ELEVATION



PROPOSED SOUTH WEST ELEVATION

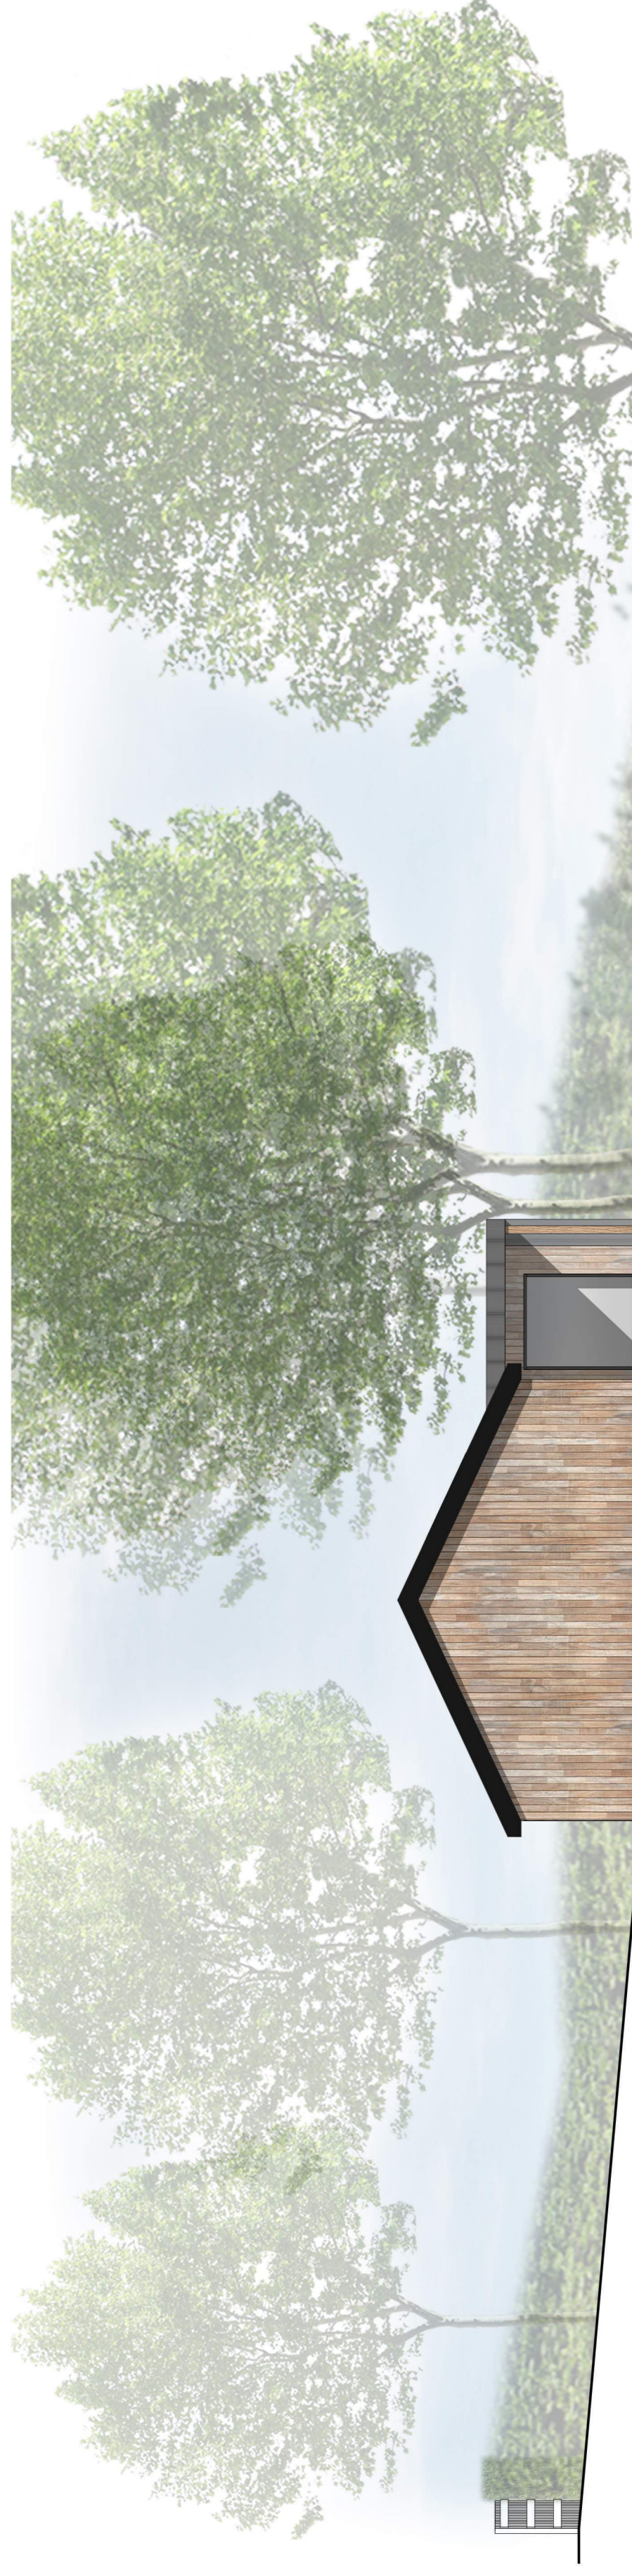

PROPOSED NORTH WEST ELEVATION

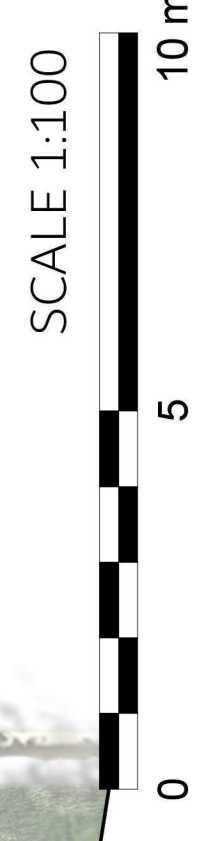

SCALE 1:100