



PROPOSED NORTH EAST ELEVATION

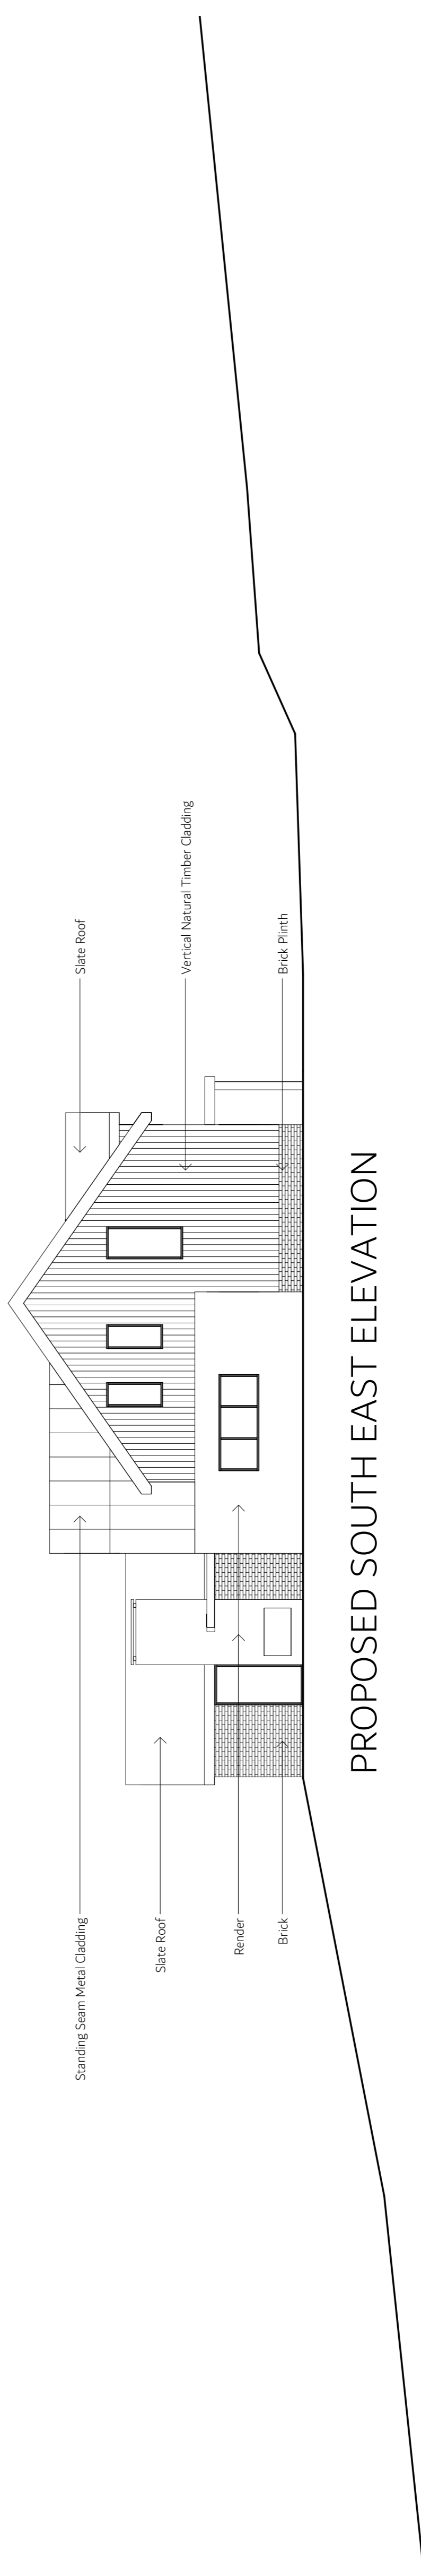

PROPOSED SOUTH EAST ELEVATION

RED DASHED LINE REPRESENTS OUTLINE
OF EXISTING BUILDING TO BE DEMOLISHED

SCALE 1:100

 

AC	Planning Issue	10.07.23	CHK
AB	Planning updated for planning	03.05.23	
AA	Planning Issue	24.01.23	
	Rev Dtm	Revision	Date

PLANNING



Marwood, Nether Wallop
Devon PL39 2JZ
admin@studiofourarchitects.co.uk
www.studiofourarchitects.com

Client
Mr & Mrs Suckling

Project
Marwood, Nether Wallop
2 Dwellings

Title
Plot 1 - Proposed Elevations

Date	Scale	Paper	Drawn
JAN 23	1:100	A1	LJH
Job N°	Dwg. N°	Revision	AC
42078	030		