



Material Key


- a - hanging clay tile
 - b - red clay brick
 - c - clay tile
 - d - timber, aluminium windows and doors powder coated grey
 - e - ppc aluminum parapet capping, grey
 - f - white UPVC fascia and soffit
 - g - oak porch
 - h - hardwood entrance door
 - i - red brick cill
 - j - obscured glazing
- outline of refused scheme
 - - - - - 22/01685/FULLS

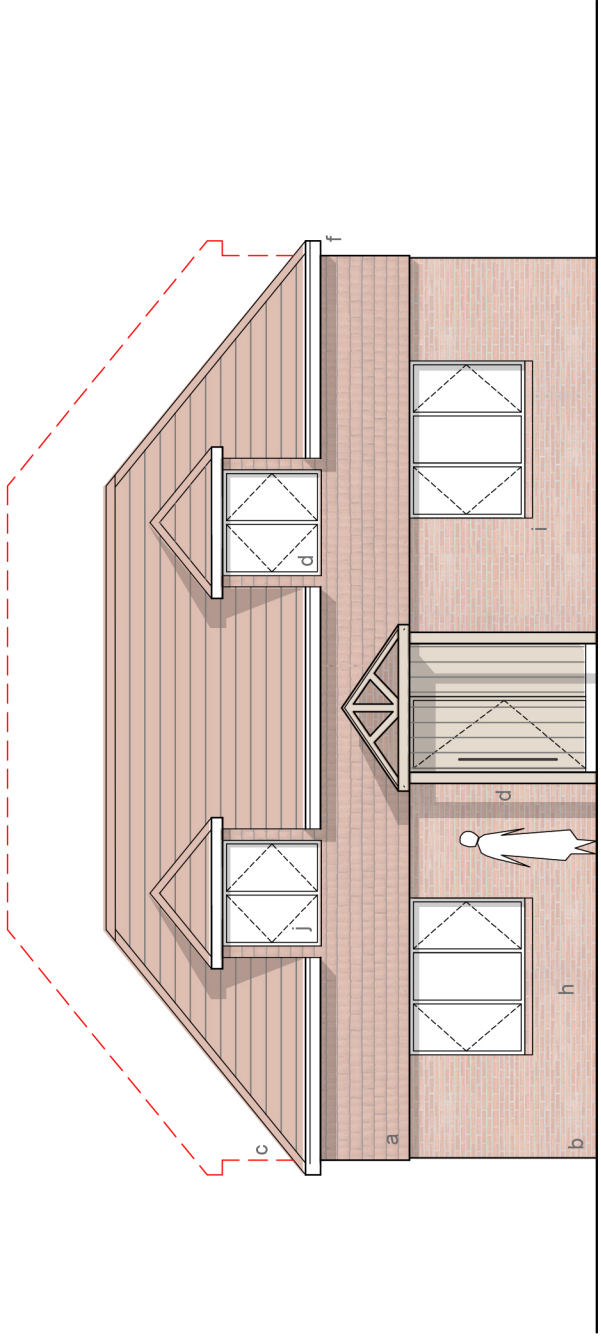


01 Front Elevation

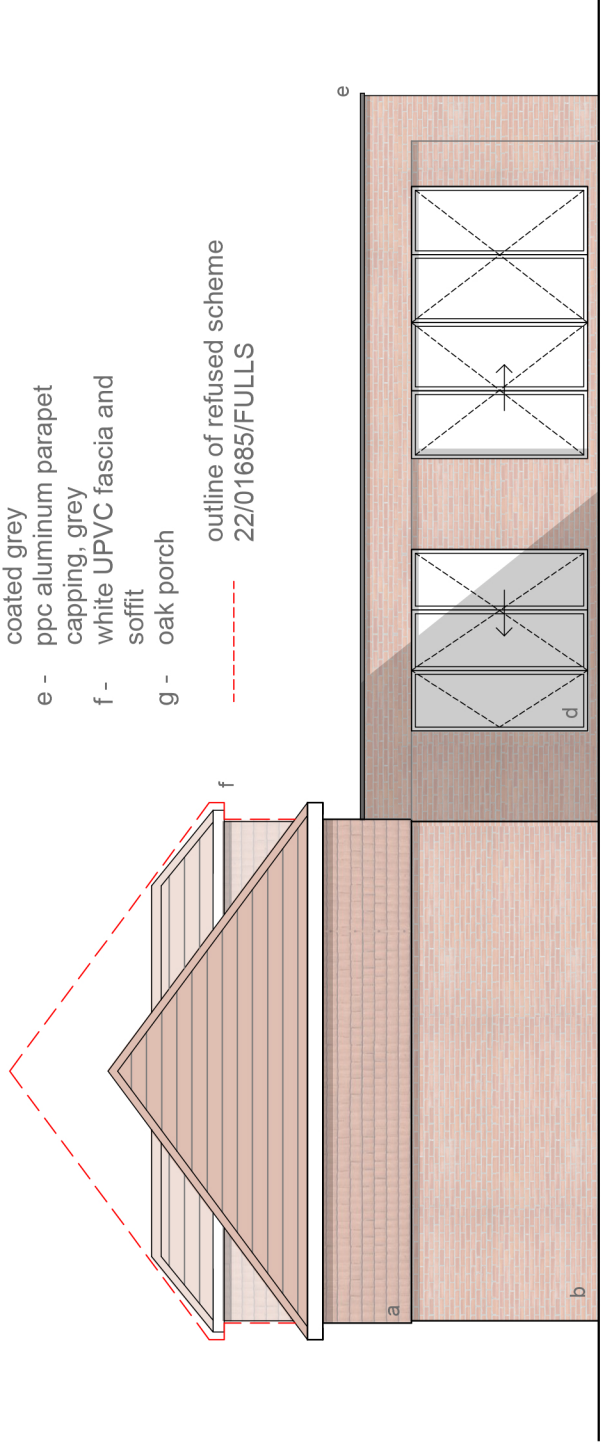

02 Side Elevation

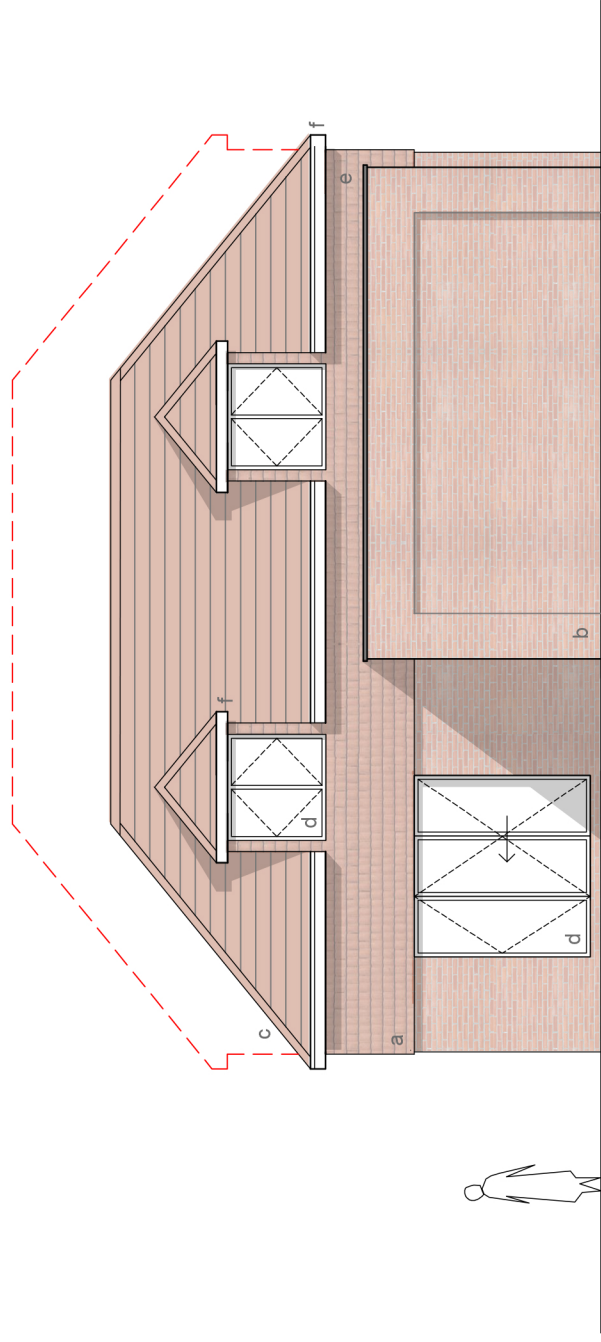

03 Rear Elevation

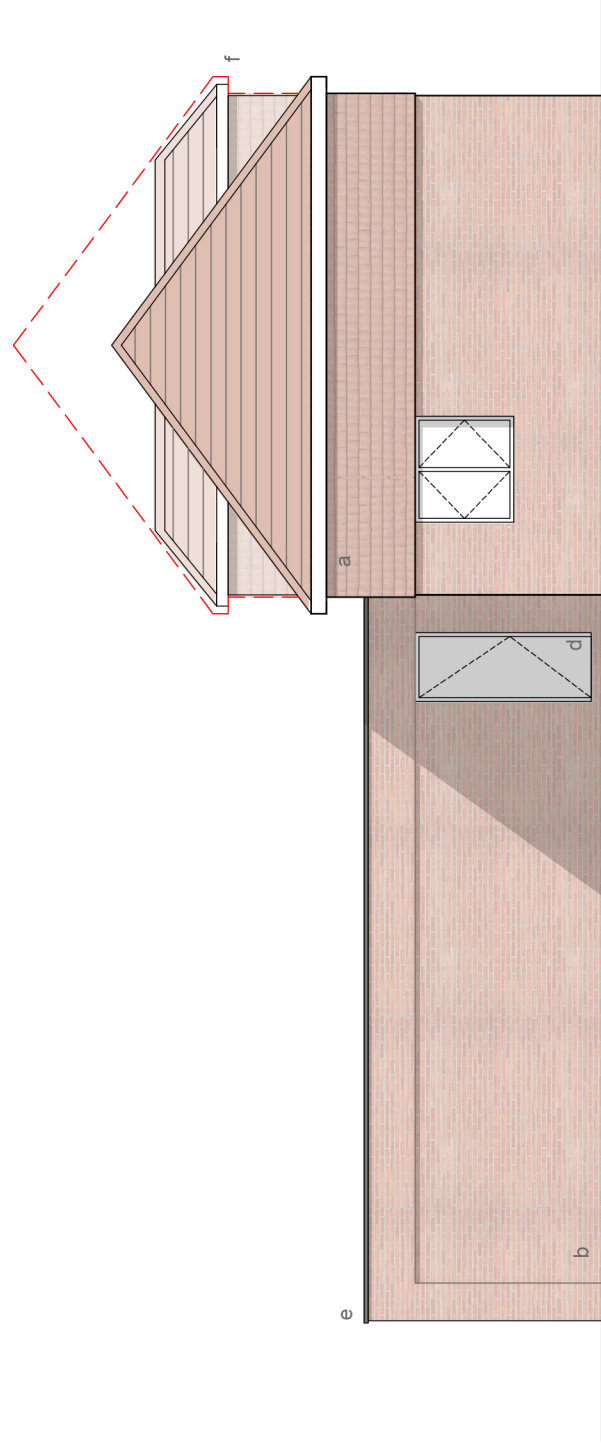

04 Side Elevation



NOTE: This drawing is to be scaled for planning purposes only

Drawing: Proposed Elevations

Scale: 1:100 Paper Size: A3

Date: 19/12/2022

Dwg No: 19-006-D-05-A

Project: Erlcombe, Lockerley

Status: Planning

Client: Mr M Blackledge

Address: Erlcombe, Butts Green, Lockerley, Romsey, SO51 0JG

enquiries.amdesign@gmail.com

