


NOTES:

OTHER THAN FOR THE PURPOSES OF PLANNING, DO NOT SCALE THESE DRAWINGS. USE WRITTEN DIMENSIONS ONLY. ALL DIMENSIONS TO BE CHECKED ON SITE PRIOR TO COMMENCEMENT OF WORK.

THIS DRAWING IS THE COPYRIGHT OF SIMPSON HILDER ASSOCIATES LIMITED AND MAY NOT BE REPRODUCED, COPIED OR ALTERED IN ANY WAY WITHOUT WRITTEN AUTHORITY




ITEMS CLOUDED WITH A DASHED LINE ARE TO BE CONFIRMED; SUBJECT TO DETAIL DESIGN AND CAN BE EXPECTED TO CHANGE.

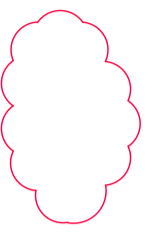


REVISION CLOUD.

PLEASE NOTE:


ALL CRITICAL DIMENSIONS, HEIGHTS, LEVELS AND BOUNDARY POSITIONS TO BE FULLY CHECKED AND VERIFIED ON SITE.

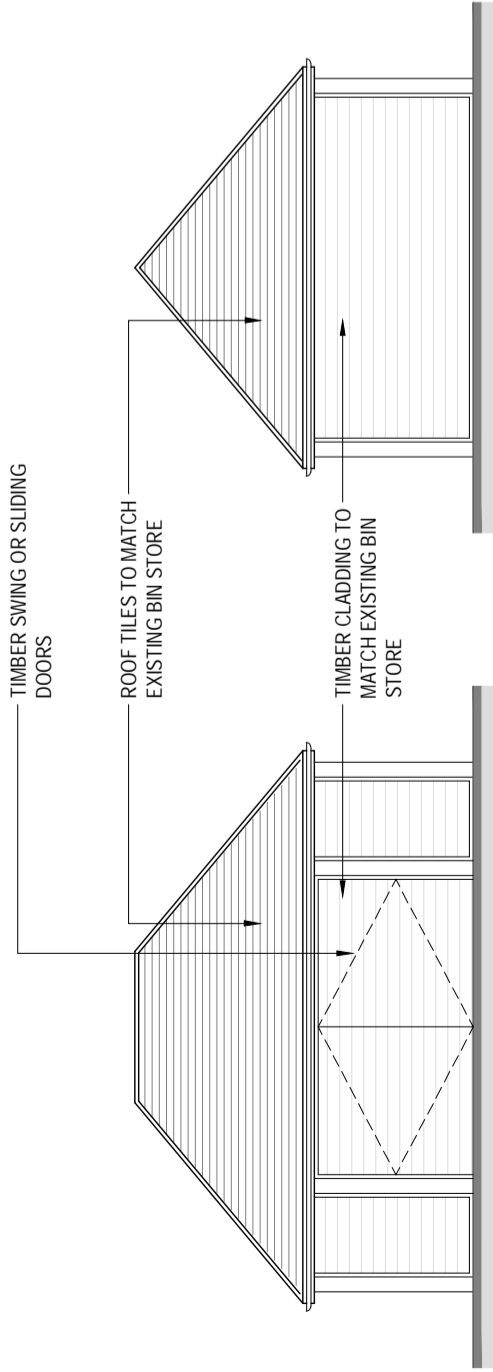


COMPOUND NORTH WEST ELEVATION
SCALE 1:100

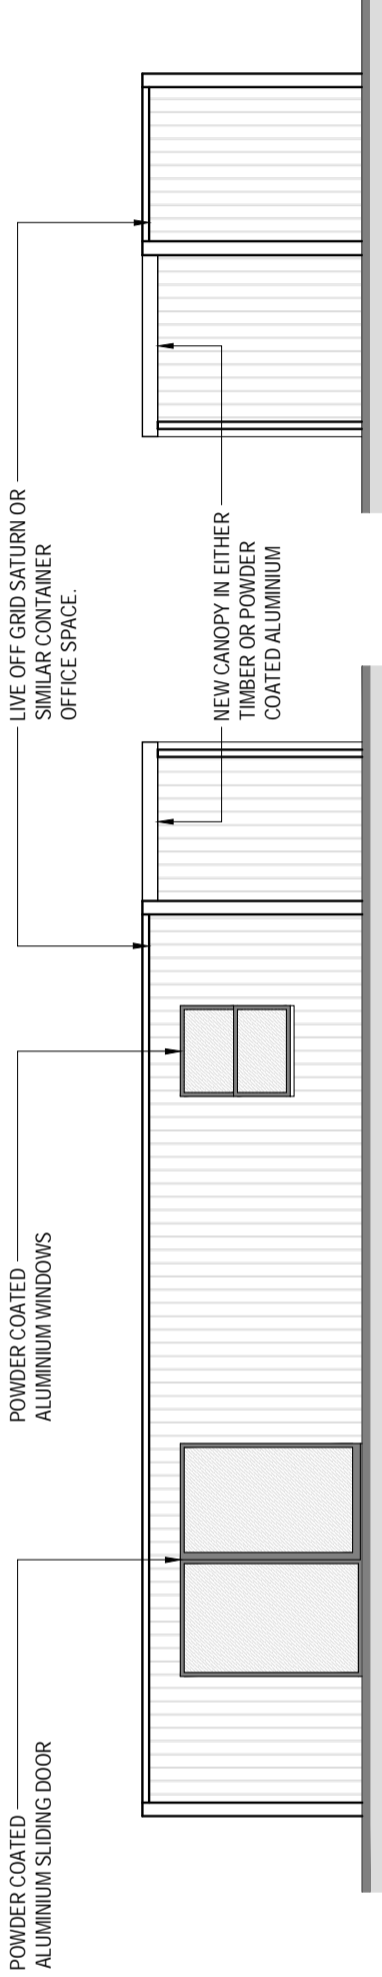


MEETING SPACE SOUTH WEST ELEVATION
SCALE 1:100

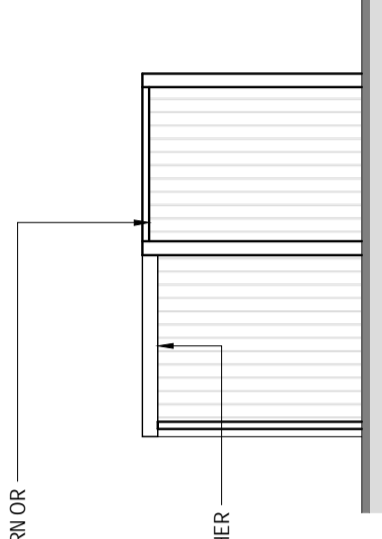


MEETING SPACE NORTH WEST ELEVATION
SCALE 1:100

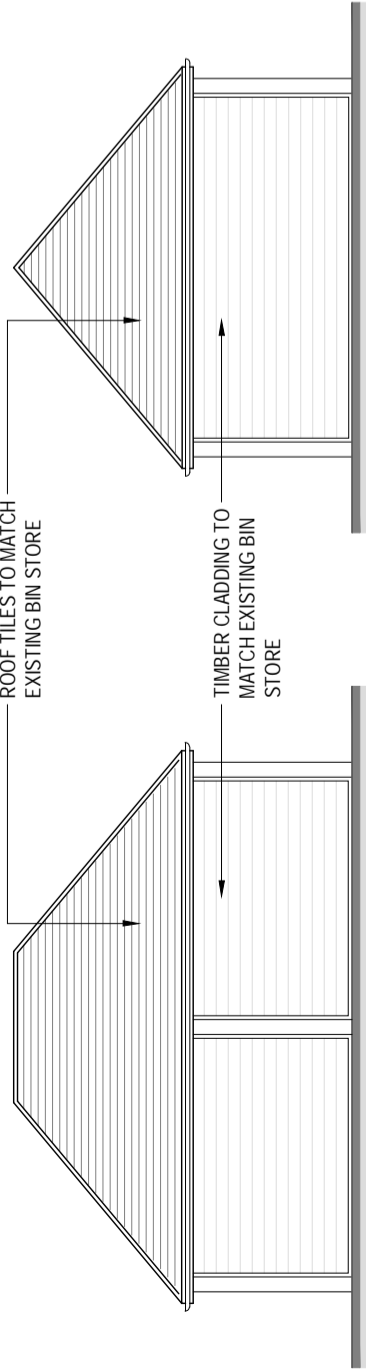



COMPOUND SOUTH EAST ELEVATION
SCALE 1:100

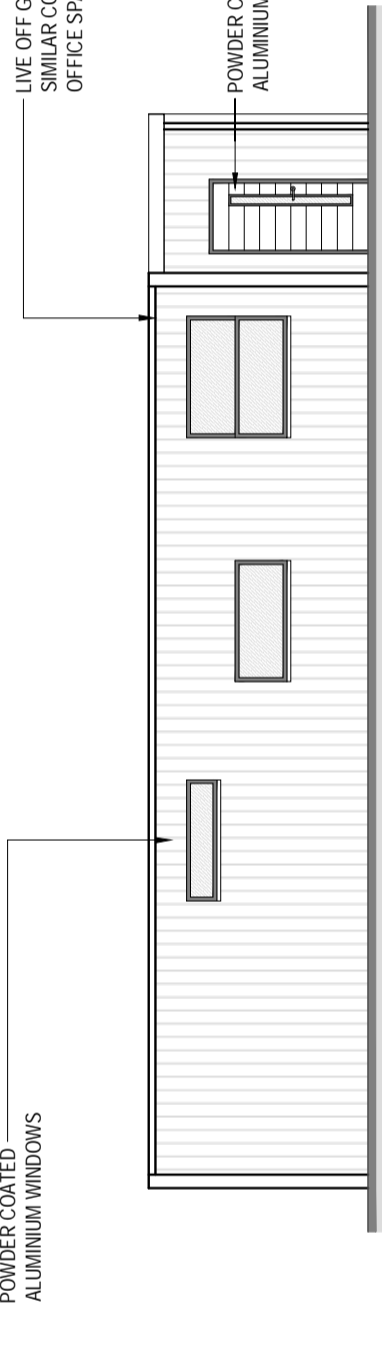



MEETING SPACE NORTH EAST ELEVATION
SCALE 1:100

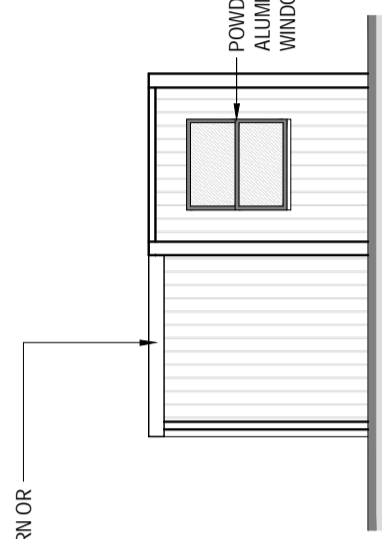








MEETING SPACE SOUTH EAST ELEVATION
SCALE 1:100

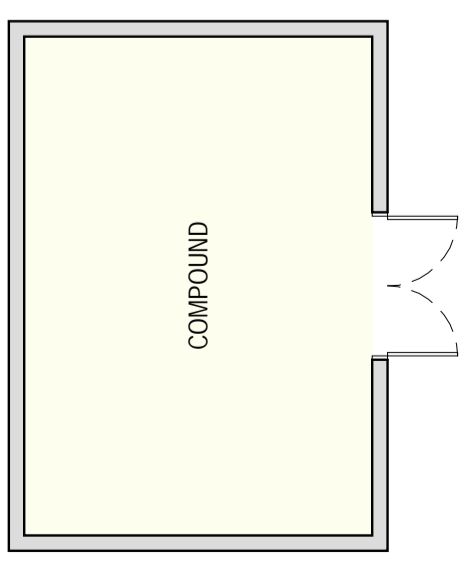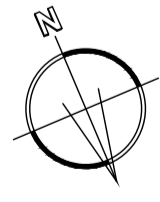

COMPOUND FLOOR PLAN
SCALE 1:100

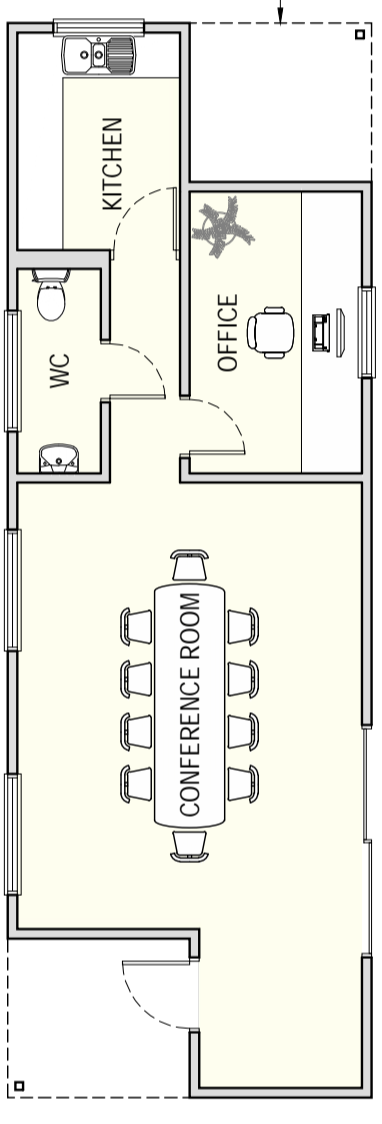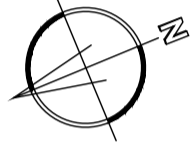

MEETING SPACE FLOOR PLAN
SCALE 1:100

       

Rev.	Date	Description	By	Check

PLANNING

Client

Principal Contractor

Design Consultant

SIMPSON HILDER ASSOCIATES LIMITED
67A HIGH STREET
LYNDHURST
HAMPSHIRE
SO43 7BE
T: 023 80 283798
F: 023 80 283688
E: sha@simpsonhilder.co.uk

Project Title

**SLEEPY HOLLOW
AMPFIELD HILL
AMPFIELD
SO51 9AW**

Drawing Title

**PROPOSED OUTBUILDINGS
PLANS & ELEVATIONS**

Scale(s) (@ A2 SIZE)	Size
1:100	A2

Drawn	Date	Checked	Date
SL	APRIL 2023		

Drawing No.	Revision.
9940.103	P1