



NOTES:
THIS DRAWING IS COPYRIGHT OF THE ARCHITECTS AND
MUST NOT BE USED WITHOUT THEIR PERMISSION. ALL
DIMENSIONS TO BE CHECKED ON SITE. DISCREPANCIES AND
OMISSIONS TO BE REPORTED IMMEDIATELY TO THE
ARCHITECT.

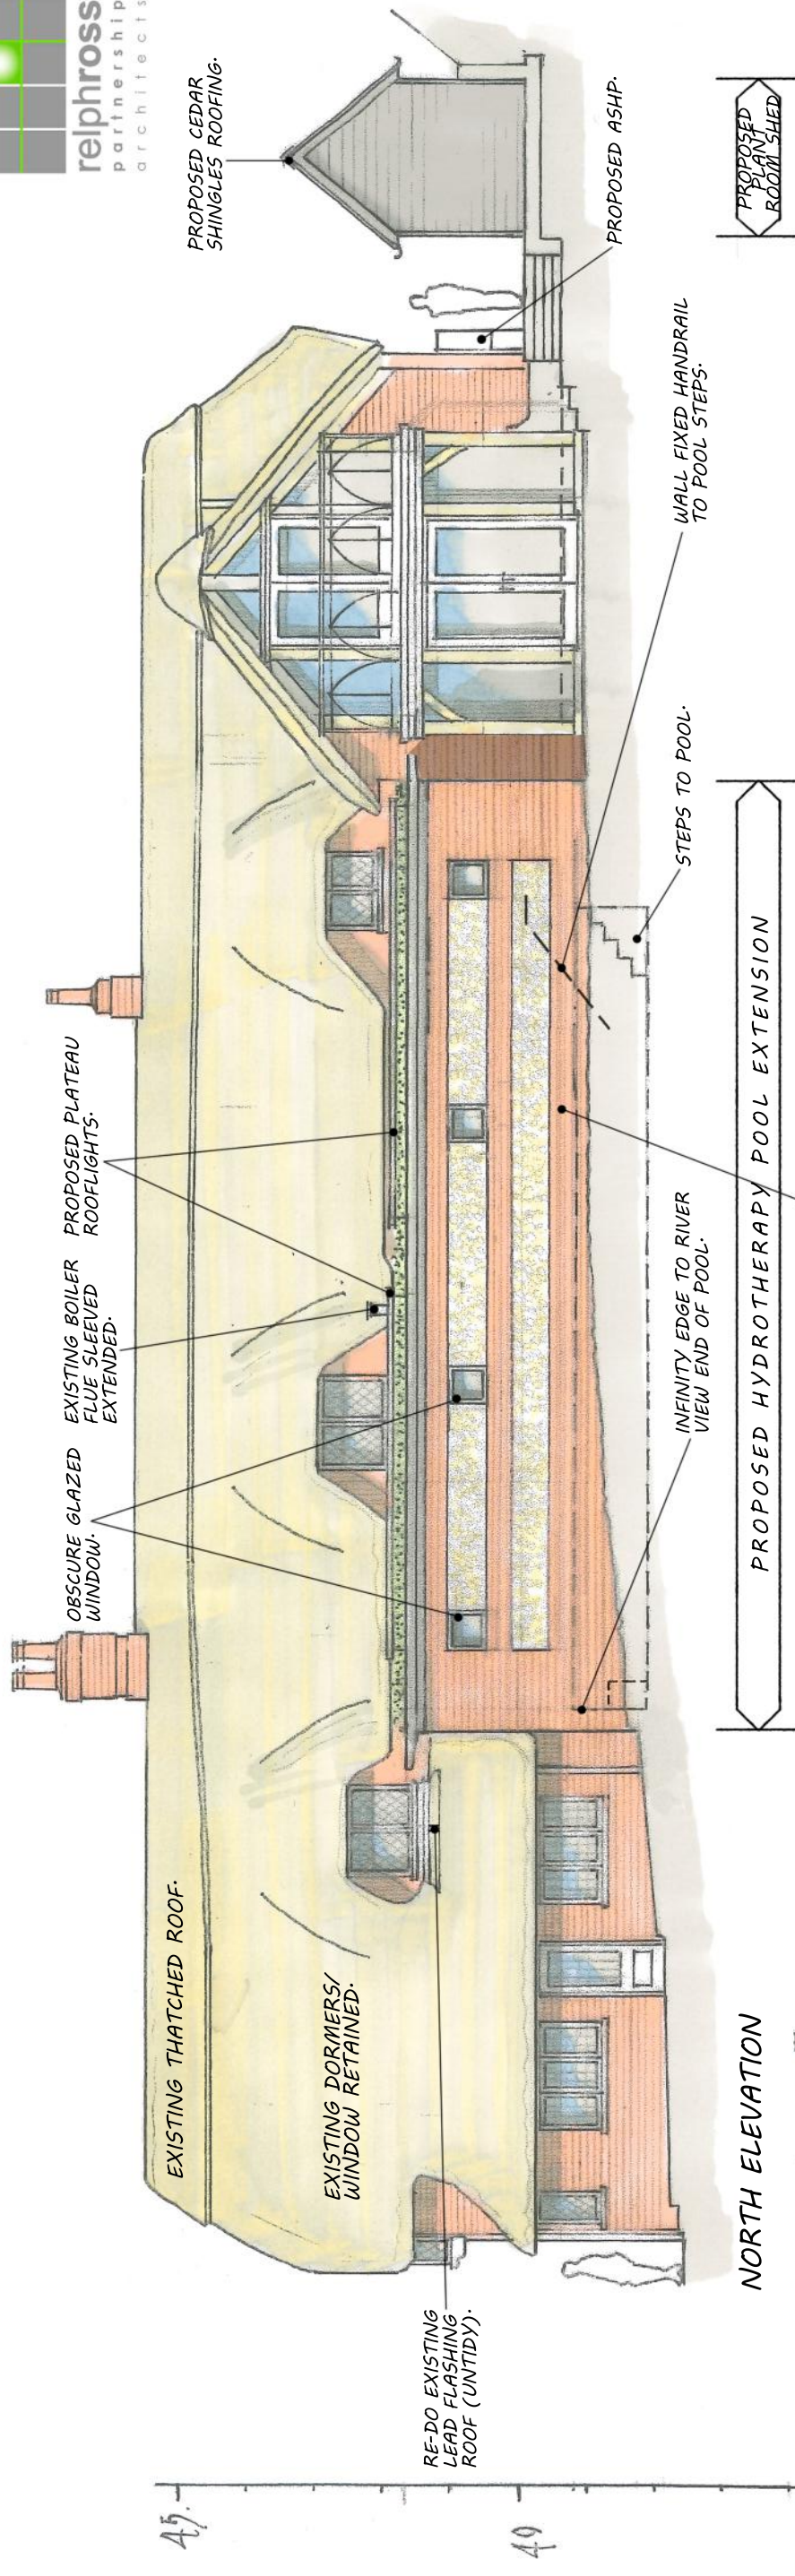

NORTH ELEVATION

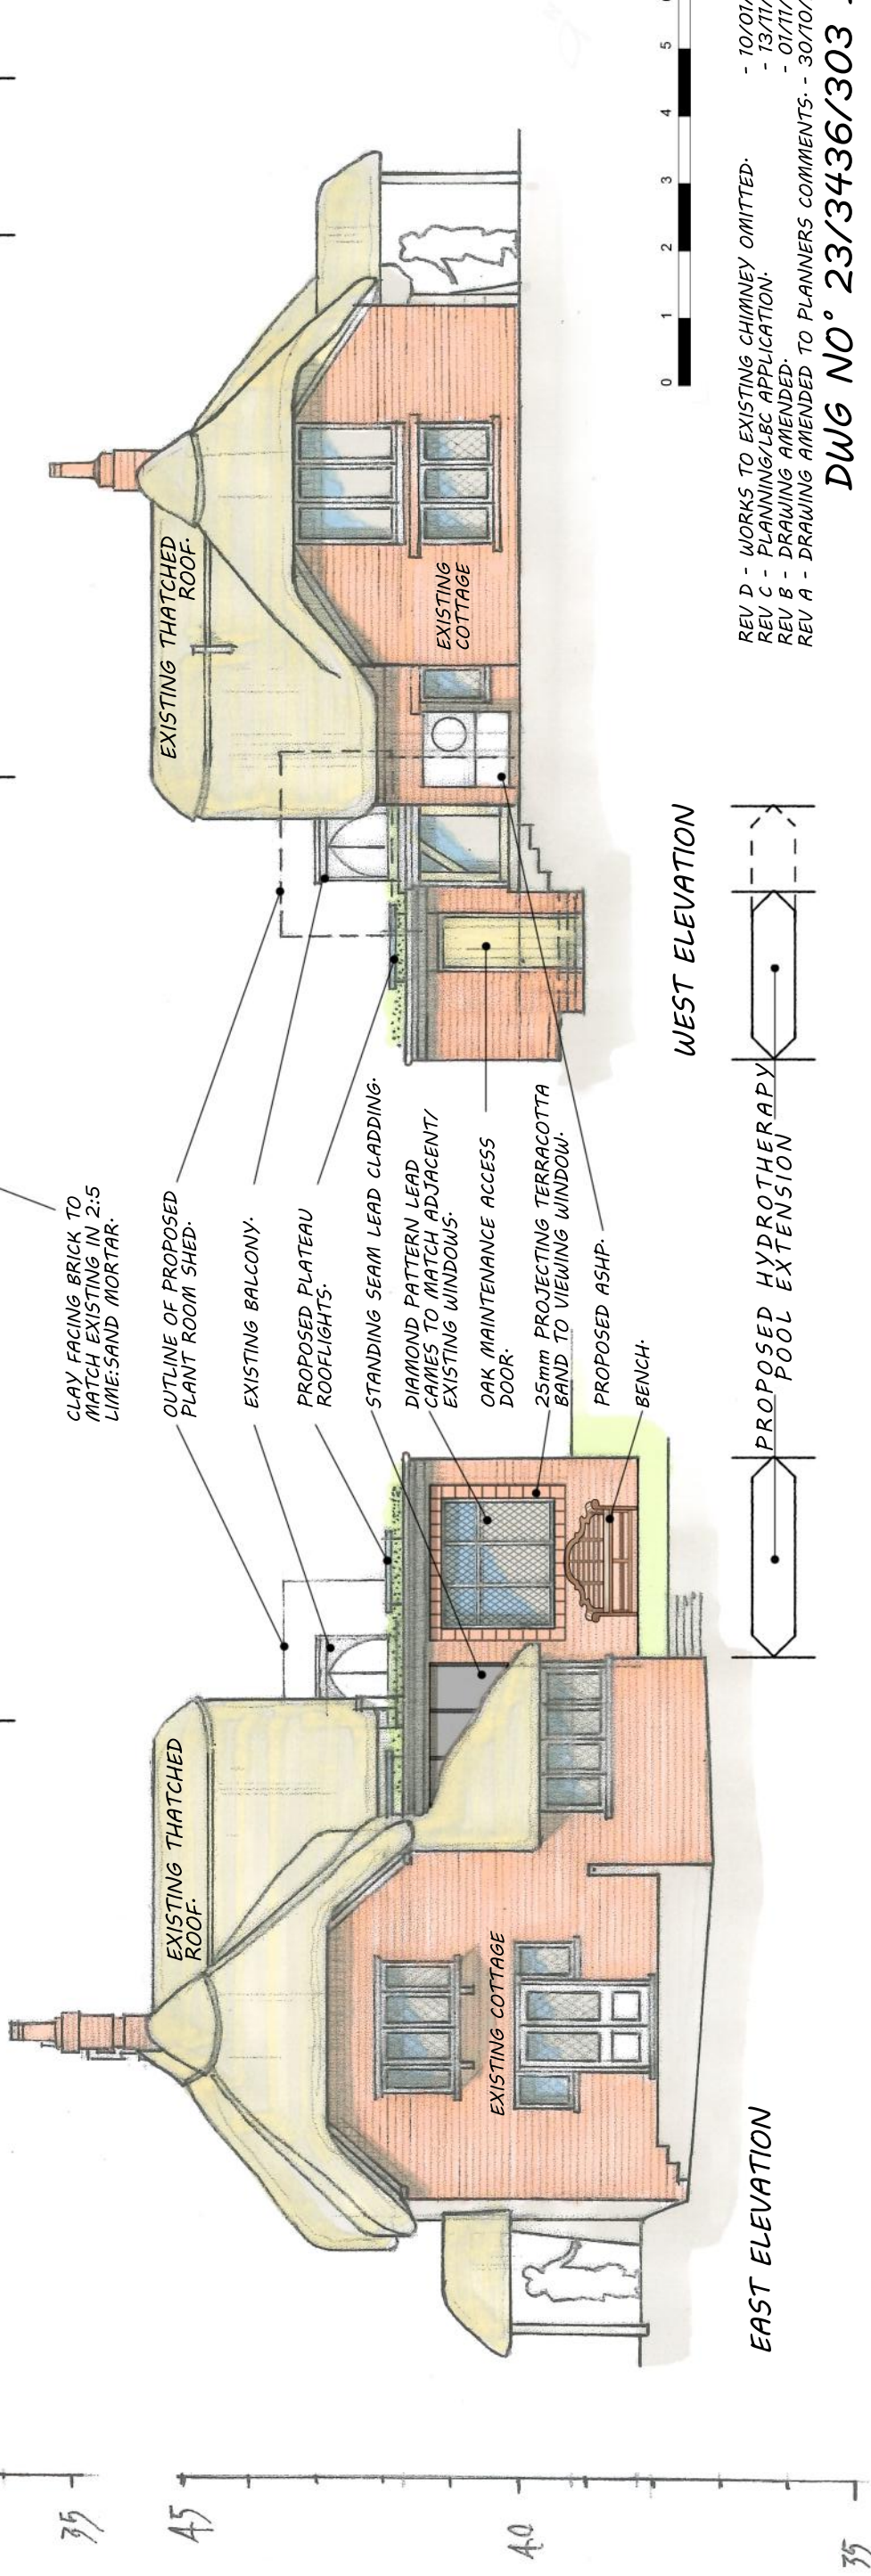

WEST ELEVATION

EAST ELEVATION

REV D - WORKS TO EXISTING CHIMNEY OMITTED. - 10/01/24
 REV C - PLANNING/LBC APPLICATION. - 13/11/23
 REV B - DRAWING AMENDED. - 01/11/23
 REV A - DRAWING AMENDED TO PLANNERS COMMENTS. - 30/10/23

DWG NO° 23/3436/303 D

PROPOSED EXERCISE POOL & ALTERATIONS, AT KINGFISHER LODGE, LONGSTOCK, HAMPSHIRE,
 PROPOSED ELEVATIONS, SCALE 1:100 @ A3, R.R.P.L. JANUARY 2023