




South West Elevation 1:100

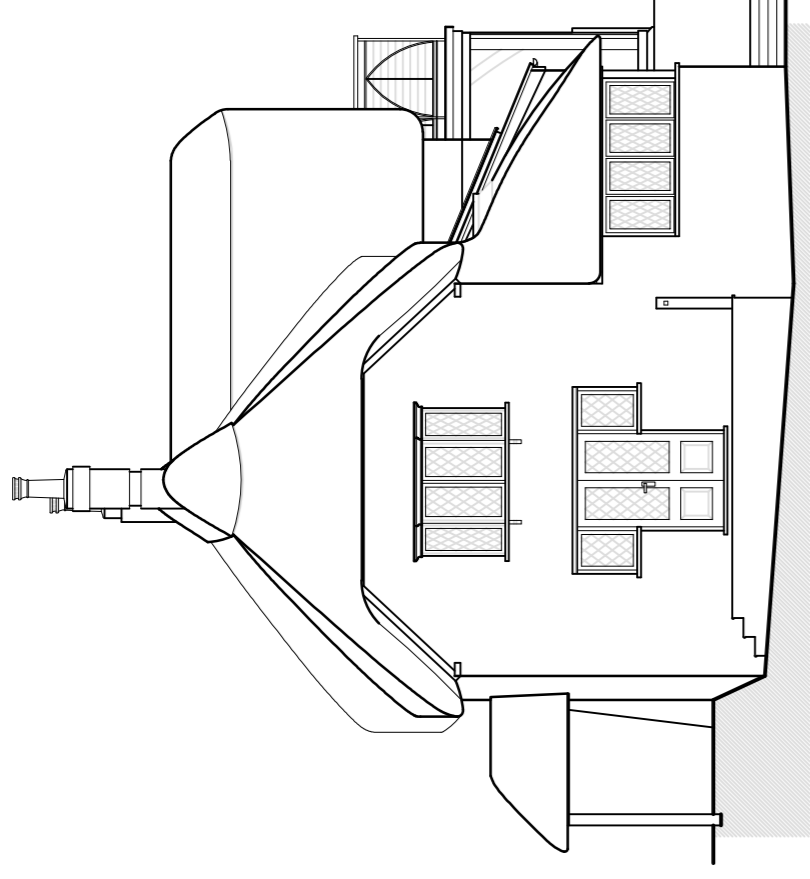


South East Elevation 1:100

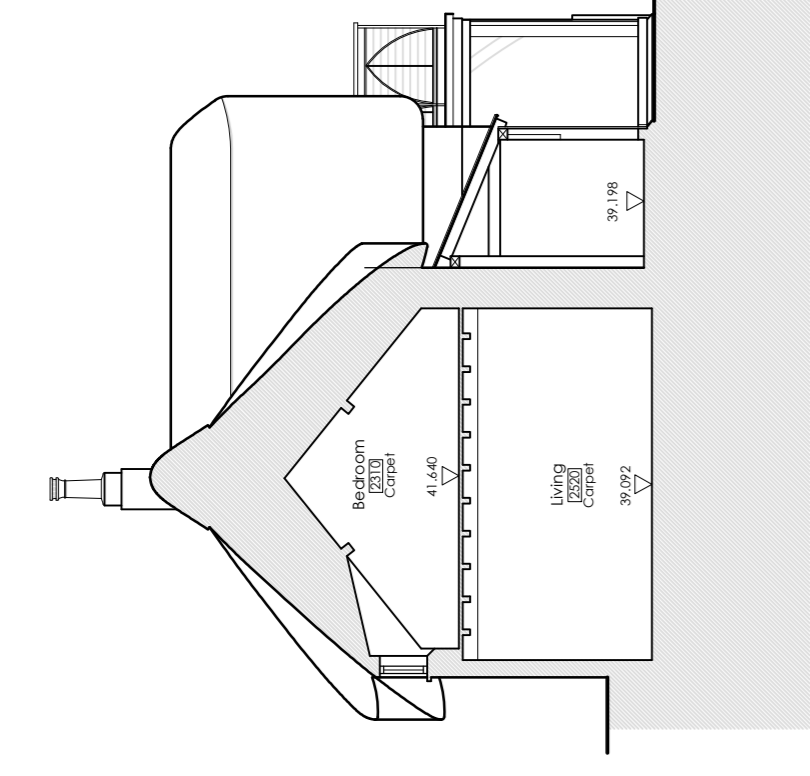


Section A - A 1:100

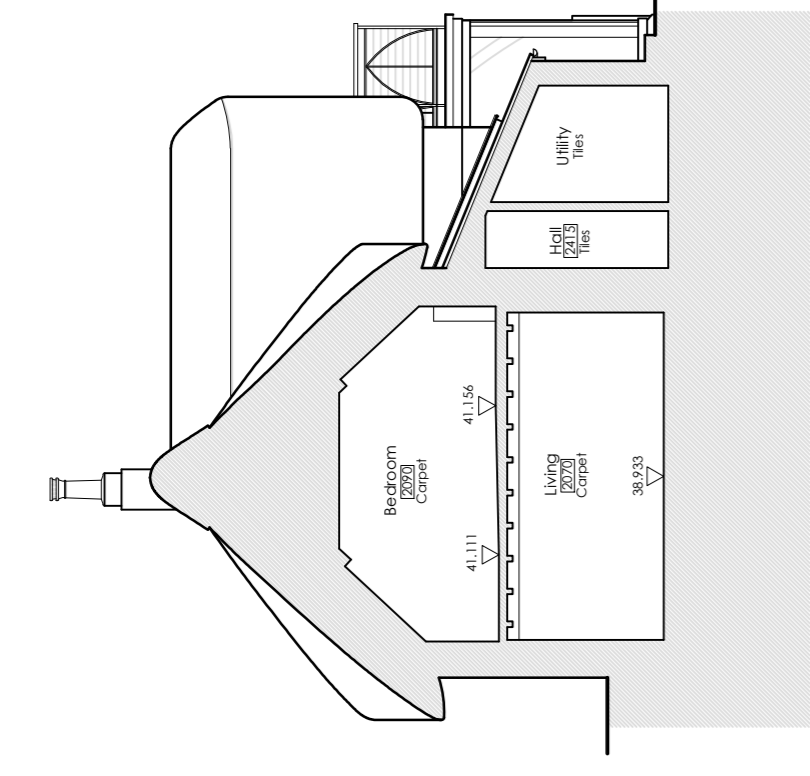


Section B - B 1:100

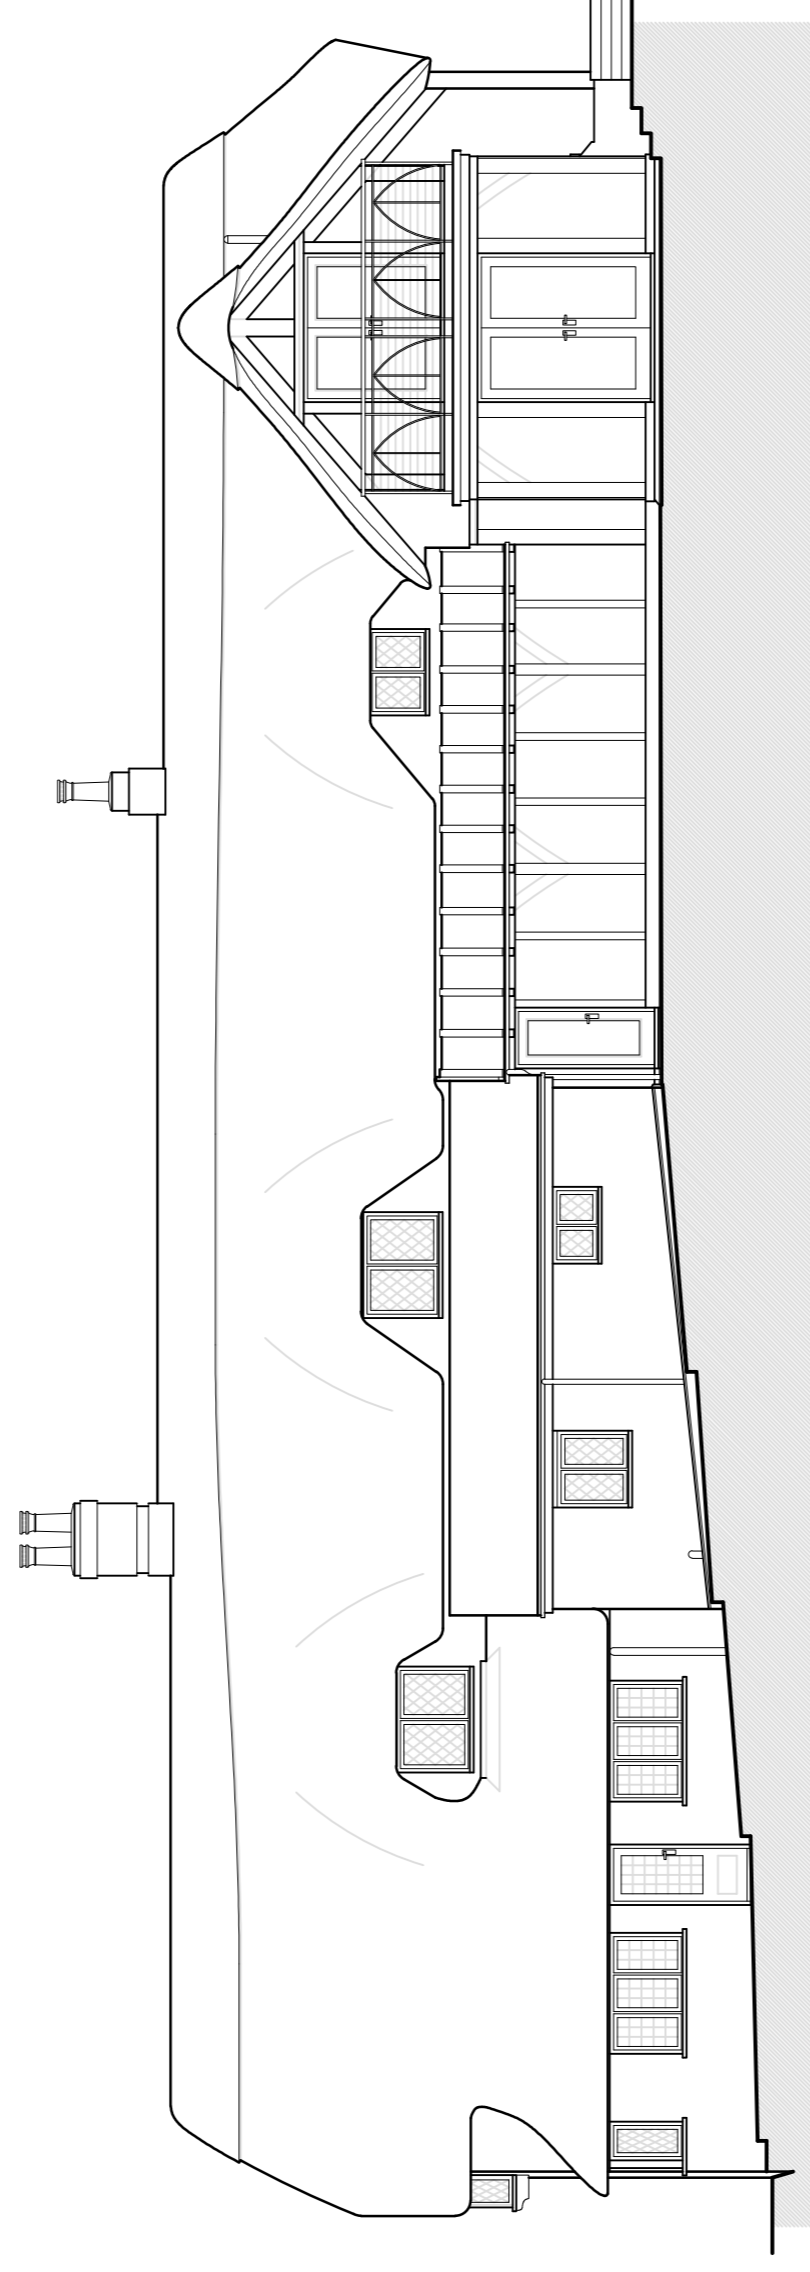


North East Elevation 1:100

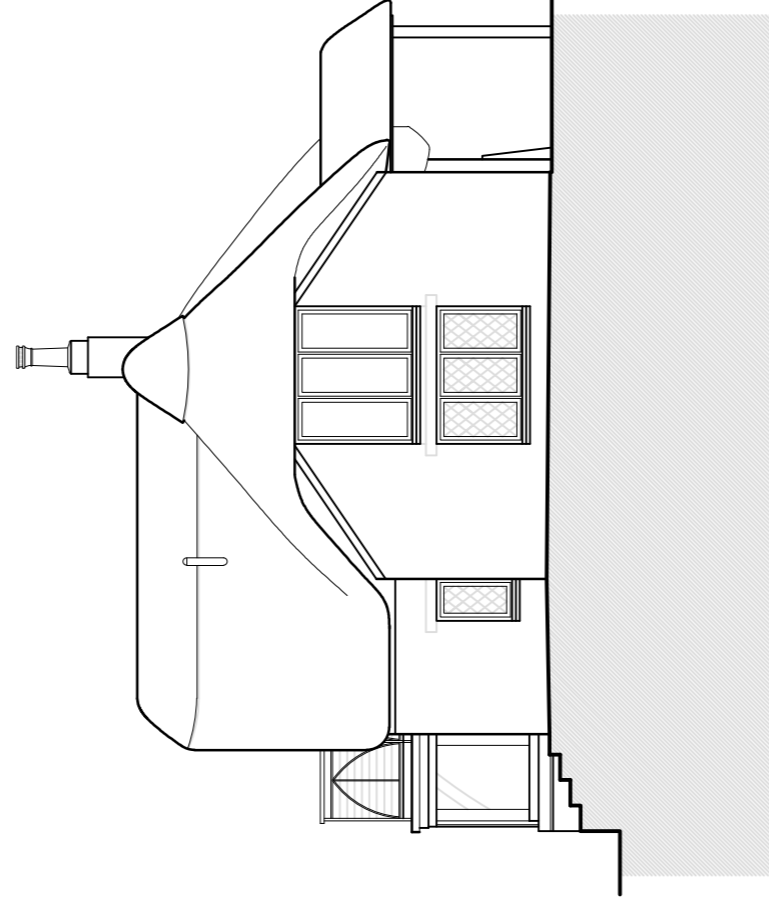


North West Elevation 1:100

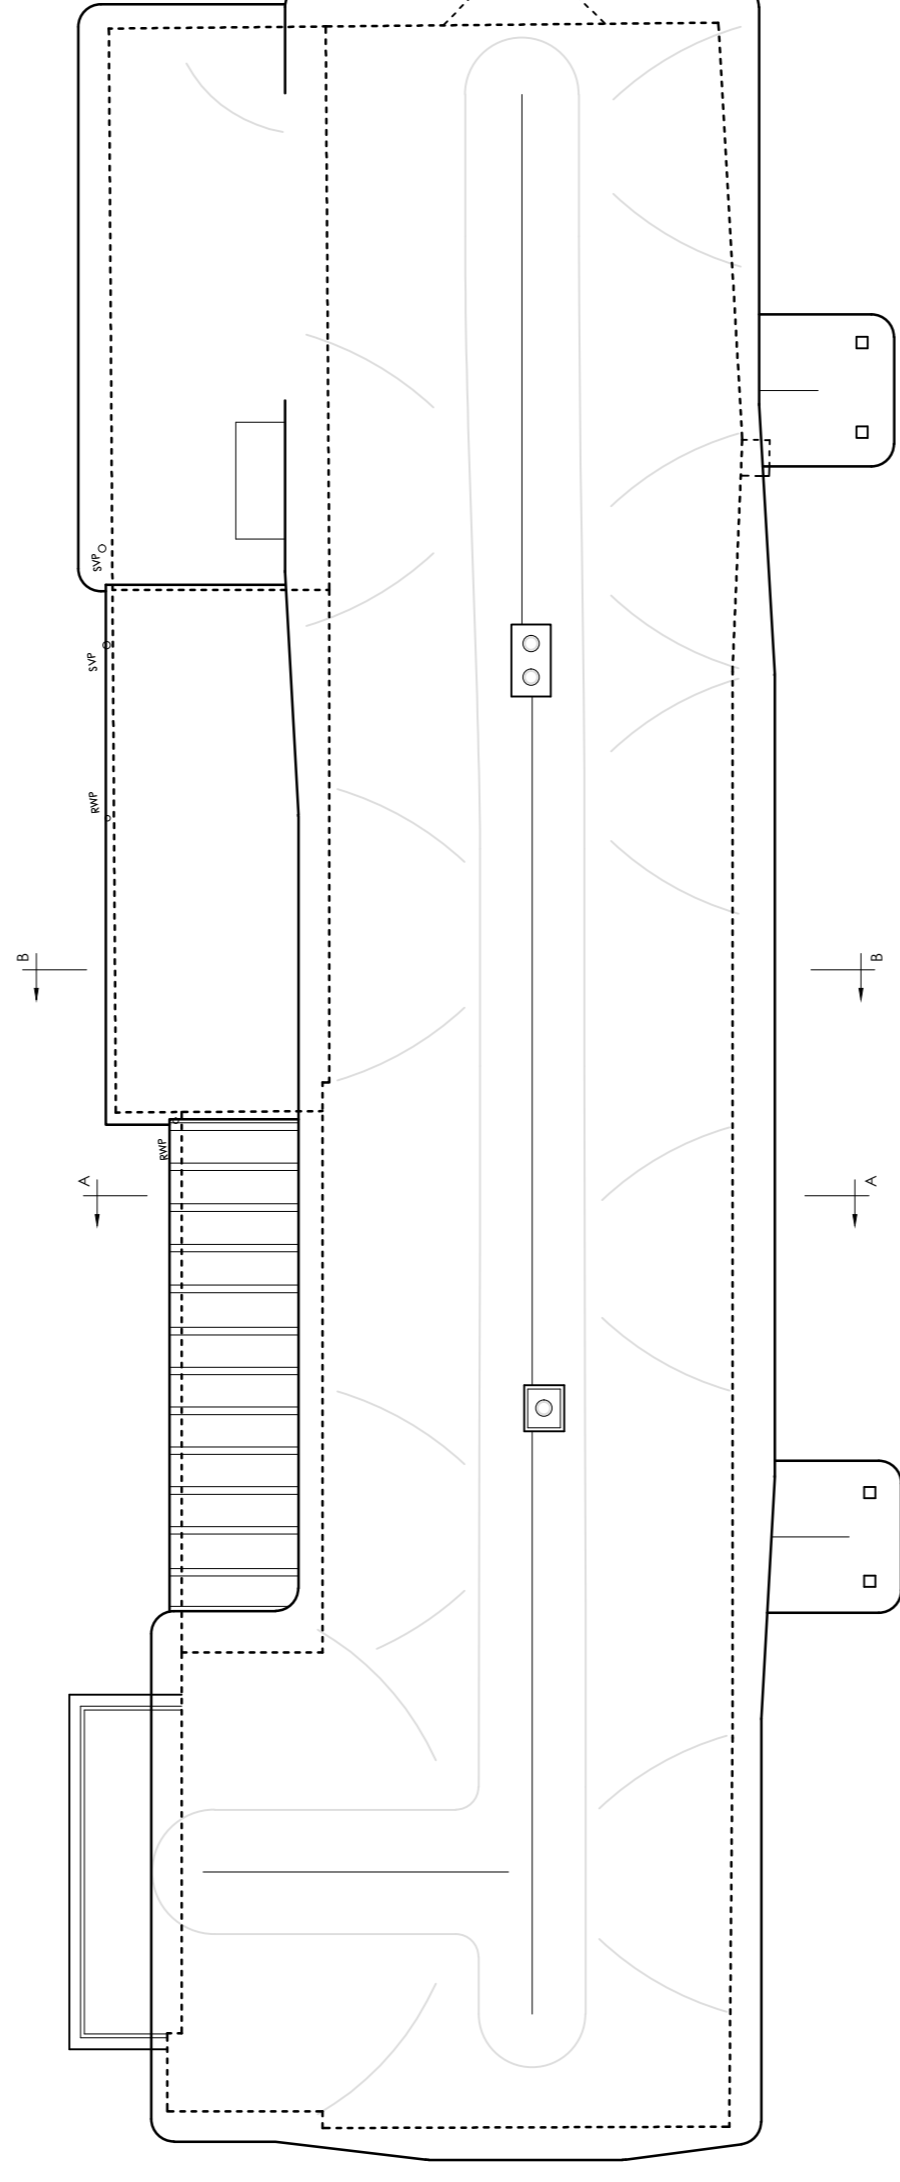



Roof Plan 1:100

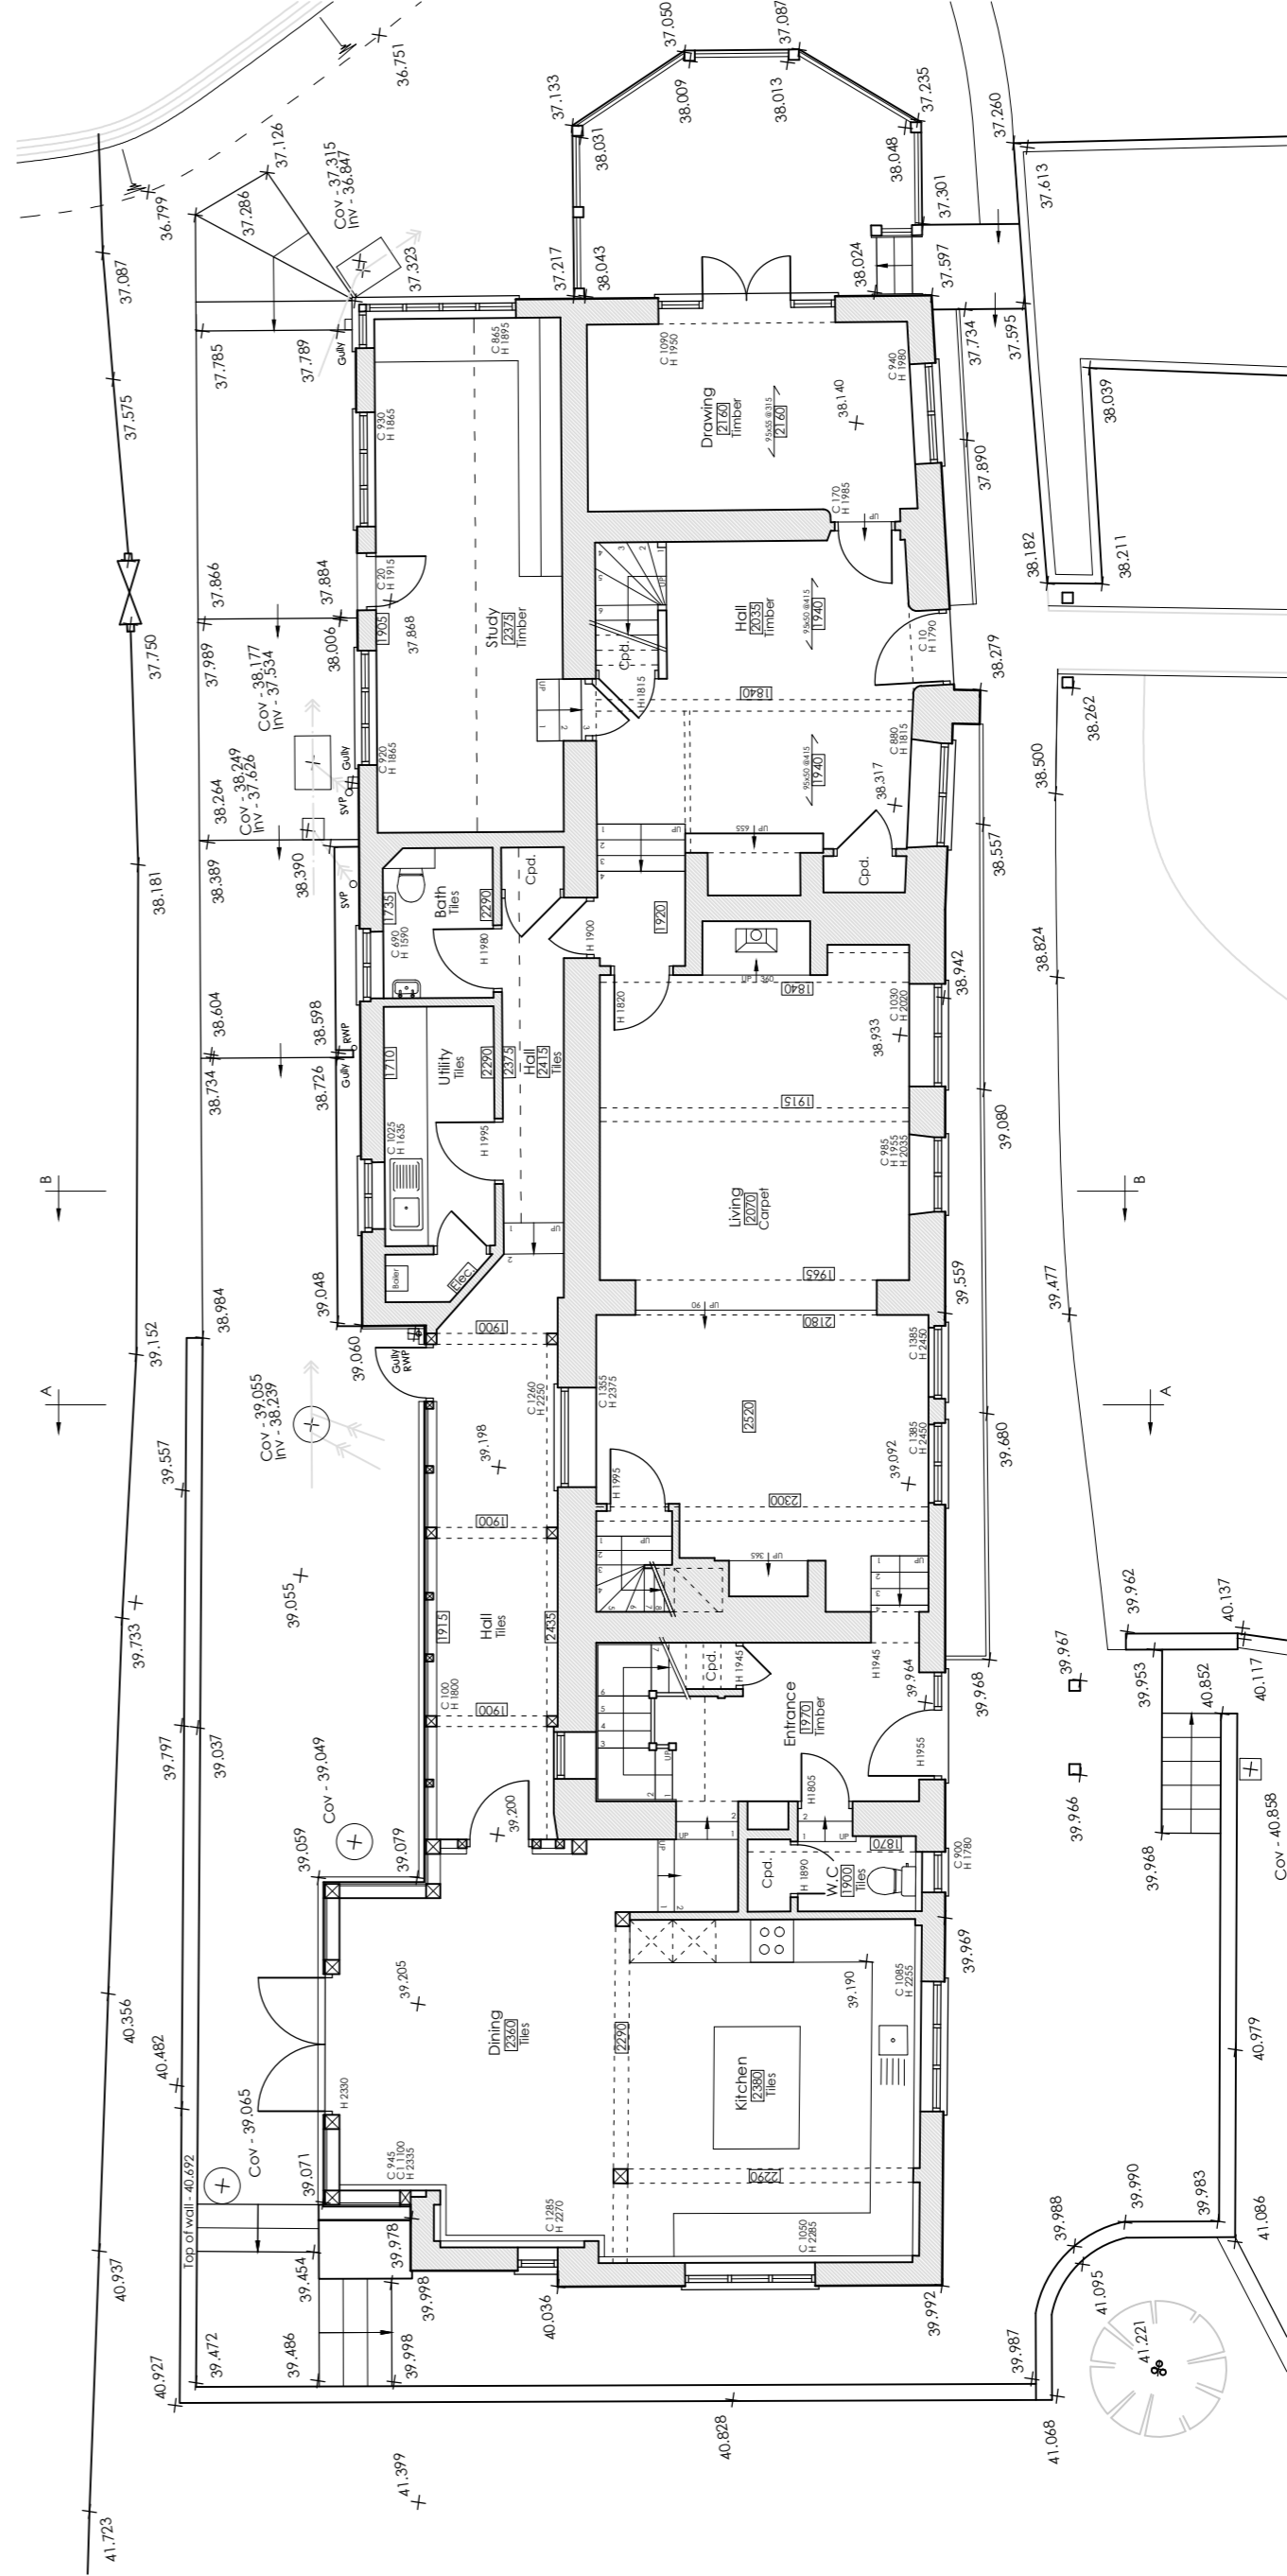

Ground Floor Plan 1:100

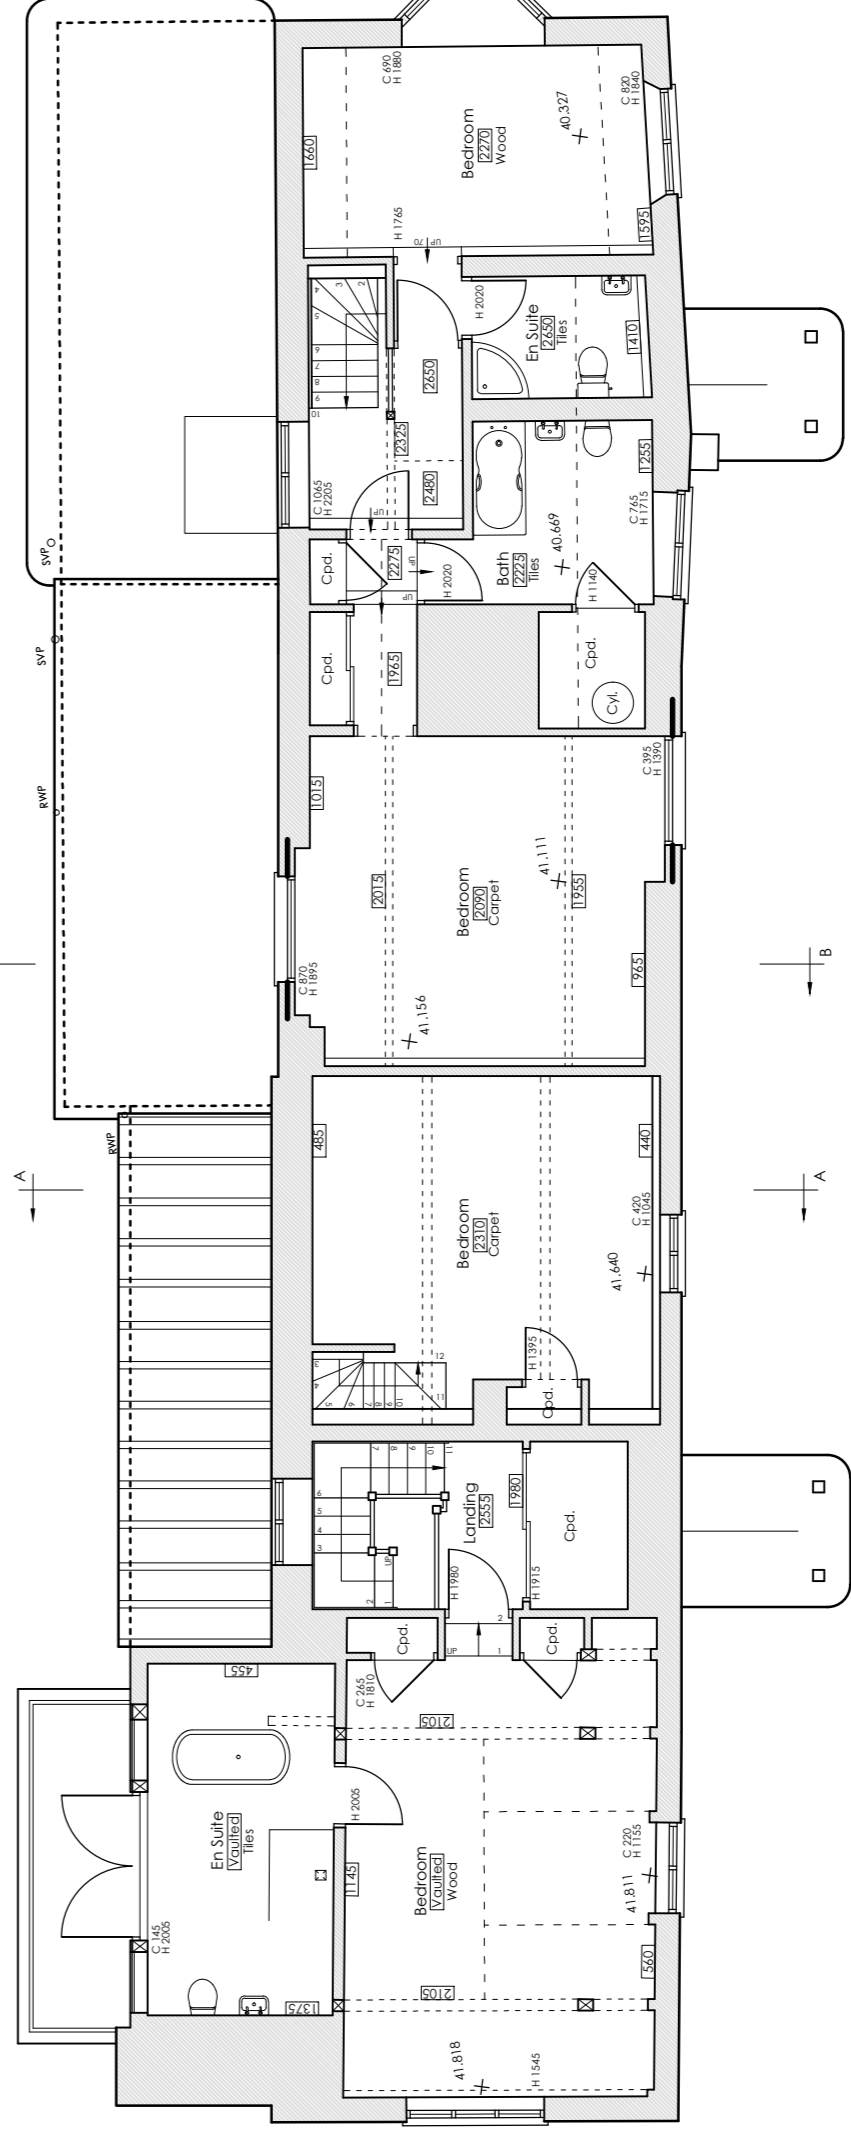


First Floor Plan 1:100

 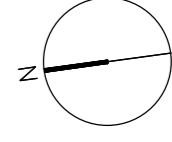

PROJECT: Kingfisher Lodge, Longlock, Hants, SO20 6DW.
DRAWING: Existing Plans, Elevations and Sections.
THE DRAWING AND ALL ASSOCIATED INFORMATION IS PROTECTED BY COPYRIGHT

JOB No: 22071
DATE: 01.01.2023
DRAWING No: 02
SCALE: A1 @ 1:100

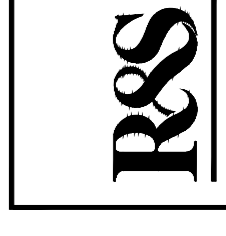

R & S CONSULTANTS LTD
SURVEYORS AND ARCHITECTURAL TECHNOLOGISTS
THE OLD COACH HOUSE, BARTON HILL, SHAFTESBURY, DORSET, SP7 8DQ.
RICHARD 07987745526
BEN 0779224875