





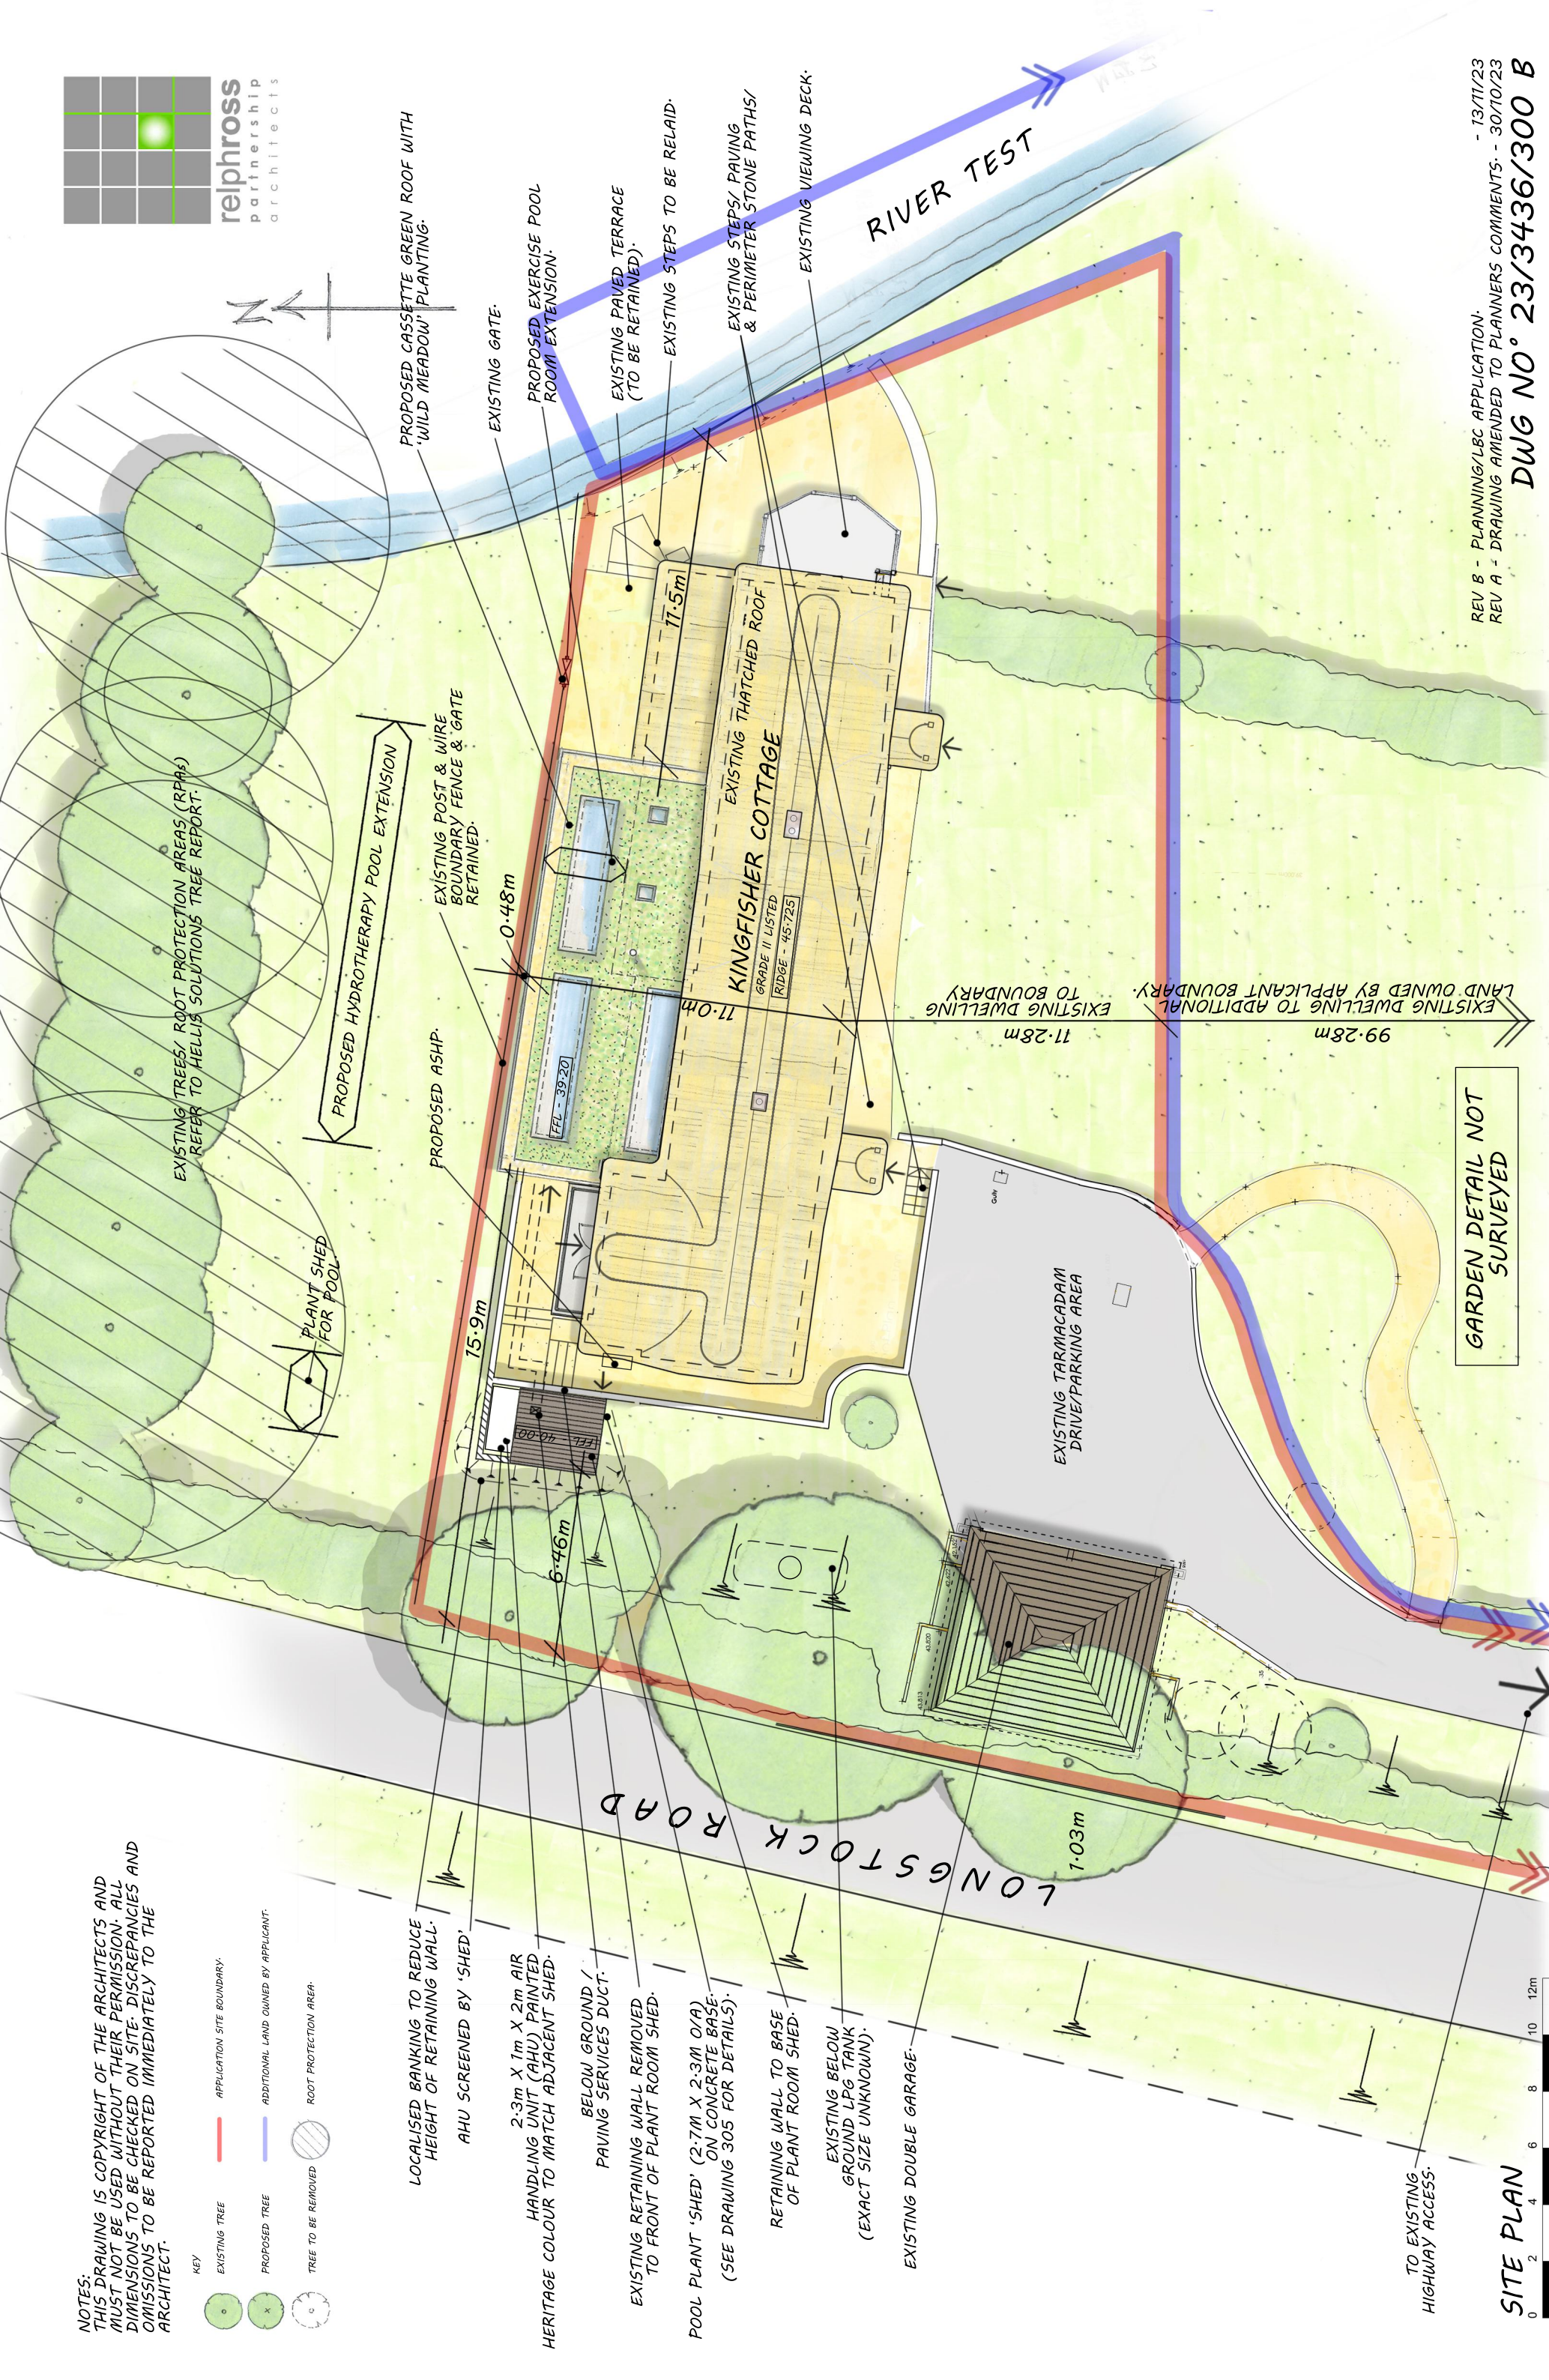


NOTES:  
THIS DRAWING IS COPYRIGHT OF THE ARCHITECTS AND MUST NOT BE USED WITHOUT THEIR PERMISSION. ALL DIMENSIONS TO BE CHECKED ON SITE. DISCREPANCIES AND OMISSIONS TO BE REPORTED IMMEDIATELY TO THE ARCHITECT.

- KEY
-  EXISTING TREE
  -  APPLICATION SITE BOUNDARY
  -  PROPOSED TREE
  -  ADDITIONAL LAND OWNED BY APPLICANT
  -  TREE TO BE REMOVED
  -  ROOT PROTECTION AREA



REV B - PLANNING/LBC APPLICATION - 13/11/23  
REV A - DRAWING AMENDED TO PLANNERS COMMENTS - 30/10/23  
DWG NO° 23/3436/300 B

GARDEN DETAIL NOT SURVEYED

TO EXISTING HIGHWAY ACCESS.

**SITE PLAN**

0 2 4 6 8 10 12m

Scale 1:100 @ A1 - 1:200 @ A3

PROPOSED EXERCISE POOL & ALTERATIONS, AT KINGFISHER LODGE, LONGSTOCK, HAMPSHIRE,  
PROPOSED SITE PLAN, SCALE 1:200 @ A3, R.R.P.L. JANUARY 2023