



NOTES:  
THIS DRAWING IS COPYRIGHT OF THE ARCHITECTS AND  
MUST NOT BE USED WITHOUT THEIR PERMISSION. ALL  
DIMENSIONS TO BE CHECKED ON SITE. DISCREPANCIES AND  
OMISSIONS TO BE REPORTED IMMEDIATELY TO THE  
ARCHITECT.

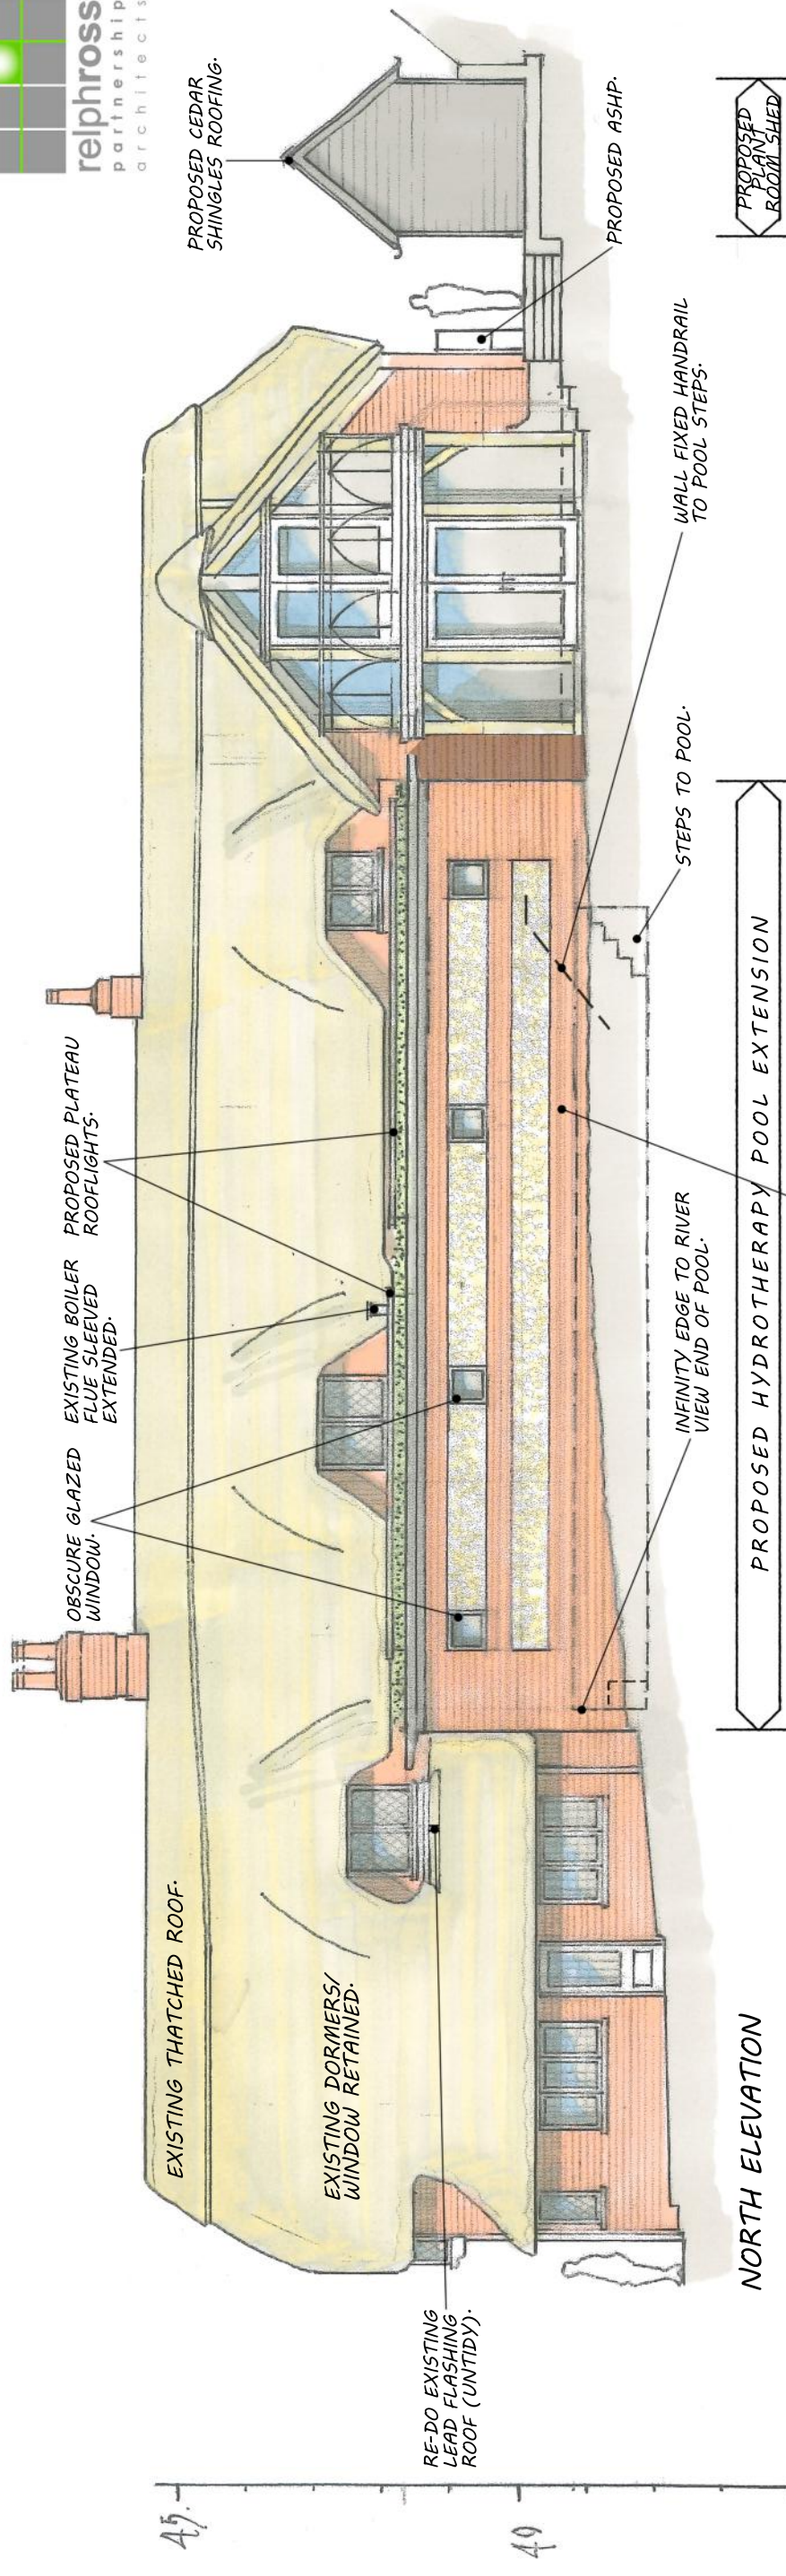

NORTH ELEVATION

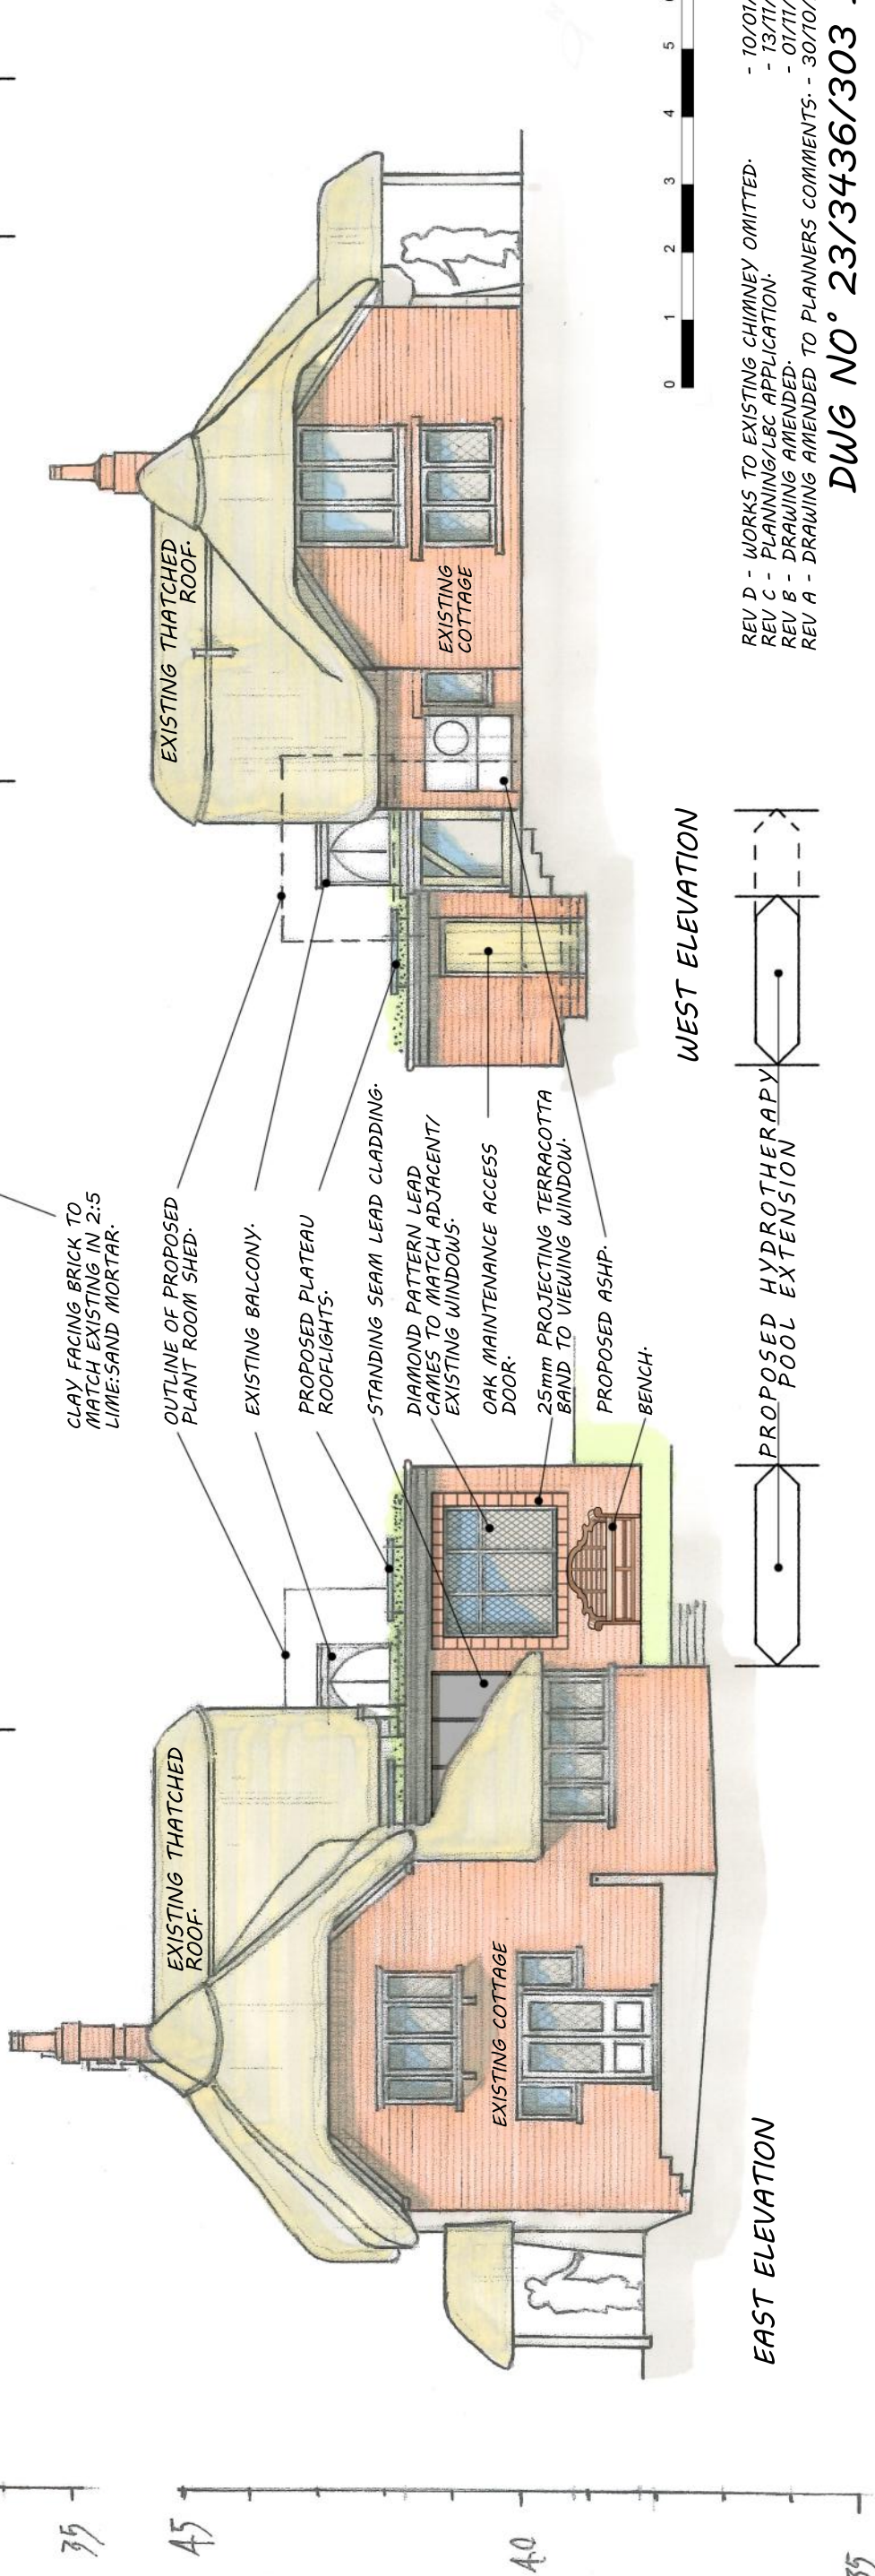

WEST ELEVATION

EAST ELEVATION

REV D - WORKS TO EXISTING CHIMNEY OMITTED. - 10/01/24  
 REV C - PLANNING/LBC APPLICATION. - 13/11/23  
 REV B - DRAWING AMENDED. - 01/11/23  
 REV A - DRAWING AMENDED TO PLANNERS COMMENTS. - 30/10/23

DWG NO° 23/3436/303 D

PROPOSED EXERCISE POOL & ALTERATIONS, AT KINGFISHER LODGE, LONGSTOCK, HAMPSHIRE,  
 PROPOSED ELEVATIONS, SCALE 1:100 @ A3, R.R.P.L. JANUARY 2023