




South West Elevation 1:100

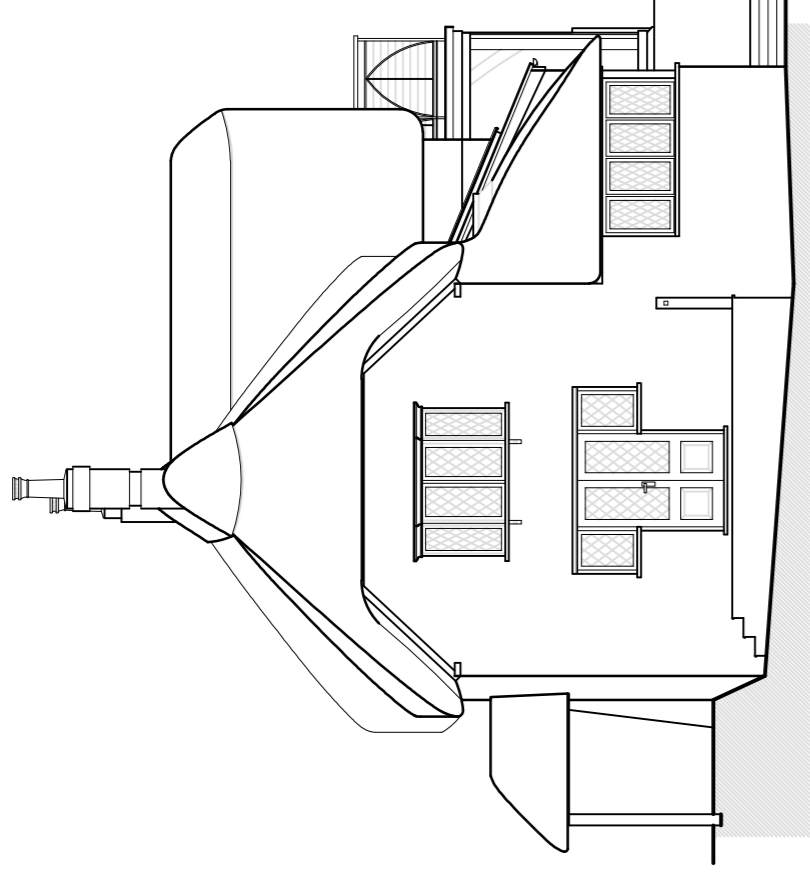


South East Elevation 1:100

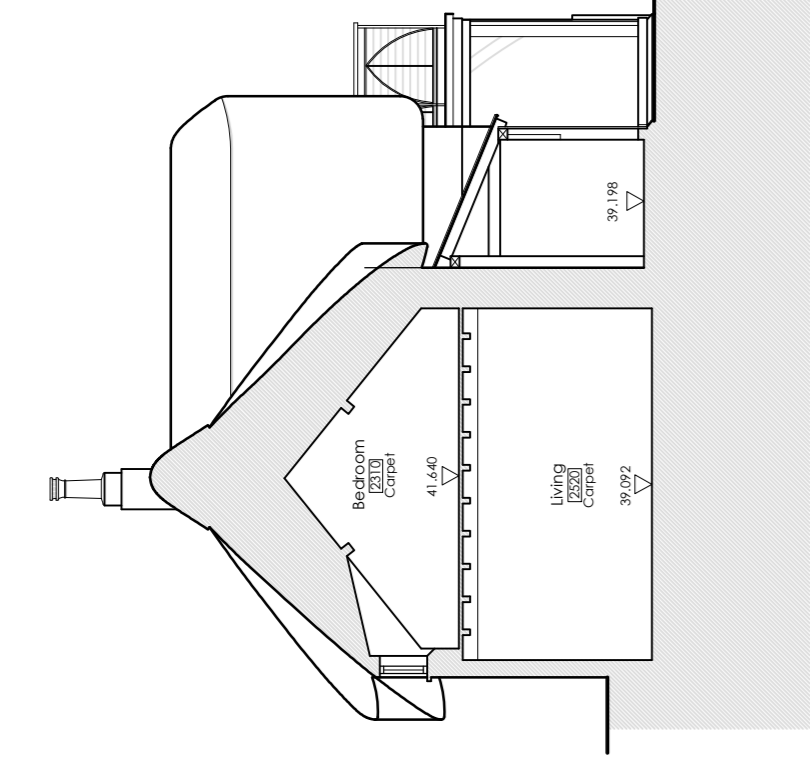


Section A - A 1:100

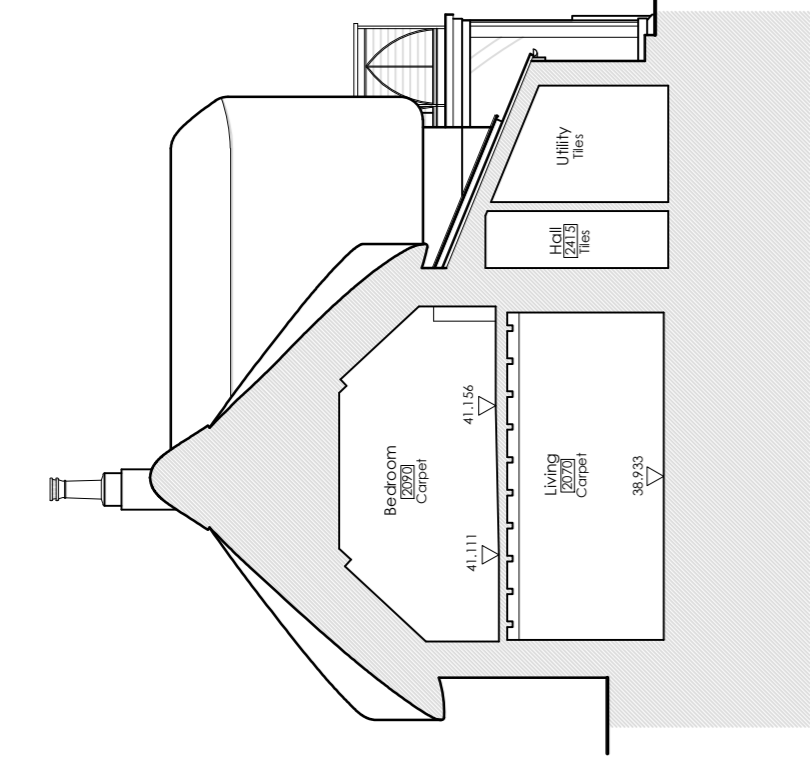


Section B - B 1:100

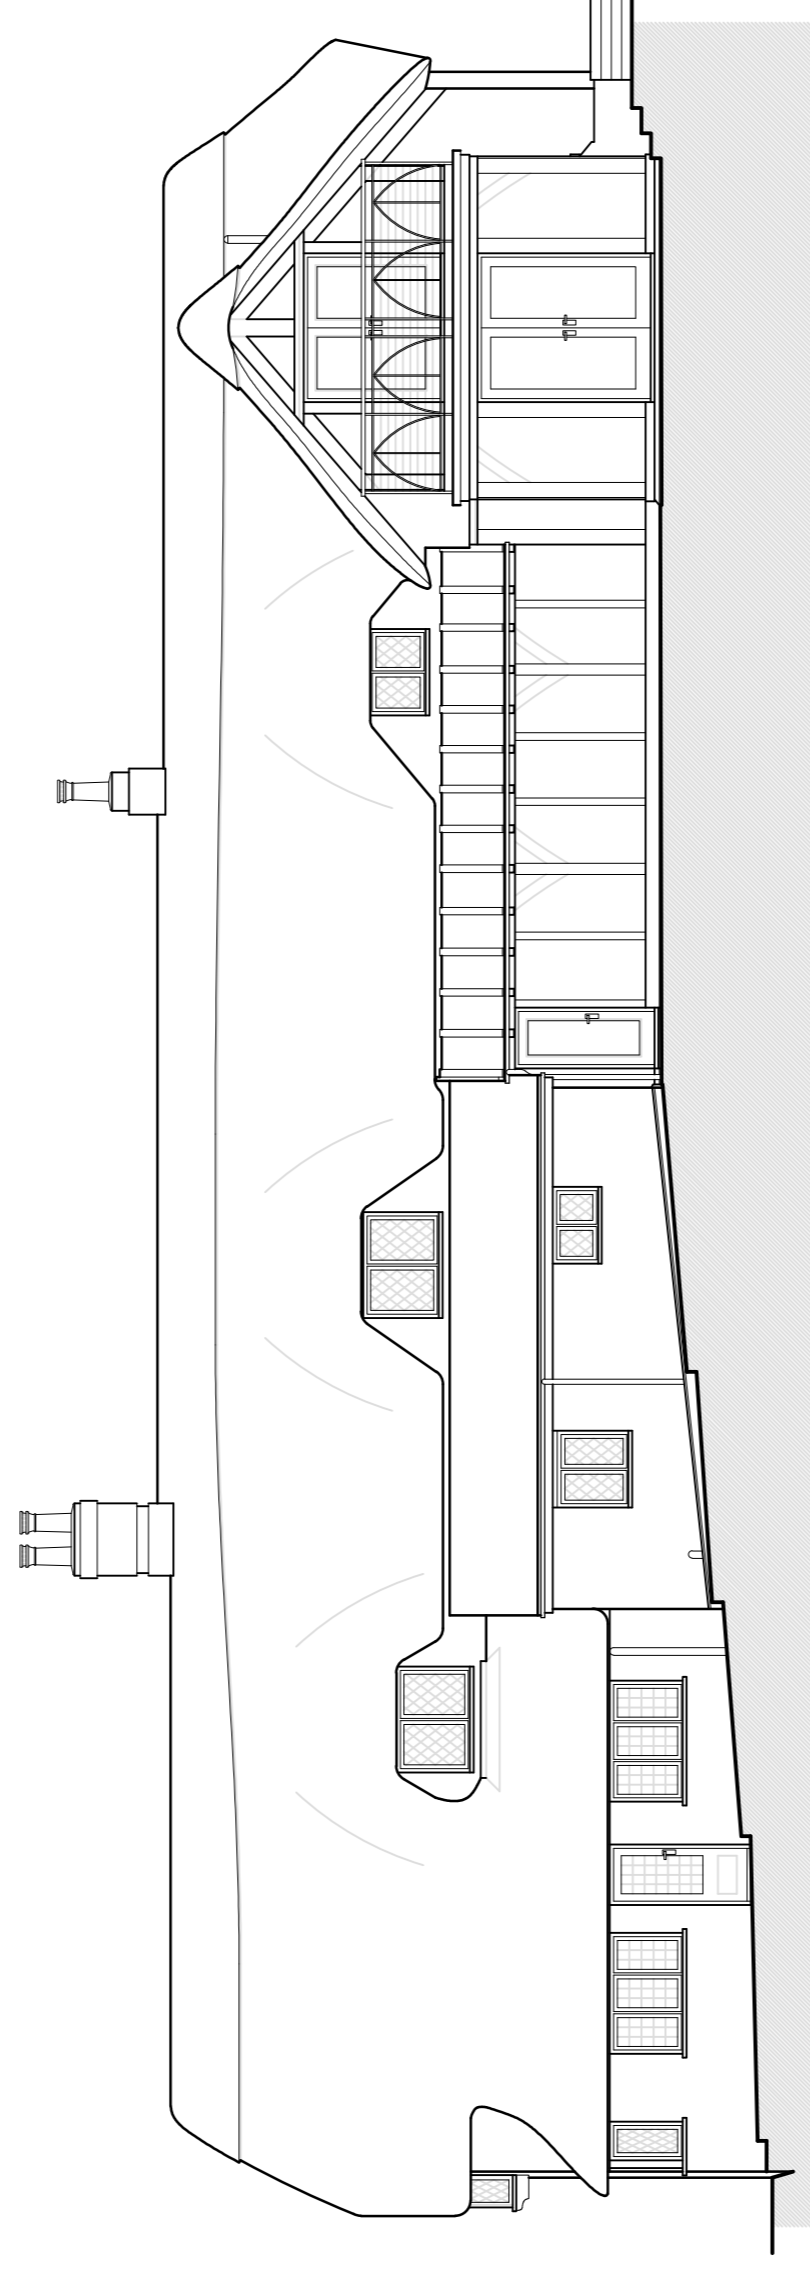


North East Elevation 1:100

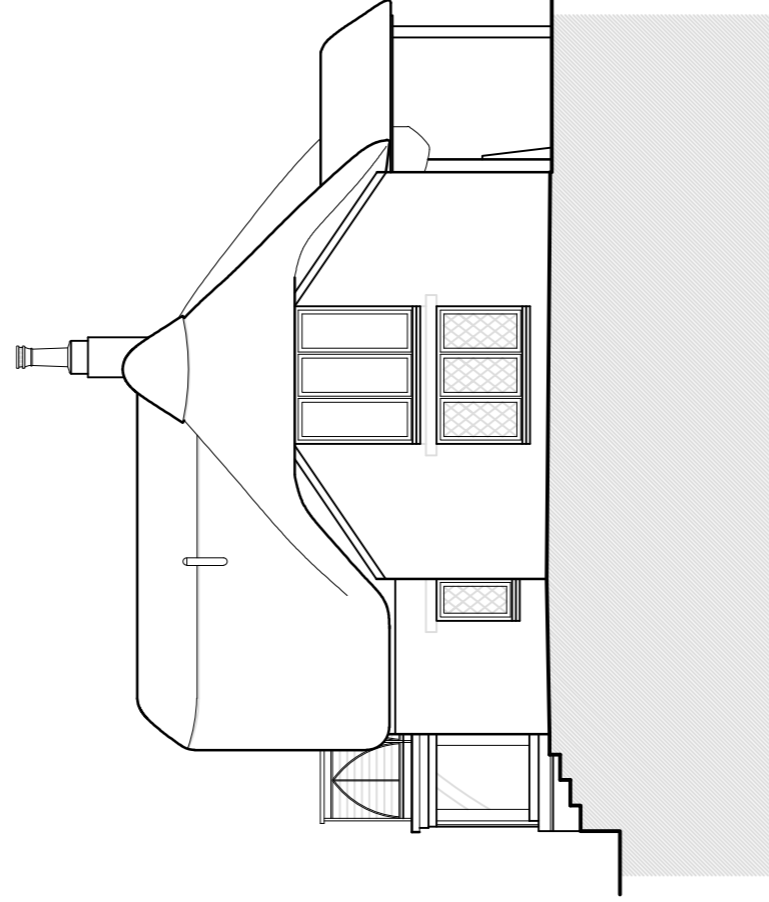


North West Elevation 1:100

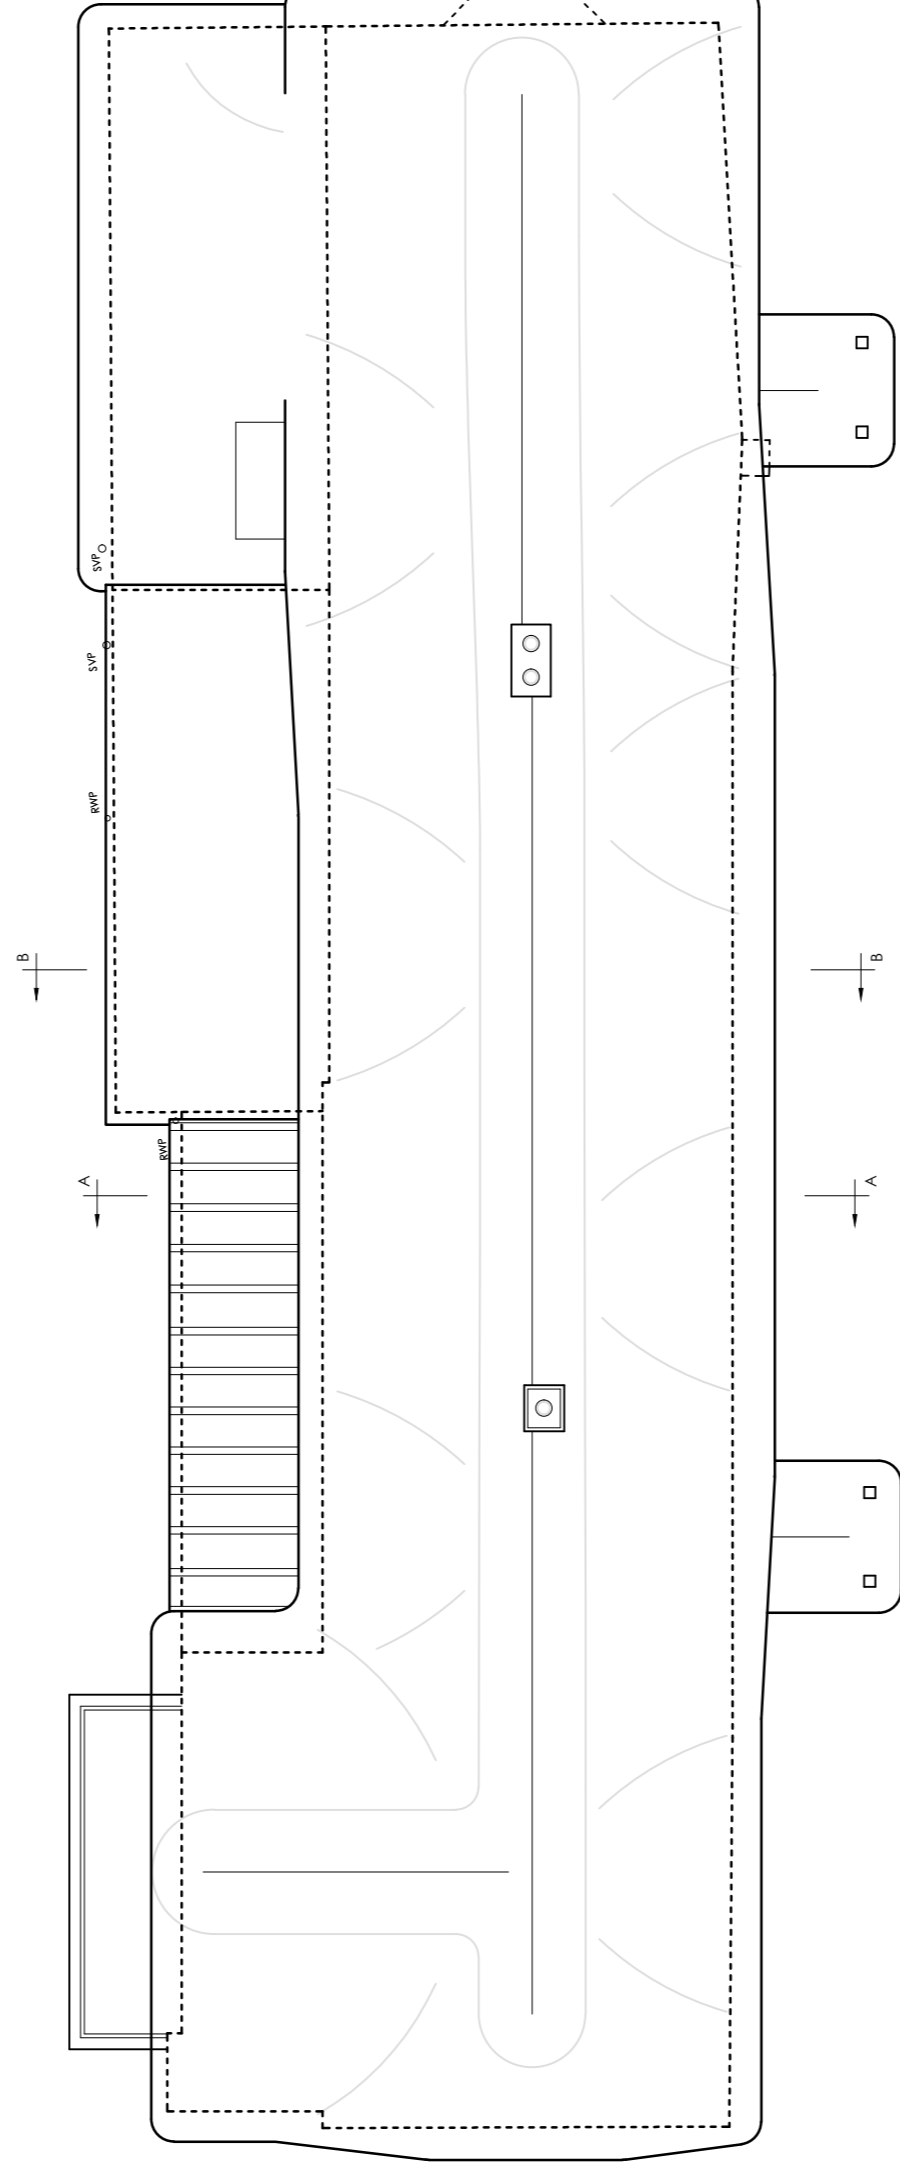



Roof Plan 1:100

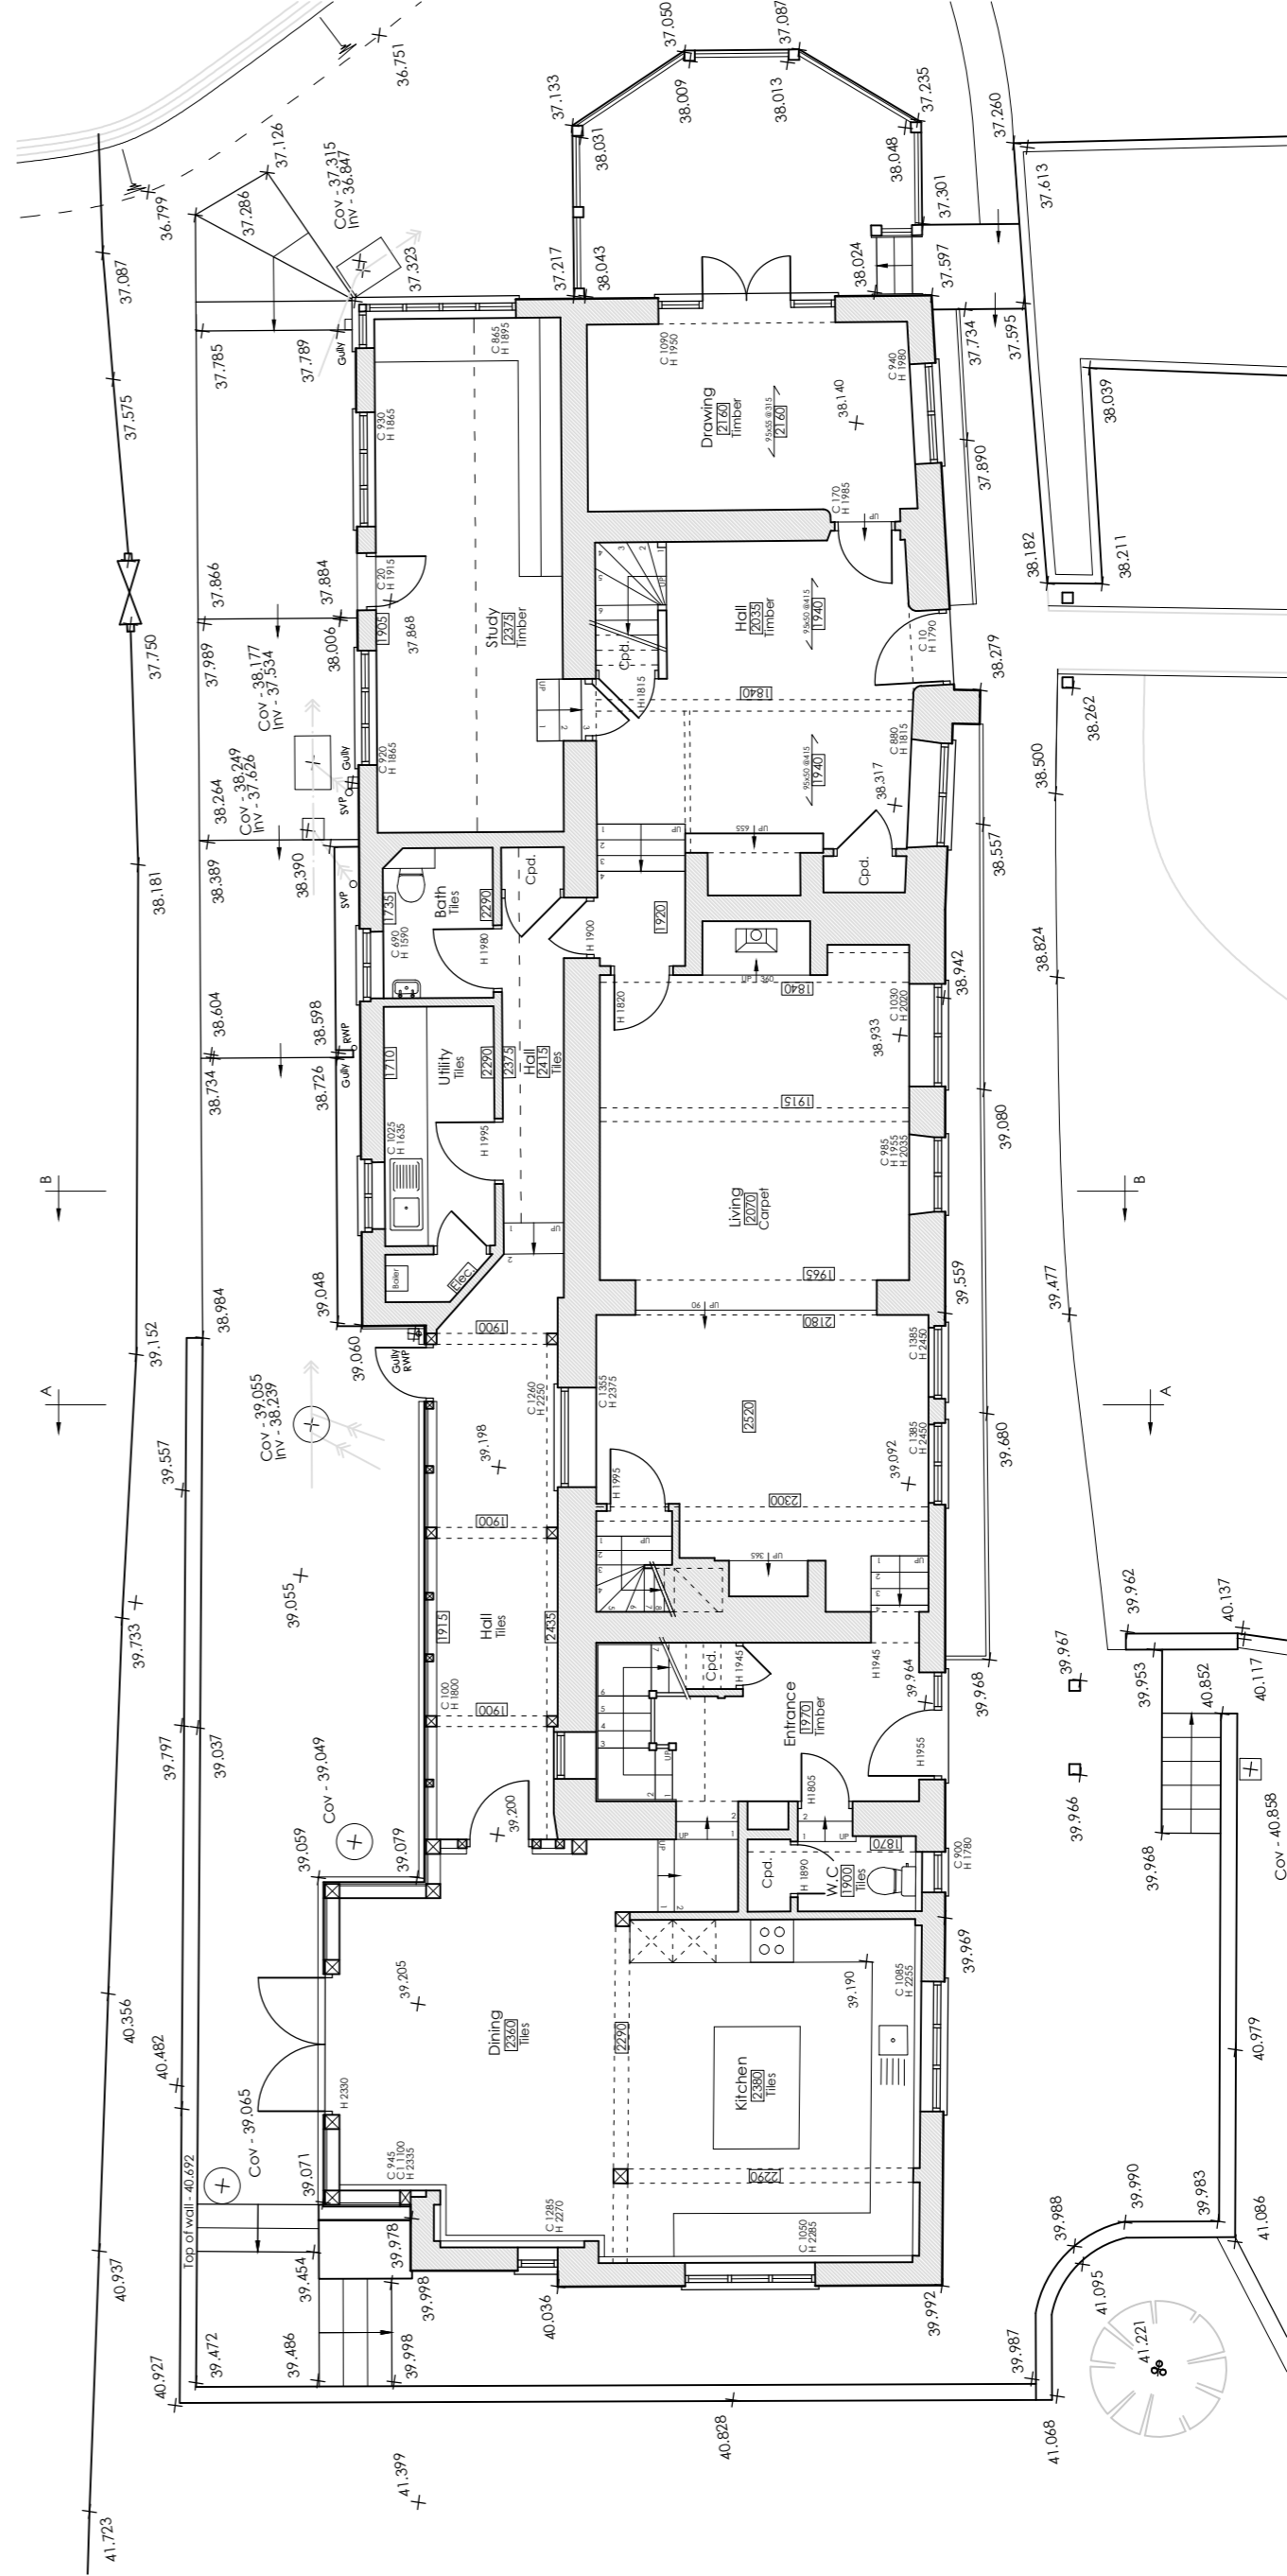

Ground Floor Plan 1:100

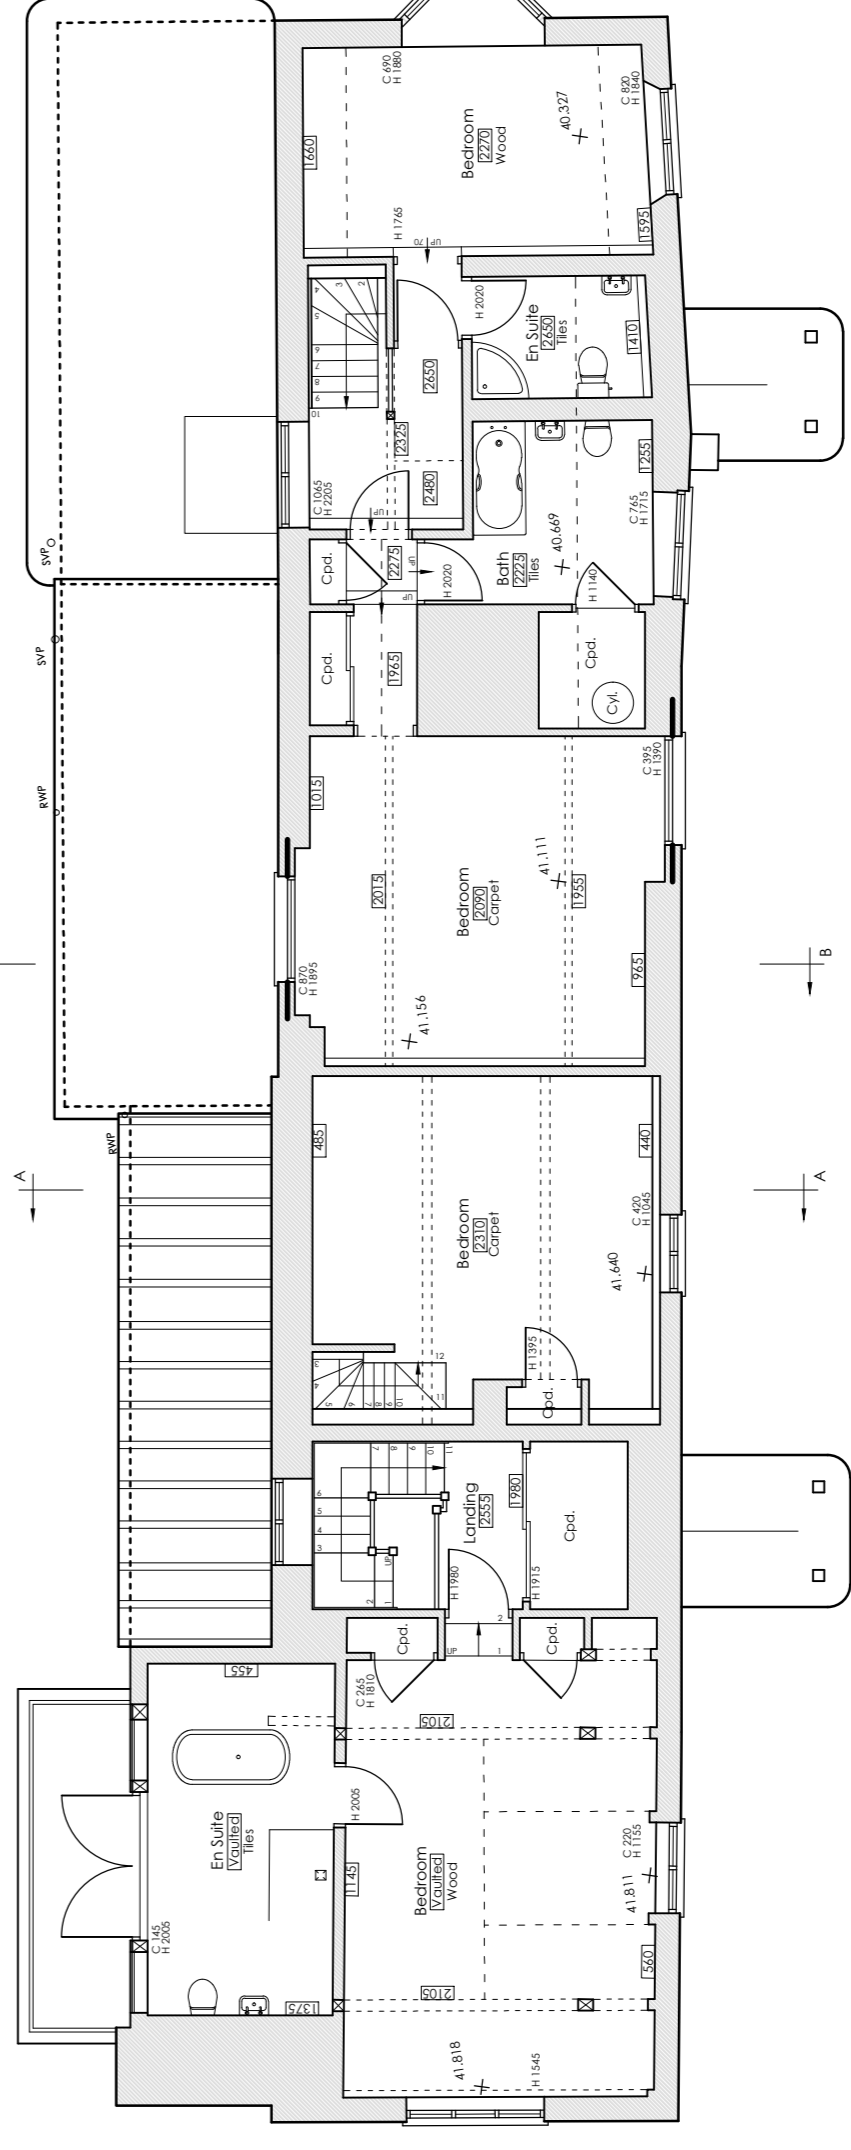


First Floor Plan 1:100

 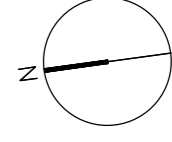

PROJECT: Kingfisher Lodge, Longlock, Hants, SO20 6DW.
 DRAWING: Existing Plans, Elevations and Sections.
 THE DRAWING AND ALL ASSOCIATED INFORMATION IS PROTECTED BY COPYRIGHT.

JOB No: 22071
 DATE: 01.01.2023
 DRAWING No: 02
 SCALE: A1 @ 1:100

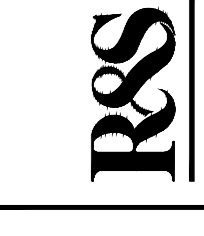

R & S CONSULTANTS LTD
 SURVEYORS AND ARCHITECTURAL TECHNOLOGISTS
 THE OLD COACH HOUSE, BARTON HILL, SHAFTESBURY, DORSET, SP7 8DQ.
 RICHARD 07987745526 BEN 0779224875