

D&H Surveys Ltd
 The Manor Stable, Gosport, Gosport, Hampshire
 Email: admin@dhsurveys.co.uk Tel: (01249) 720545
 Website: www.dhsurveys.co.uk Wilshire, SN15 5BH Fax: (01249) 721224

Topographic Surveys
 As Built Drainage Surveys
 Elevation Surveys
 Floor Plan Surveys
 Volumetric Surveys
 Certified Photo Elevations
 C.A.D Plotting Bureau

Project Name:
 Edwina Mountbatten House
 Romsey

Drawing Title:
 Ground Floor Plan



Client:
 Planning Issues

Agent:

| | | | |
|-------|----------|----------|------------|
| Date: | Feb 2023 | Scale: | A1 @ 1:100 |
| Drawn | KJH | Surveyor | SCB |
| | | Dwg No | FP 02 |
| | | Revision | |

| | | | |
|------------------|-----------|----------|-------------------------|
| Site Datum | OS | OSBM Ref | |
| Grid Orientation | Arbitrary | Sheet ID | CHURCHILL-Romsey-Edwina |

Disclaimer
 D & H Surveys will Guarantee that this
 Survey Data & Station Coords are Correct to the Indicated Scale ONLY
 Copyright of this Drawing Remains With D & H Surveys.

 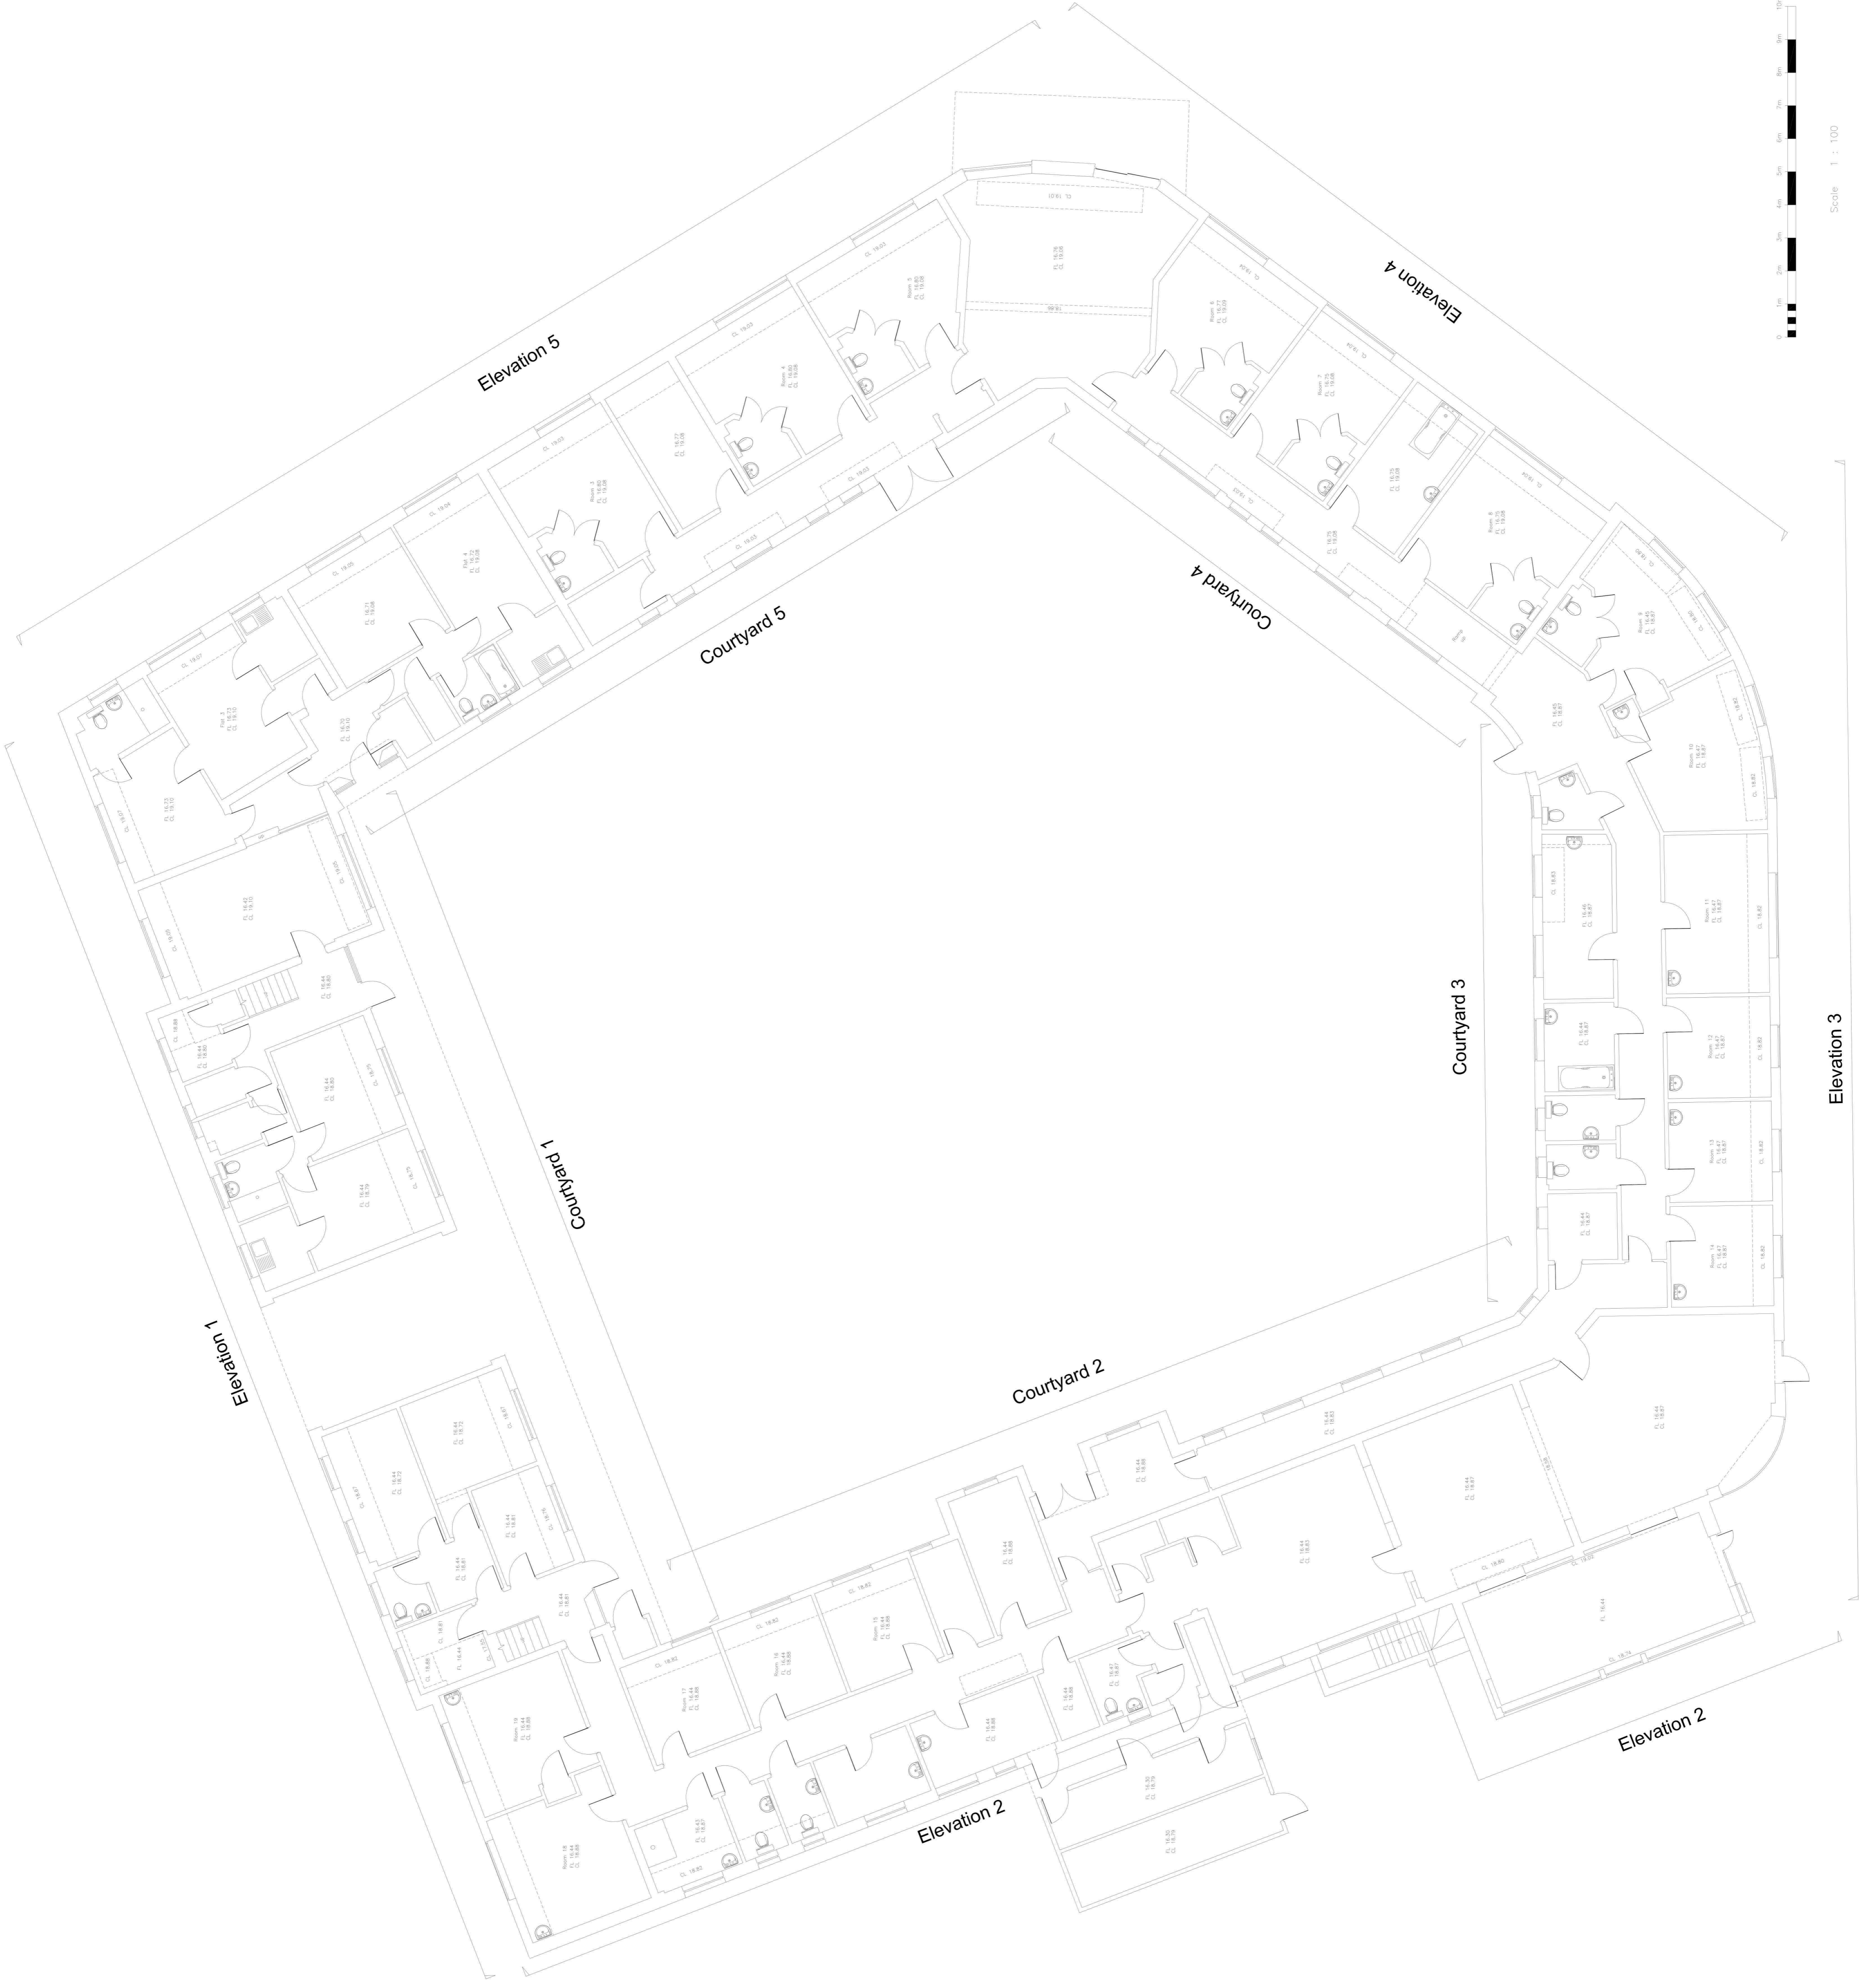

Scale 1 : 100