

REVISIONS

Rev.	By	Date
A	Windows amended to flats 22, 23 & 24.	Aug '23 KLS
B	Flat numbers amended.	Nov '23 KLS

CHURCHILL RETIREMENT LIVING

planning issues
TOWN PLANNING AND ARCHITECTURAL DESIGN

Rob JACKSON RIBA

Churchill House - Paradise
Riverside
Ramsley
Telephone: (0)1423 462129
Fax: (0)1423 462101
Email: info@planningissues.co.uk

Client

Churchill Retirement Living

Project Title

Retirement Living Apartments
Edwina Mountbatten House - Broadwater Road
RAMSLEY
SO51 8GH

Drawing Title

PROPOSED FIRST FLOOR PLAN
PLANNING APPLICATION

Scale: 1:100 @ A1

Date: JUNE 2023


Drawn: KLS

Checked: RJ



Rev:

10123RS - PA03

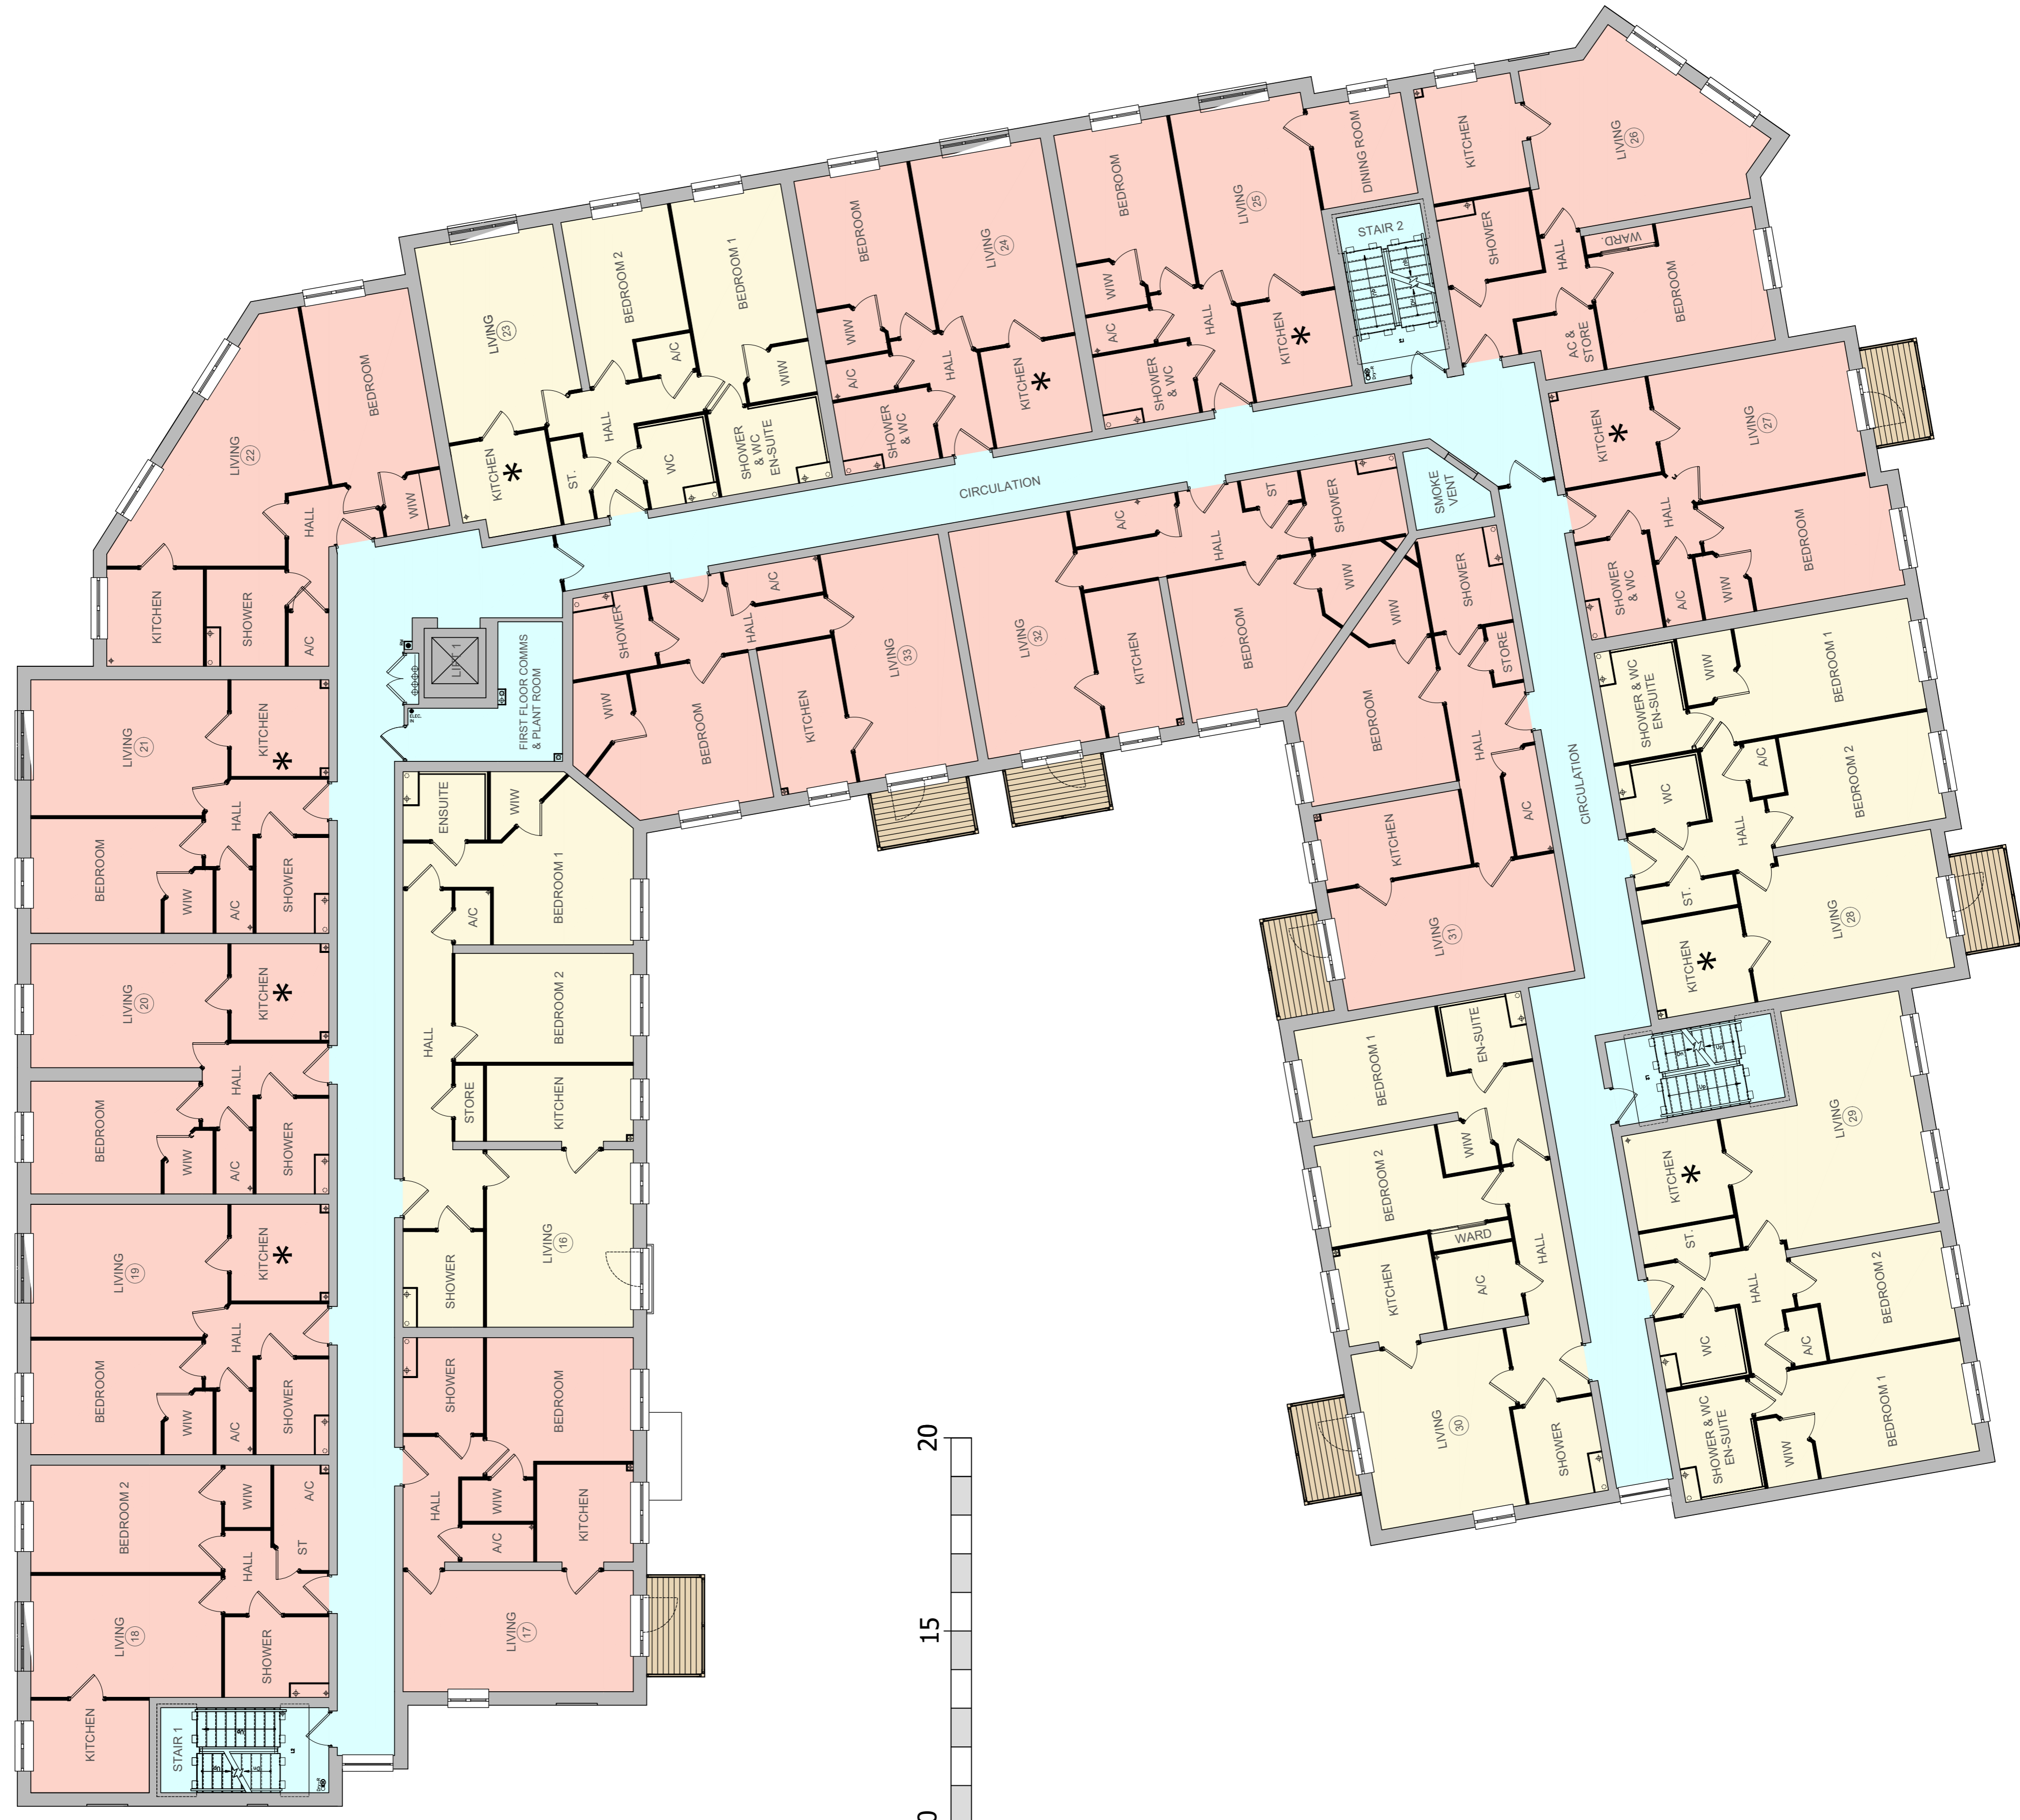



B

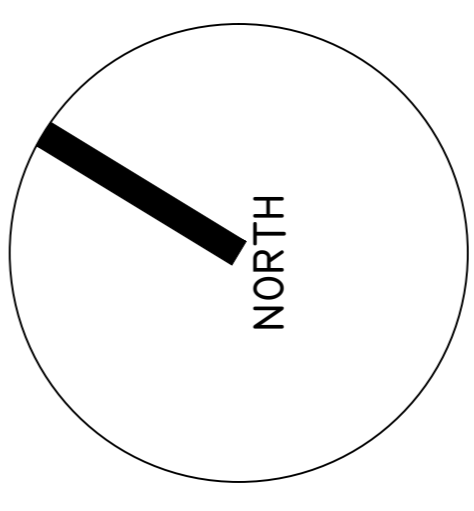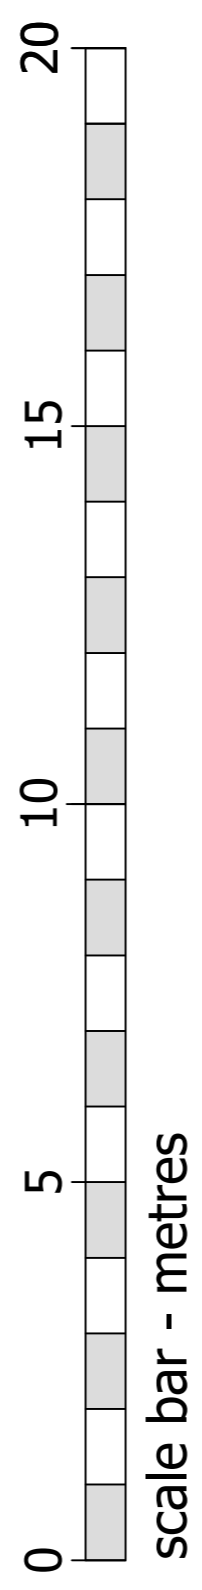

First Floor Plan

 

FFL +19.450M AOD

FLAT MIX:	
1 BED APARTMENTS = 13	
2 BED APARTMENTS = 05	
TOTAL	= 18
	- 1 BED APARTMENTS
	- 2 BED APARTMENTS
	- COMMUNAL AREAS
	- INTERNAL KITCHEN