
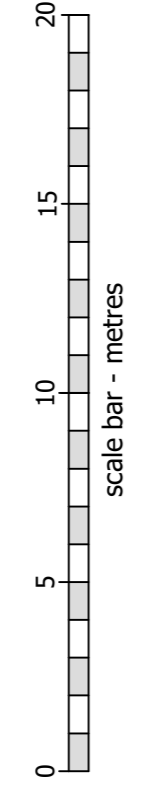


REVISIONS	Rev.	By	Date
	A	KLS	Aug 23
	B	KLS	Nov 23

NORTH

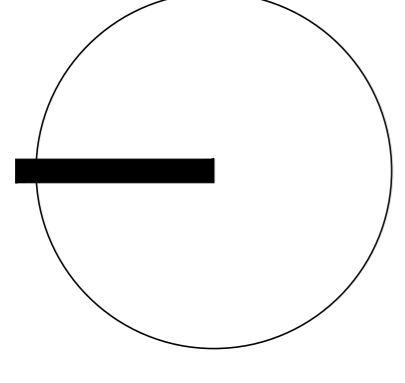

CHURCHILL RETIREMENT LIVING
planning issues
 TOWN PLANNING AND ARCHITECTURAL DESIGN
 ROD JACKSON RIBA
 Churchill House - Projects
 Ringwood - Hampshire RG4 3JG
 Telephone: 01423 842109
 Email: rj@planningissues.co.uk

Client
Churchill Retirement Living

Project Title
 Retirement Living Apartments
 Edwina Mountbatten House - Brockwater Road
 Romsey
 SO51 8GH

Drawing Title
 PROPOSED SITE PLAN
 PLANNING APPLICATION

Scale: 1:200 @ A1
 Date: JUNE 2023
 Drawn: KLS
 Checked: RJ
 Drawing No.: 10123RS - PA01
 Rev.: B