

REVISIONS

Rev.	By	Date
A	Roof amended above flat 40.	Aug '23 KLS
B	Flat numbers amended, Guest suite reflected.	Nov '23 KLS

©CHURCHILL RETIREMENT LIVING

**planning issues**  
TOWN PLANNING AND ARCHITECTURAL DESIGN

Rob JACKSON RIBA

Churchill House - Parade  
Ramsley  
Telephone: (0)1423 462129  
Fax: (0)1423 462101  
Email: info@planningissues.co.uk


Client

**Churchill Retirement Living**



Project Title  
Retirement Living Apartments  
Edwina Mountbatten House - Broadwater Road  
Ramsley  
SO51 8GH

Drawing Title  
PROPOSED SECOND FLOOR PLAN  
PLANNING APPLICATION

Scale: 1:100 @ A1  
Date: JUNE 2023  
Drawn: KLS  
Checked: RJ  
Drawing No. 10123RS - PA04  
Rev. B

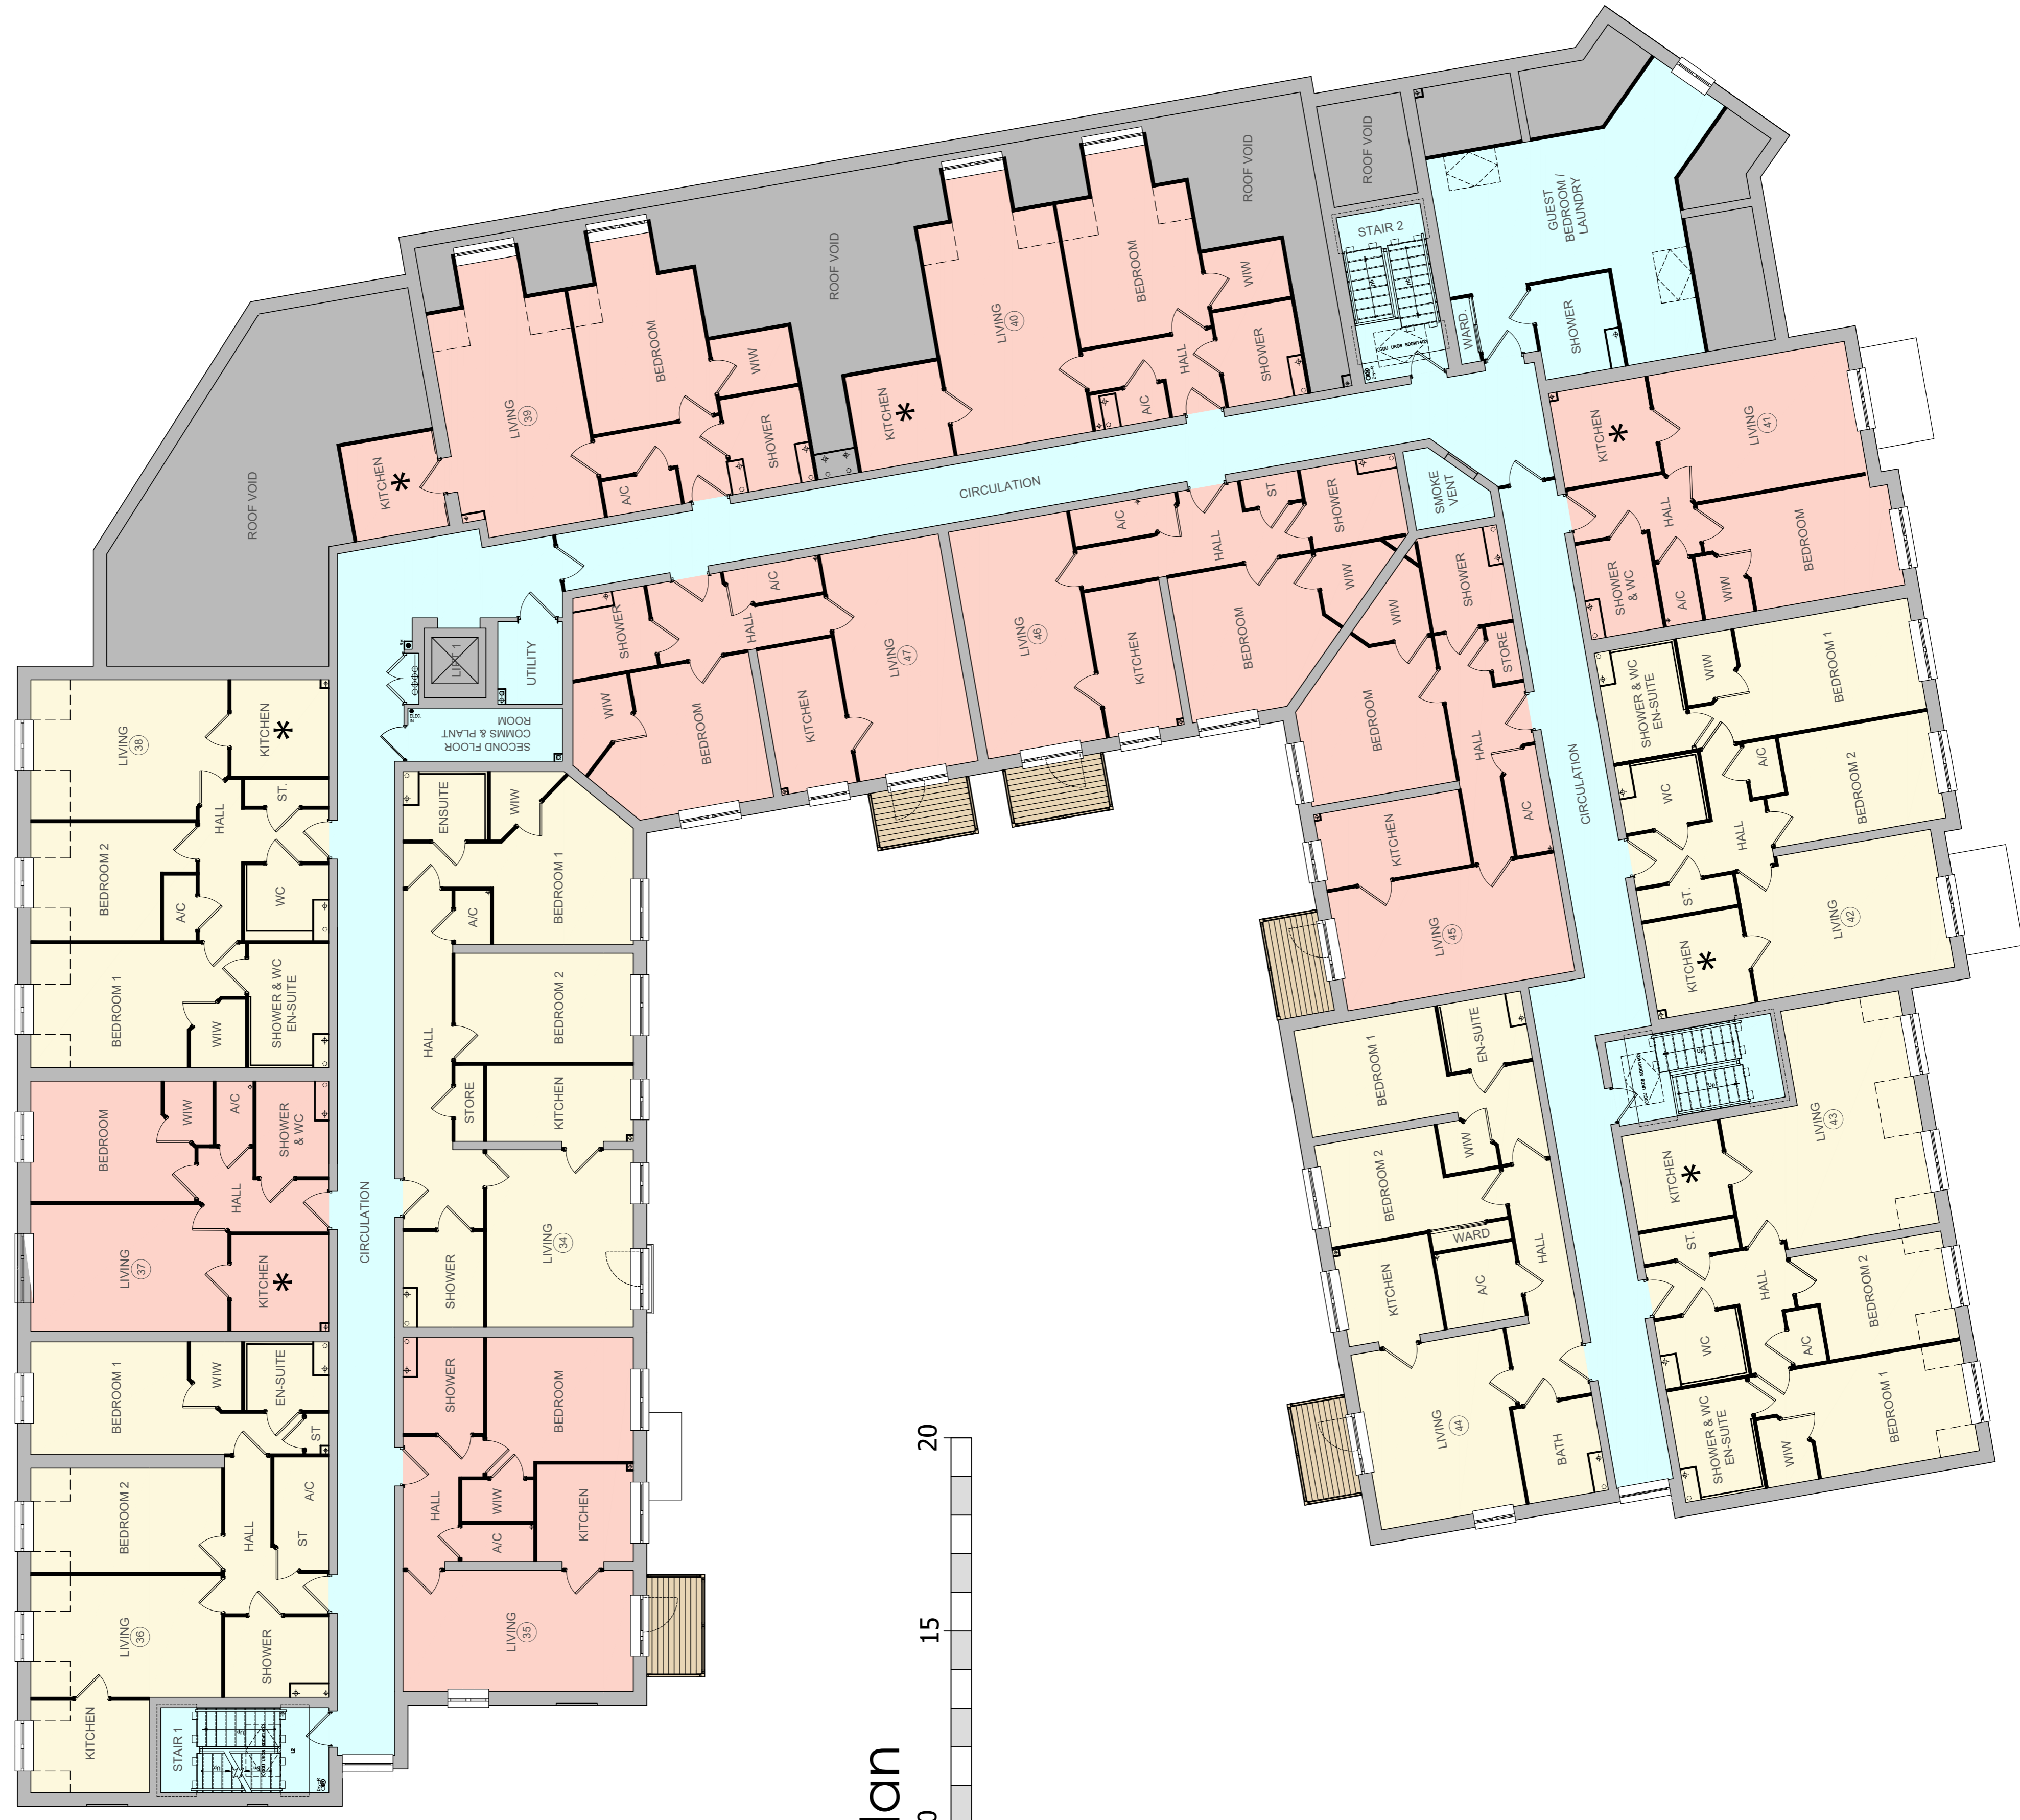

Second Floor Plan

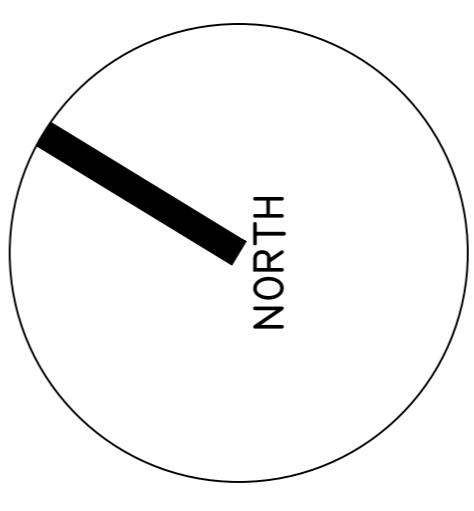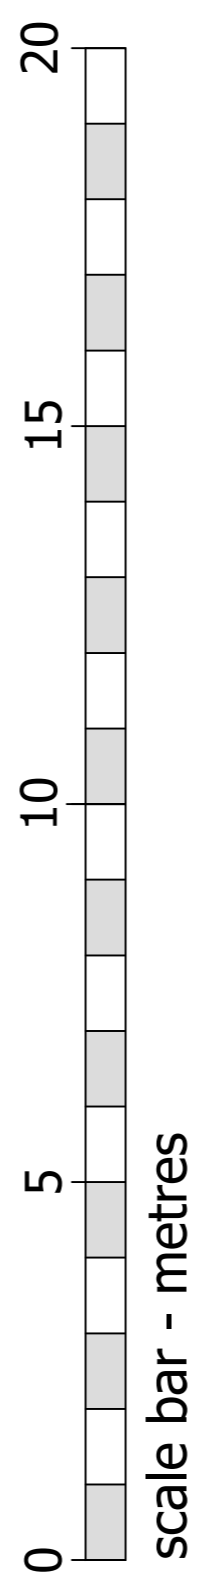

FFL +22.150M AOD

FLAT MIX:	
1 BED APARTMENTS = 09	
2 BED APARTMENTS = 06	
TOTAL	= 15
	- 1 BED APARTMENTS
	- 2 BED APARTMENTS
	- COMMUNAL AREAS
*	- INTERNAL KITCHEN