


Copyright of this drawing is the property of Urban Edge Architecture Limited. It must not be reproduced or amended without the express consent in writing of Urban Edge Architecture Limited.

UrbanEdge Architecture Limited
One Scogate Mews, Scogate,
Stamford, Lincolnshire, PE9 2FX.

Tel: +44 (0)1780 755665
Fax: +44 (0)1780 755660

THIS DRAWING IS FOR PLANNING ONLY AND IS NOT TO BE USED FOR TENDER OR CONSTRUCTION

DRAWING TO BE READ IN COLOUR

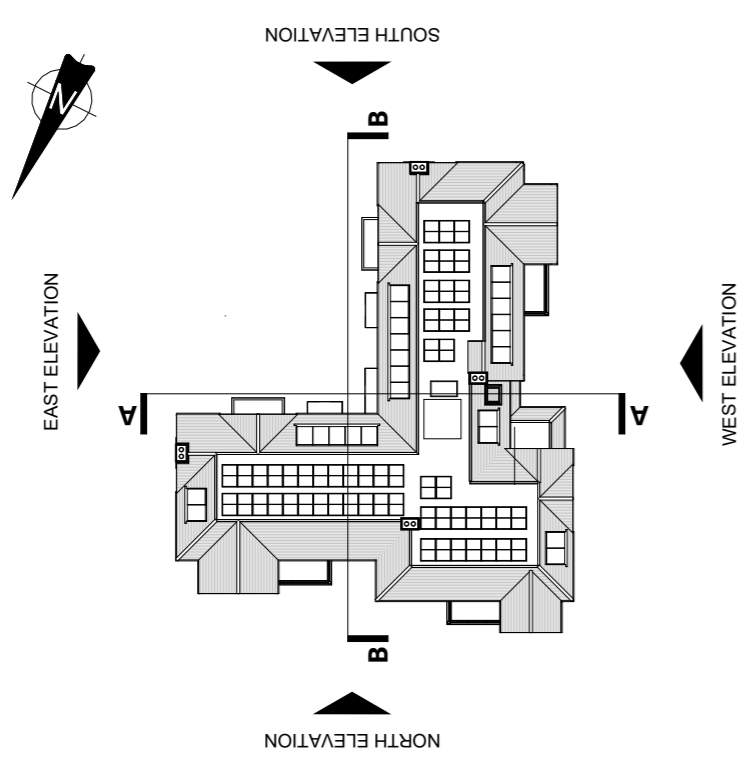


GROUND FLOOR PLAN



FIRST FLOOR PLAN

SCALE 1:100
SCALE 1:1

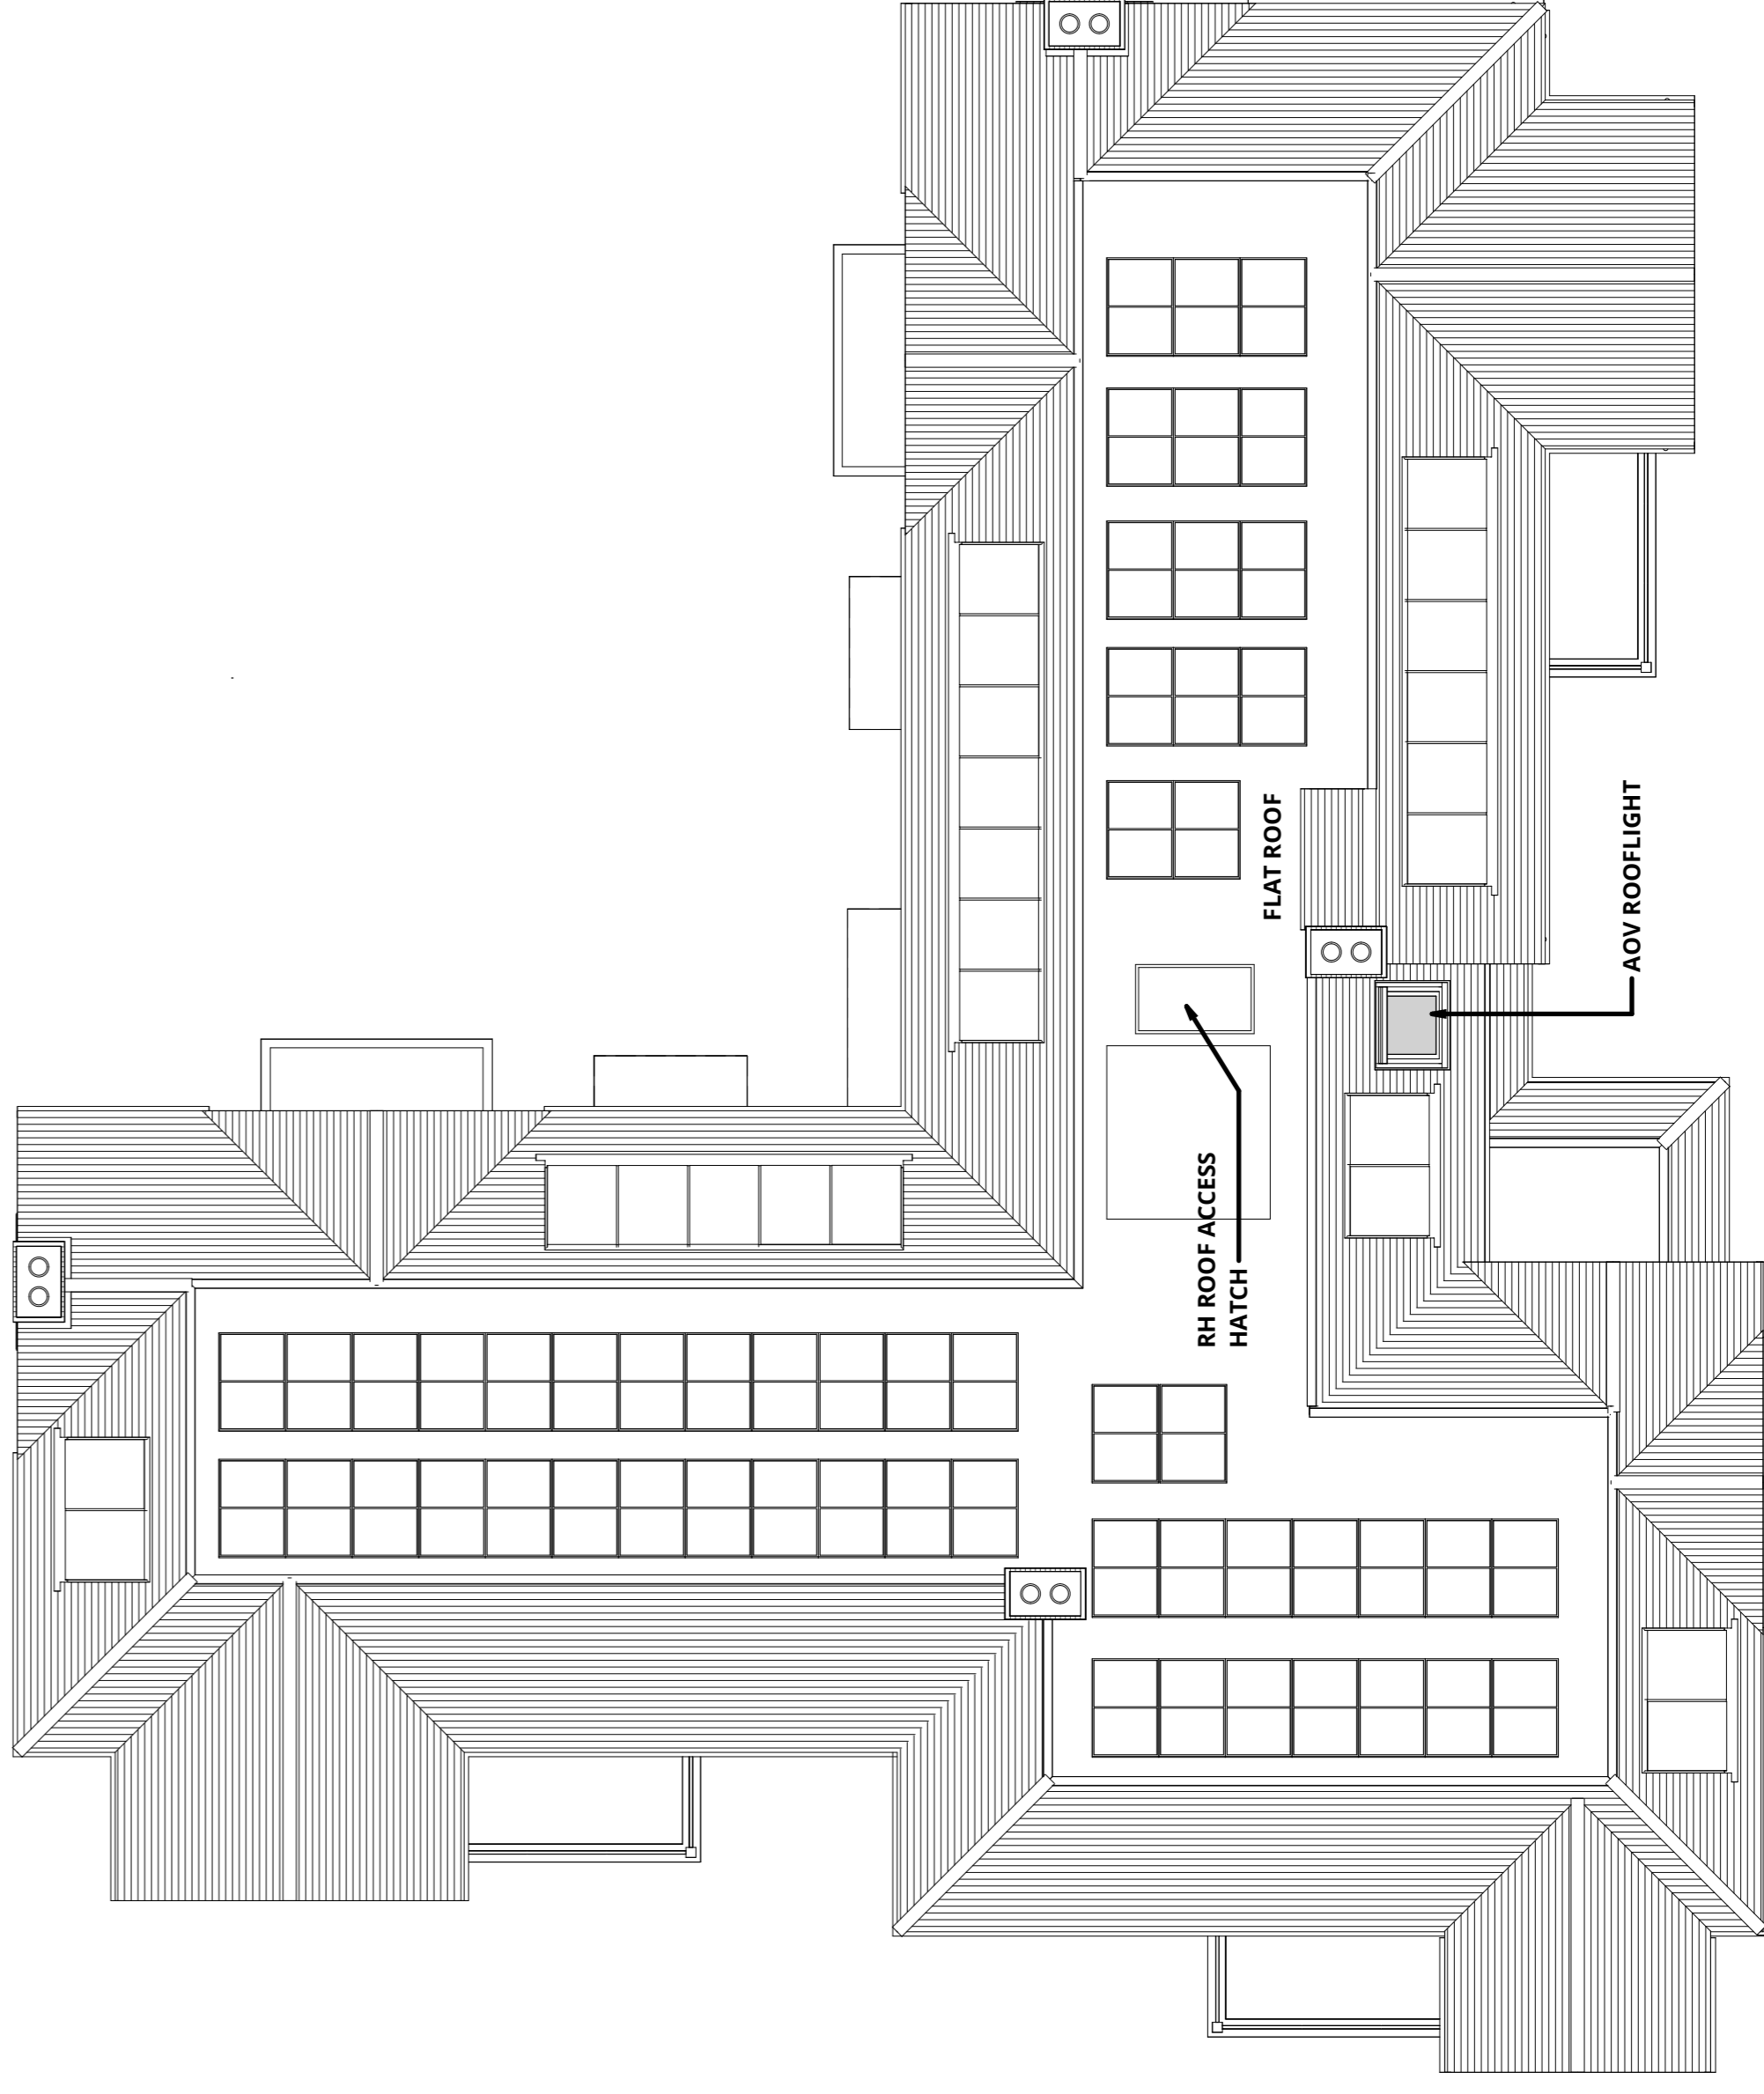

ROOF PLAN

Project No: 2496
Client: SENIOR LIVING (CHANDLER'S FORD) LTD
Date: 08/08/2023

URBANEDGE
architecture / landscape / masterplanning

CHANDLER'S FORD CONTINUING CARE RETIREMENT COMMUNITY PHASES 2 & 3

BLOCK 06
GROUND, FIRST FLOOR & ROOF PLAN AS PROPOSED

2496-URB-B06-00-DR-A-208160

PLANNING

2496

P00