


Copyright of this drawing is the property of Urban Edge Architecture Limited. It must not be reproduced or amended without the express consent in writing of Urban Edge Architecture Limited.

UrbanEdge Architecture Limited  
One Scogate Mews, Scogate,  
Stamford, Lincolnshire, PE9 2FX.

Tel: +44 (0)1780 755665  
Fax: +44 (0)1780 755660

**THIS DRAWING IS FOR PLANNING ONLY AND IS NOT TO BE USED FOR TENDER OR CONSTRUCTION**

**DRAWING TO BE READ IN COLOUR**

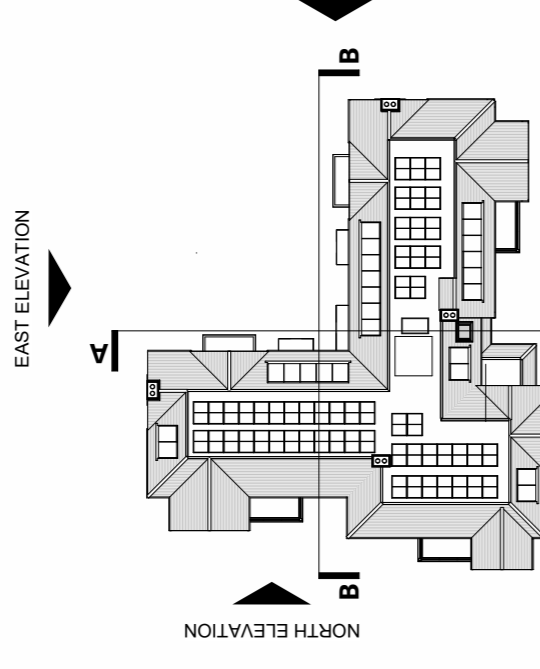

**SOUTH ELEVATION**

**WEST ELEVATION**

**EAST ELEVATION**

**NORTH ELEVATION**

**MATERIAL KEY**

B1	FACING BRICKWORK - RED MULTI BRICK
B2	PREFABRICATED CHIMNEY STACKS WITH CLAY POTS - FACED WITH B1 BRICK
B3	PLINTH BRICK - TO MATCH B1 BRICK
B4	FEATURE SOLDIER COURSE TO WINDOW / DOOR - B1 BRICK
C1	FIBRE CEMENT TIMBER EFFECT BOARDING - LAPPED - COLOUR: GREY BROWN
D1	FIBRE CEMENT BARKERBOARD, SOFFITS AND FASCIAS - COLOUR: GREY
E1	FLAT ROOF DORMER
F1	LEAD FLASHING
H1	HALF ROUND RIDGE TILE - TO MATCH TILE T1
H2	HALF ROUND RIDGE TILE - TO MATCH TILE T2
M1	MONO PITCHED RIDGE TILE - TO MATCH TILE T1
M2	MONO PITCHED RIDGE TILE - TO MATCH TILE T2
P1	UPVC BANQUET GOODS - ROUND - COLOUR: BLACK
R2	THROUGH COLOUR RENDER - FLINT STONE
S2	CONSERVATION STYLE ROOFLIGHTS - SMOKE VENTS TO COMMON AREAS - COLOUR: BLACK
T1	ROOF TILE - AMBLEY ACRE SINGLE CAMBER CLAY PLAN TILES - RED SMOOTH
T2	ROOF TILE - AMBLEY ACRE SINGLE CAMBER CLAY PLAN TILES - RED SANDRAGED
T3	VERTICAL HANGING TILE - AS T1
U2	BALCONY WITH BALUSTRADE - BLACK METAL RAILINGS
W1	UPVC MECHANICAL JOINT FLUSH GASH WINDOW - COLOUR: WHITE/ASH
W2	PPG ALUMINIUM GLAZED ENTRANCE DOORS - COLOUR: OFF WHITE
Y0	COMPOSITE ENTRANCE DOOR (VARIOUS COLOURS)
RH	ROOF ACCESS HATCH
PV	INDICATIVE PHOTOVOLTAIC PANEL

Rev No: 01/06/2023  
Description: SENIOR LIVING  
Drawn By: JA



**SENIOR LIVING  
(CHANDLER'S FORD) LTD**



**CHANDLER'S FORD CONTINUING  
CARE RETIREMENT COMMUNITY  
PHASES 2 & 3**

**BLOCK 06  
ELEVATIONS & SECTIONS  
AS PROPOSED**


**PLANNING**

Ref No:	2496	Date:	AUG 23	Drawn:	JA	Status:	P00
Scale:	1:100 @ A1	Author:		Checked:		Reviewed:	

Project: 2496-URB-B06-ZZ-DR-A-208260

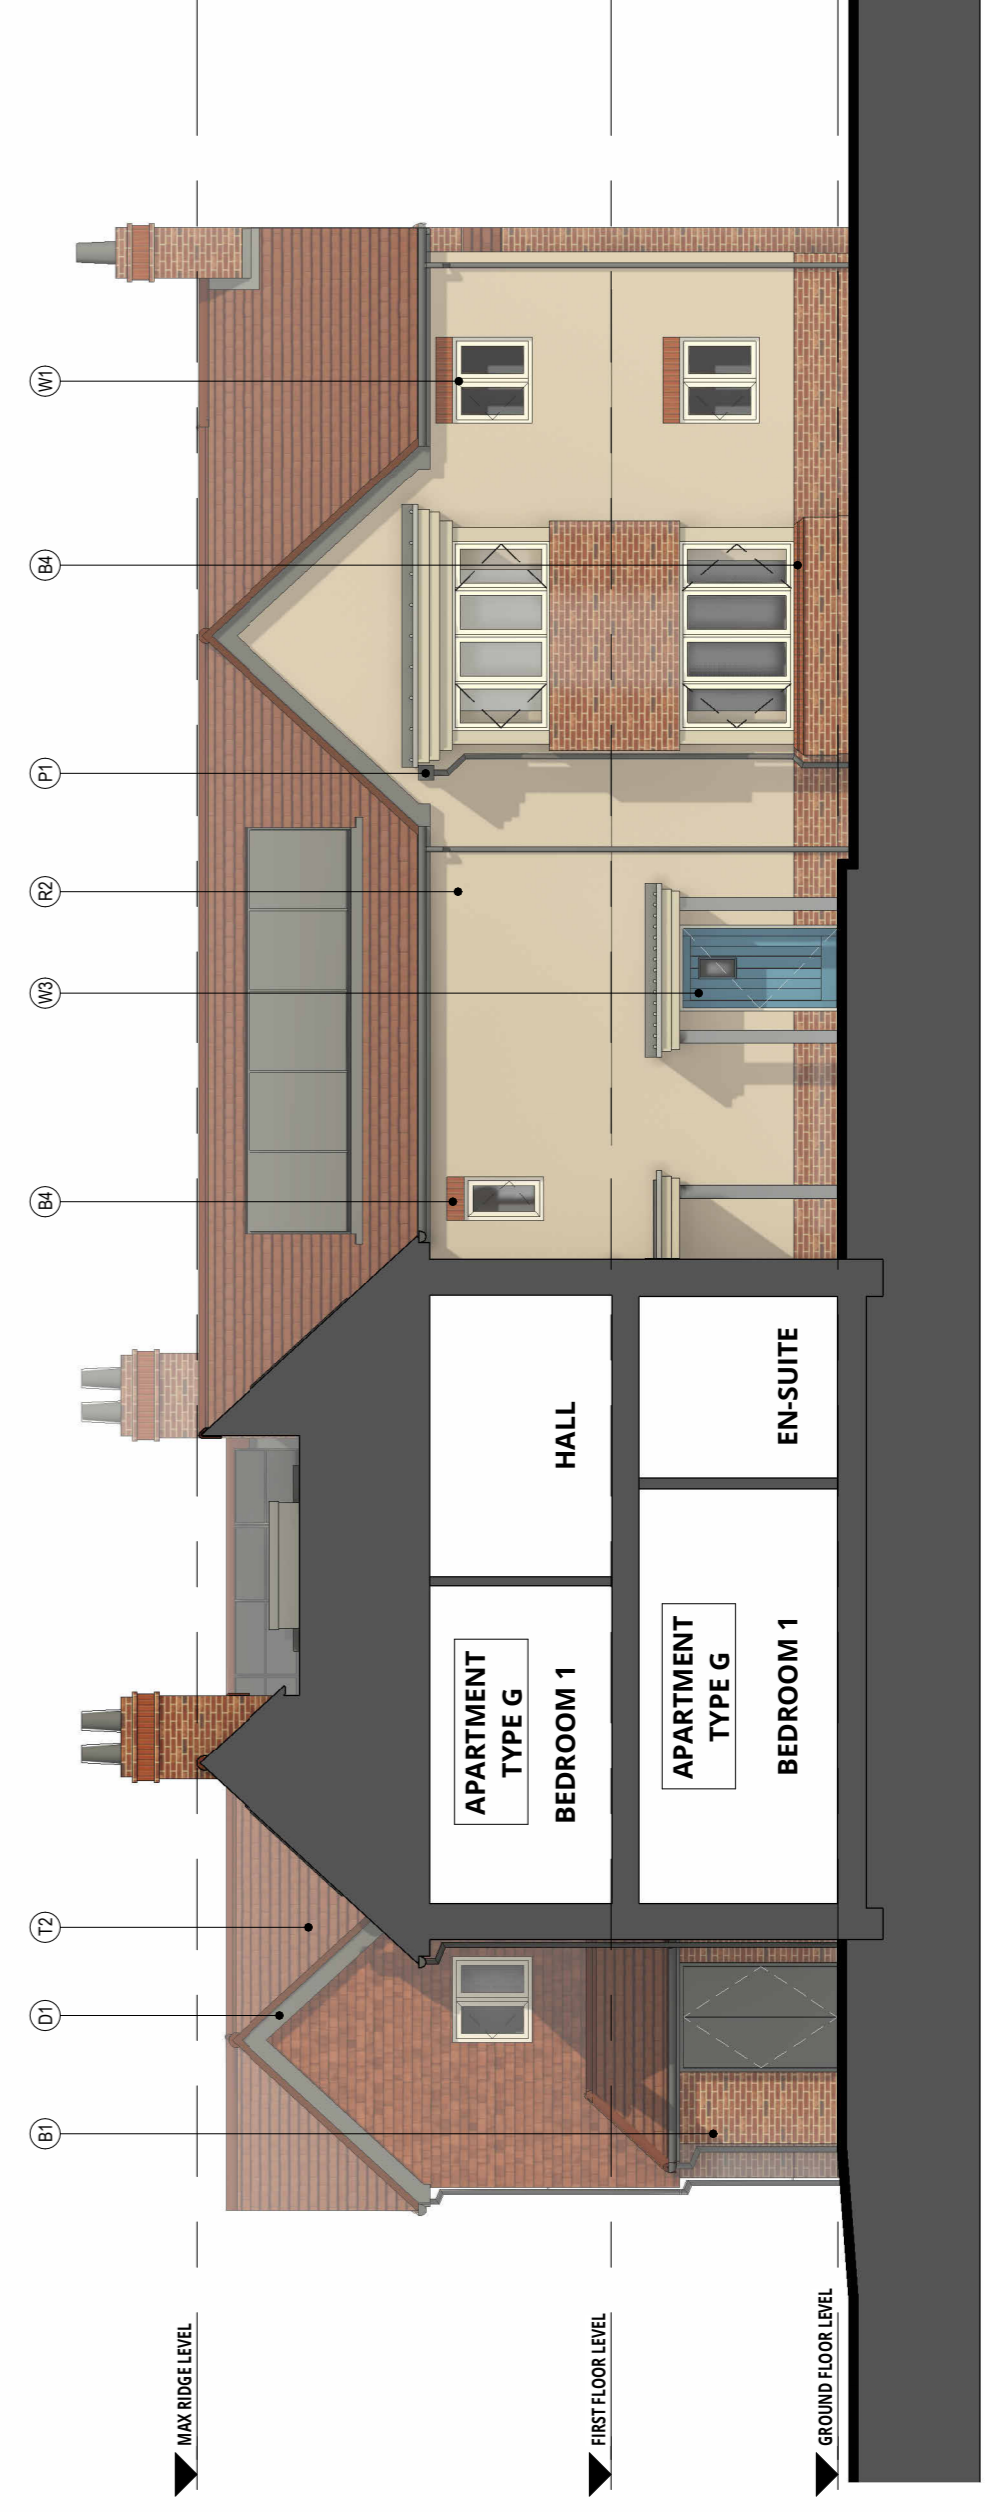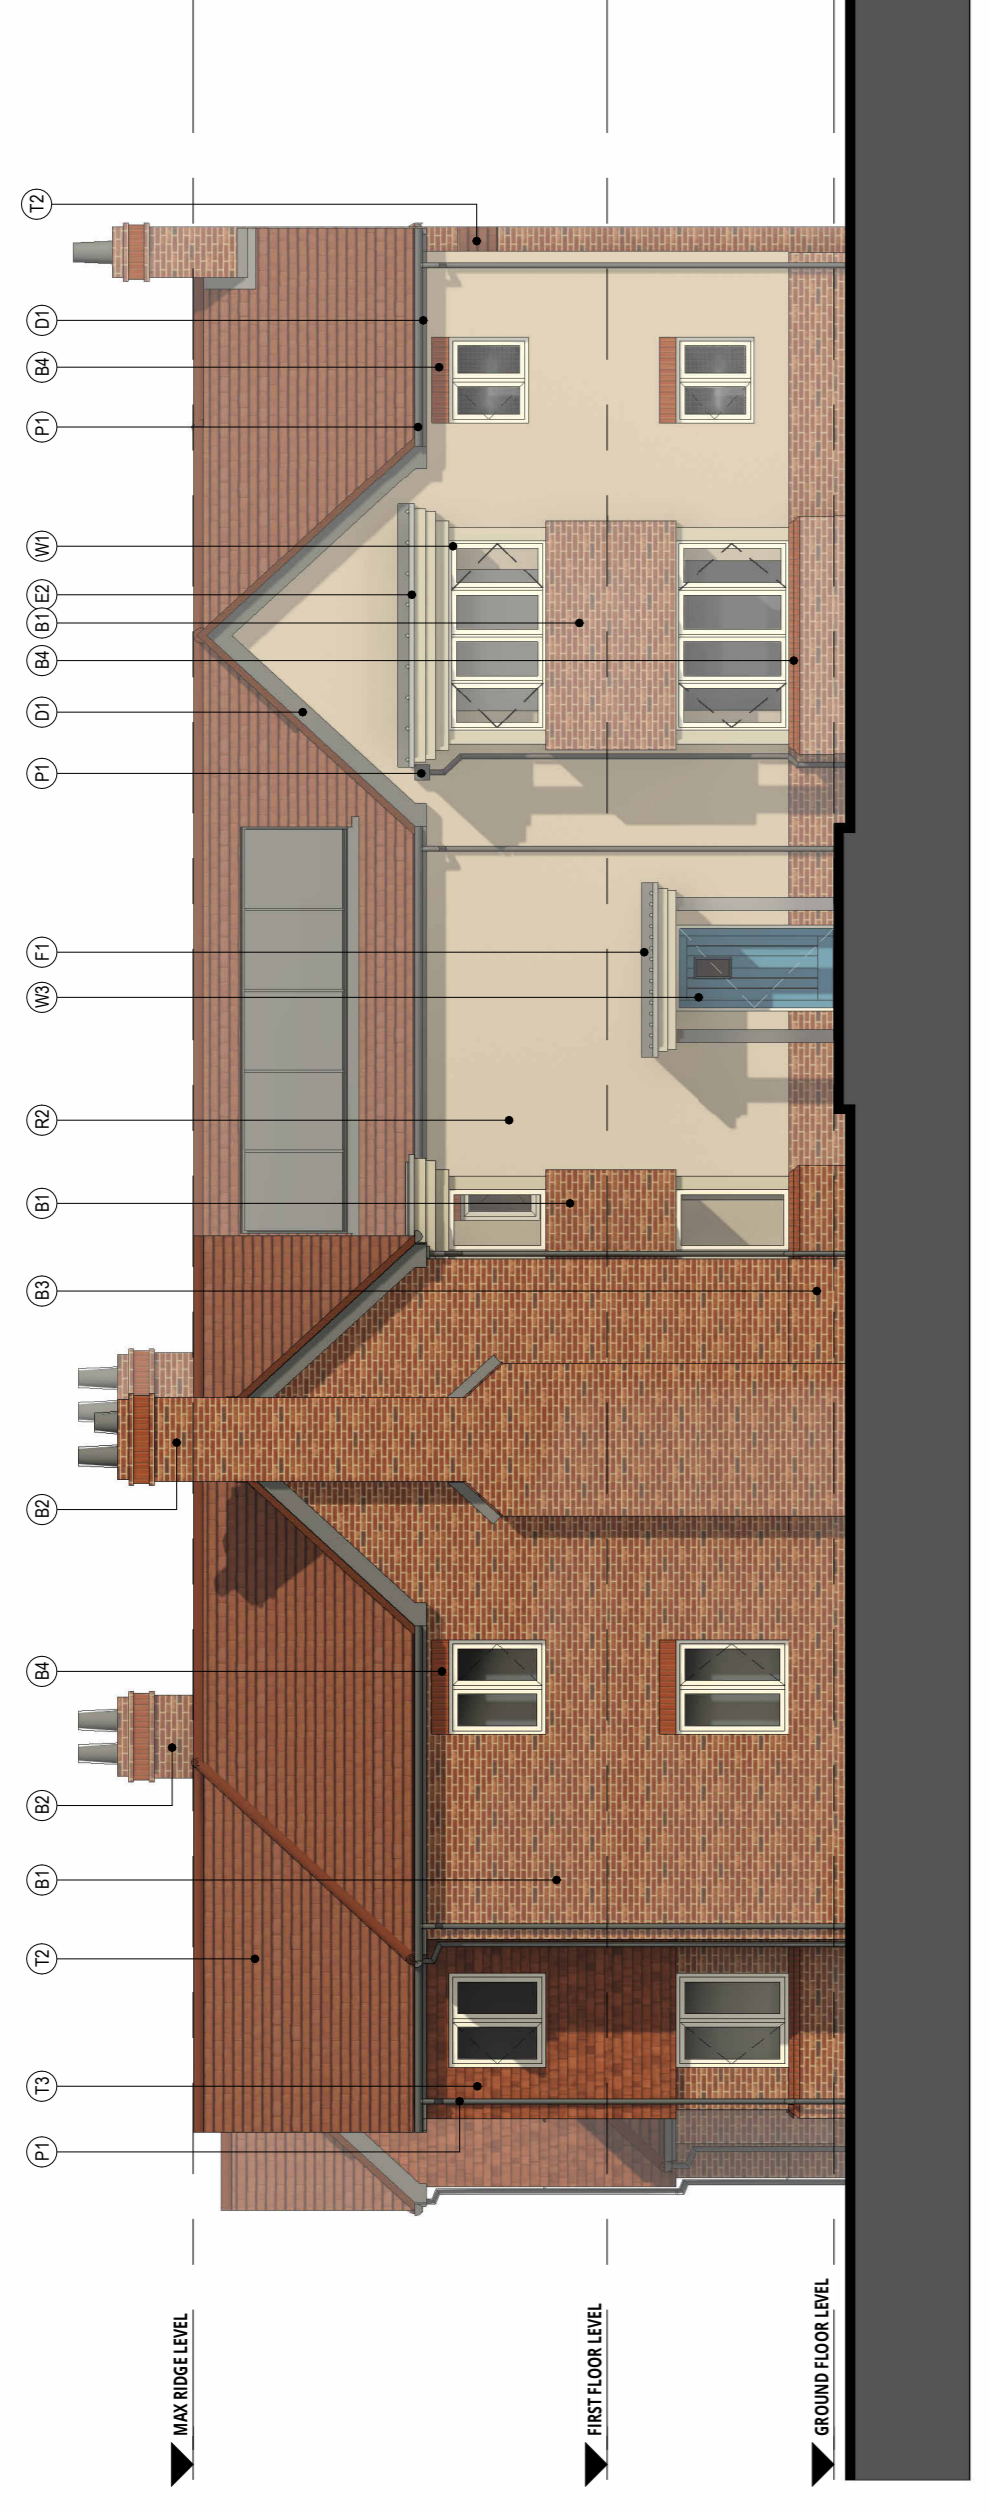

**SECTION A-A**

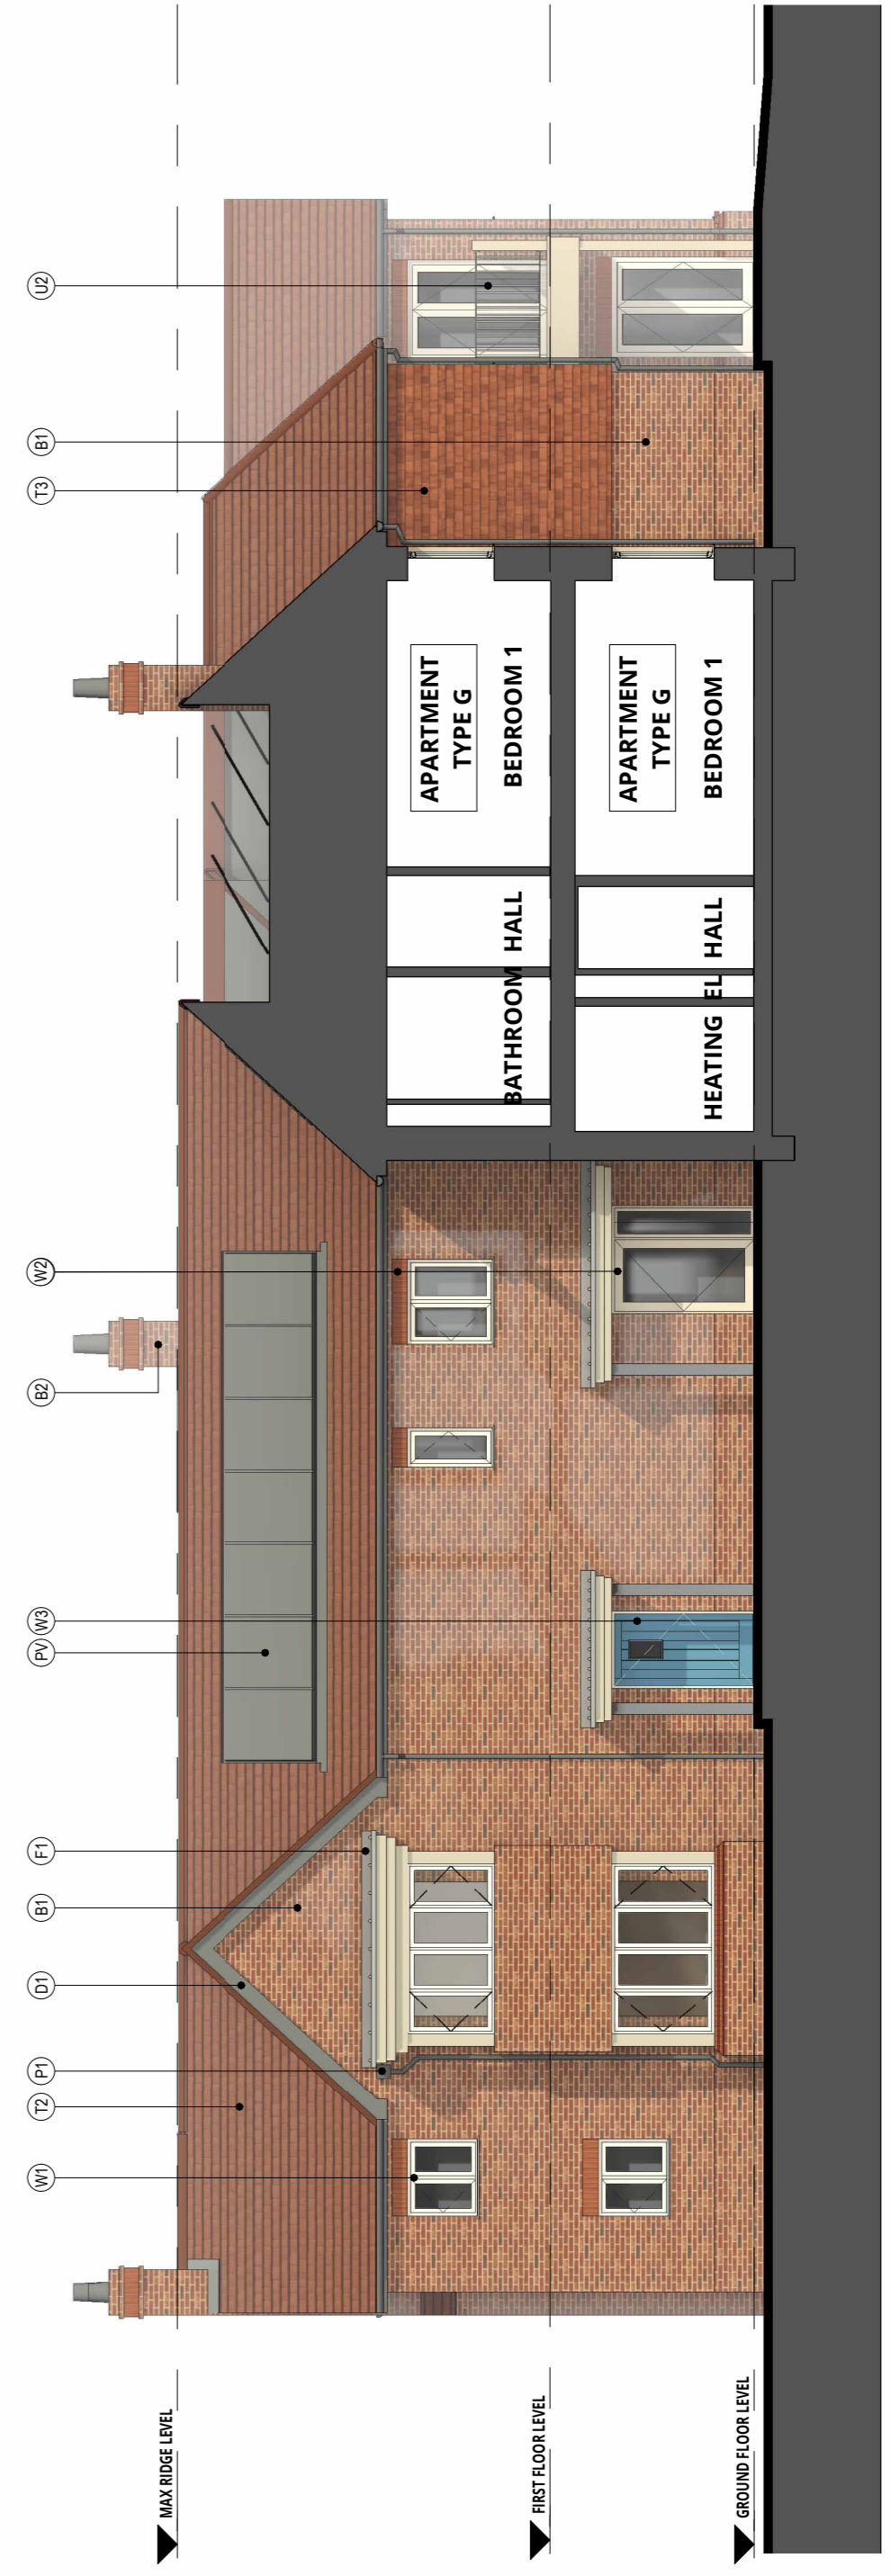

**SECTION B-B**

