




SOUTH ELEVATION

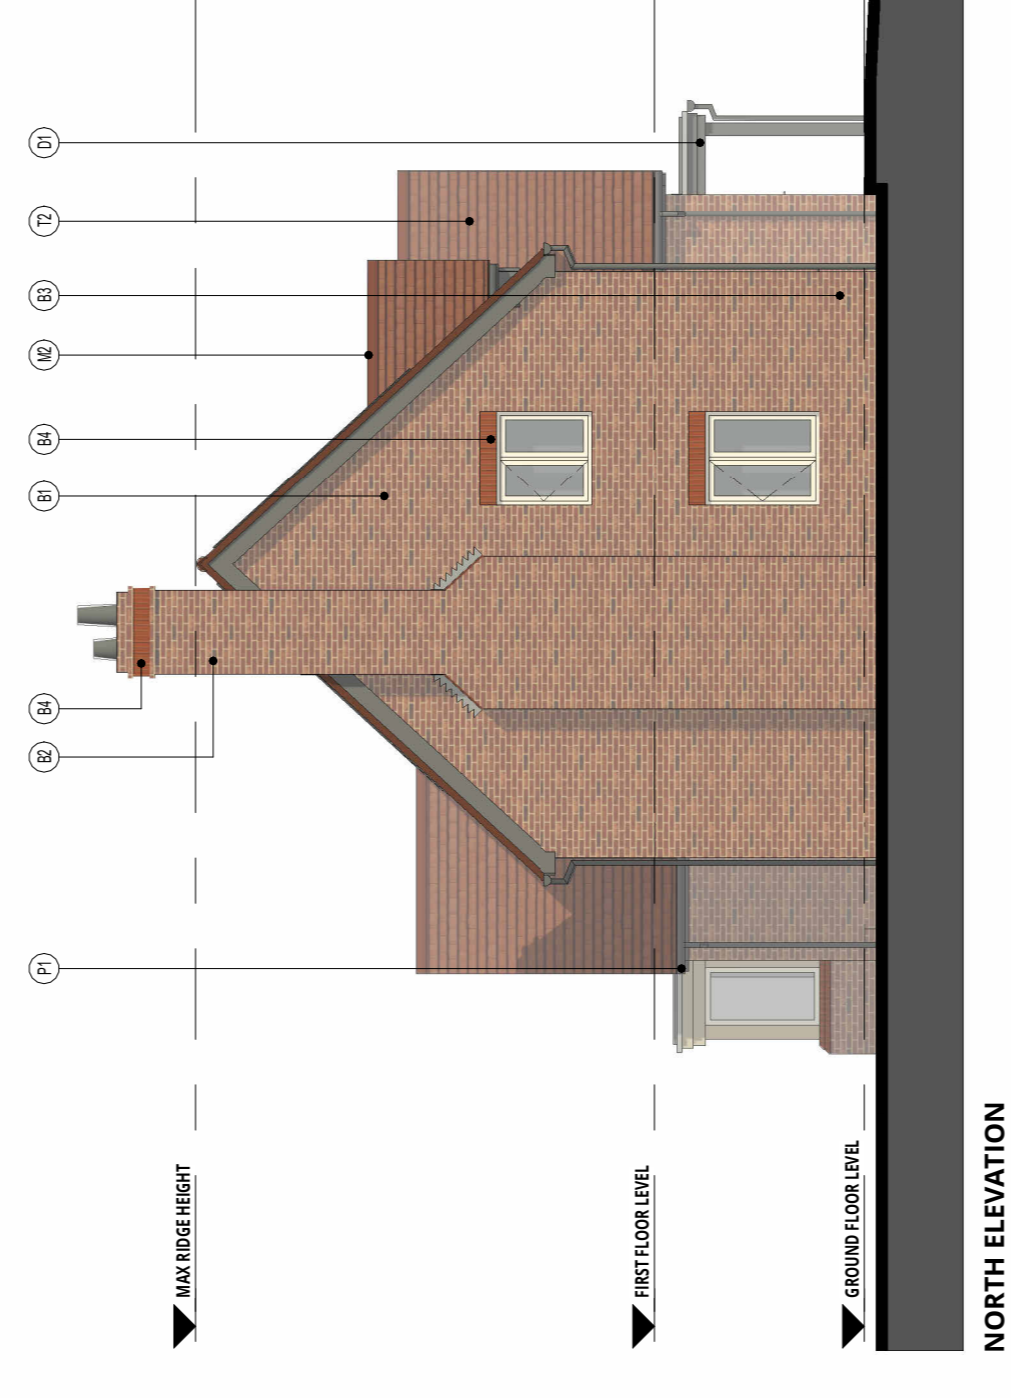


NORTH ELEVATION

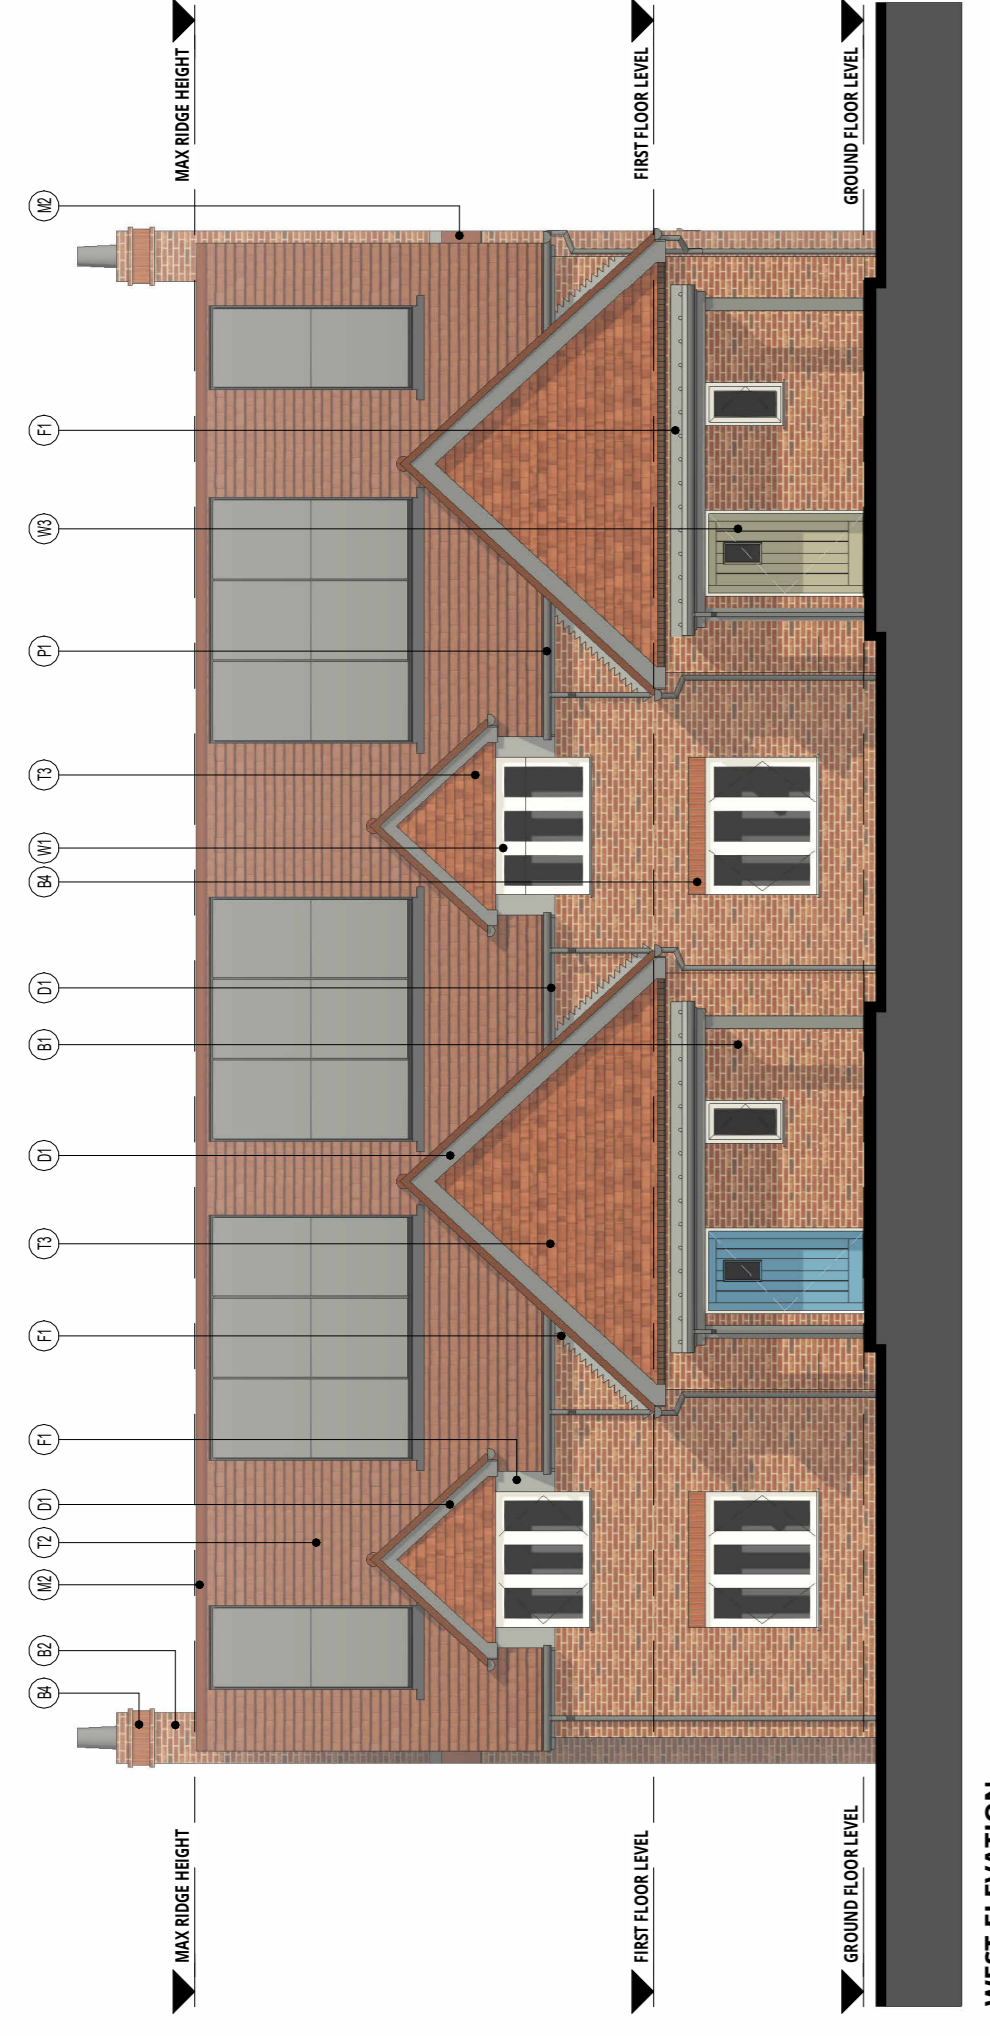


WEST ELEVATION

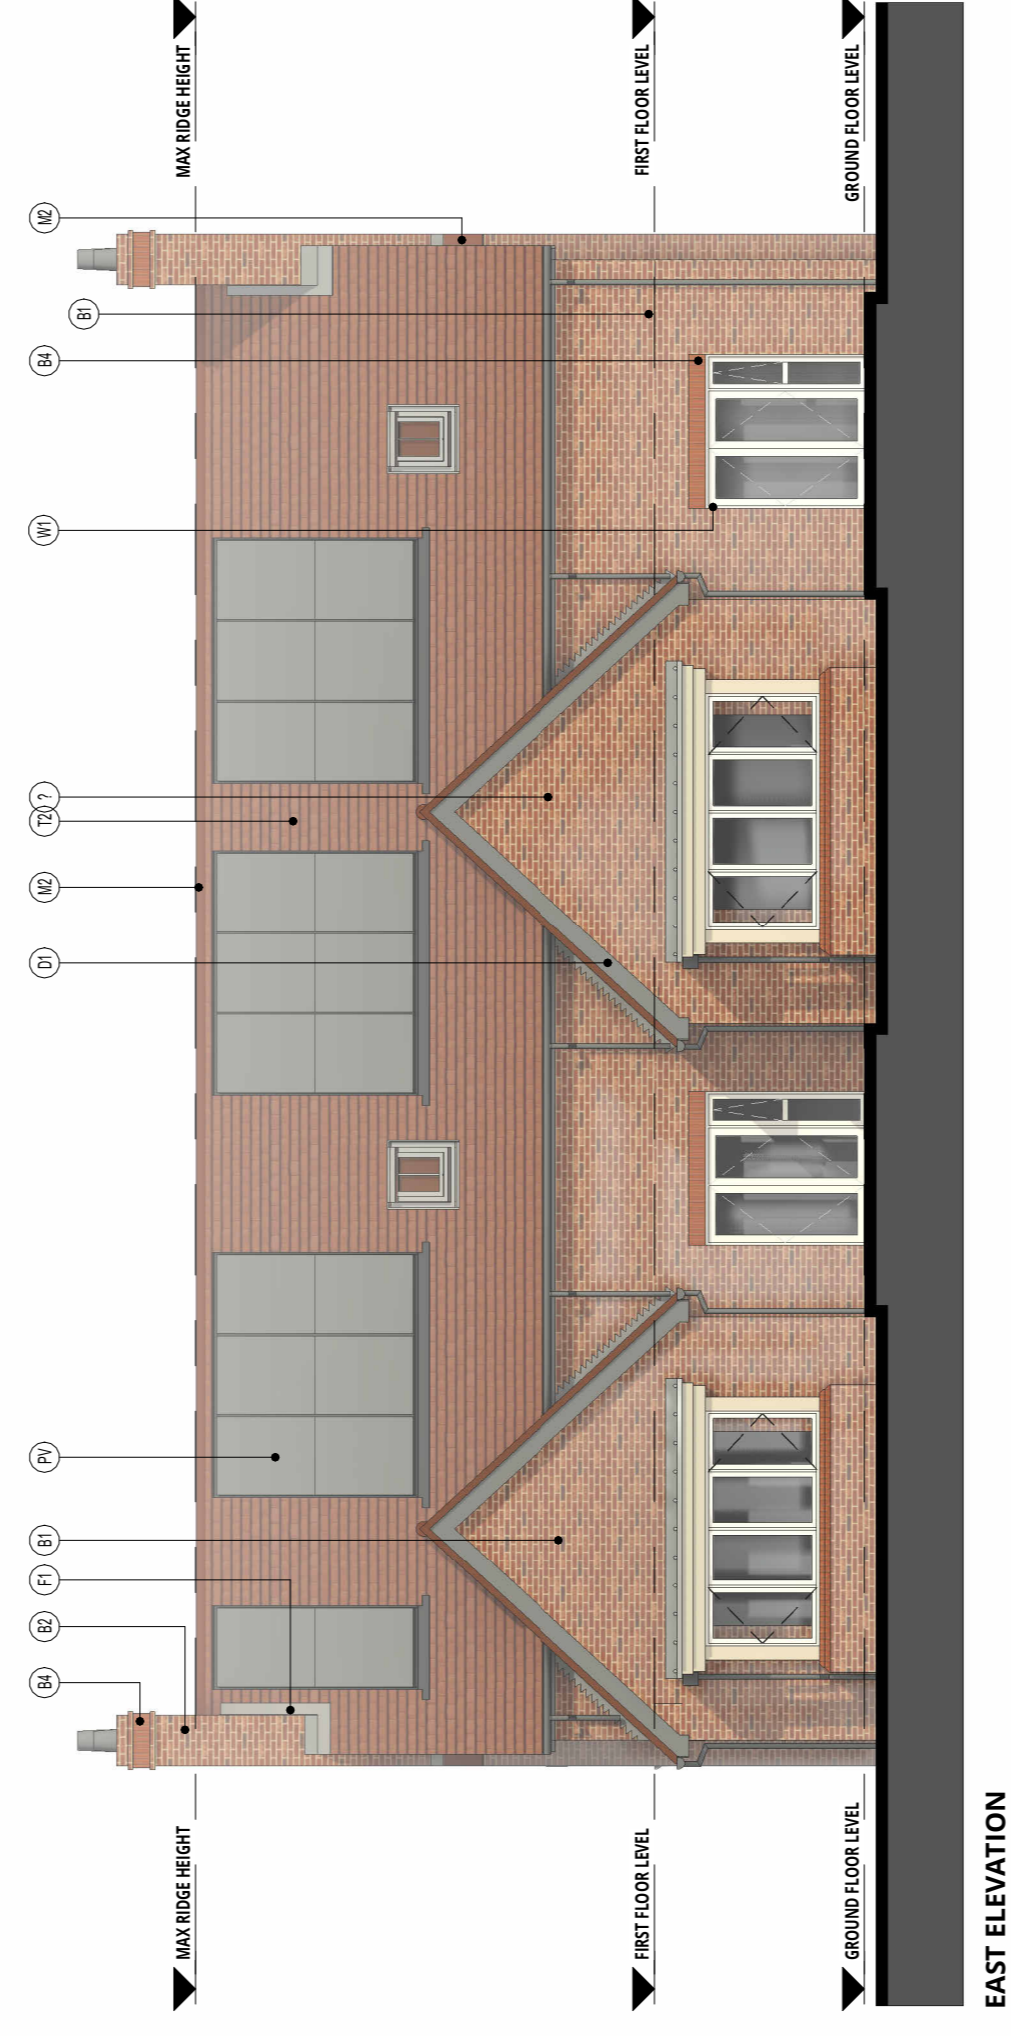


EAST ELEVATION

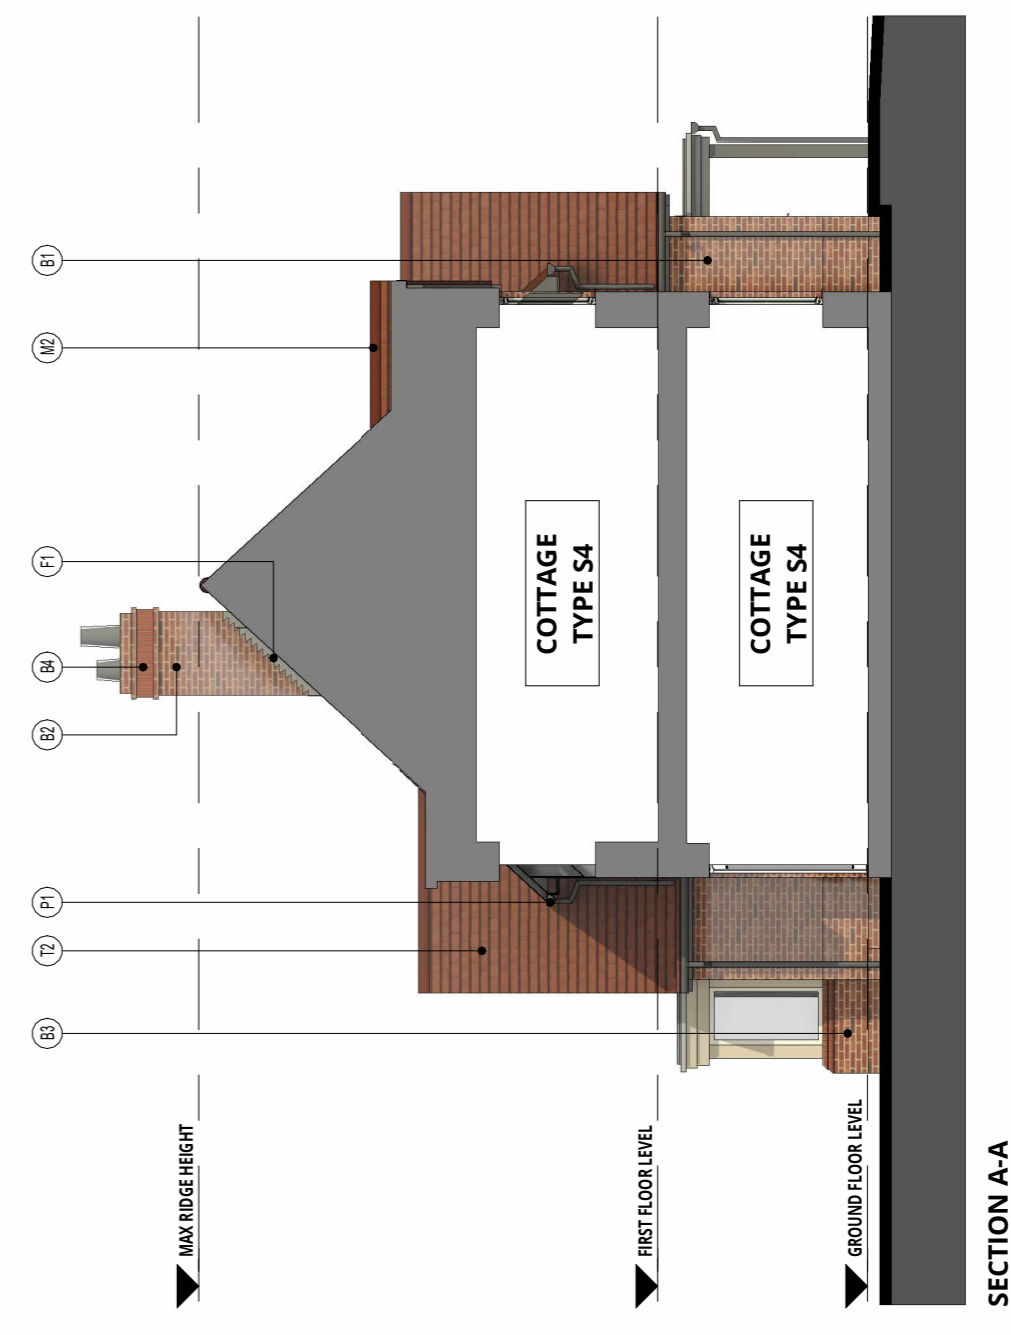


SECTION A-A

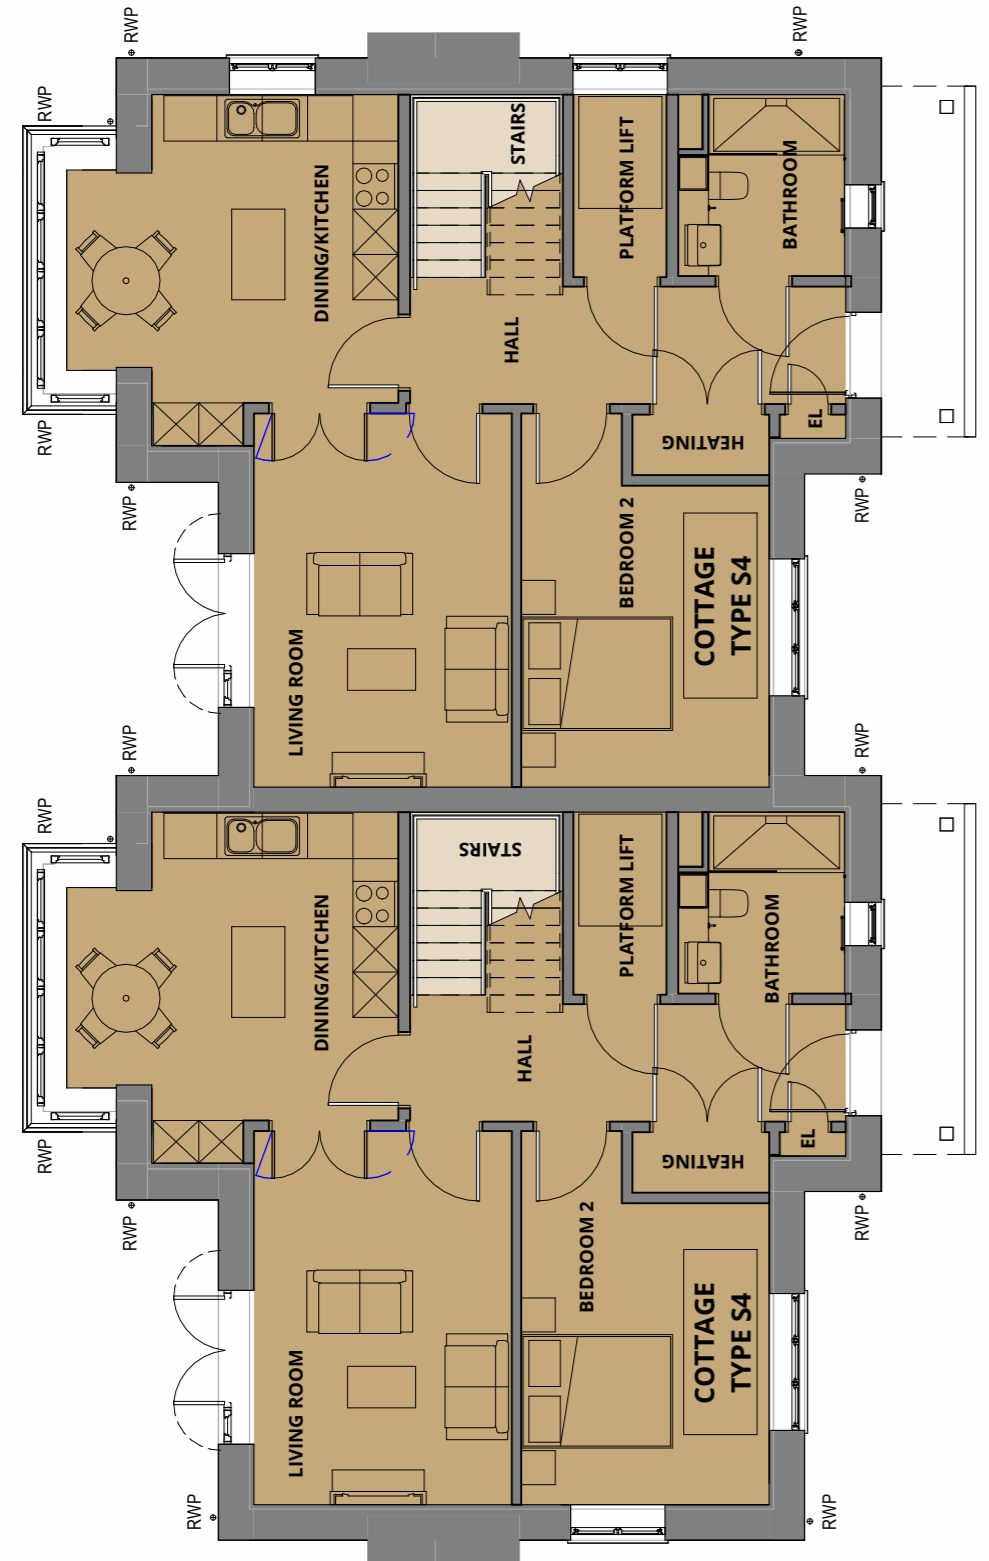


GROUND FLOOR PLAN

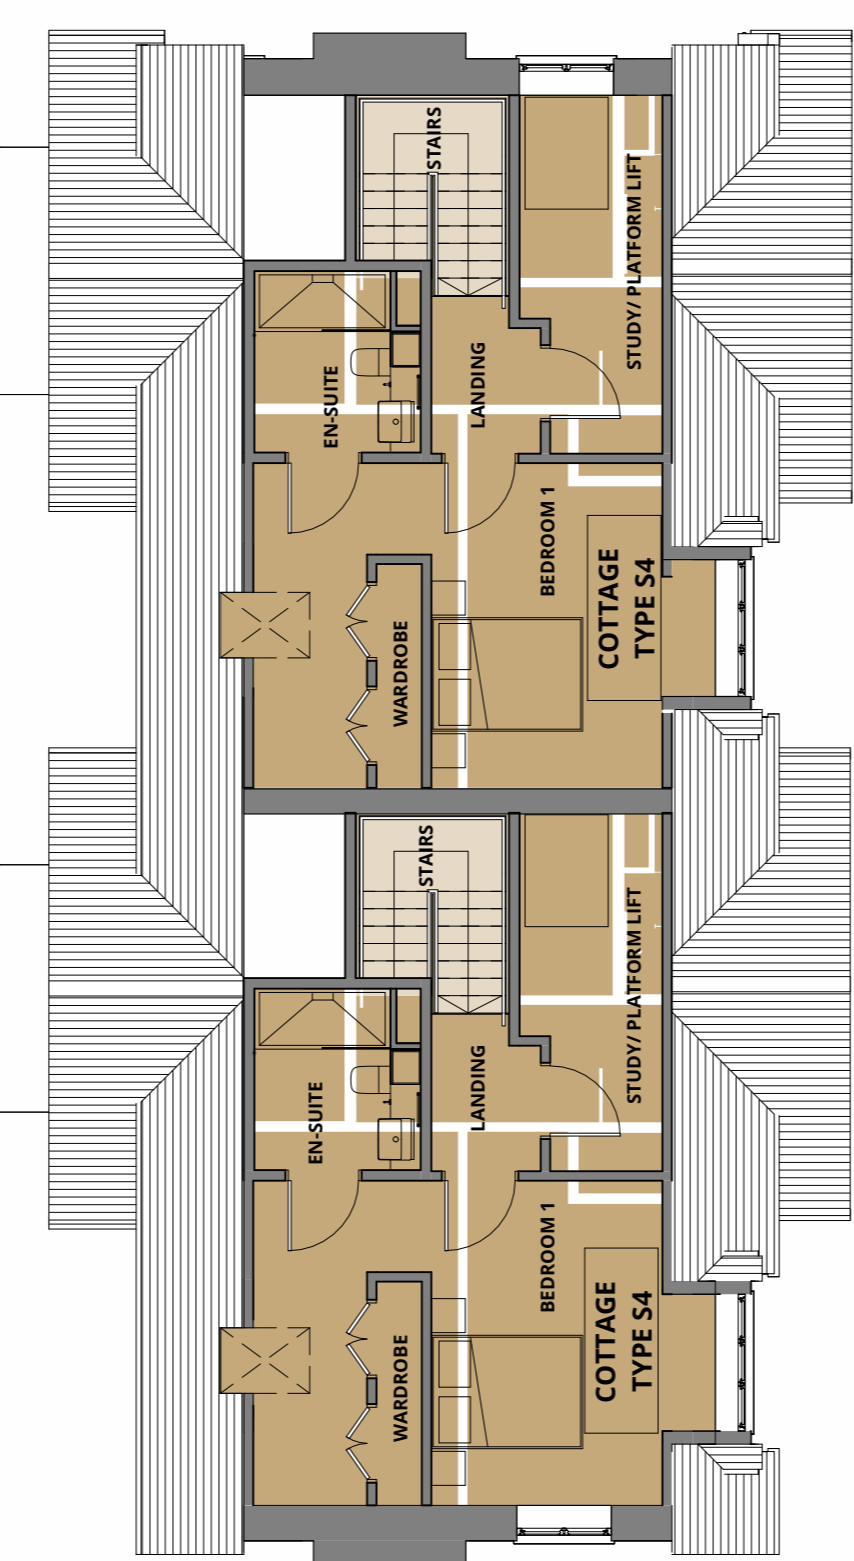

FIRST FLOOR PLAN

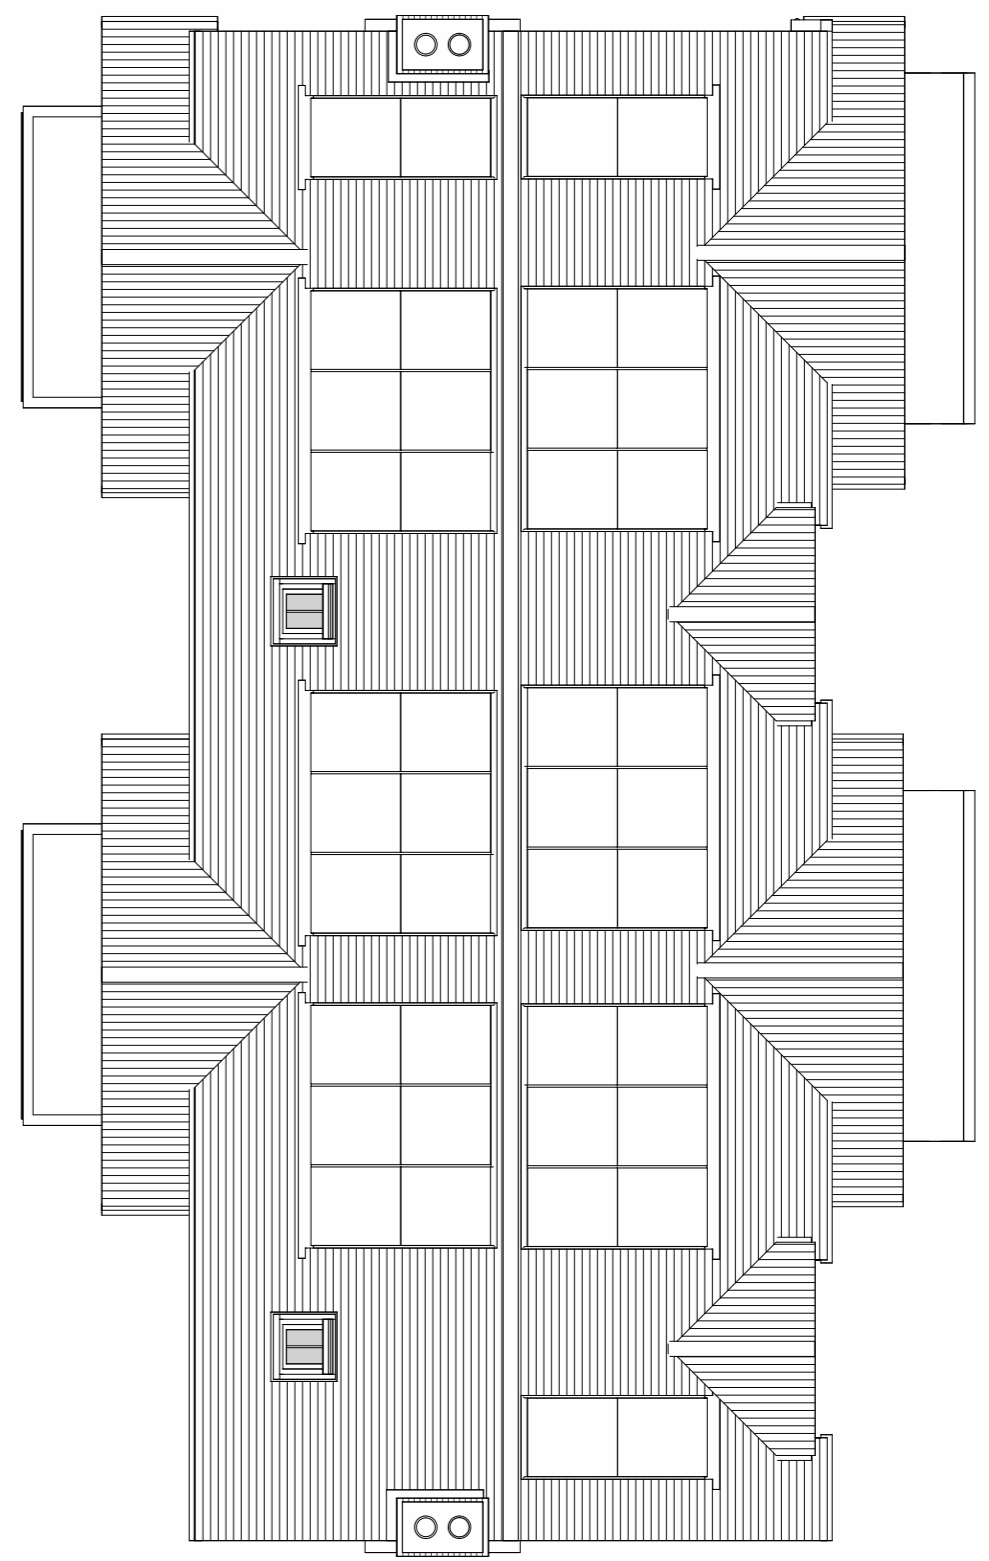

ROOF PLAN

 

SCALE 1 : 100
SCALE 1 : 1

MATERIAL KEY

B1	FACING BRICKWORK - RED MULTI-BRICK
B2	PANCAKED BRICKS - STAKES WITH CLAY POTTS - FACED WITH B1 BRICK
B3	PLUMB BRICK - TO MATCH B1 BRICK
B4	FEATURE SOLDIER COURSE TO WINDOW / DOOR - B1 BRICK
C1	SPRINKLER EFFECT BOARDING - LAPPED - COLOUR GREY BROWN
D1	EDGE BOARDING - BARGEBOARDS, SOFFITS AND FASCIAS - COLOUR GREY
E1	FLAT ROOF DORMER
F1	LEAD FLASHING
H1	HALF ROUND RIDGE TILE - TO MATCH TILE T1
H2	HALF ROUND RIDGE TILE - TO MATCH TILE T2
M1	MONO PITCHED RIDGE TILE - TO MATCH TILE T1
M2	MONO PITCHED RIDGE TILE - TO MATCH TILE T2
P1	UPVC RAINWATER GOODS - ROUND - COLOUR BLACK
R2	THROUGH COLOUR BENDER - FLINT STONE
S2	CONSERVATION STYLE ROOFLIGHTS - SMOKE VENTS TO COMMON AREAS - COLOUR BLACK
T1	ROOF TILE - WABLEY ACME SINGLE CAMBER CLAY PLAIN TILES - RED SMOOTH
T2	ROOF TILE - WABLEY ACME SINGLE CAMBER CLAY PLAIN TILES - RED SANFACED
T3	VERTICAL HANGING TILE - A8 T1
U2	BALCONY WITH BALUSTRADE - BLACK METAL RAILINGS
W1	UPVC MECHANICAL JOINT FLUSH GASH WINDOW - COLOUR WHITE ASPH
W3	PPC ALUMINIUM GLAZED ENTRANCE DOORS - COLOUR OFF WHITE
RH	ROOF ACCESS HATCH
PV	INDICATIVE PHOTOLOGICAL PANEL