




Copyright of this drawing is the property of Urban Edge Architecture Limited. It must not be reproduced or amended without the express consent in writing of Urban Edge Architecture Limited.

UrbanEdge Architecture Limited  
One Scogate Mews, Scogate,  
Stamford, Lincolnshire, PE9 2FX.


Tel: +44 (0)1780 755665  
Fax: +44 (0)1780 755660

**THIS DRAWING IS FOR PLANNING ONLY AND IS NOT TO BE USED FOR TENDER OR CONSTRUCTION**


**DRAWING TO BE READ IN COLOUR**

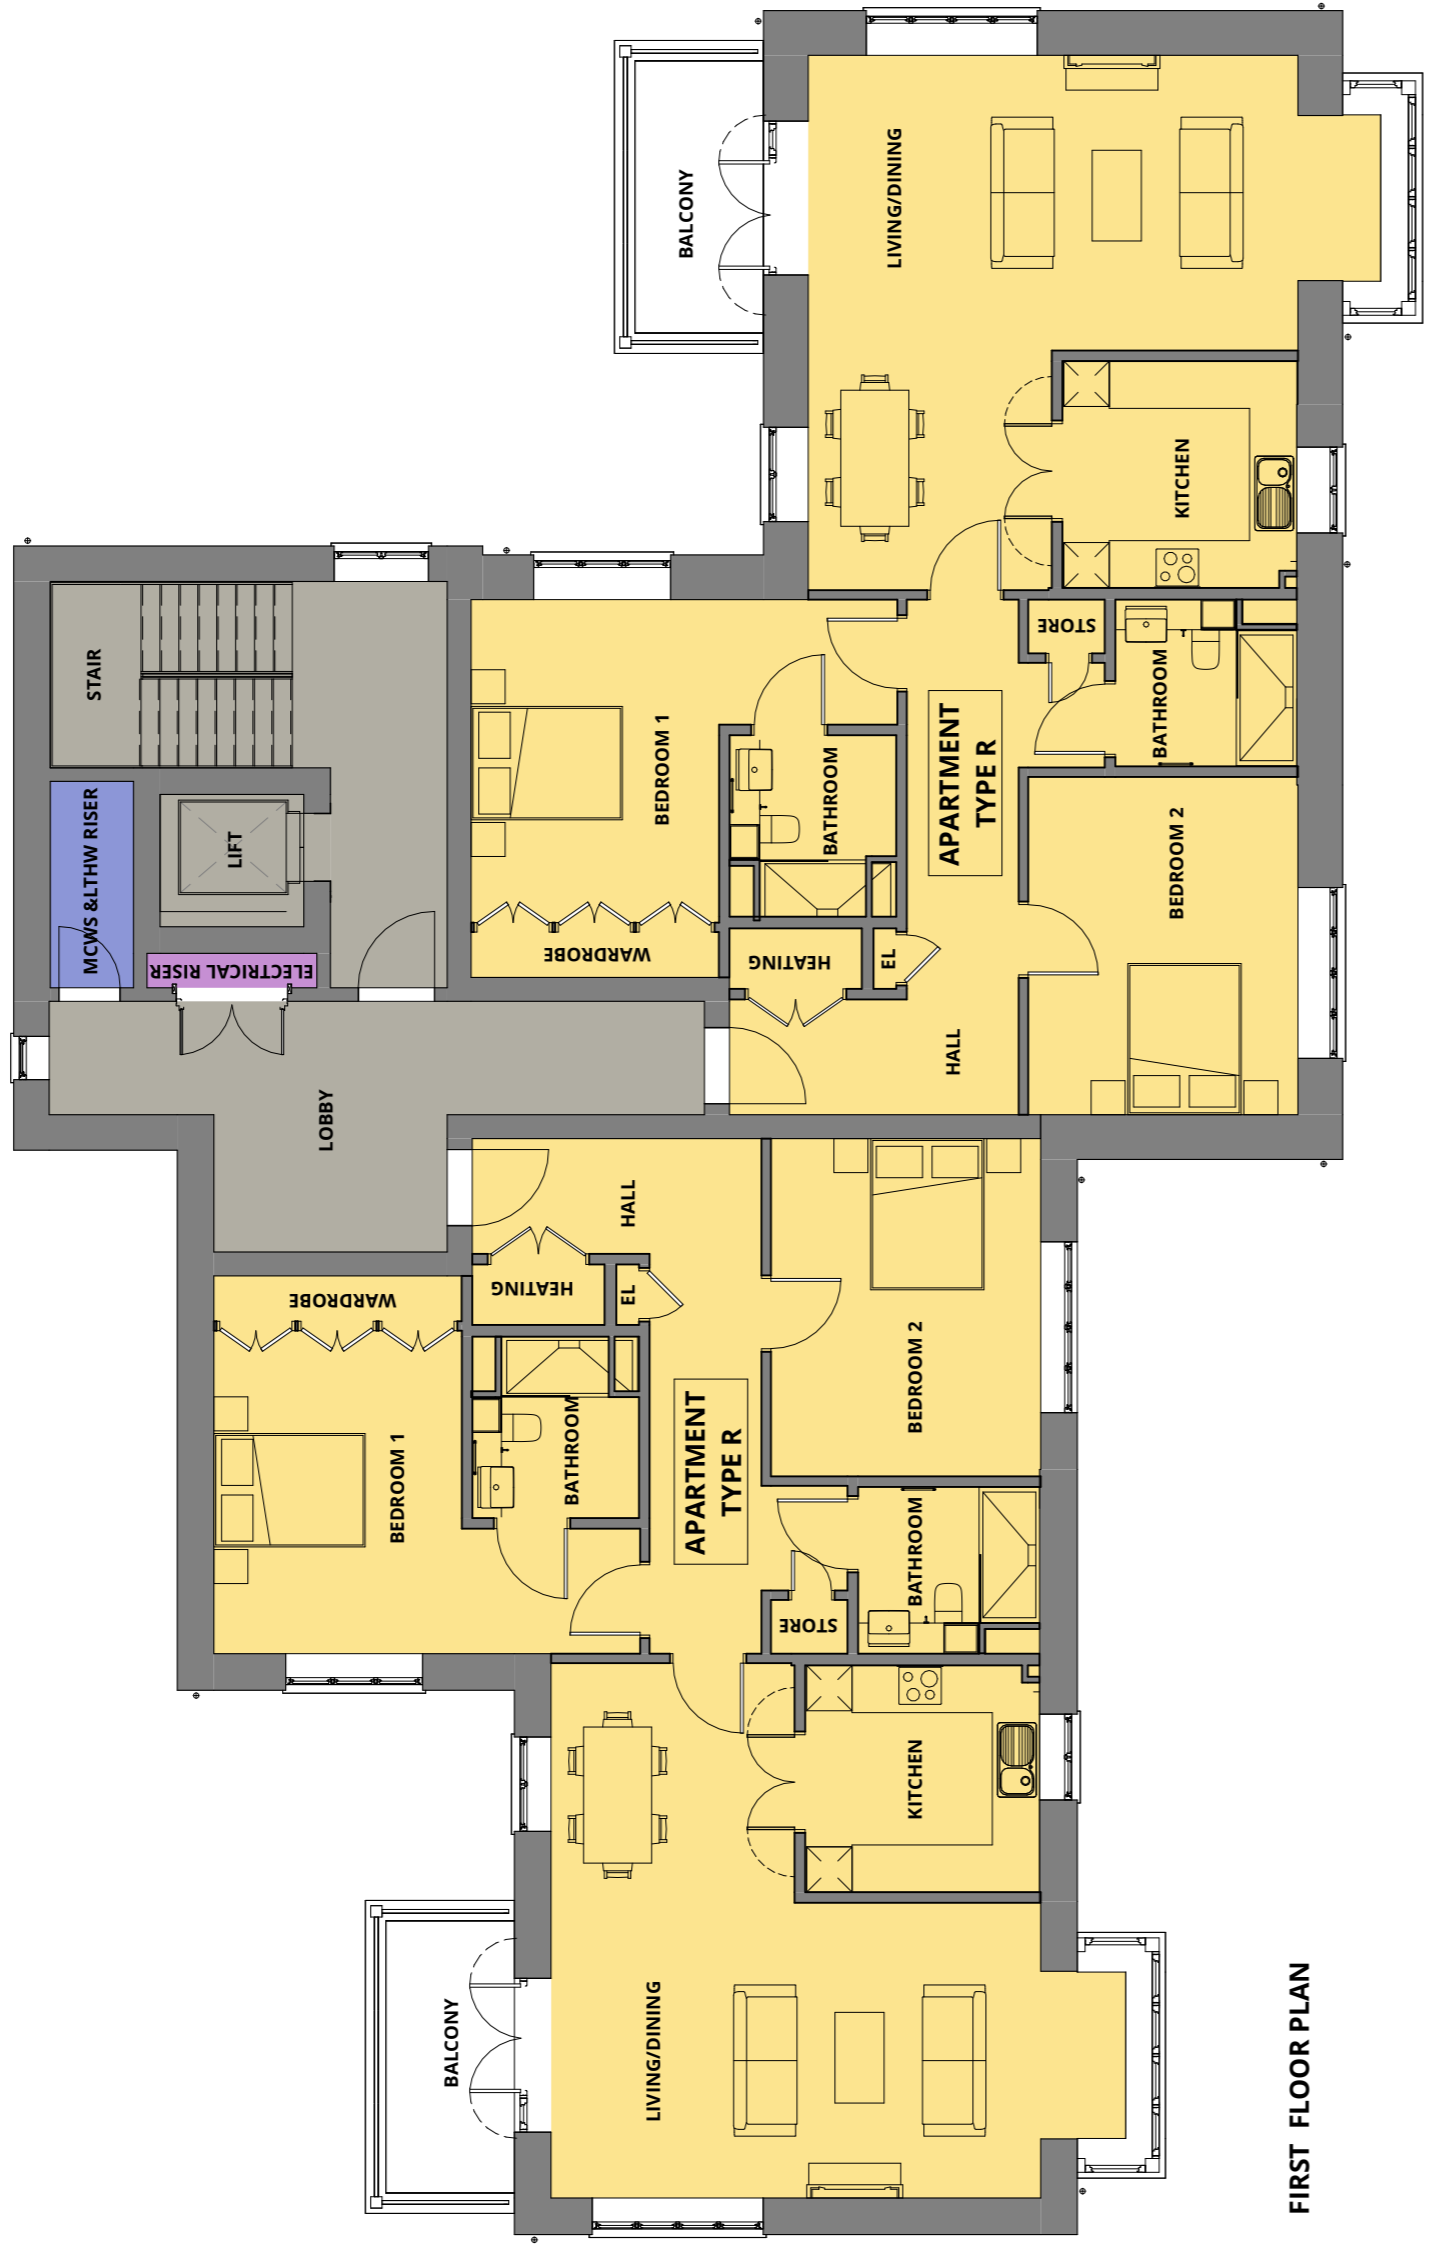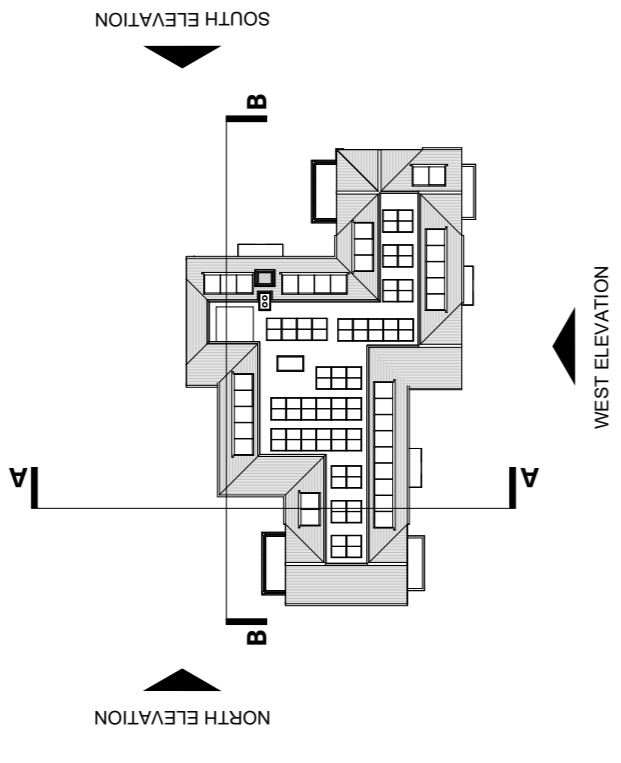 

FIRST FLOOR PLAN

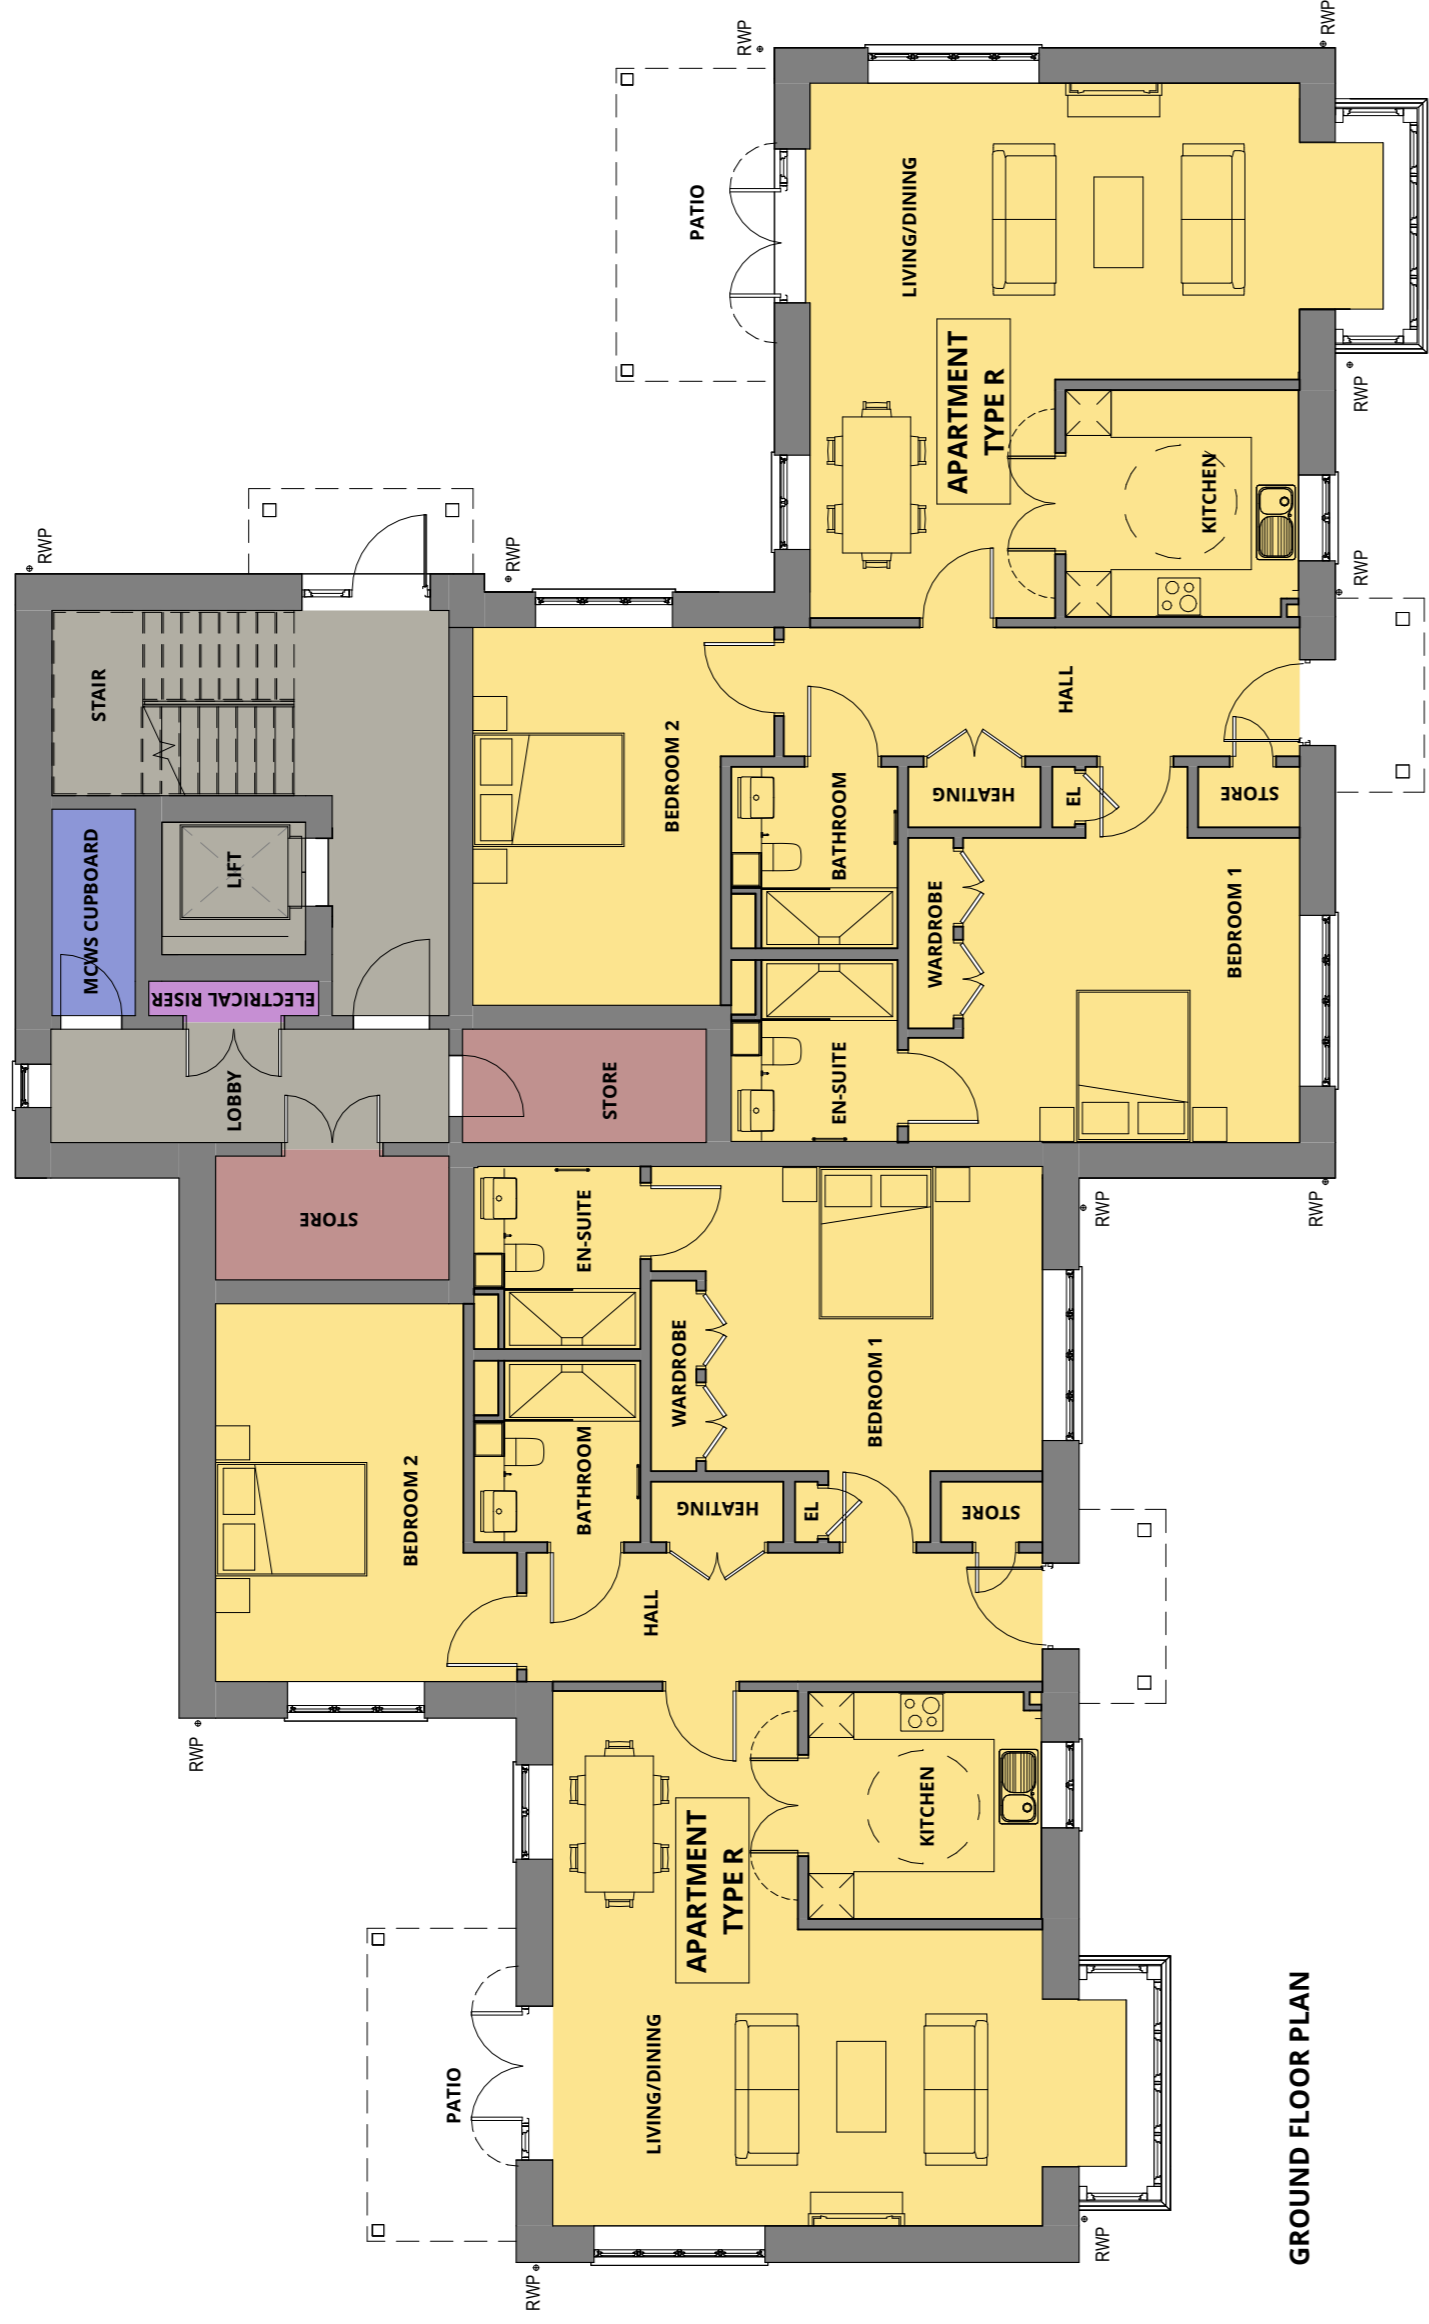

GROUND FLOOR PLAN

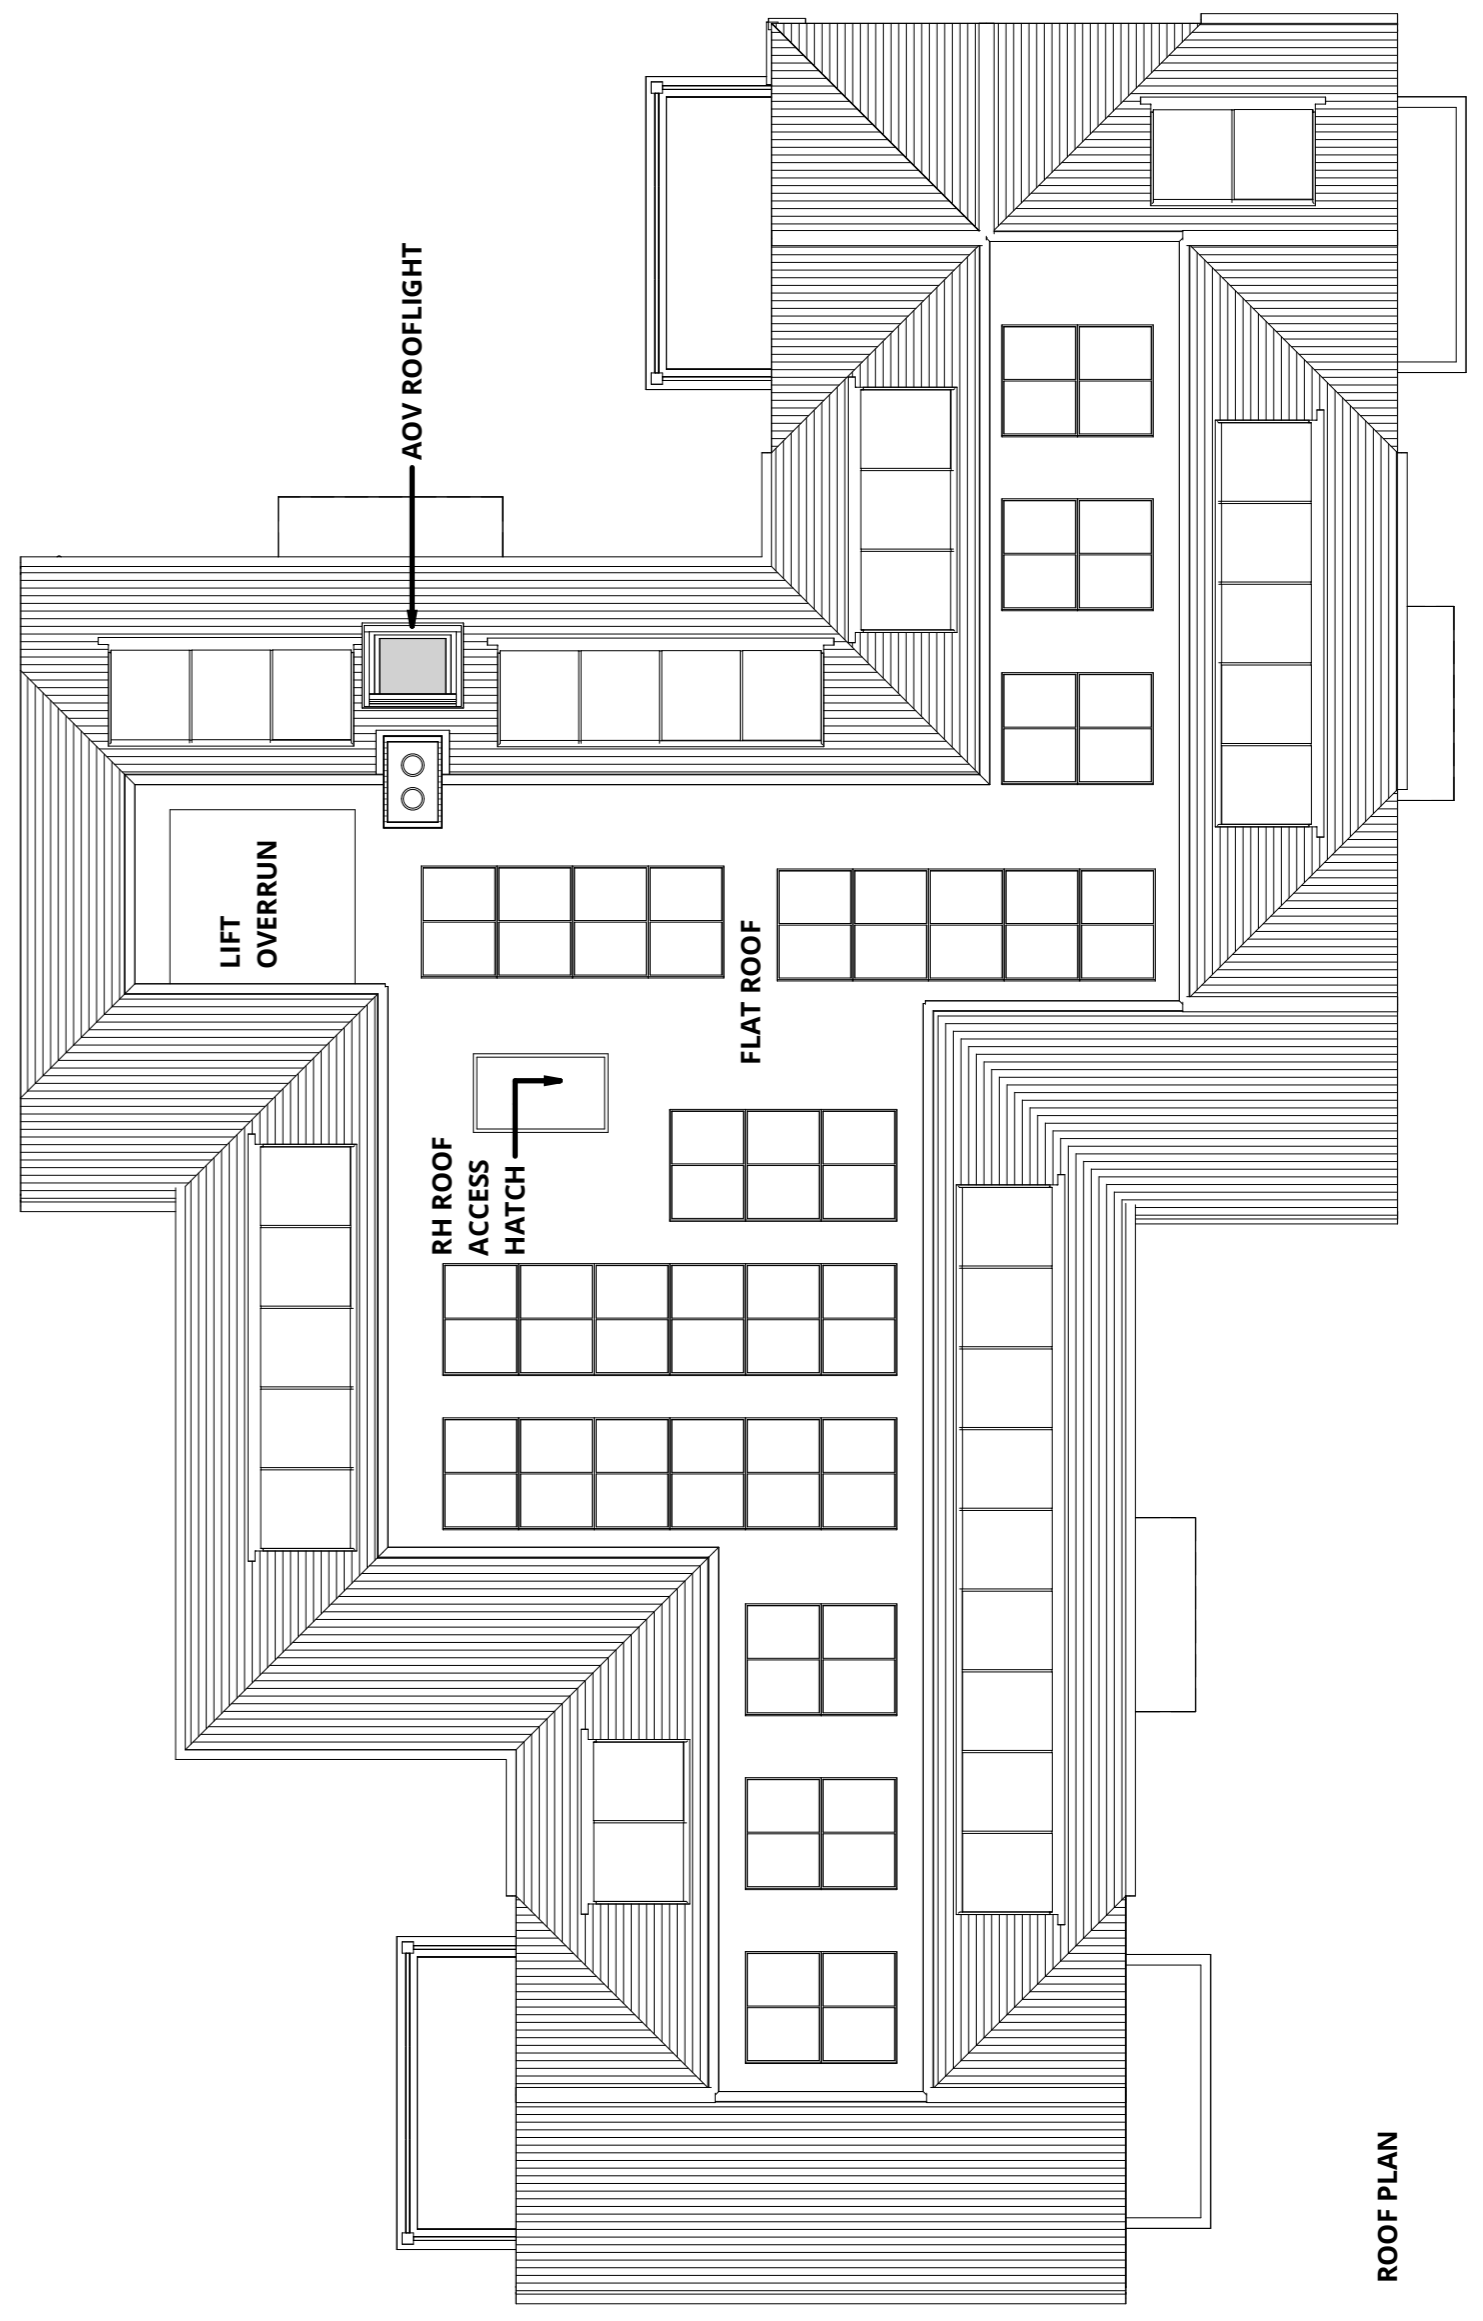

ROOF PLAN

PO: 01/08/2023  
Rev No: 01/08/2023  
Description: Description  
Date: 01/08/2023  
Drawn By: J.A.



Client: SENIOR LIVING (CHANDLER'S FORD) LTD

Project: CHANDLER'S FORD CONTINUING CARE RETIREMENT COMMUNITY PHASES 2 & 3

Location: BLOCK 07  
Title: GA PLANS & ROOF PLAN AS PROPOSED

Discipline: PLANNING

Drawn	Check	Drawn	Checked
2496	1:100 @ A1	AUG 23	AJC
Project Organisation: Urban Edge Architecture Limited			
Drawing No: 2496-URB-B07-ZZ-DR-A-208160			

