


Copyright of this drawing is the property of Urban Edge Architecture Limited. It must not be reproduced or amended without the express consent in writing of Urban Edge Architecture Limited.

UrbanEdge Architecture Limited  
One Scogdale Mews, Scogdale,  
Stamford, Lincolnshire, PE9 2FX.  
Tel: +44 (0)1780 755665  
Fax: +44 (0)1780 755660

**THIS DRAWING IS FOR PLANNING ONLY AND IS NOT TO BE USED FOR TENDER OR CONSTRUCTION**

**DRAWING TO BE READ IN COLOUR**

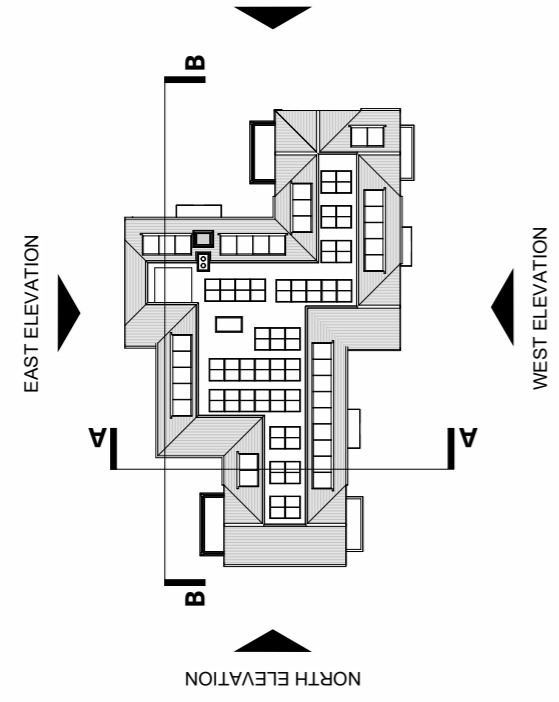

**MATERIAL KEY**

B1	FACING BRICKWORK - RED MULTI BRICK
B2	PREFABRICATED CHIMNEY STACKS WITH CLAY POTS - FACED WITH B1 BRICK
B3	PLINTH BRICK - TO MATCH B1 BRICK
B4	FEATURE SOLDIER COURSE TO WINDOW / DOOR - B1 BRICK
C1	FIBRE CEMENT TIMBER EFFECT BOARDING - LAPPED - COLOUR GREY BROWN
D1	FIBRE CEMENT BARGEBOARDS, SOFFITS AND FASCIAS - COLOUR GREY
E1	FLAT ROOF DORMER
F1	LEAD FLASHING
H1	HALF ROUND RIDGE TILE - TO MATCH TILE T1
H2	HALF ROUND RIDGE TILE - TO MATCH TILE T2
M1	MONO PITCHED RIDGE TILE - TO MATCH TILE T1
M2	MONO PITCHED RIDGE TILE - TO MATCH TILE T2
P1	UPVC FRAME WATER GOODS - ROUND - COLOUR BLACK
R2	THROUGH COLOUR RENDER - FLINT STONE
S2	CONSERVATION STYLE ROOFLIGHTS - SMOKE VENTS TO COMMON AREAS - COLOUR BLACK
T1	ROOF TILE - HAWLEY ACME SINGLE CAMBER CLAY PLAIN TILES - RED SMOOTH
T2	ROOF TILE - HAWLEY ACME SINGLE CAMBER CLAY PLAIN TILES - RED SANDFACED
T3	VERTICAL HANGING TILE - AS T1
U2	BALCONY WITH BALUSTRADE - BLACK METAL RAILINGS
W1	UPVC MECHANICAL JOINT FLUSH SASH WINDOW - COLOUR WHITE ASH
W2	PPG ALUMINIUM GLAZED ENTRANCE DOORS - COLOUR OFF WHITE
W3	COMPOSITE ENTRANCE DOOR (VARIOUS COLOURS)
RH	ROOF ACCESS WATCH
PV	INDICATIVE PHOTO/VOLTAIC PANEL

PROJ: 2496  
Rev No: 1  
SHEED OF PLANNING  
Description: SENIOR LIVING (CHANDLER'S FORD) LTD  
JA 08/08/2023  
Drawn By: JAC  
Date: 08/08/2023

**URBANEDGE**  
architecture / landscape / masterplanning

Client: SENIOR LIVING (CHANDLER'S FORD) LTD

Project: CHANDLER'S FORD CONTINUING CARE RETIREMENT COMMUNITY PHASES 2 & 3

Location: CHANDLER'S FORD CONTINUING CARE RETIREMENT COMMUNITY PHASES 2 & 3


Block: BLOCK 07

Drawings: ELEVATIONS & SECTIONS AS PROPOSED


**PLANNING**

Application No: 2496  
Date: 11/08/24  
Status: A/C  
P00


2496-URB-B07-ZZ-DR-A-208260

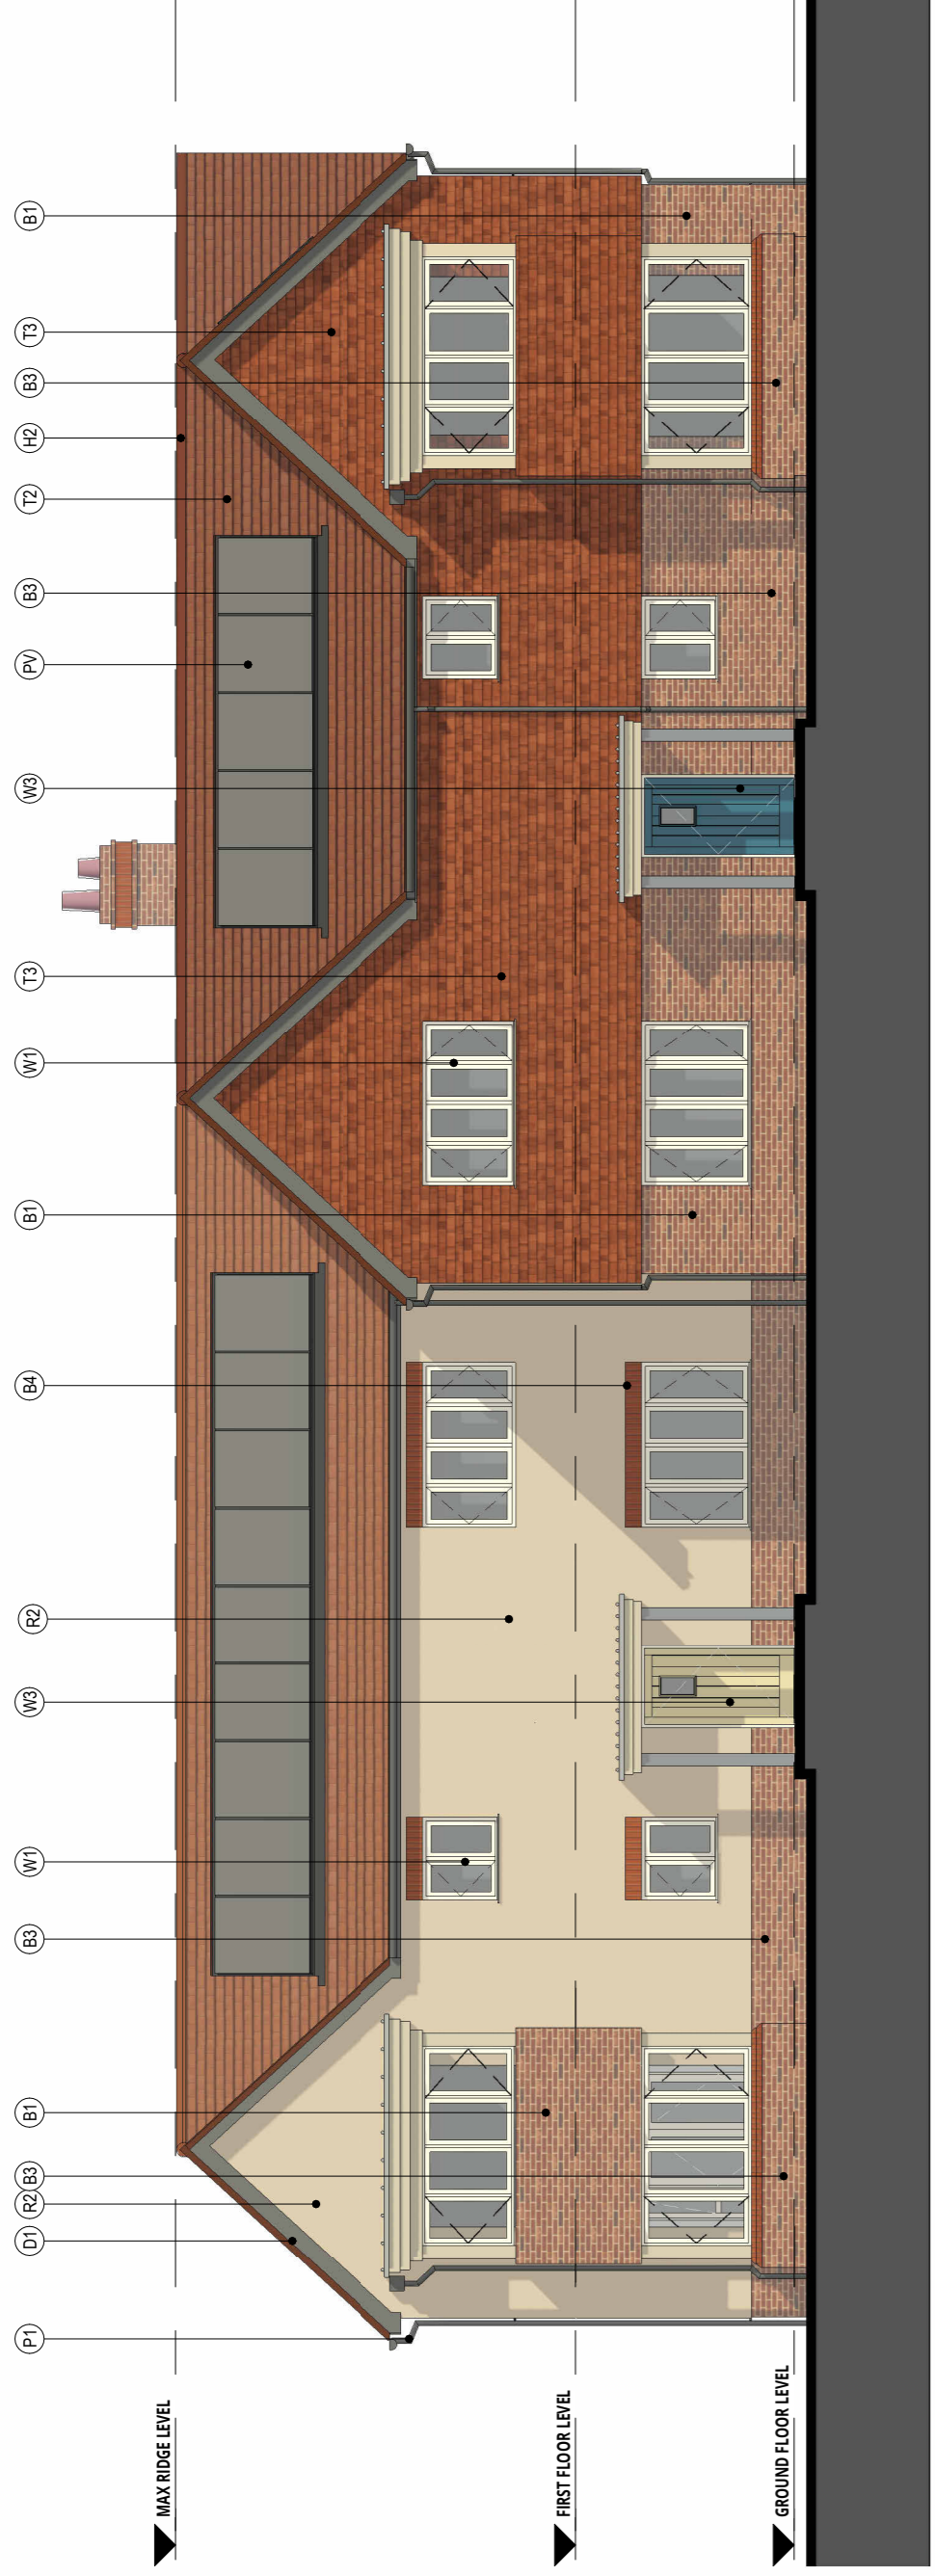


WEST ELEVATION

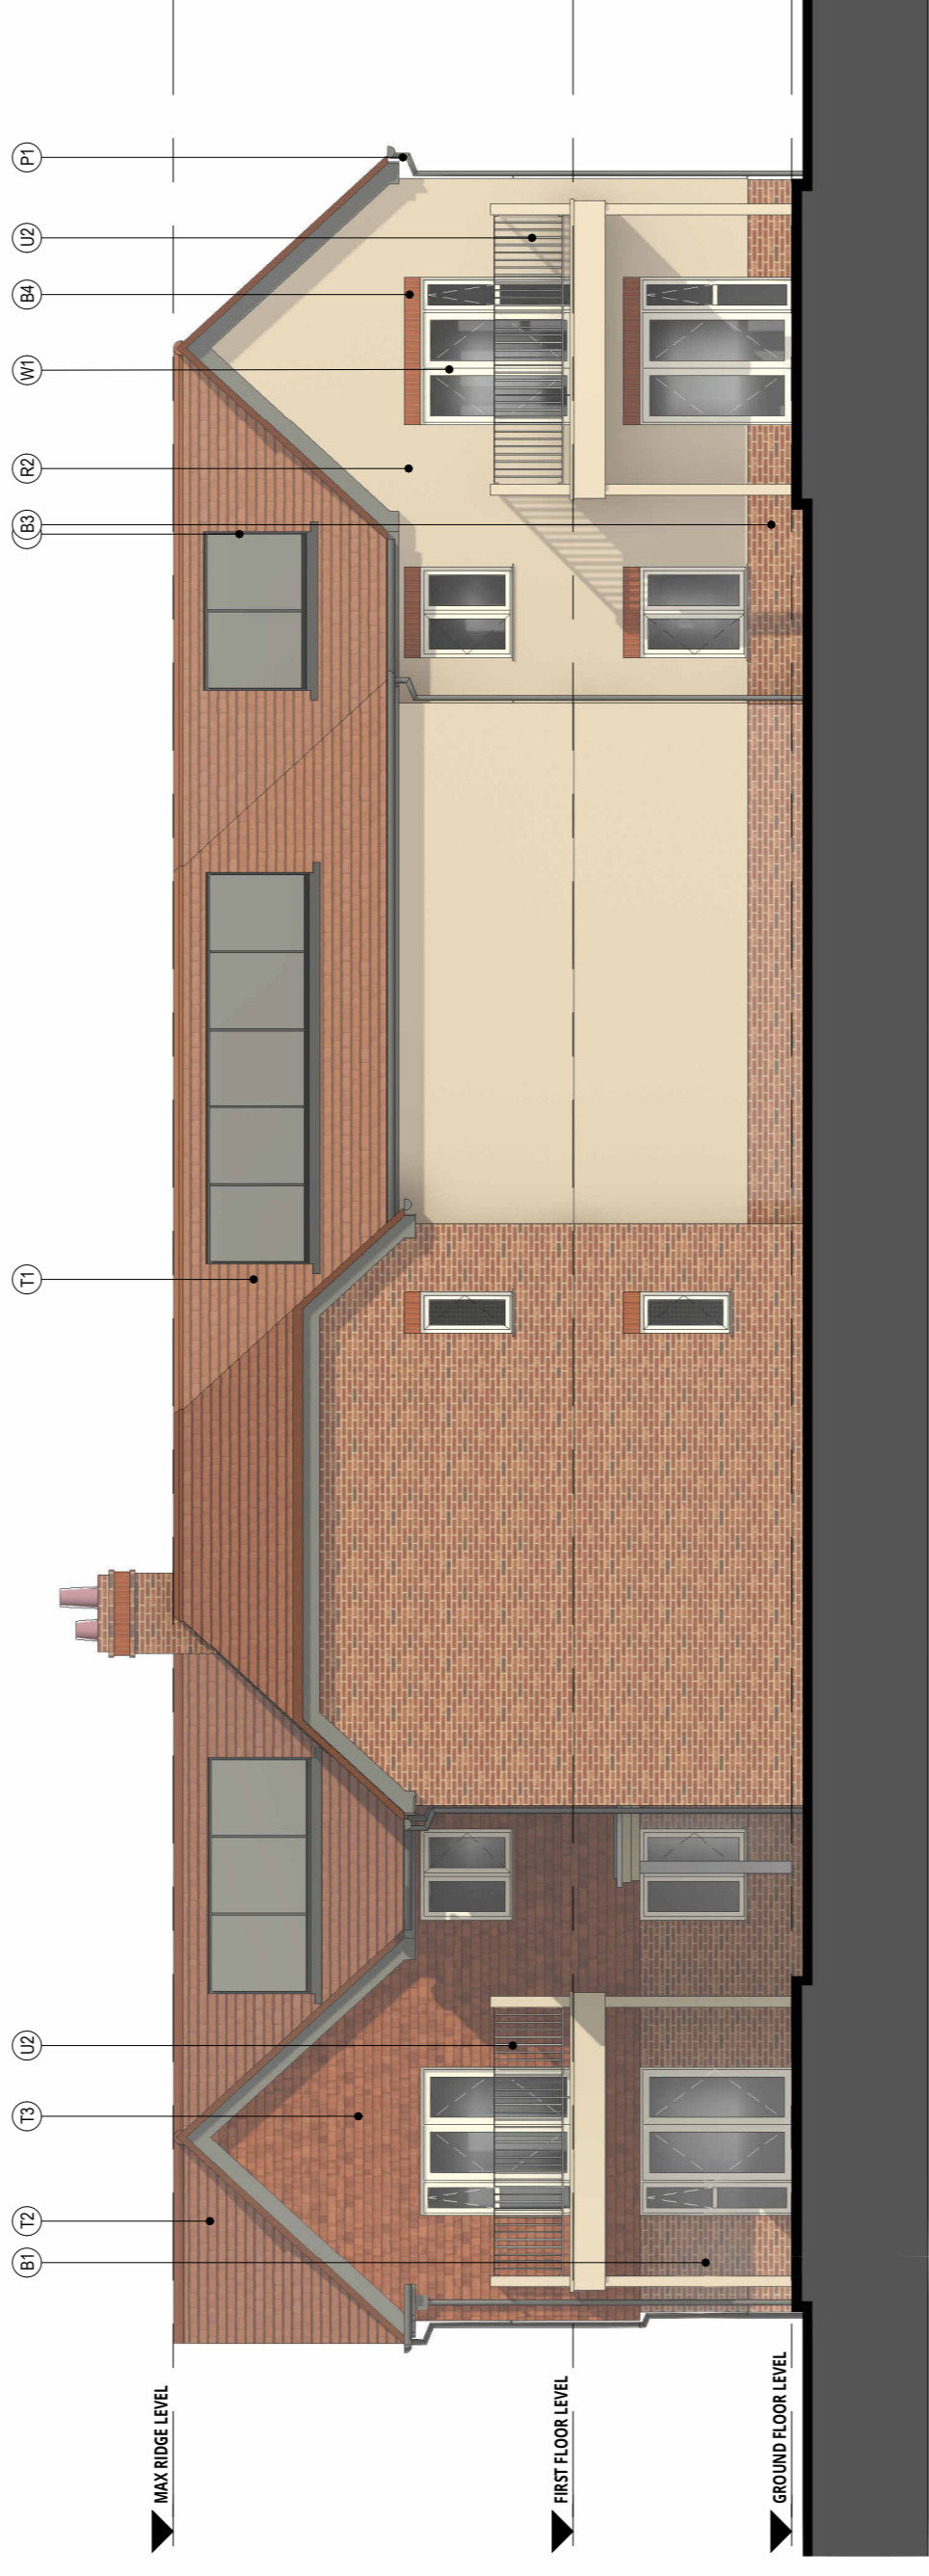


EAST ELEVATION

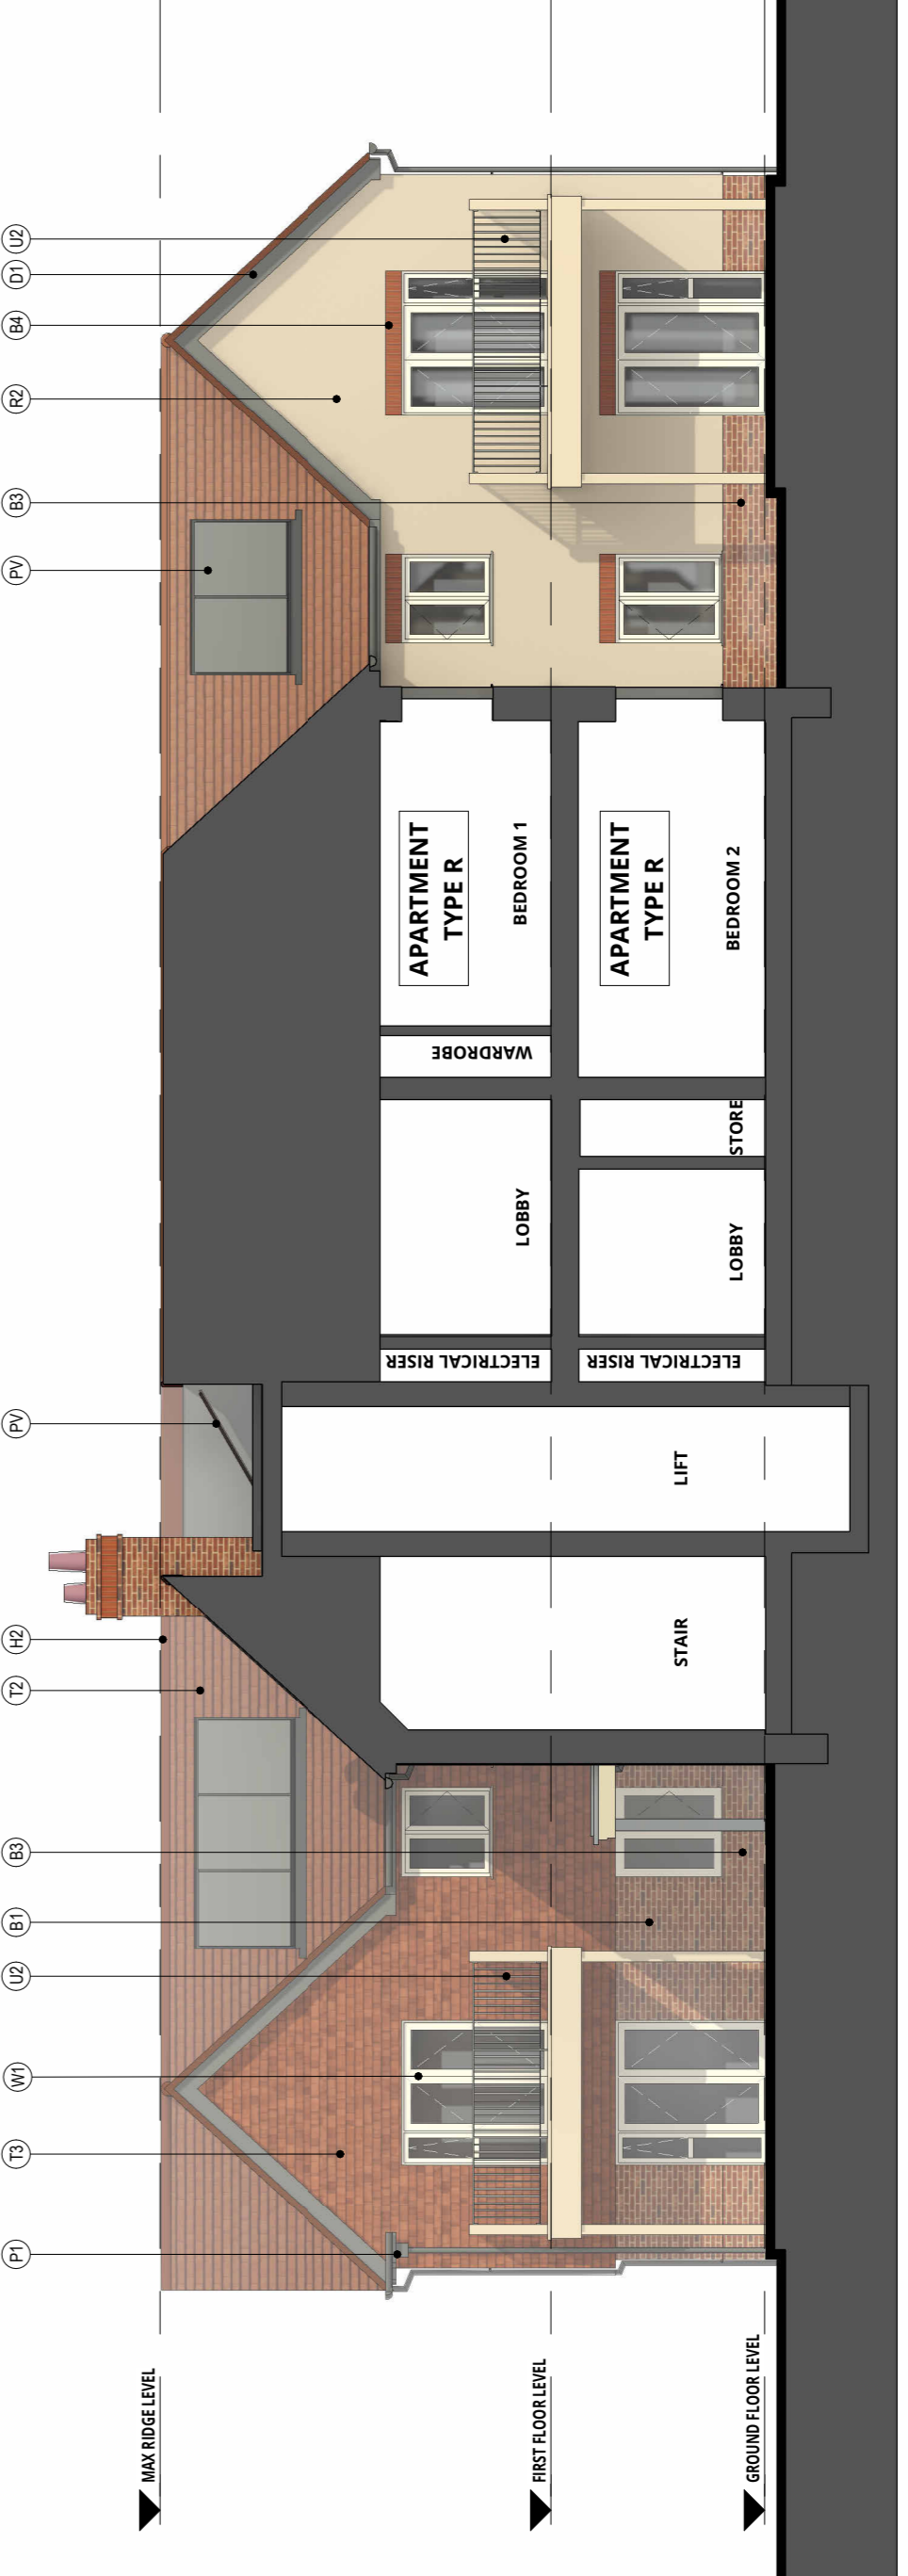

SECTION B-B

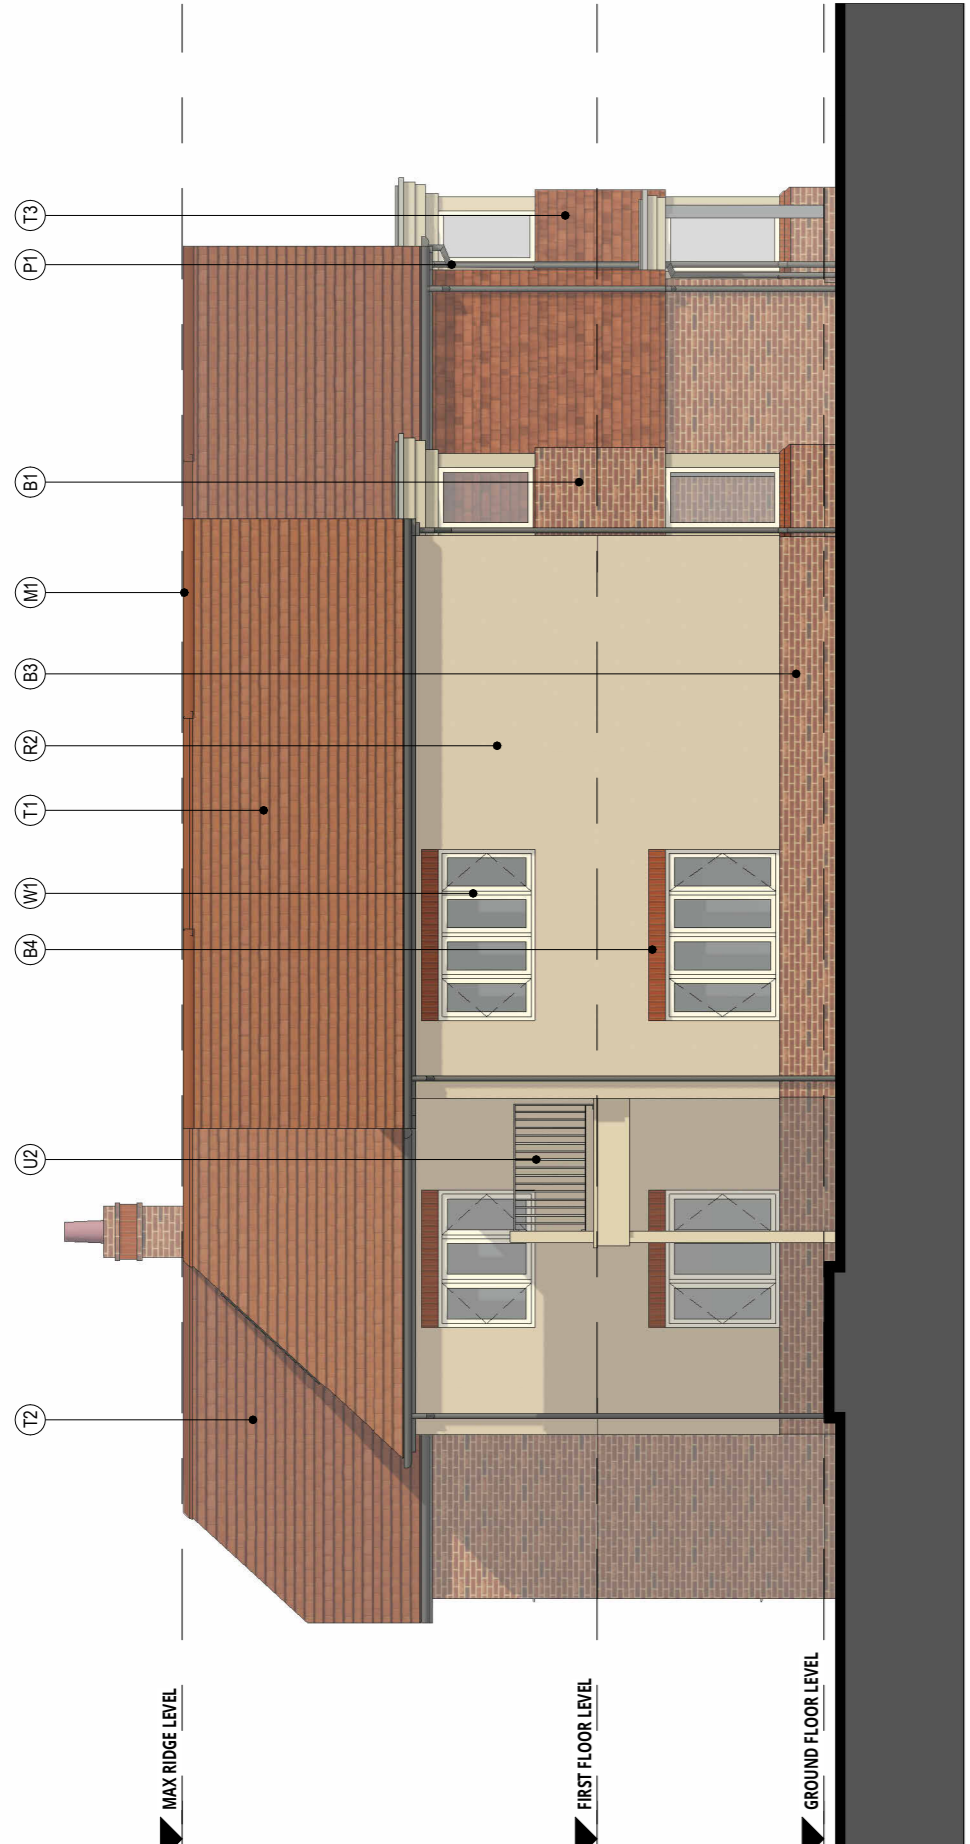

NORTH ELEVATION

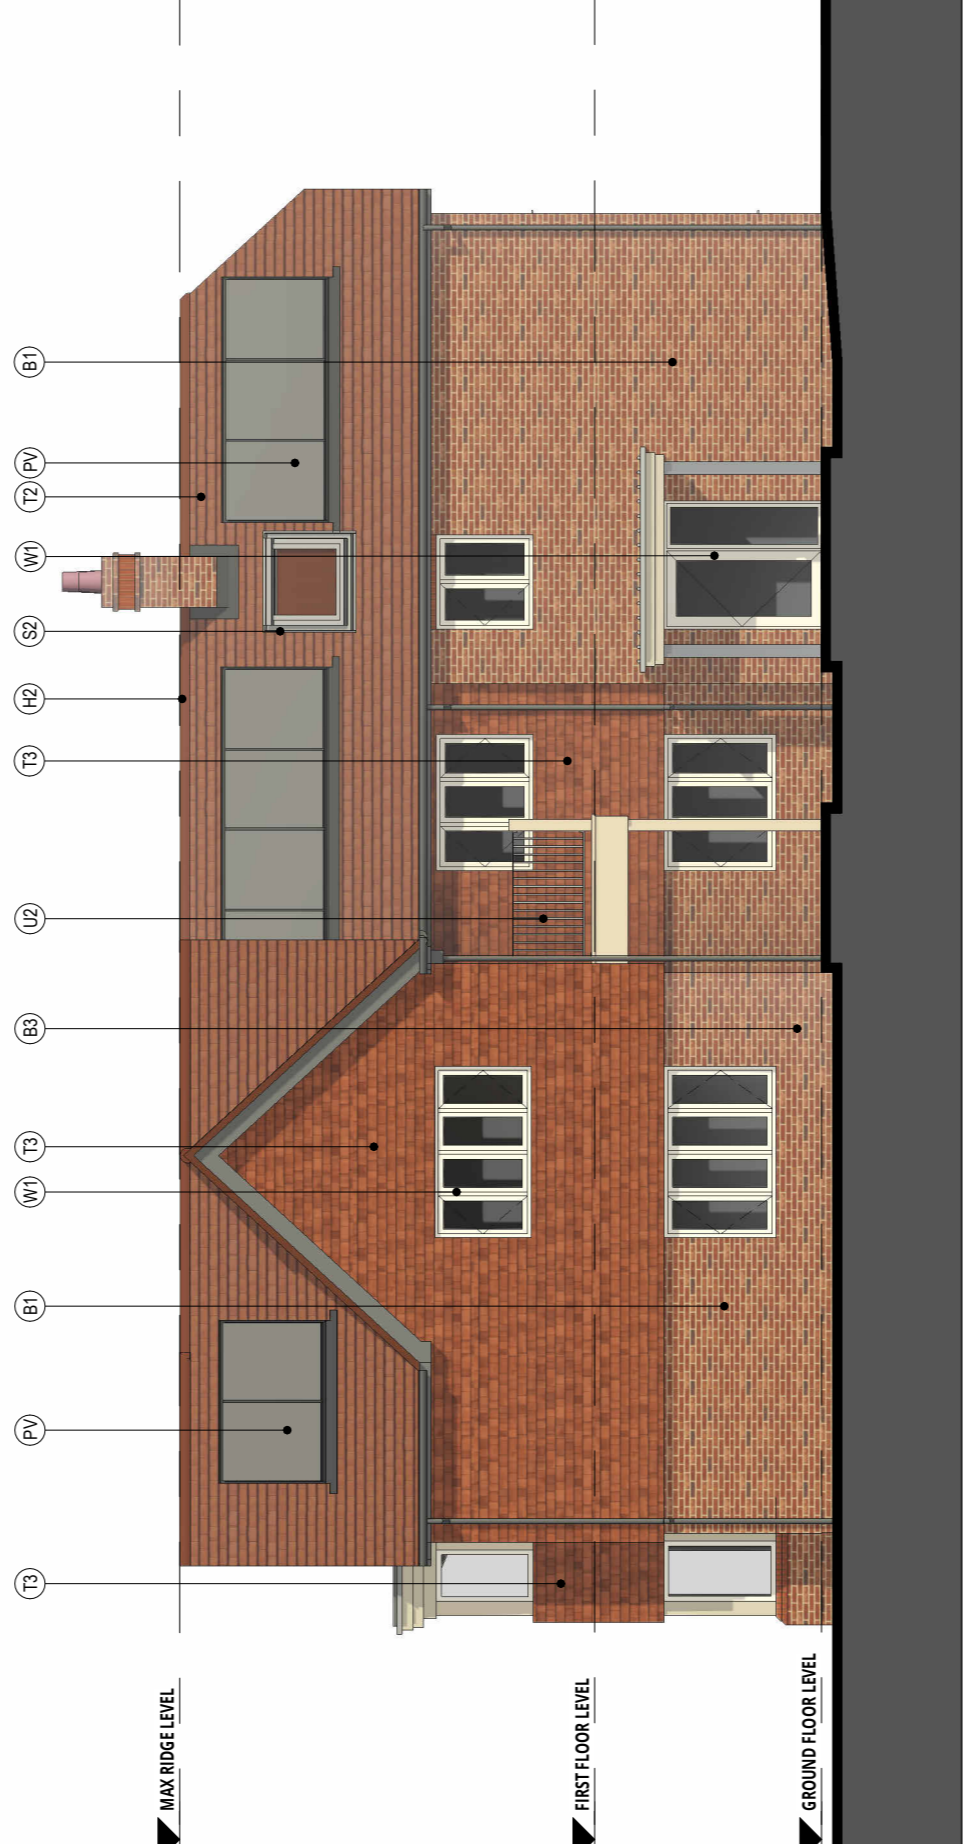

SOUTH ELEVATION



SECTION A-A

