
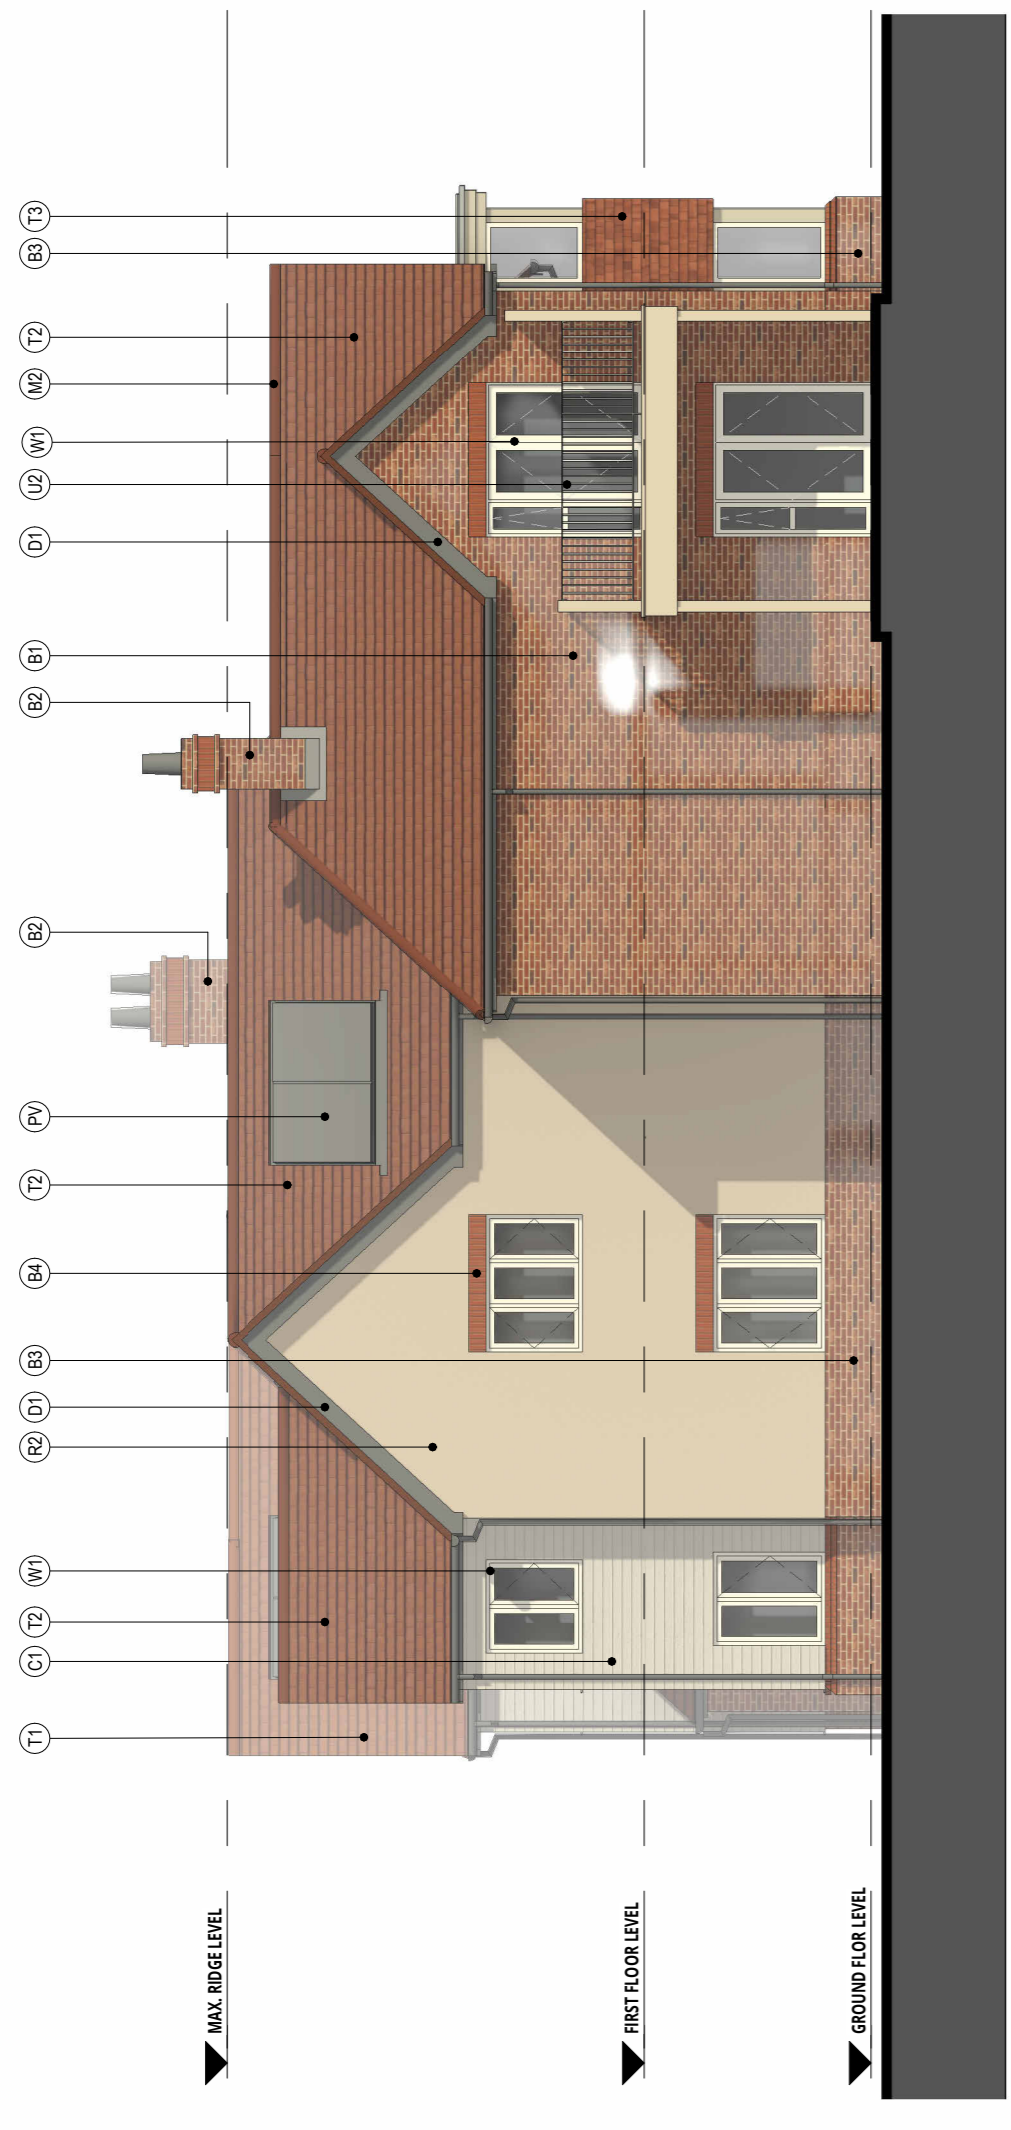


Copyright of this drawing is the property of Urban Edge Architecture Limited. It must not be reproduced or amended without the express consent in writing of Urban Edge Architecture Limited.


UrbanEdge Architecture Limited  
One Scogdale Mews, Scotsgate,  
Stamford, Lincolnshire, PE9 2FX,  
Tel: +44 (0)1780 755665  
Fax: +44 (0)1780 755660

**THIS DRAWING IS FOR PLANNING ONLY AND IS NOT TO BE USED FOR TENDER OR CONSTRUCTION**


**DRAWING TO BE READ IN COLOUR**

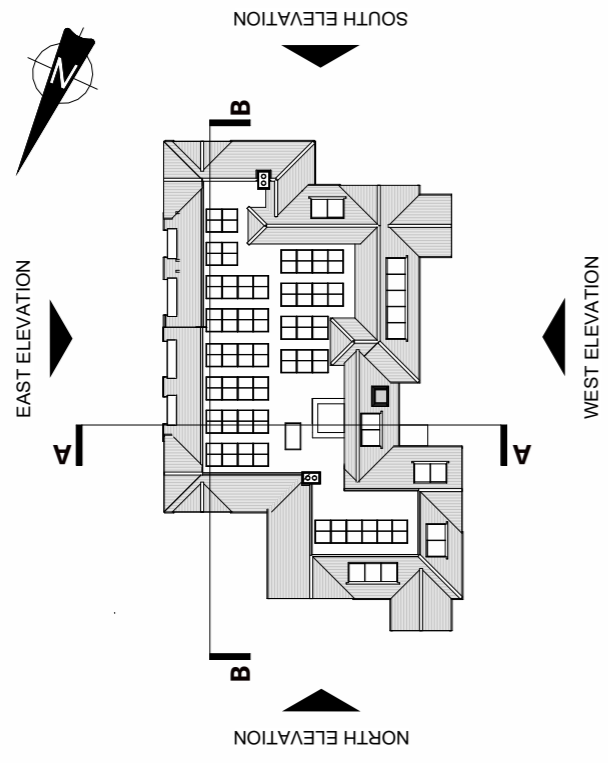


WEST ELEVATION

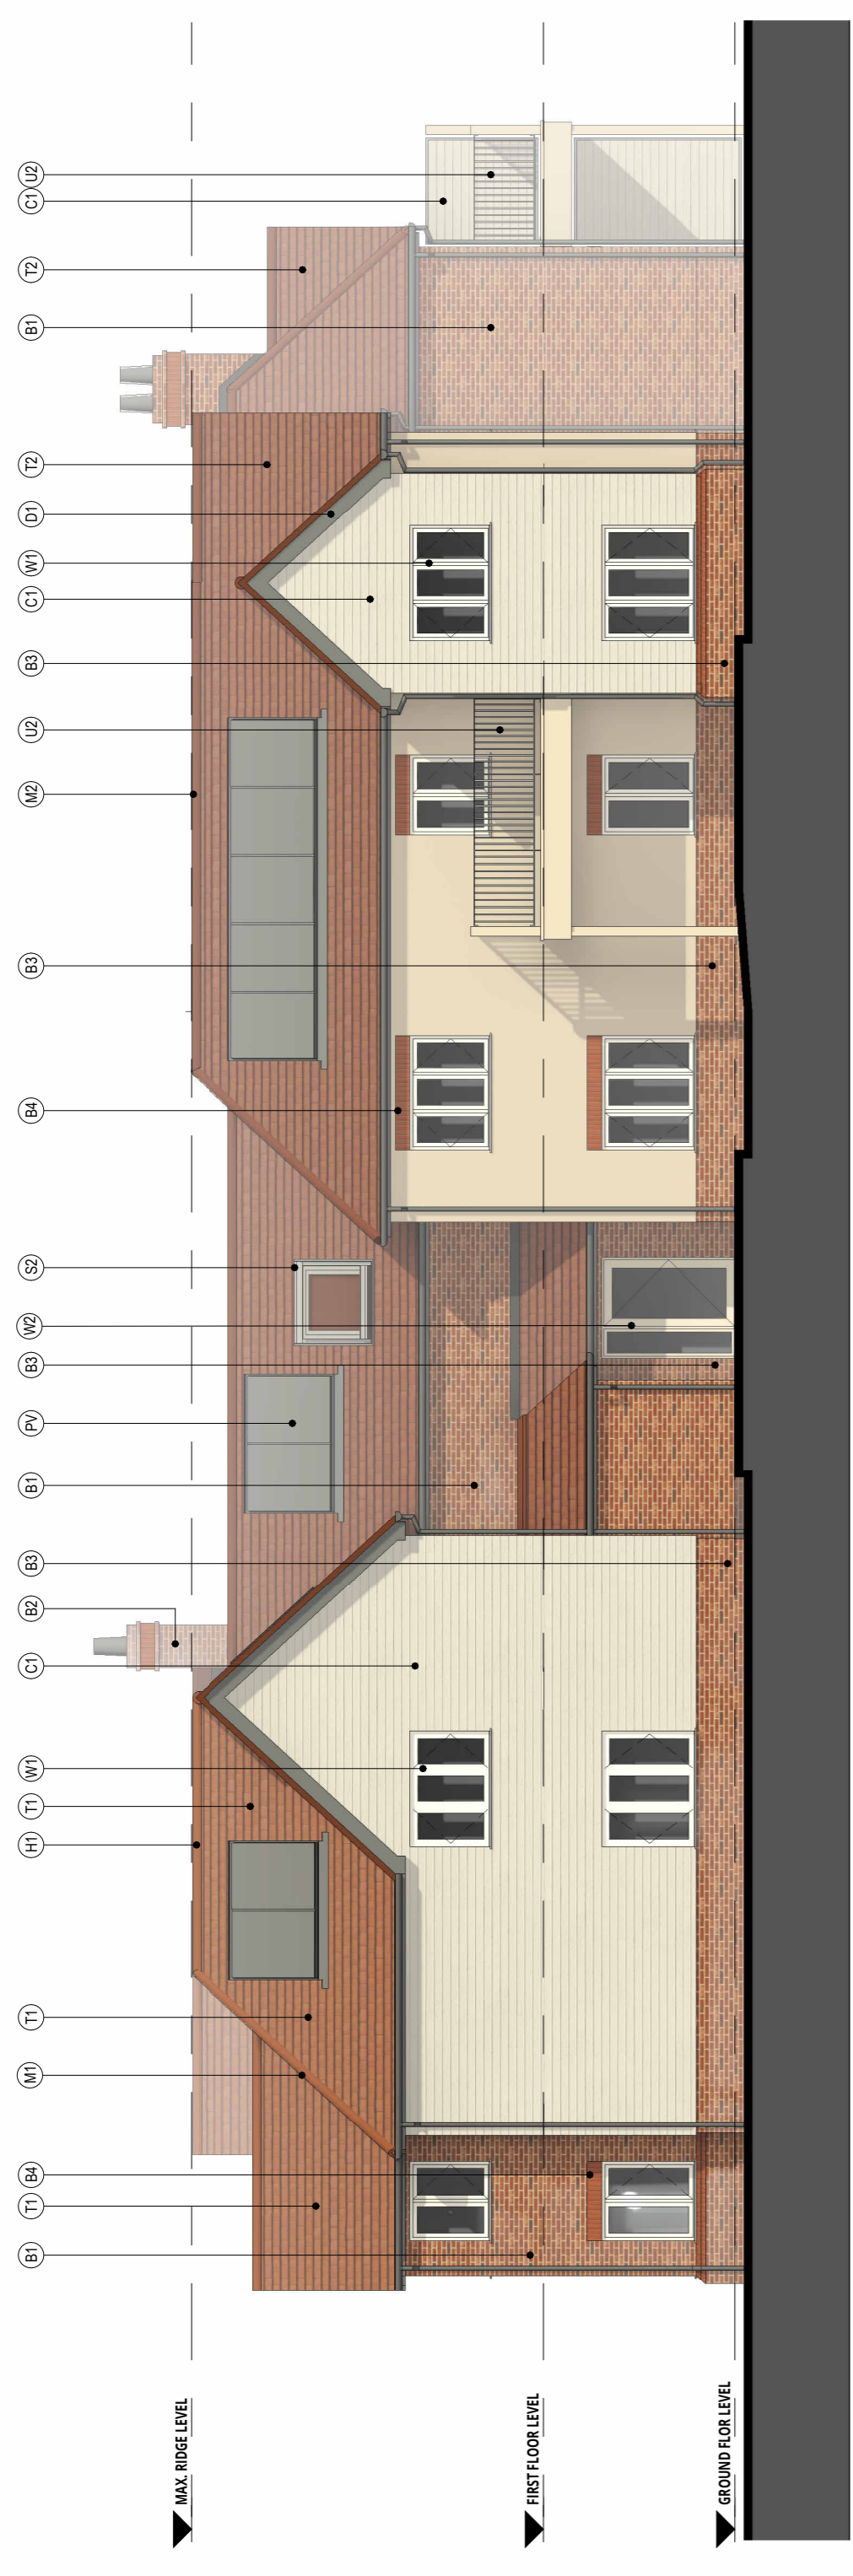

WEST ELEVATION

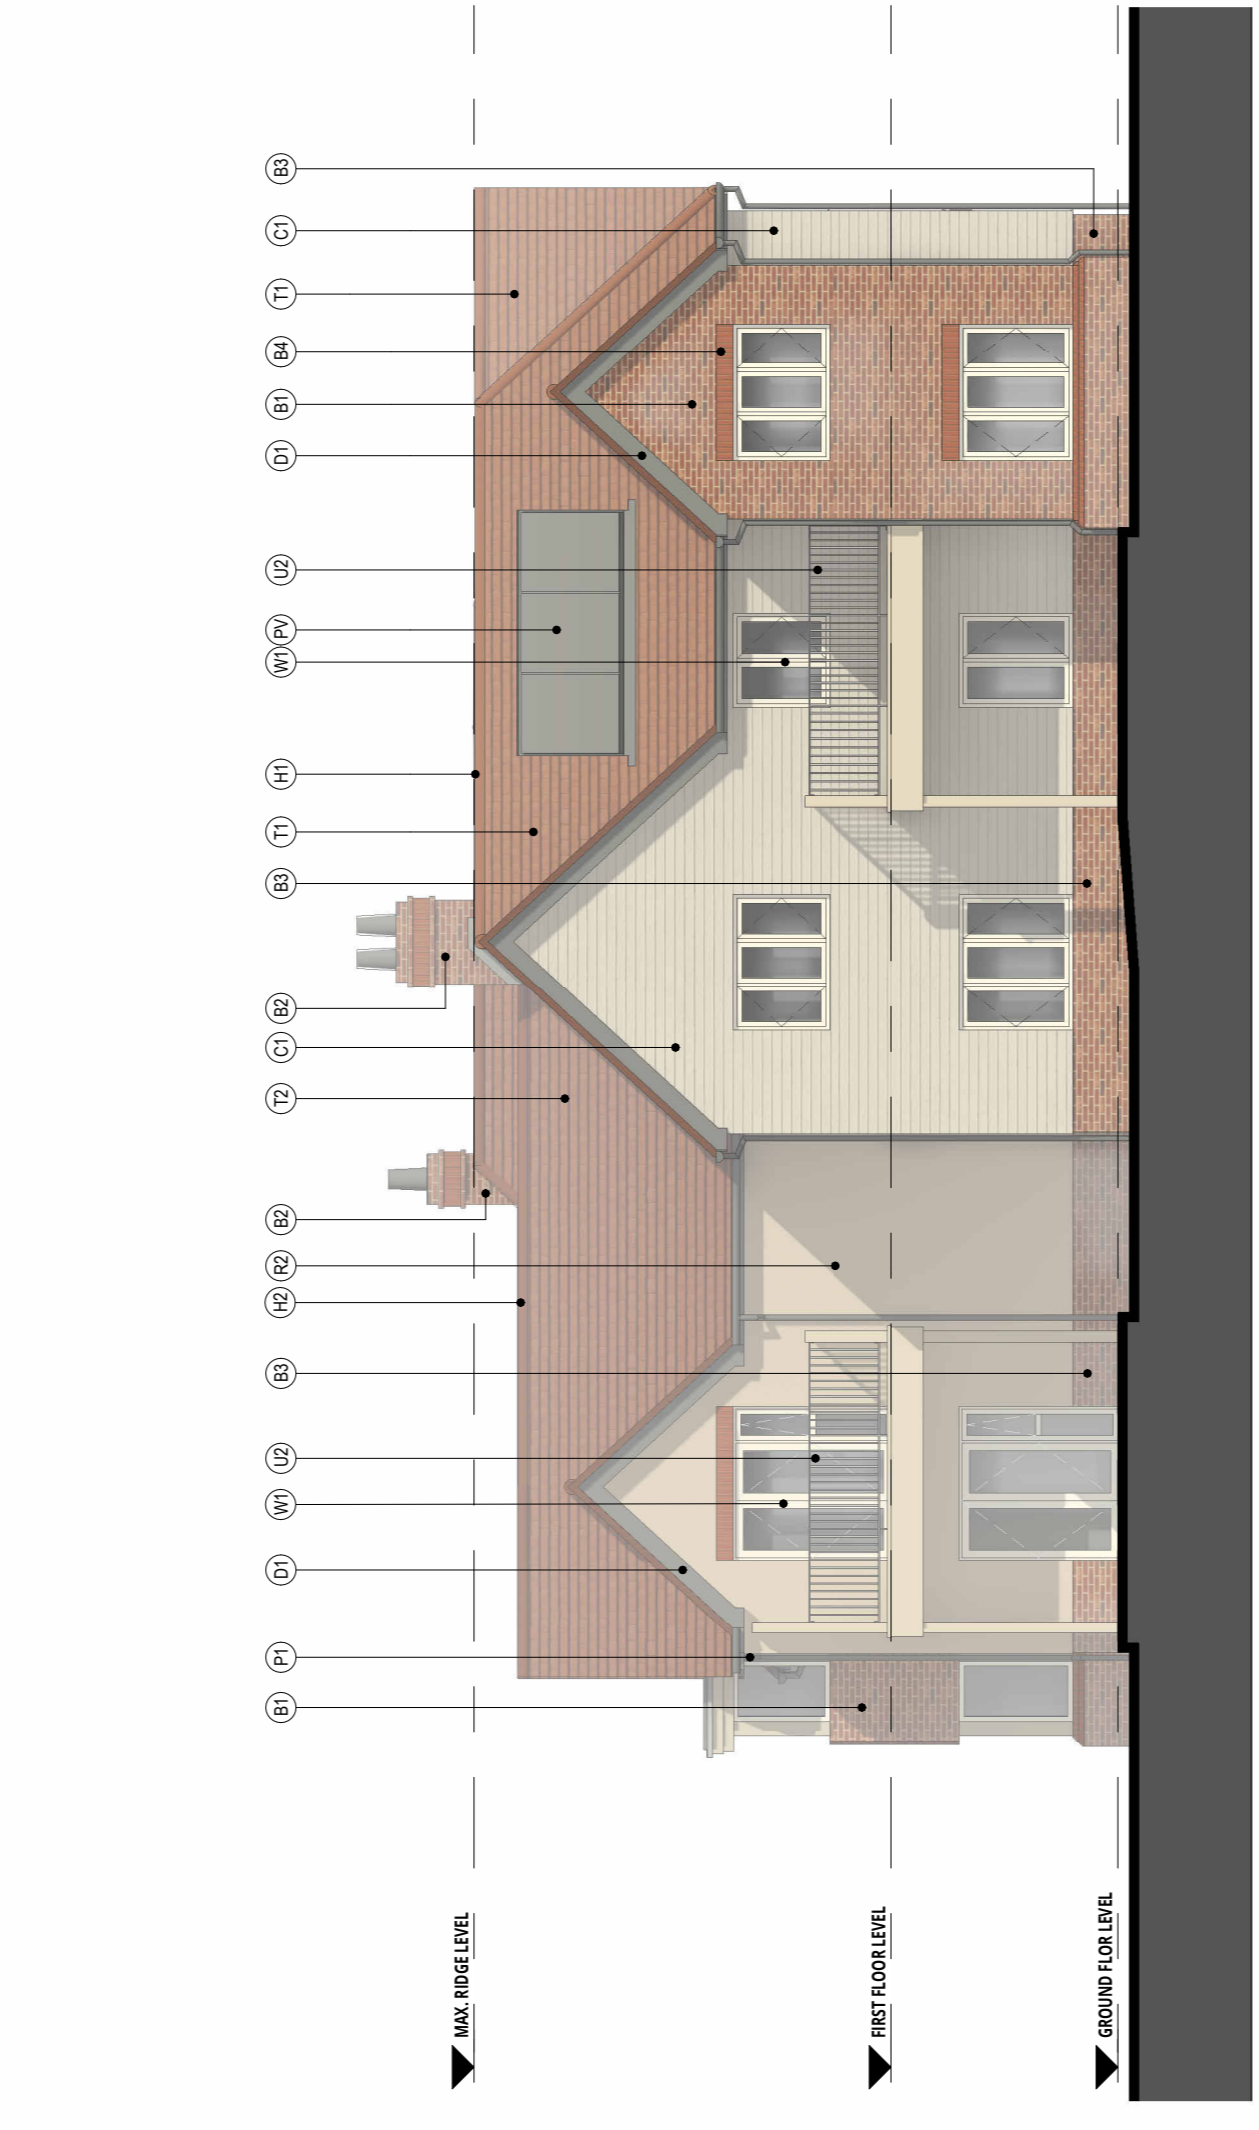

SOUTH ELEVATION

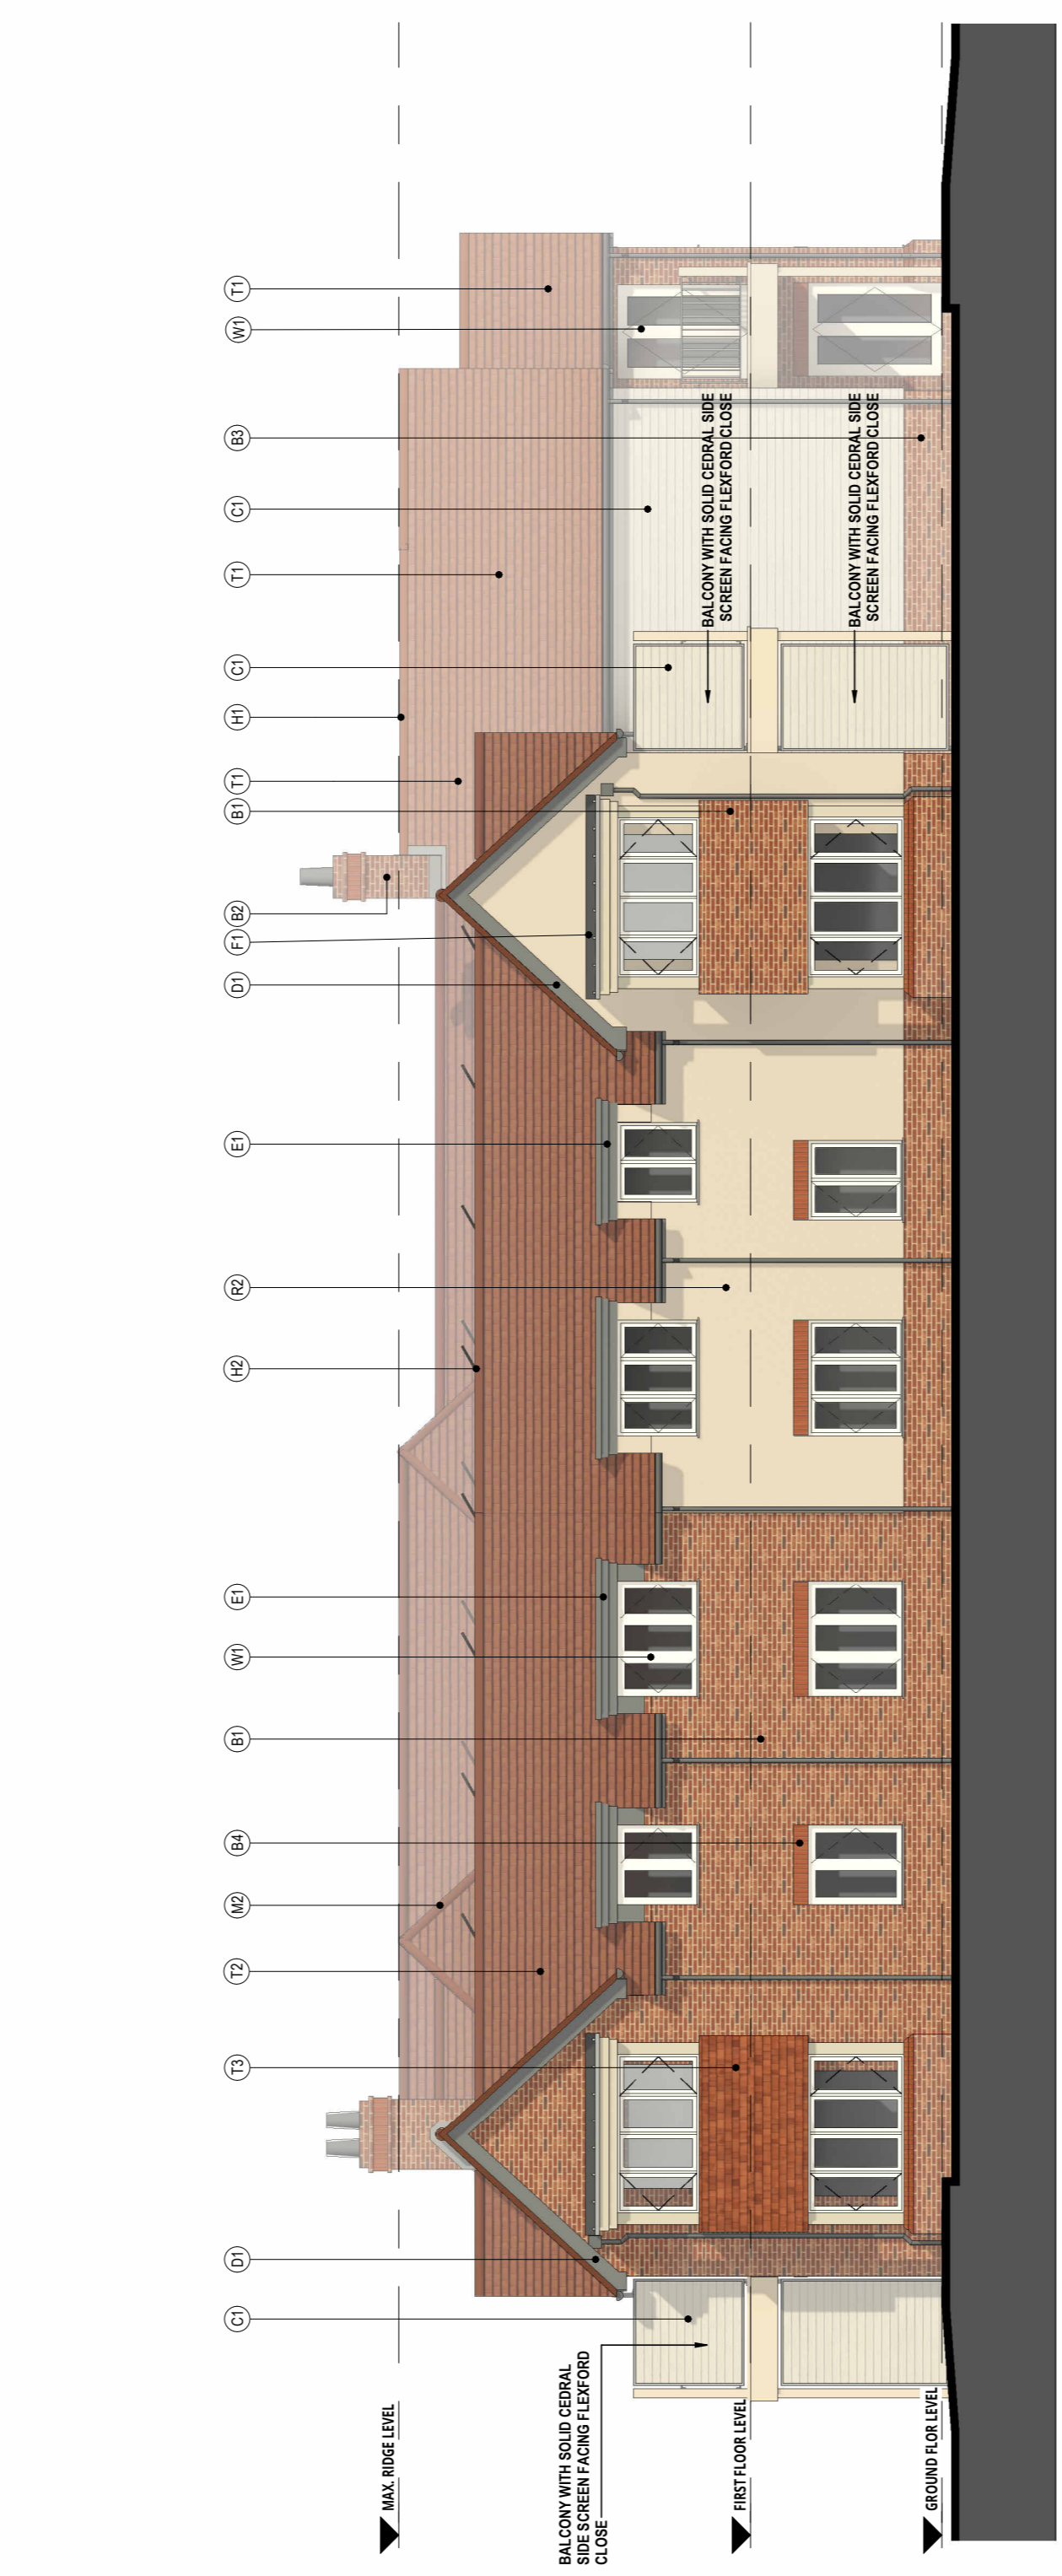


SOUTH ELEVATION

SOUTH ELEVATION



SECTION A-A

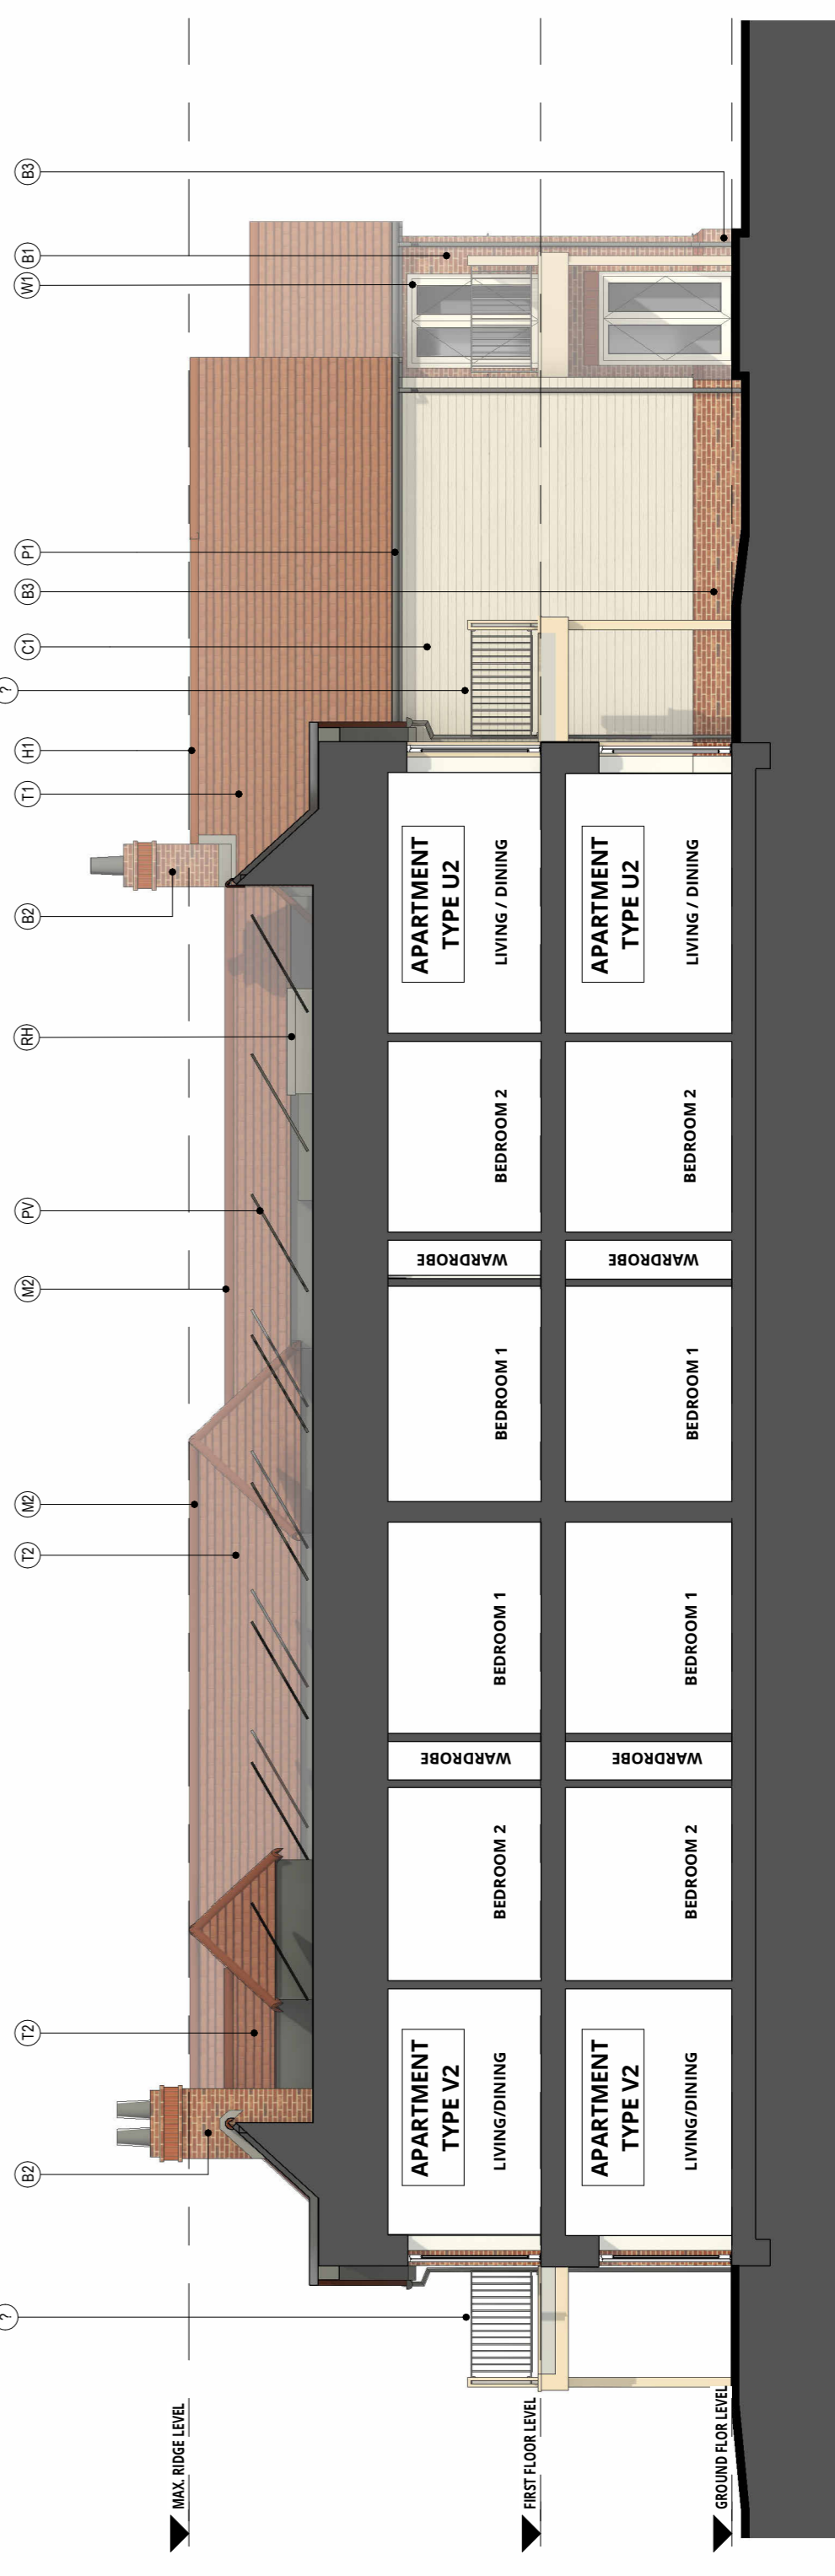

SECTION B-B

**MATERIAL KEY**

- B1 FACING BRICKWORK - RED MULTI BRICK
- B2 PREFABRICATED CHIMNEY STACKS WITH CLAY POTS - FACED WITH B1 BRICK
- B3 PLINTH BRICK - TO MATCH B1 BRICK
- B4 FEATURE SOLIDER COURSE TO WINDOW / DOOR - B1 BRICK
- C1 FIBRE CEMENT TIMBER EFFECT BARRING - LAPPED - COLOUR GREY BROWN
- D1 FIBRE CEMENT BARGEBOARDS, SOFFITS AND FASCIAS - COLOUR GREY
- E1 FLAT ROOF DORMER
- F1 LEAD FLASHING
- H1 HALF ROUND RIDGE TILE - TO MATCH TILE T1
- H2 HALF ROUND RIDGE TILE - TO MATCH TILE T2
- M1 MONO PITCHED RIDGE TILE - TO MATCH TILE T1
- M2 MONO PITCHED RIDGE TILE - TO MATCH TILE T2
- P1 UPVC MANWATER GOODS - ROUND - COLOUR BLACK
- R2 THROUGH COLOUR RENDER - FLINT STONE
- S2 CONSERVATION STYLE ROOFLIGHTS - SMOKE VENTS TO COMMON AREAS - COLOUR BLACK
- T1 ROOF TILE - WABLEY ACME SINGLE CAMBER CLAY PLAIN TILES - RED SMOOTH
- T2 ROOF TILE - WABLEY ACME SINGLE CAMBER CLAY PLAIN TILES - RED SANDFACED
- U3 VERTICAL HANGING TILE - AS T1
- U2 BALCONY WITH BALUSTRADE - BLACK METAL RAILINGS
- W1 UPVC MECHANICAL JOINT FLUSH SASH WINDOW - COLOUR WHITE ASH
- W2 PFC ALUMINIUM GLAZED ENTRANCE DOORS - COLOUR OFF WHITE
- WG COMPOSITE ENTRANCE DOOR (VARIOUS COLOURS)
- RH ROOF ACCESS HATCH
- PV INDICATIVE PHOTOVOLTAIC PANEL

Project No: 2496  
Client: SENIOR LIVING (CHANDLER'S FORD) LTD  
Date: 08/08/2023

**URBANEDGE**  
architecture / landscape / masterplanning

Senior Living  
Chandler's Ford Continuing Care Retirement Community  
Phases 2 & 3

Block 08  
Elevations & Sections  
As Proposed

Planning  
Date: 11/08/24  
Scale: 1:100 @ A1  
Status: URB  
Priority: P00

2496-URB-B08-ZZ-DR-A-208260

