

Copyright of this drawing is the property of Urban Edge Architecture Limited. It must not be reproduced or amended without the express consent in writing of Urban Edge Architecture Limited.

UrbanEdge Architecture Limited
One Scogate Mews, Scogate,
Salford, Lincolnshire, PE9 2FX.


Tel. +44 (0)1780 755665
Fax. +44 (0)1780 755360

THIS DRAWING IS FOR PLANNING ONLY AND IS NOT TO BE USED FOR TENDER OR CONSTRUCTION


DRAWING TO BE READ IN COLOUR




EAST ELEVATION

 

NORTH ELEVATION

 


SOUTH ELEVATION

 


MATERIAL KEY


- B1 FACING BRICKWORK - RED MULTI-BRICK
- B2 PREFABRICATED CHIMNEY STACKS WITH CLAY POTS - FACED WITH B1 BRICK
- B3 PLINTH BRICK - TO MATCH B1 BRICK
- B4 FEATURE FOLDER COURSE TO WINDOW DOOR - B1 BRICK
- C1 FIBRE CEMENT TIMBER EFFECT BOARDING - LAPPED - COLOUR: GREY BROWN
- D1 FIBRE CEMENT BARGEBOARDS, SOFFITS AND FASCIAS - COLOUR: GREY
- E1 FLAT ROOF DORMER
- F1 LEAD FLASHING
- H1 HALF ROUND ROUGE TILE - TO MATCH TILE T1
- H2 HALF ROUND ROUGE TILE - TO MATCH TILE T2
- M1 MONO PITCH ROUGE TILE - TO MATCH TILE T1
- M2 MONO PITCH ROUGE TILE - TO MATCH TILE T2
- P1 UPVC RAINWATER GOODS - ROUND - COLOUR: BLACK
- R2 THROUGH COLOUR RENDER - FLINT STONE
- S2 CONSERVATION STYLE ROOFLIGHTS - SMOKE VENTS TO COMMON AREAS - COLOUR: BLACK
- T1 ROOF TILE - WALEY AZE SINGLE CAMBER CLAY PLAIN TILES - RED SMOOTH
- T2 ROOF TILE - WALEY AZE SINGLE CAMBER CLAY PLAIN TILES - RED SANDFACED
- T3 VERTICAL WINGING TILE - A5 T1
- U2 BALCONY WITH BALUSTRADE - BLACK METAL RAILINGS
- W1 UPVC MECHANICAL JOINT FLUSH ASH WINDOW - COLOUR: WHITE/ASH
- W2 PPK ALUMINIUM GLAZED ENTRANCE DOORS - COLOUR: OFF WHITE
- W3 COMPOSITE ENTRANCE DOOR (VARIOUS COLOURS)
- RH ROOF ACCESS HATCH
- PV INDICATIVE PHOTO VOLTAGE PANEL

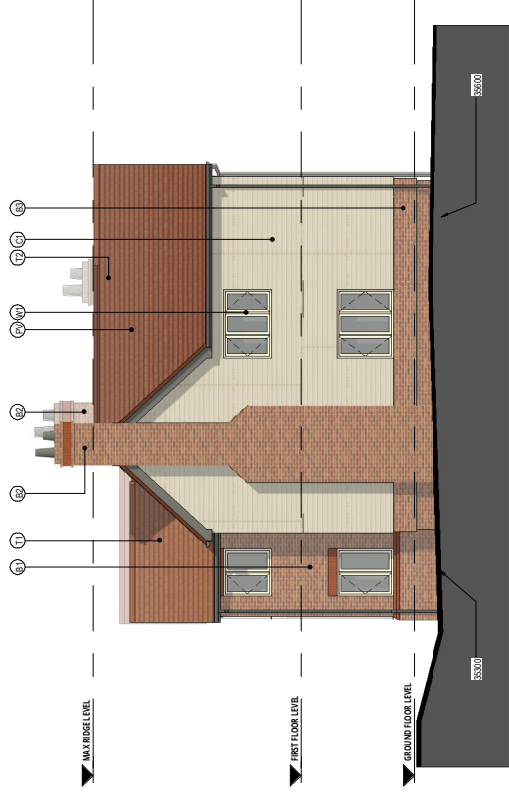


WEST ELEVATION

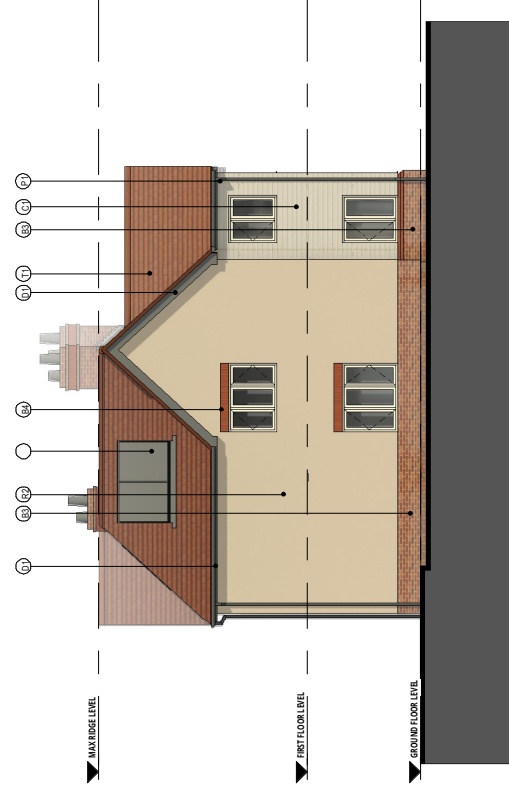

SOUTH ELEVATION

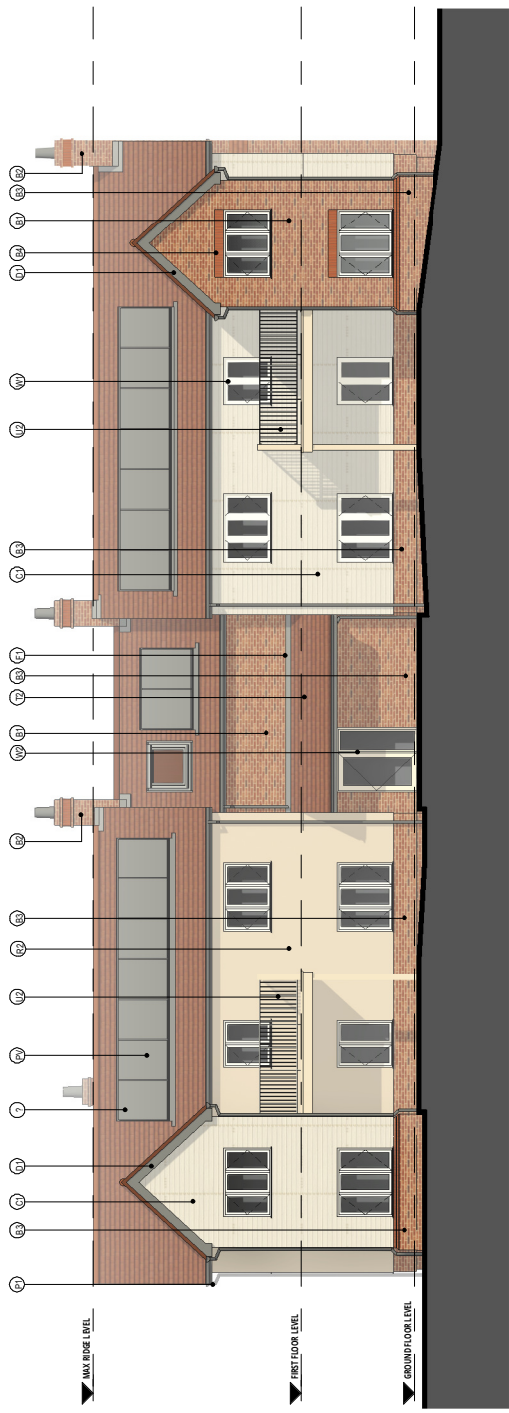

EAST ELEVATION

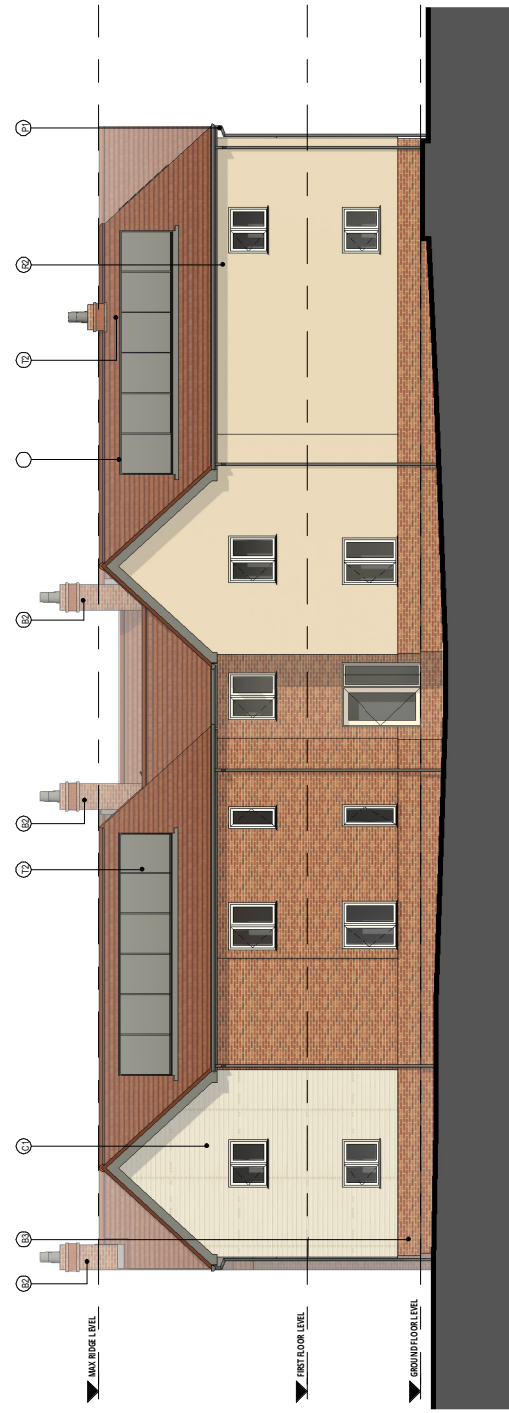

NORTH ELEVATION



SECTION A-A

SCALE 1:100
SCALE 1:1
0m 1m 2m 4m 6m 8m 10m
0mm 10mm 20mm 40mm 60mm 80mm 100mm

PREP: Rev: No: 01/2023
DESIGN: Rev: No: 01/2023
DATE: 01/2023



Client: SENIOR LIVING (CHANDLER'S FORD) LTD

Project: CHANDLER'S FORD CONTINUING CARE RETIREMENT COMMUNITY PHASES 2 & 3

Block: BLOCK 09
Elevations & Section AS PROPOSED

PLANNING

Application No: 2496
Date: 11/03/23
Status: YB
Scale: P00
Project Name: 2496-URB-B09-ZZ-DR-A-208260