



Copyright of this drawing is the property of Urban Edge Architecture Limited. It must not be reproduced or amended without the express consent in writing of Urban Edge Architecture Limited.

UrbanEdge Architecture Limited
One Scogdale Mews, Scotgate,
Stamford, Lincolnshire, PE9 2FX.


Tel: +44 (0)1780 755665
Fax: +44 (0)1780 755360

THIS DRAWING IS FOR PLANNING ONLY AND IS NOT TO BE USED FOR TENDER OR CONSTRUCTION

DRAWING TO BE READ IN COLOUR

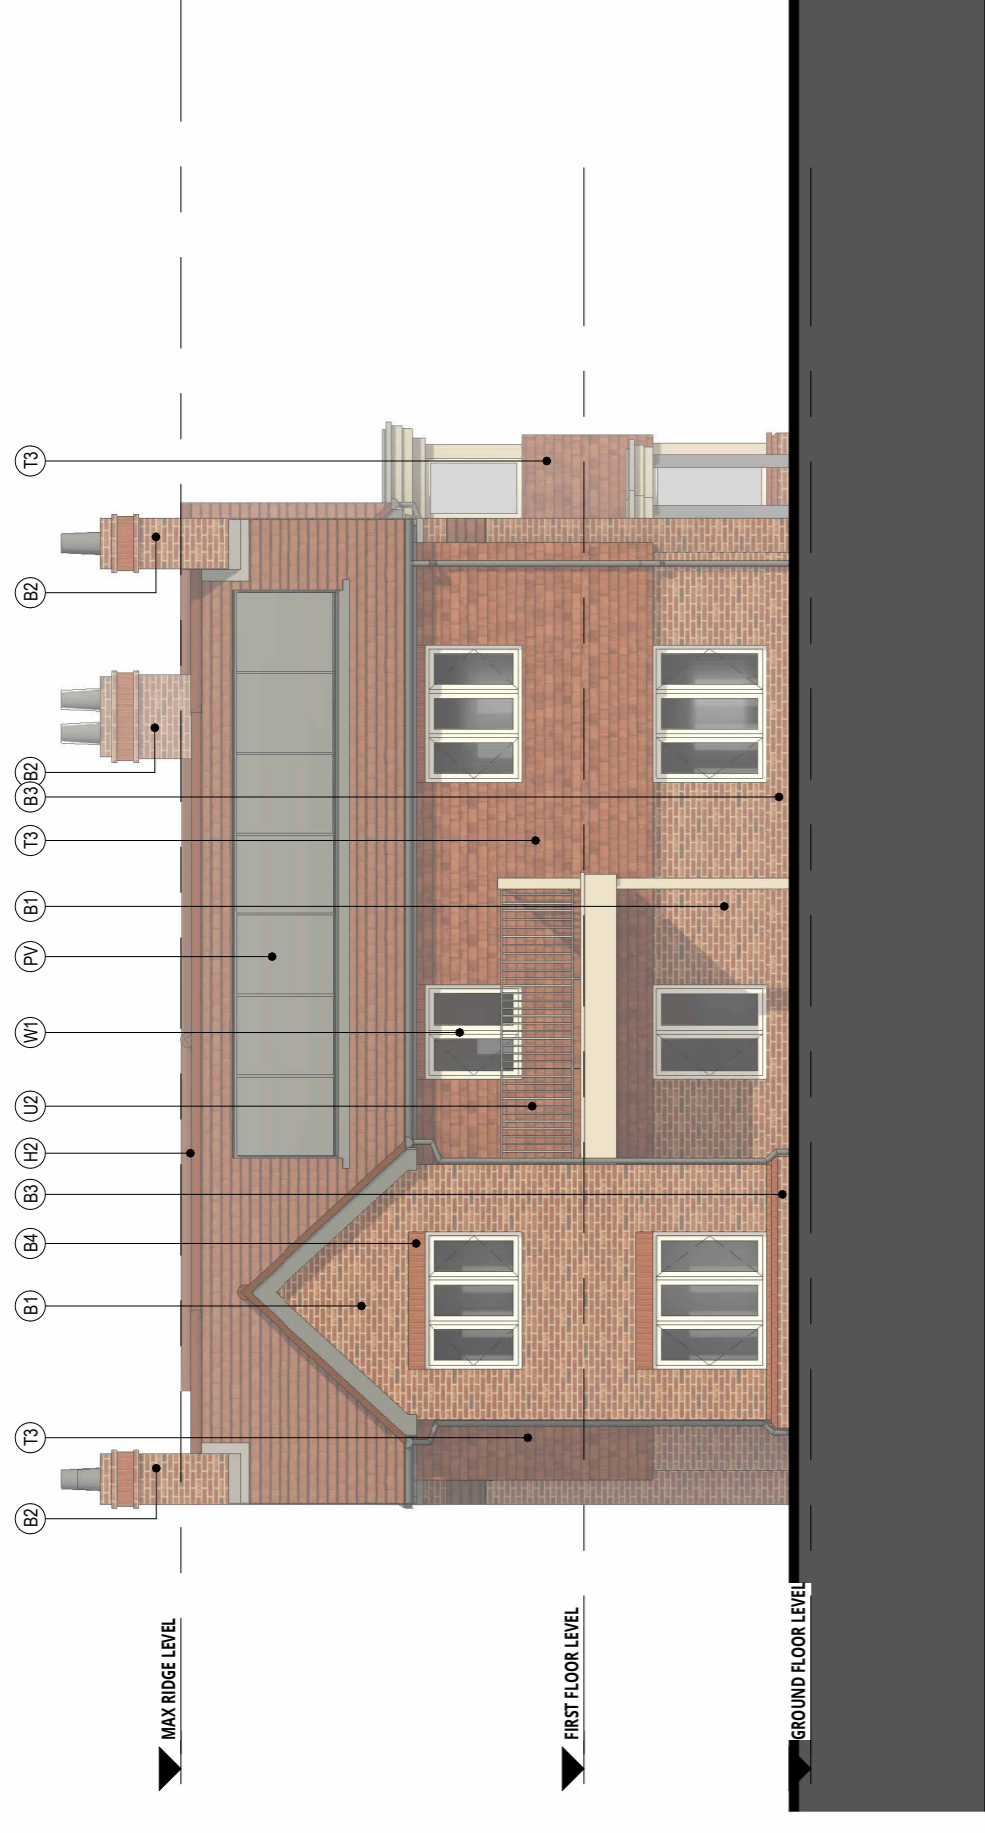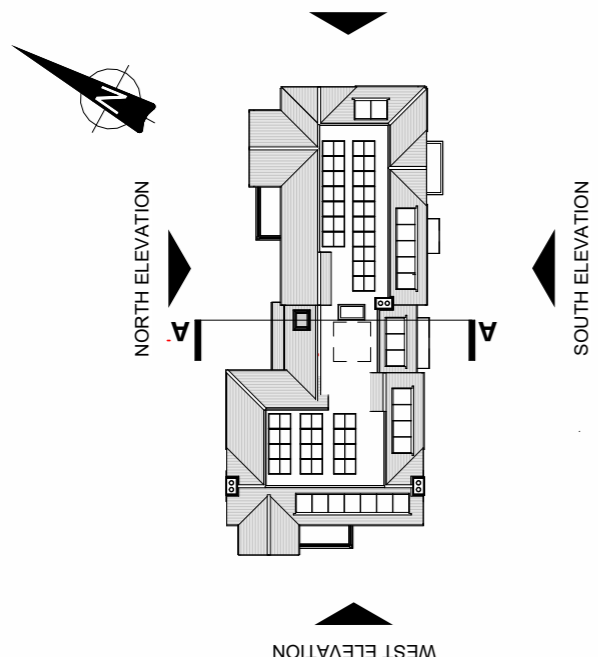


WEST ELEVATION

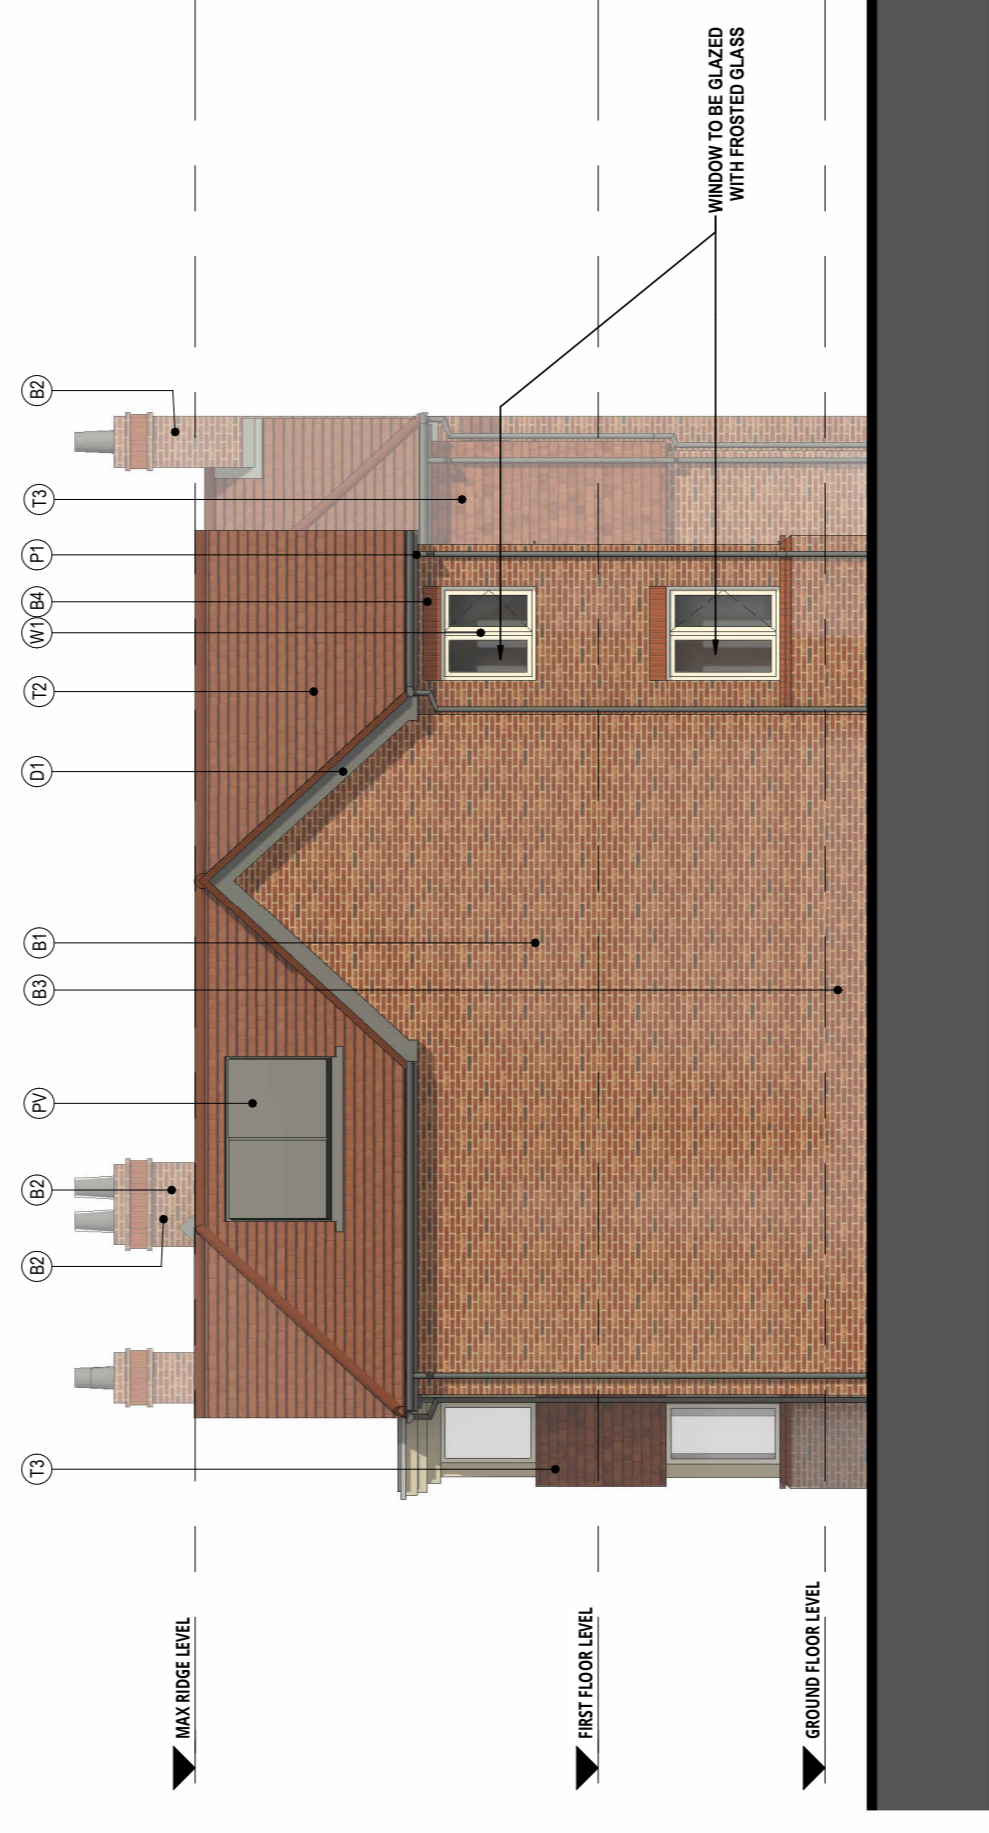


EAST ELEVATION



NORTH ELEVATION

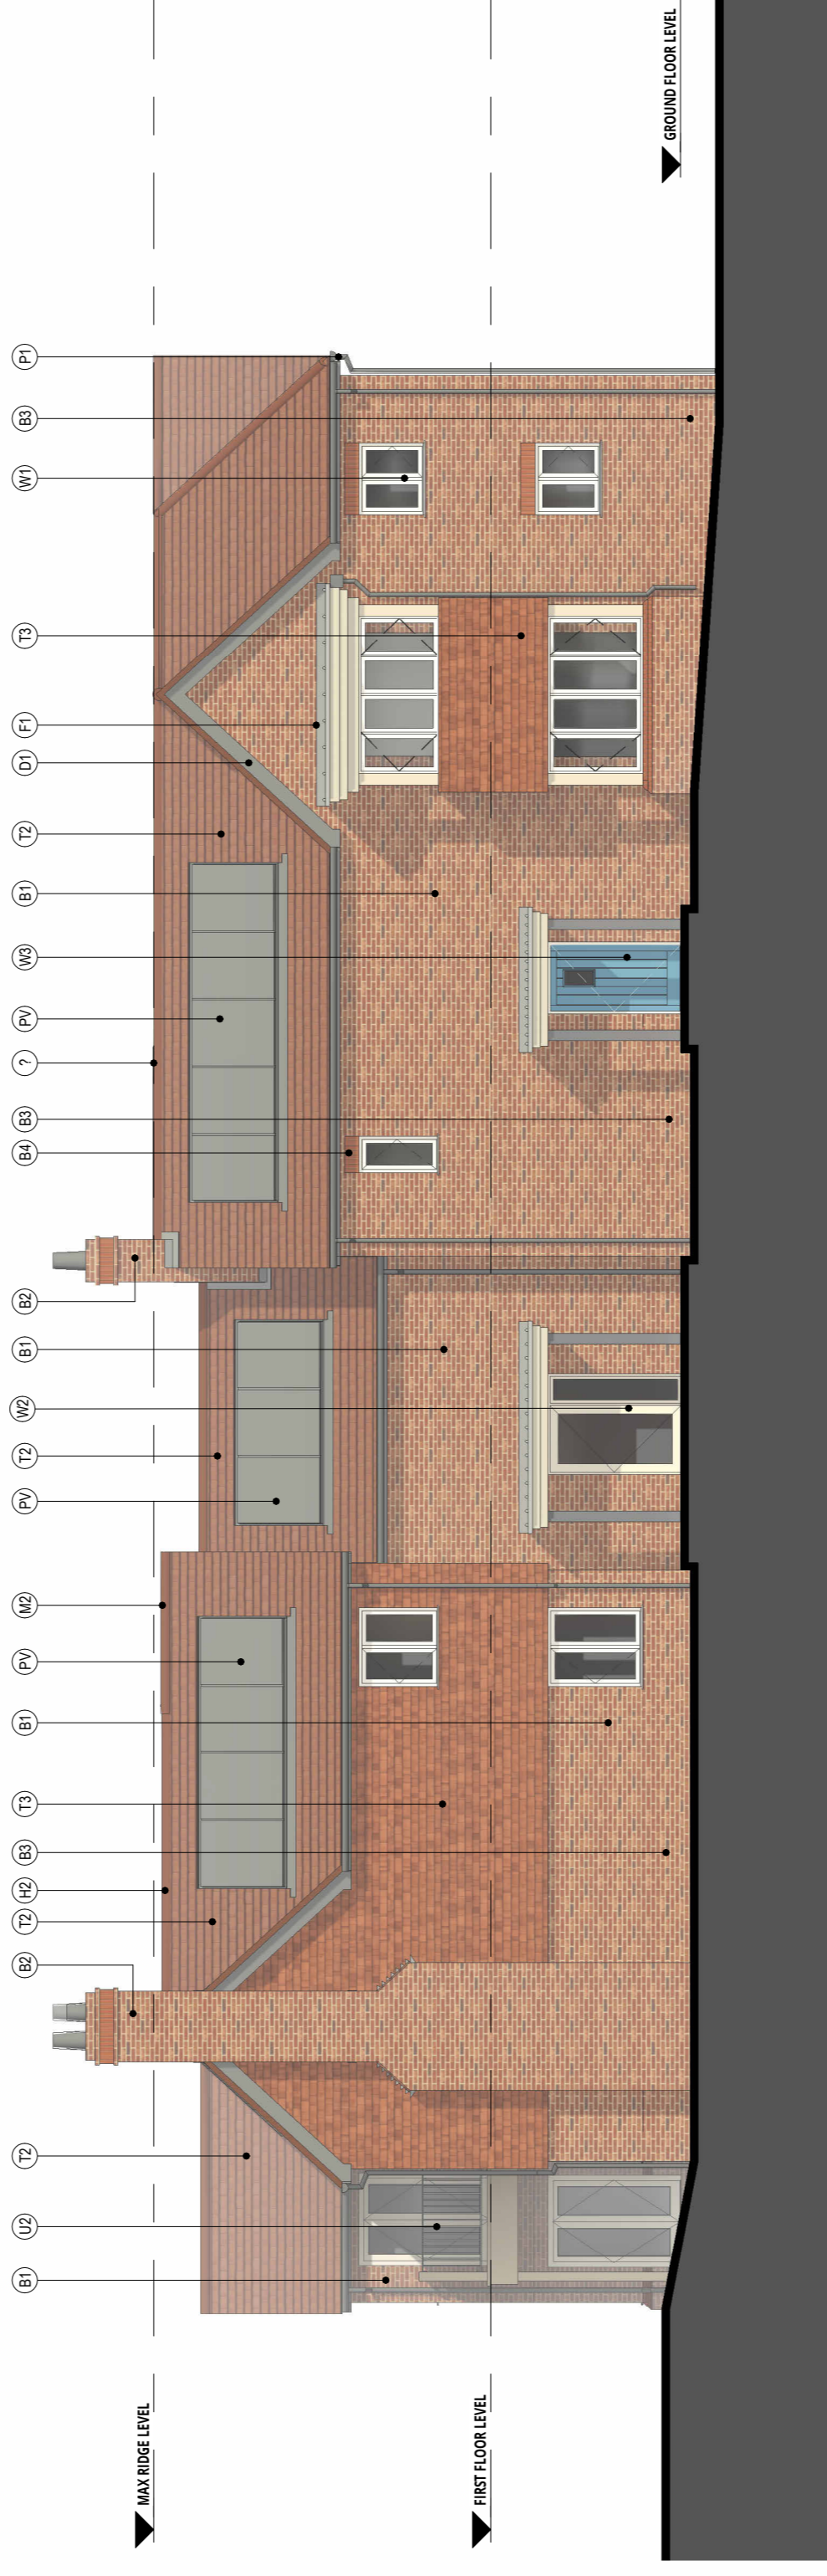

SOUTH ELEVATION

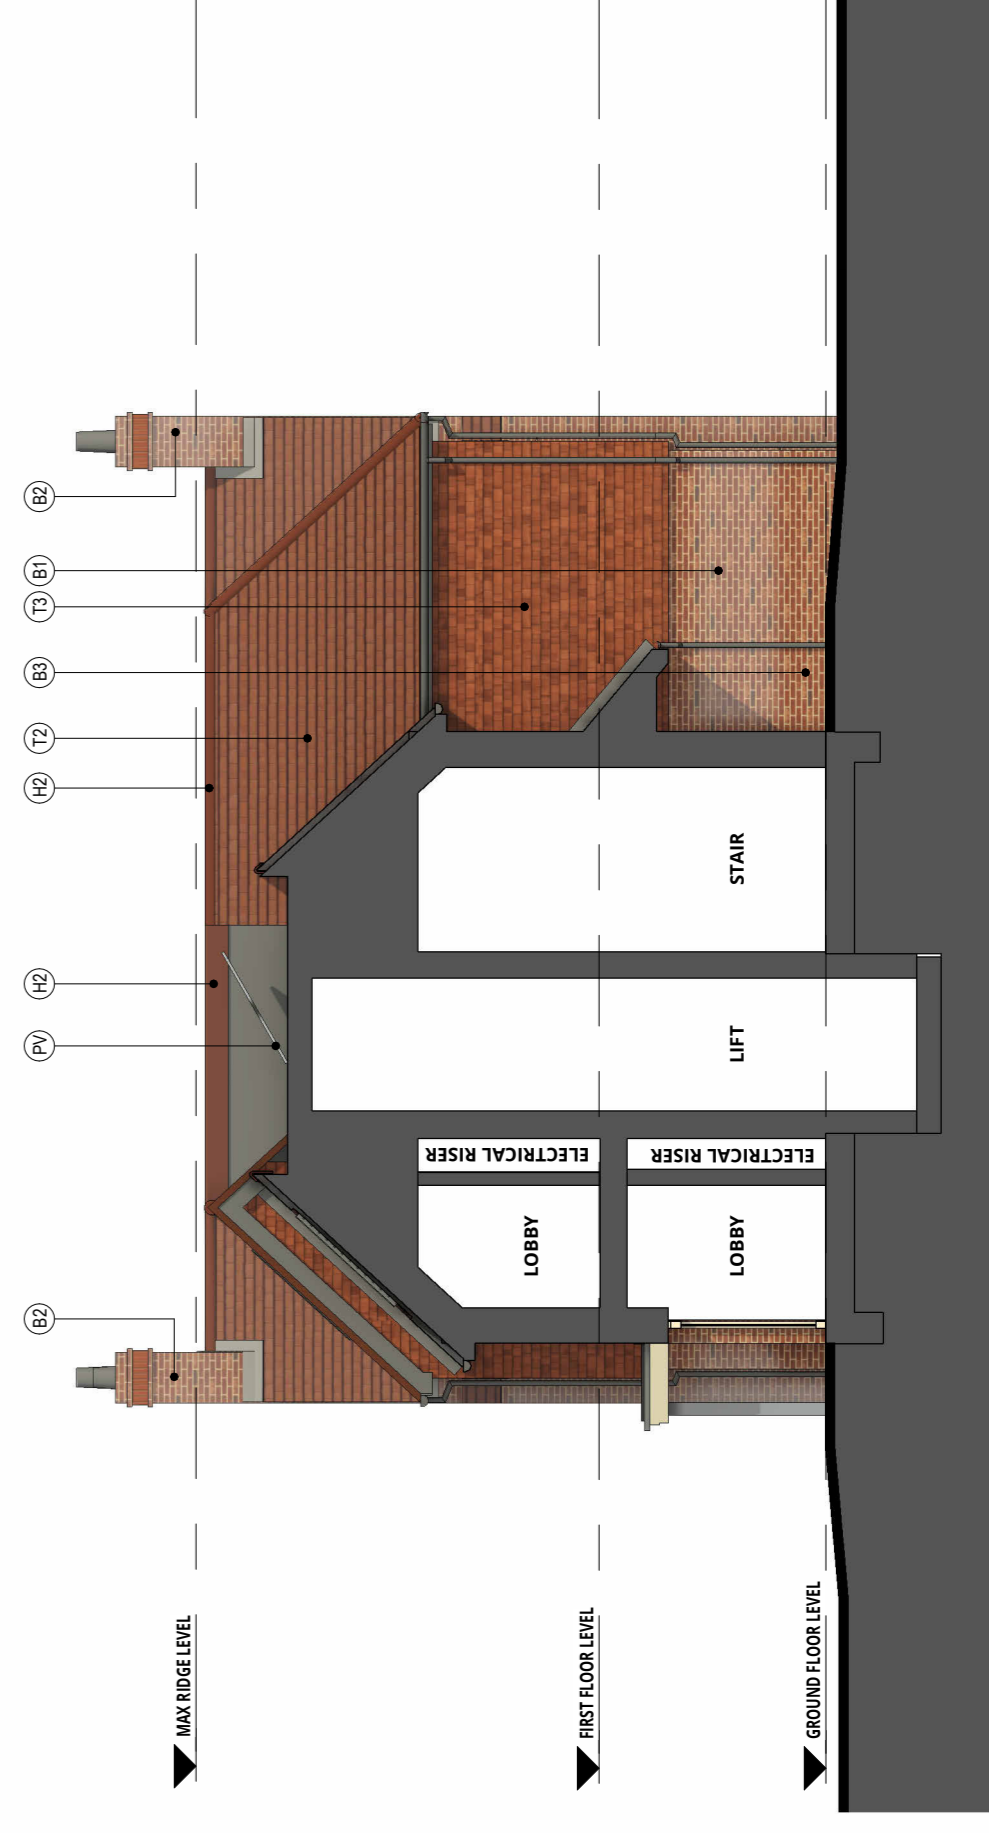

SECTION A-A

MATERIAL KEY

- B1 FACING BRICKWORK - RED MULTI-BRICK
- B2 FACED BRICK - CHAMBER STACKS WITH CLAY POTS - FACED WITH B1 BRICK
- B3 PLINTH BRICK - TO MATCH B1 BRICK
- B4 FEATURE SOLIDER COURSE TO WINDOW / DOOR - B1 BRICK
- C1 IMPERMEABLE FINISH EFFECT BOARDING - LAPPED - COLOUR: GREY BROWN
- D1 FINE GROUT BARBECUES, SOFFITS AND FASCIAS - COLOUR: GREY
- E1 FLAT ROOF DORMER
- F1 LEAD FLASHING
- H1 HALF ROUND ROUGE TILE - TO MATCH TILE T1
- H2 HALF ROUND ROUGE TILE - TO MATCH TILE T2
- M1 MONO PITCHED ROUGE TILE - TO MATCH TILE T1
- M2 MONO PITCHED ROUGE TILE - TO MATCH TILE T2
- P1 UPVC RAINWATER GOODS - ROUND - COLOUR: BLACK
- R2 THROUGH COLOUR RENDER - FLINT STONE
- S2 CONCRETE ON ARTLE ROOF LIGHTS - SMOKE VENTS TO COMMON AREAS - COLOUR: BLACK
- T1 ROUGE TILE - MARLEY ACME SINGLE CHAMBER CLAY PLAIN TILES - RED SMOOTH
- T2 ROUGE TILE - MARLEY ACME SINGLE CHAMBER CLAY PLAIN TILES - RED SANFACED
- T3 VERTICAL HANGING TILE - AS T1
- U2 BALCONY WITH BALUSTRADE - BLACK METAL RAILINGS
- W1 UPVC MECHANICAL JOINT FLUSH GASH WINDOW - COLOUR: WHITE / ASH
- W2 UPVC ALUMINIUM GLAZED ENTRANCE DOORS - COLOUR: OFF WHITE
- W3 COMPOSITE ENTRANCE DOOR (VARIOUS COLOURS)
- RH ROOF ACCESS HATCH
- PV INDICATIVE PHOTOLOG FAC PANEL

Rev No: Description Date
Rev No: Description Date



Client: SENIOR LIVING (CHANDLER'S FORD) LTD

Project: CHANDLER'S FORD CONTINUING CARE RETIREMENT COMMUNITY PHASES 2 & 3

Location: BLOCK 11 ELEVATIONS & SECTIONS AS PROPOSED

PLANNING

Ref No:	2496	Date:	AUG 23	Drawn By:	RM	Checked By:	P00
Project:	1:100 @ A1	Scale:	RM	Author:		Project:	2496-URB-B11-ZZ-DR-A-208260

